


The copyright of this drawing and any design shown on it is owned by COBDEN (Architectural Design ) Figured dimensions only to be worked from, and contractors are to check all dimensions on site. Any discrepancies to be reported before proceeding.


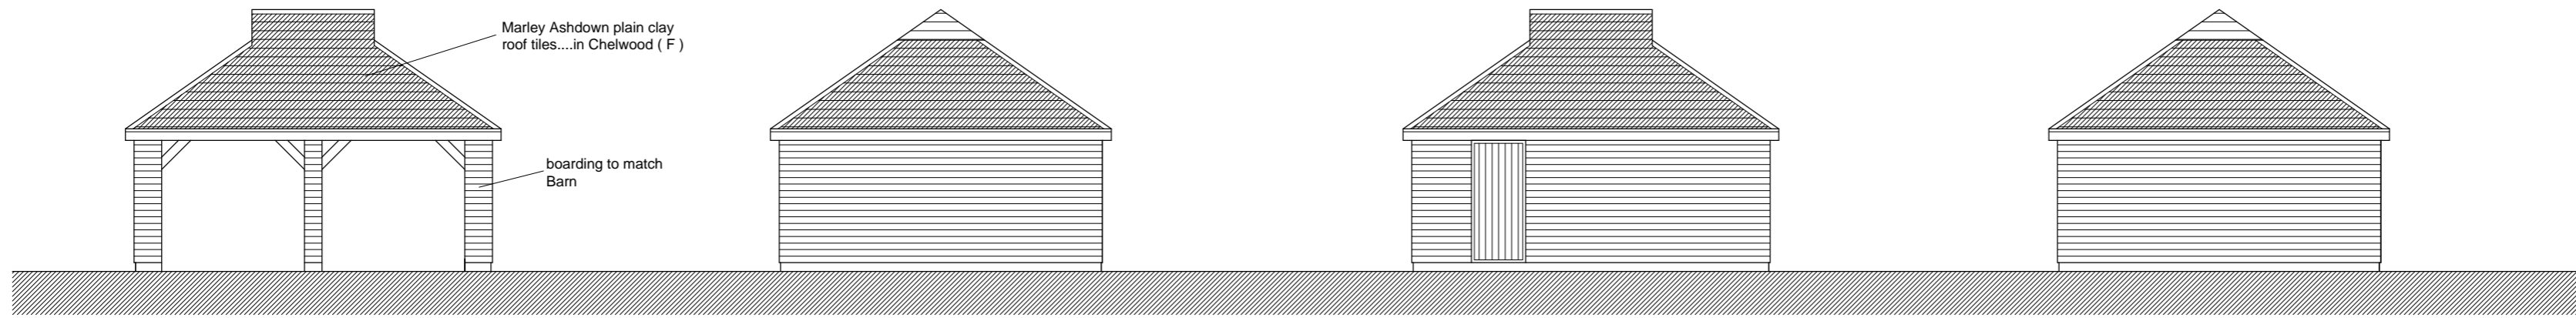


front elevation...


flank elevation...

rear elevation...

flank elevation...

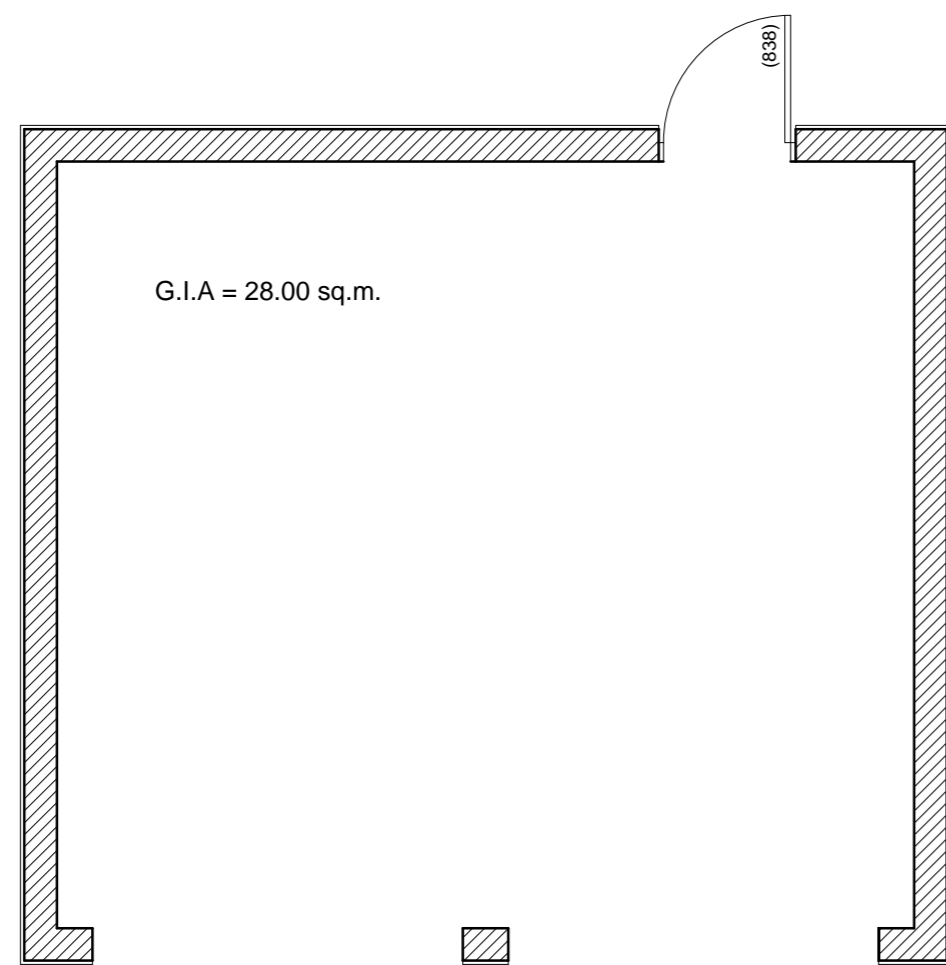 

floor plan...

 

revision	date	amendment	initials
			
South Park Studios, South Park Sevenoaks, Kent, TN13 1AN			
tel   01732 455029 mob   07721010293 e-mail   barry.best@cobdenland.co.uk web   www.cobdenland.co.uk			

project: **proposed Garage at ....** client: **MR & MRS. J . SWEETING**

**SINGLES CROSS FARM ,  
 SINGLES CROSS ROAD,  
 KNOCKHOLT,  
 KENT, TN14 7NG**  
 drawing title

**Planning.....**

**Floor Plan & Elevations...**

**Proposed Garage....**

date: **april 2022** drawn: **b.j.b.**  
 scale: **1:100 & 1:50 @ A2**  
 drawing no. **COB/20/1098/ 203**