



Main Barn / Stables / Store 1 & 2..

The copyright of this drawing and any design shown on it is owned by COBDEN (Architectural Design). Figured dimensions only to be worked from, and contractors are to check all dimensions on site. Any discrepancies to be reported before proceeding.

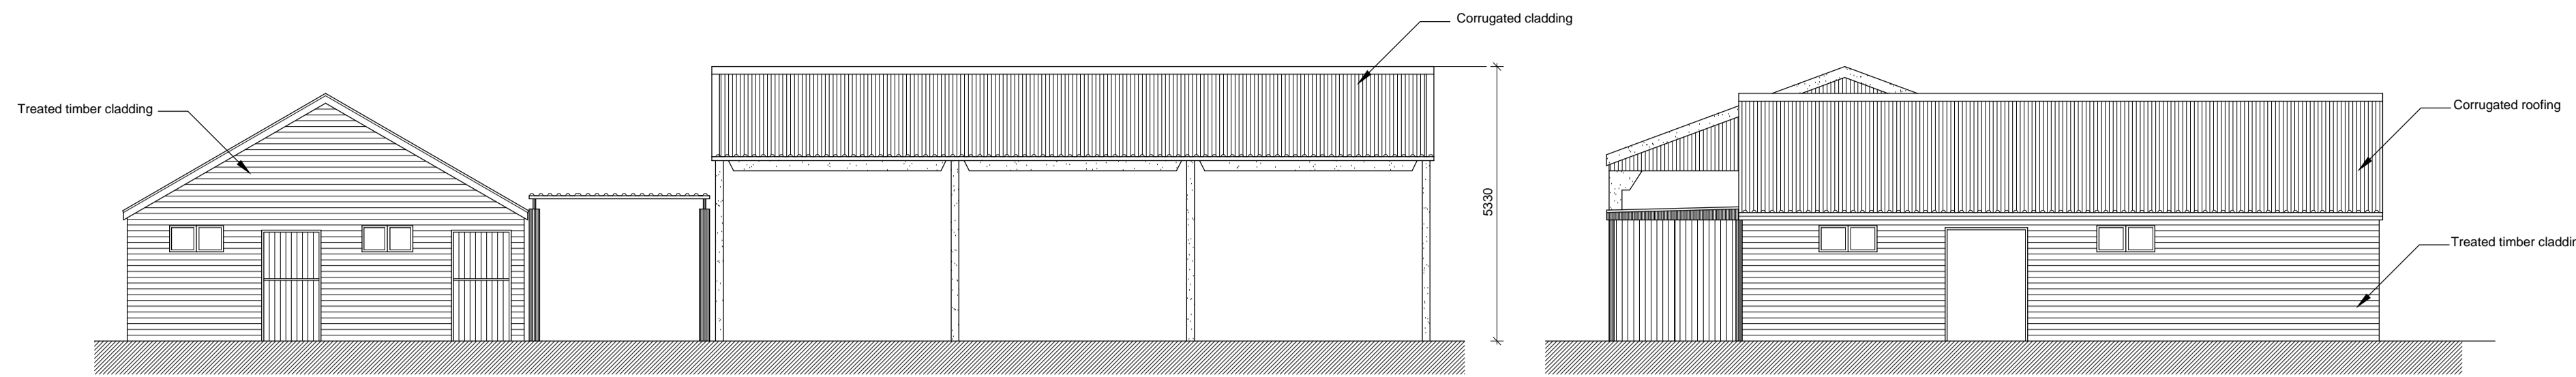


Front Elevation...

Left Flank Elevation...

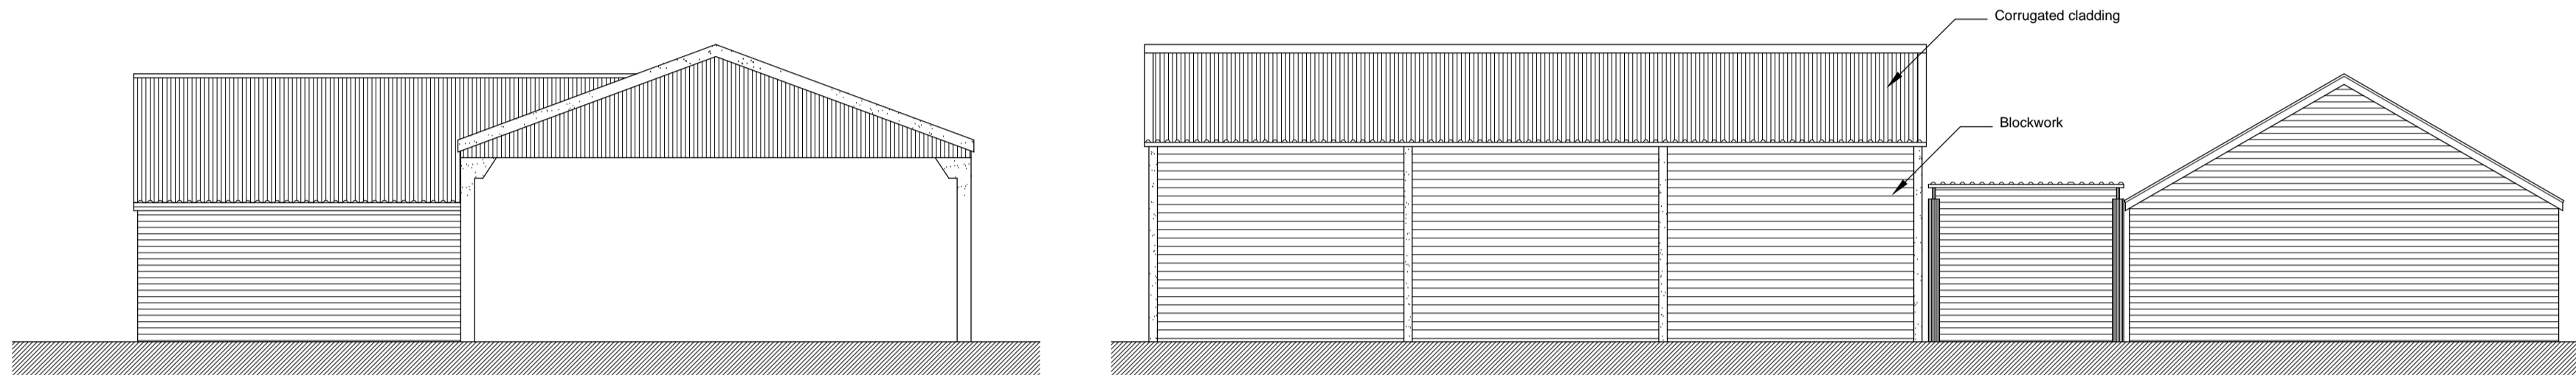


Right Flank Elevation...

Rear Elevation...

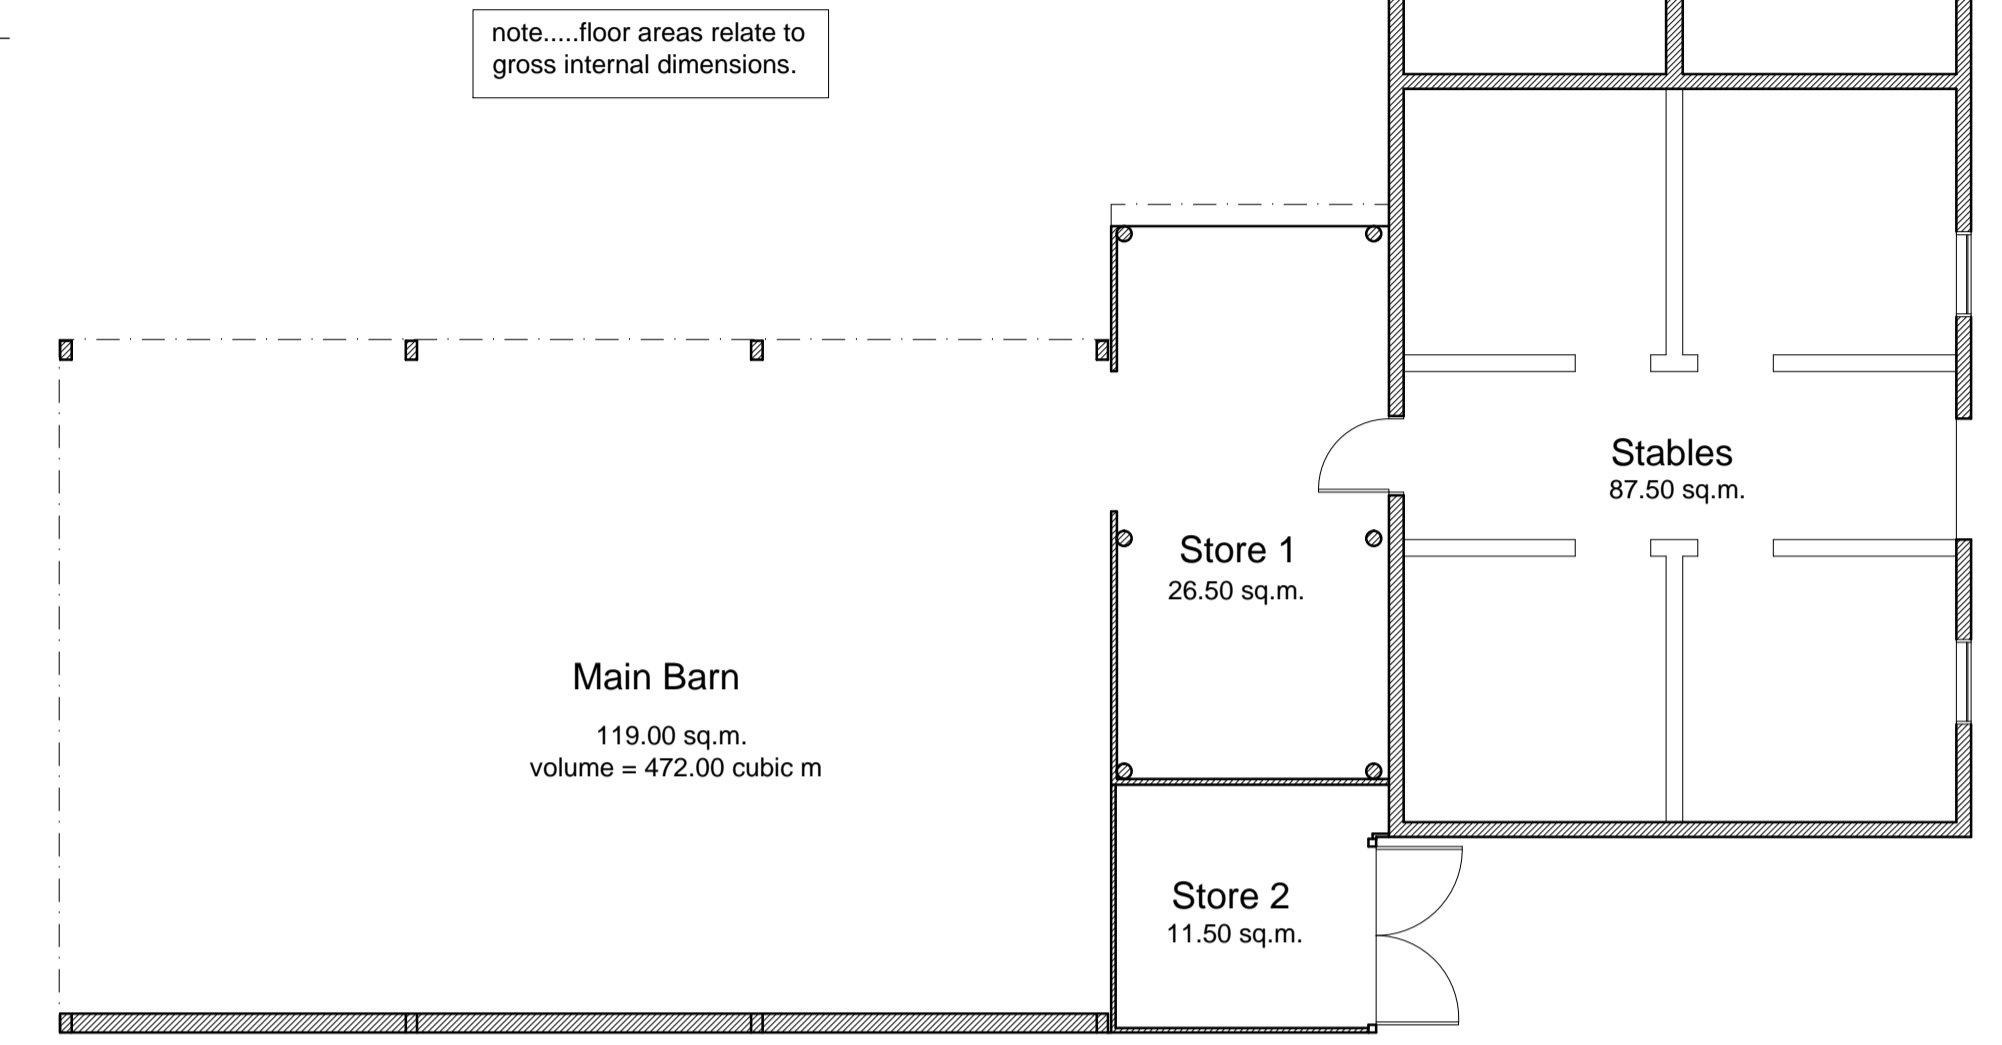


Floor Plan....

Pole Barn...

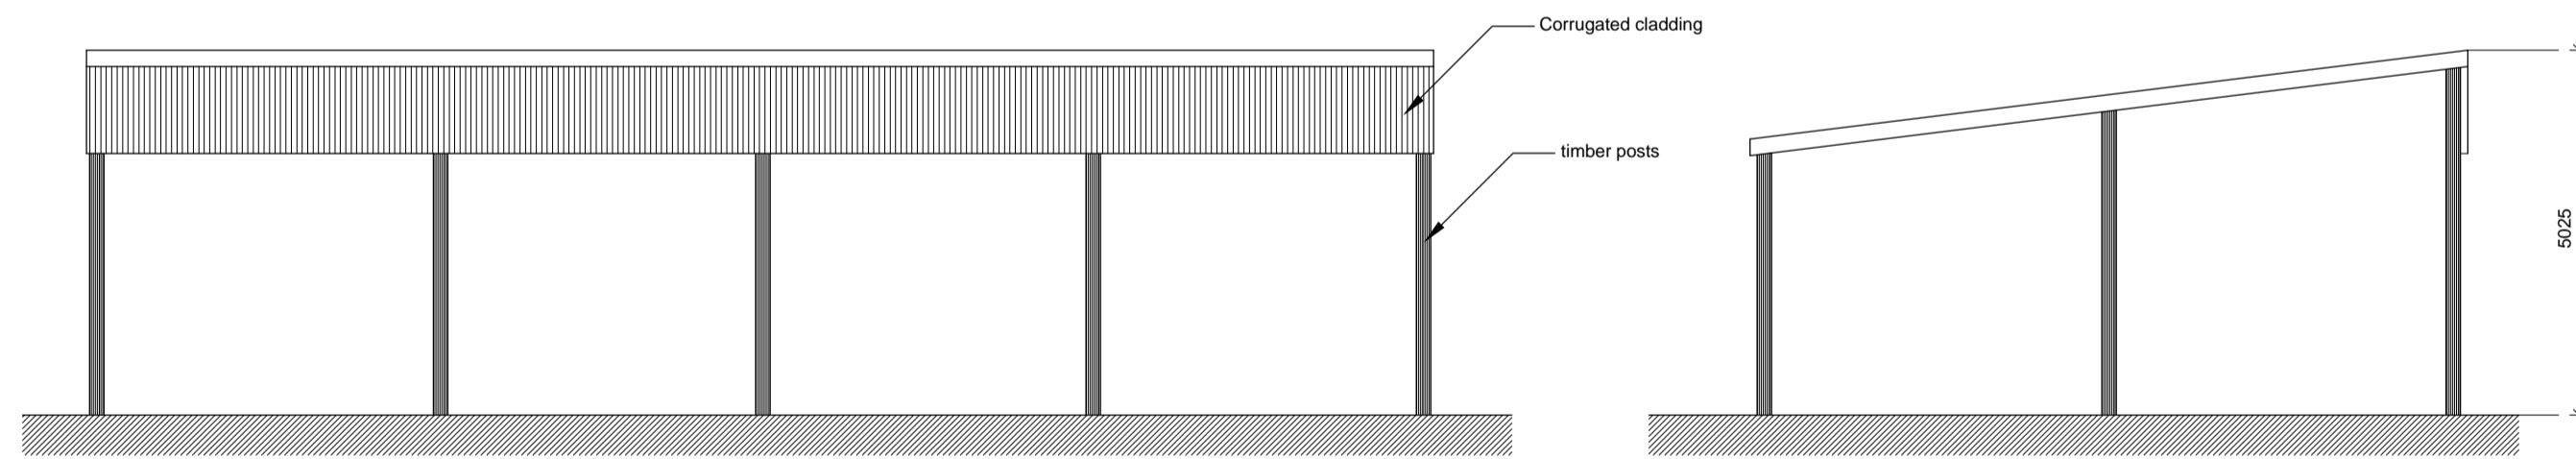


Front Elevation...

Side Elevation...

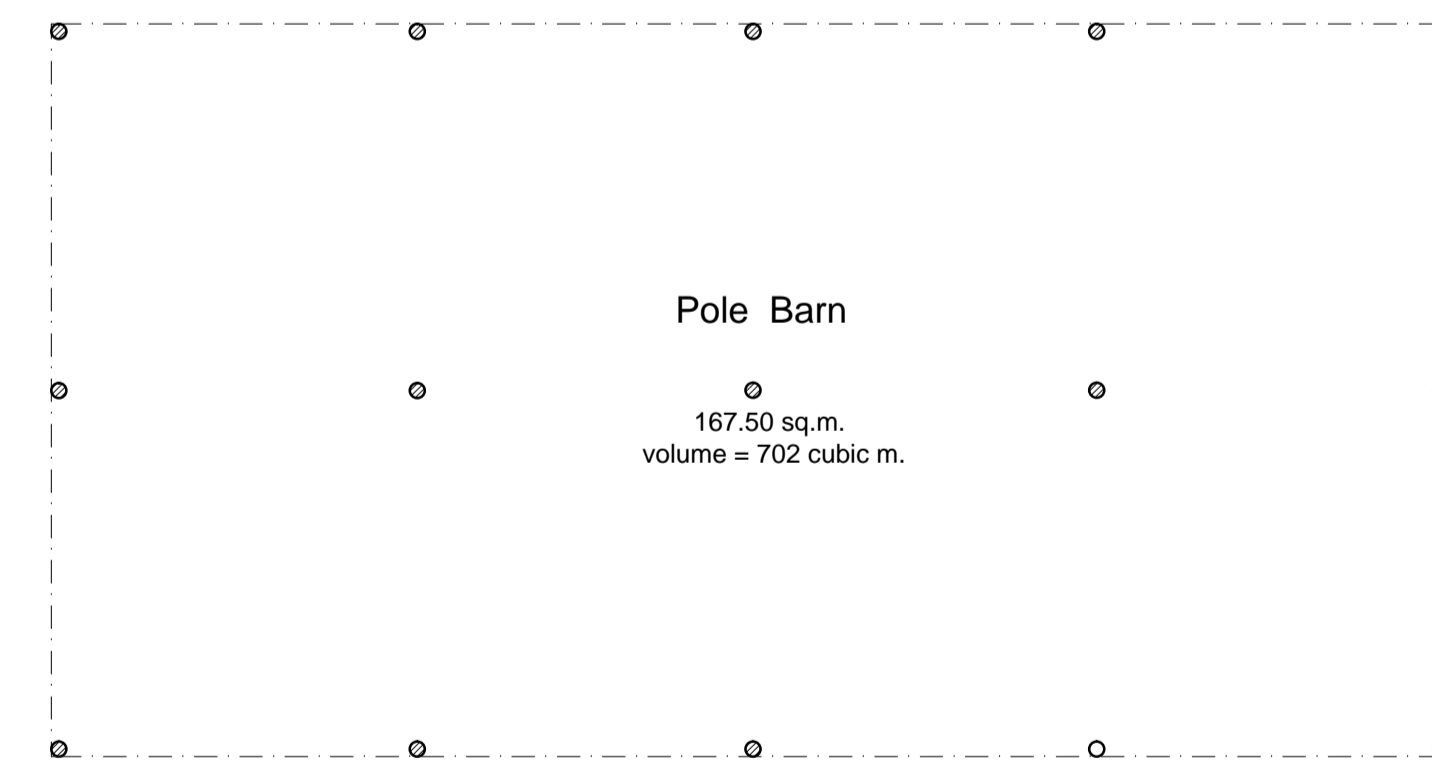

Floor Plan....

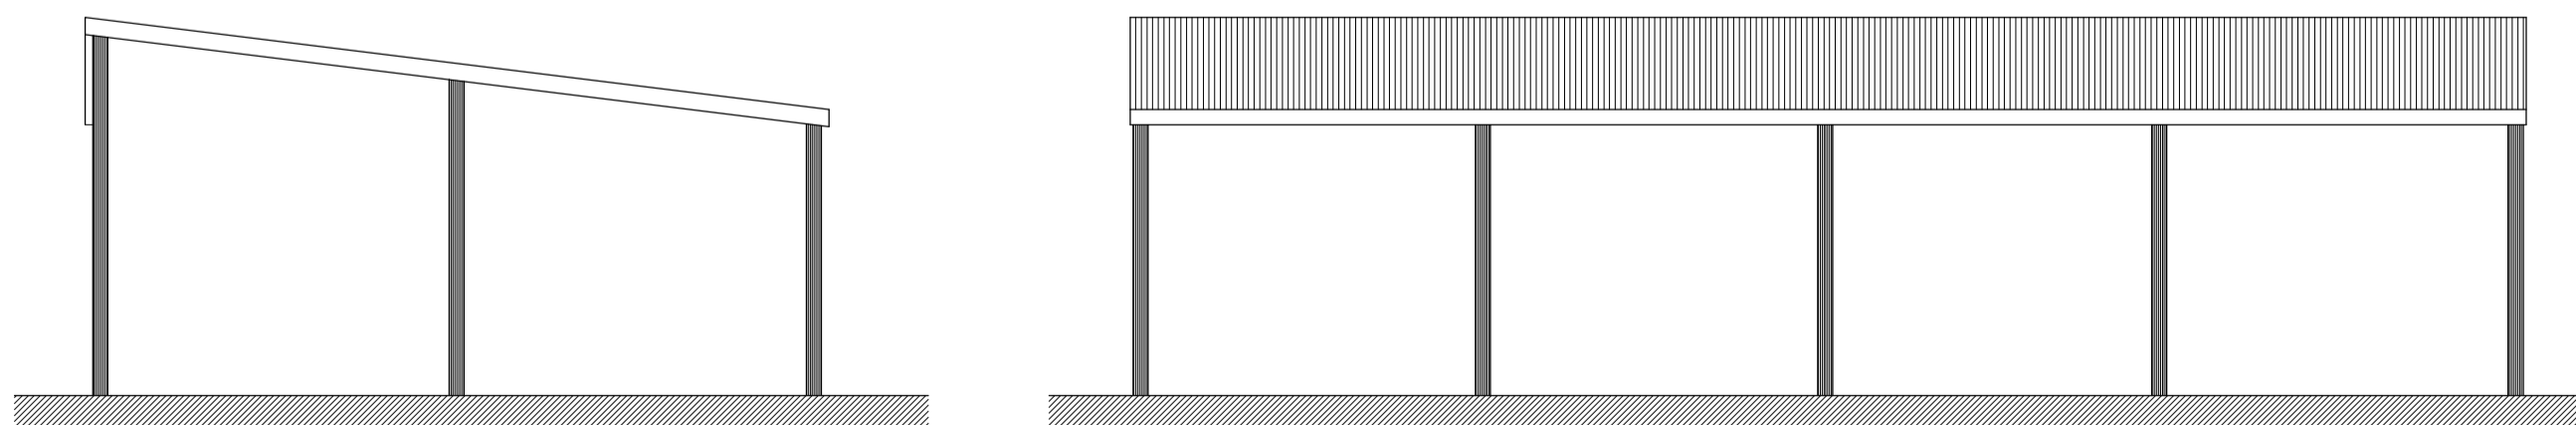

Side Elevation...

Rear Elevation...

revision	date	amendment	initials
South Park Studios, South Park Sevenoaks, Kent, TN13 1AN			
tel 01732 455029 mob 07721010293 e-mail barry.best@cobdenland.co.uk web www.cobdenland.co.uk			

project	client:
proposed extension to	MR & MRS. J . SWEETING
SINGLES CROSS FARM , SINGLES CROSS ROAD, KNOCKHOLT, KENT, TN14 7NG	
drawing title	date: oct. 2020 drawn: b.i.
Planning.....	scale: 1:100 @ A1
Floor Plans & Elevations...	drawing no.
Existing Buildings...	COB/20/1098/01