



Notes:
 Do Not Scale. Use only figured dimensions.
 All dimensions to be checked on site prior to construction.
 Any discrepancies to be notified to the architect.
 All Copyright Reserved to **Haskins Designs Ltd**

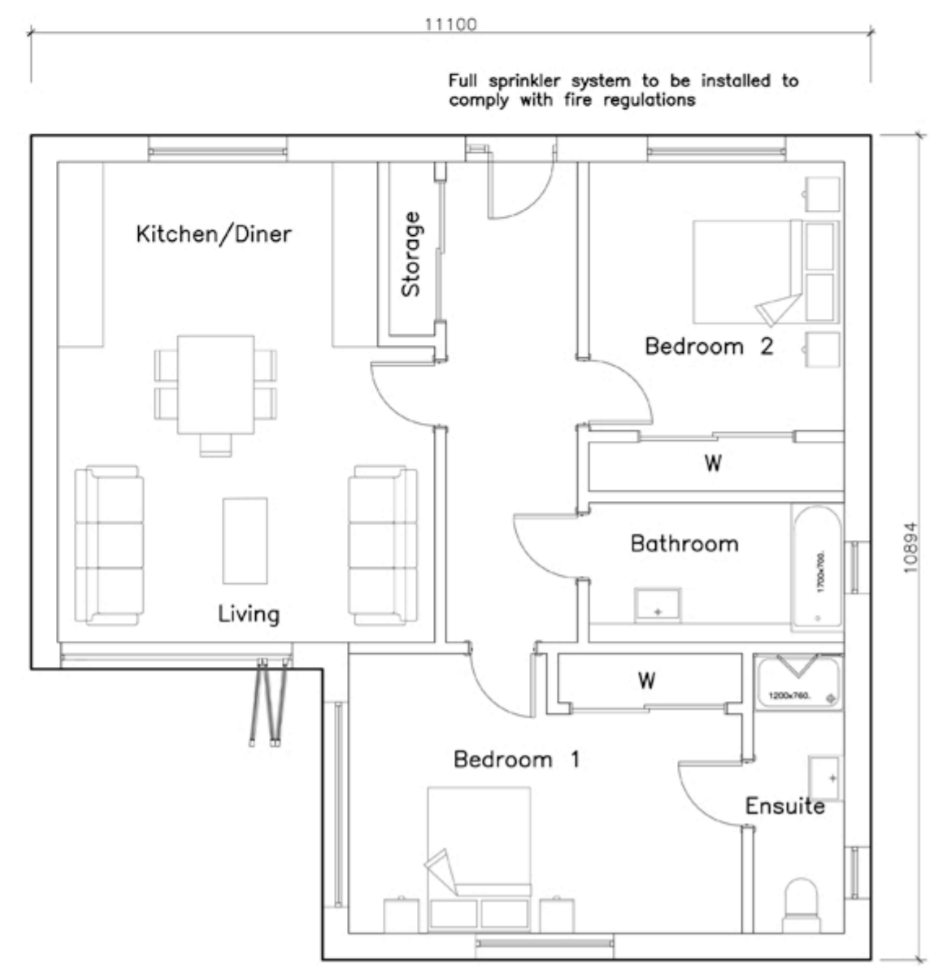


PROPOSED FLOOR PLAN
 SCALE 1:100

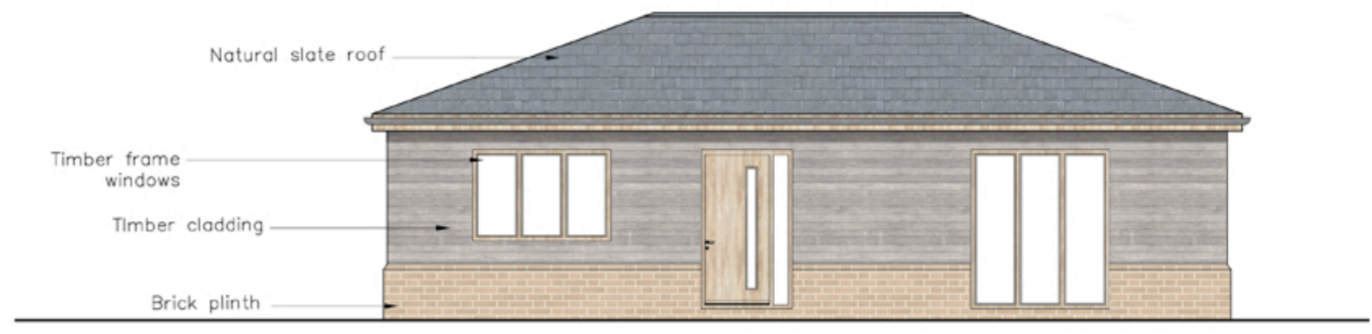


FRONT ELEVATION (NORTH)
 SCALE 1:100




REAR ELEVATION (SOUTH)
 SCALE 1:100

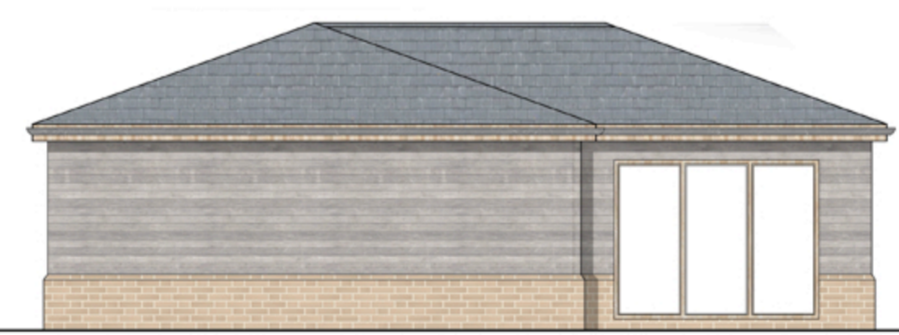


SIDE ELEVATION (WEST)
 SCALE 1:100

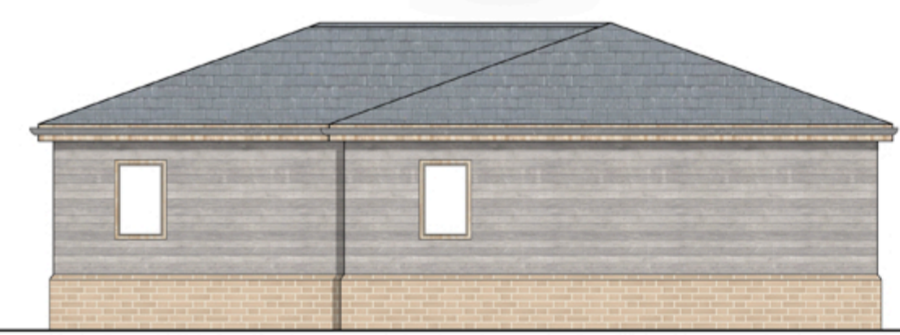


SIDE ELEVATION (EAST)
 SCALE 1:100

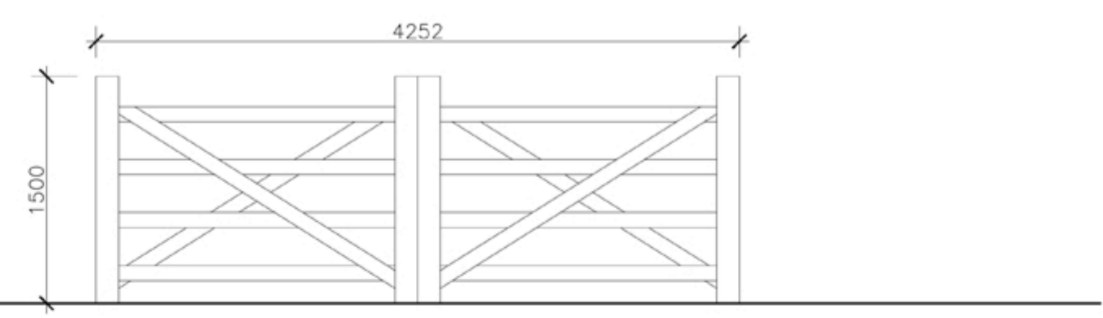

GATE ELEVATION
 SCALE 1:50

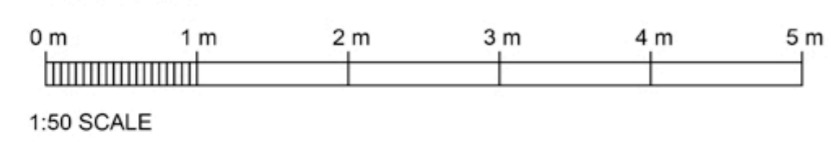

1:50 SCALE

 

1:100 SCALE

PLANNING

Client
 Mr D. Cheriton

Project
 Hillside
 Knatts Valley Road
 West Kingsdown
 TN15 6XX

HASKINS
 DESIGNS LTD.

The Civic Centre, St Mary's Road, Swanley, Kent, BR8 7BU.
 Phone: 01322 479561 Mobile: 07802 182202
 info@haskinsdesigns.co.uk Website: haskinsdesigns.co.uk

Title
 Proposed Floor Plan &
 Elevations
 Proposed Gate Elevation

Project No.
226

Scale
 1:100 @ A2
 1:50 @ A2

Drawn RL
 Check JH

Drawing No.
 226-PD-10

Revision
 A

Date
 October 2022

Rev	Date	Comments
A	Sep 23	Gate elevation added