

# SOUP


LONDON + GUERNSEY  
 Studio 201 1 Thane Villas, London N7 7PH  
 T 020 7354 1729  
 E studio@soupparchitects.com

BARN AT BRIDGE FARM  
 THE STREET, SUFFOLK

RIBA STAGE 2 - PLANNING  
 JANUARY 2023

PROPOSED WEST ELEVATION

SCALE 1:100 @ A3  
 417c\_300\_PL00

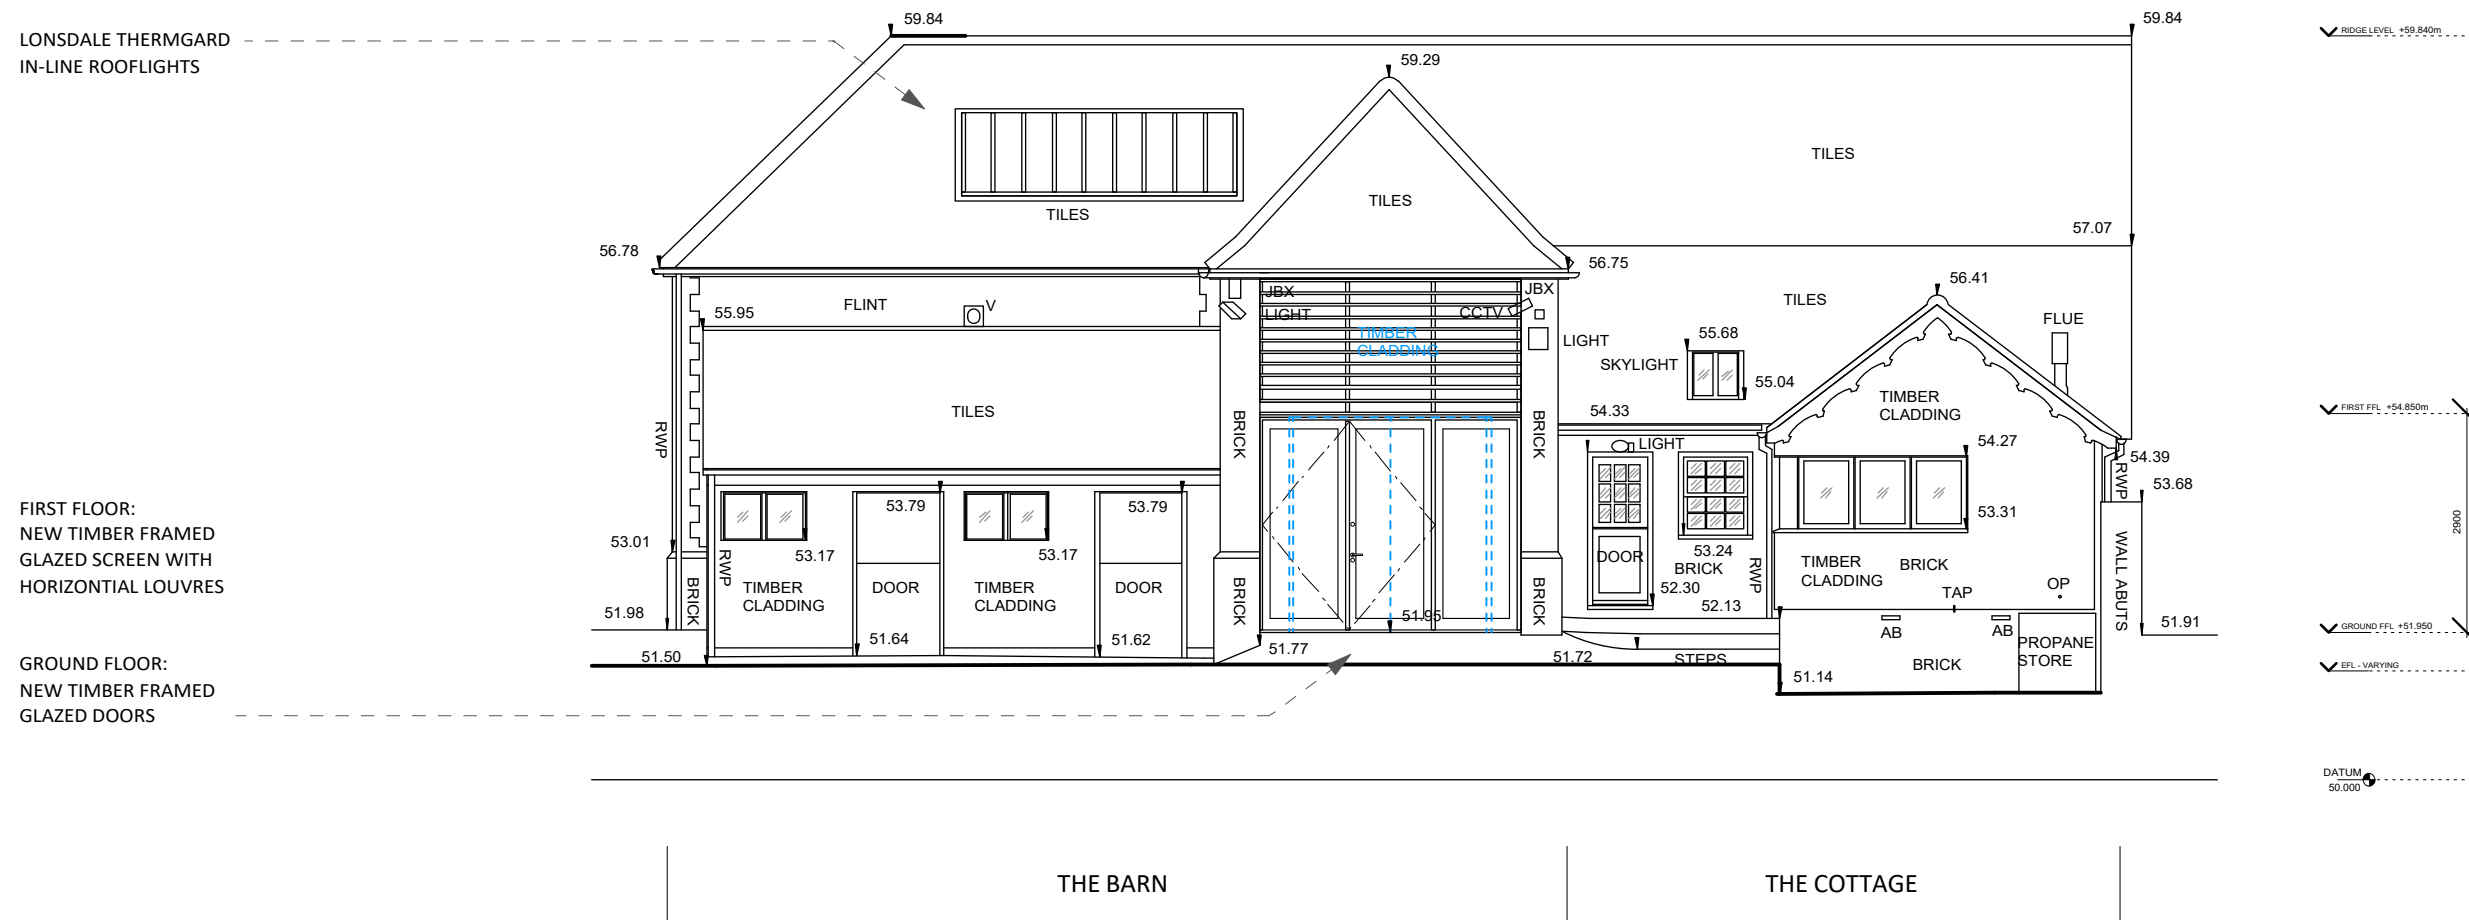

01 - WEST ELEVATION