

SOUP

LONDON + GUERNSEY

Studio 201 1 Thane Villas, London N7 7PH
T 020 7354 1729
E studio@souparchitects.com

BARN AT BRIDGE FARM THE STREET, SUFFOLK

RIBA STAGE 2 - PLANNING JANUARY 2023

PROPOSED SITE PLAN + PROJECT DATA

SCALE 1:2500 @ A3

417c_010_PL00


SITE ADDRESS:
Barn at Bridge Farm
The Street
Drinkstone
Suffolk
IP30 9SX

SITE OWNER:
Private

ARCHITECT + AGENT:

SOUP Architects
Studio 201
1 Thane Villas
London
N7 7PH

E: studio@souparchitects.com

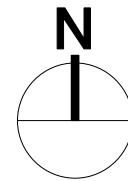


Site boundary identified by red line

Adjoining properties owned by the applicant identified by blue line

Site Area: 933m² (0.093ha / 0.23acres)



AERIAL VIEW (Courtesy of GOOGLE MAPS) - Not to Scale

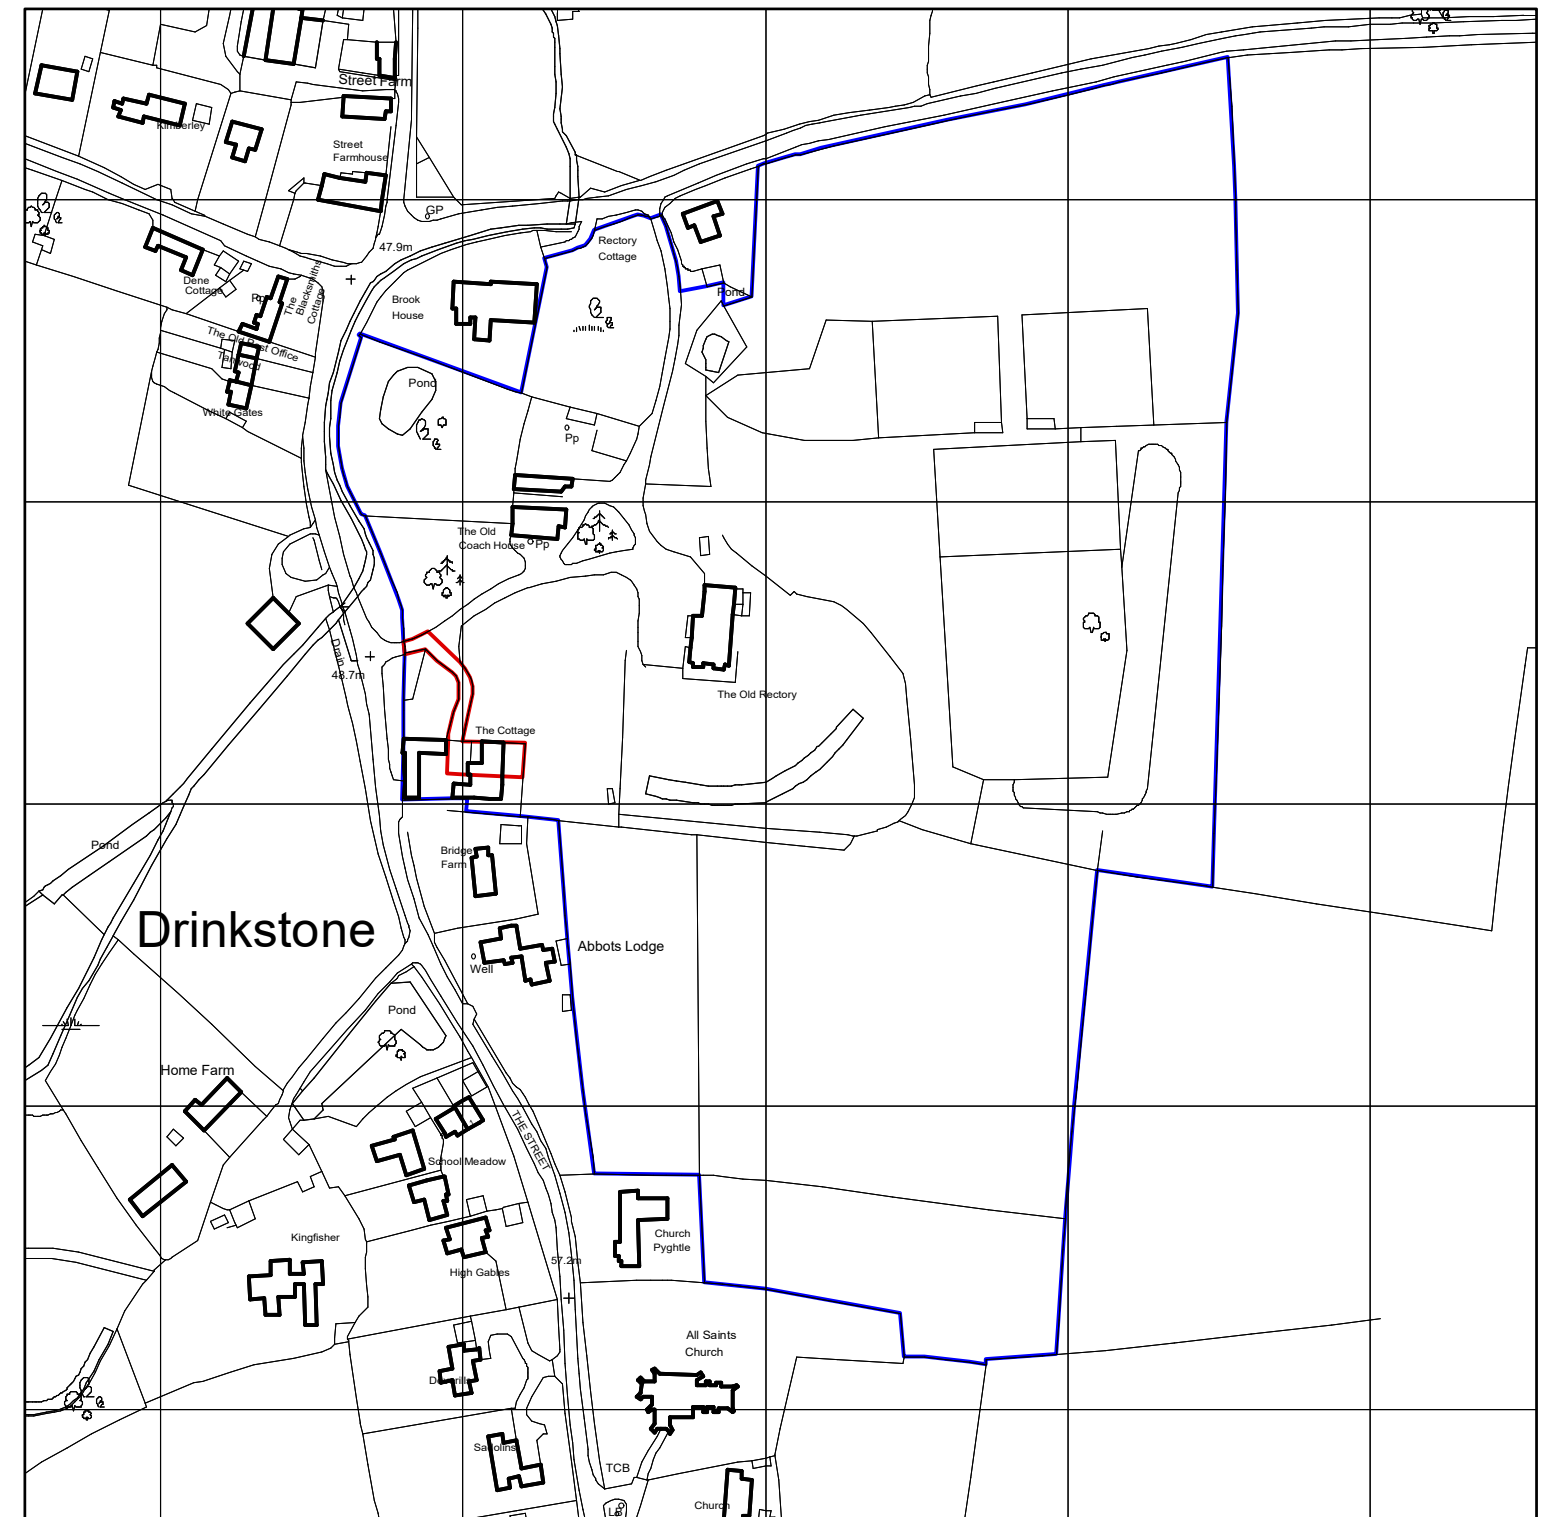

EXISTING SITE PLAN SCALE 1:2500@A3