


<b>SOUP</b> LONDON + GUERNSEY Studio 201 1 Thane Villas, London N7 7PH T 020 7354 1729 E studio@souparchitects.com	<b>BARN AT BRIDGE FARM</b> <b>THE STREET, SUFFOLK</b>	<b>RIBA STAGE 2 - PLANNING</b> JANUARY 2023
	<b>PROPOSED EAST ELEVATION</b>	

SCALE 1:100 @ A3  
417c\_320\_PL00

--- LONSDALE THERMGARD  
IN-LINE ROOFLIGHTS

--- FIRST FLOOR:  
NEW GLAZED WINDOW  
TO REPLACE TIMBER  
DOOR

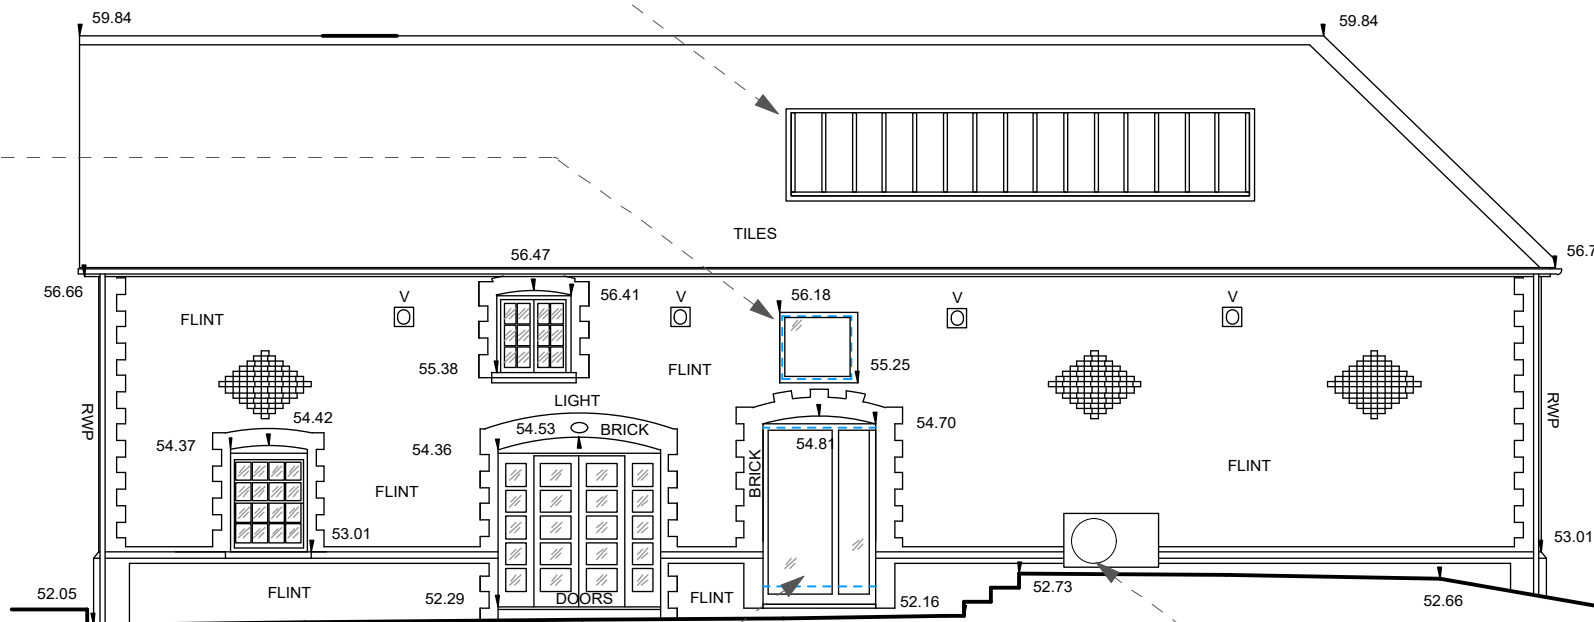

--- GROUND FLOOR:  
NEW TIMBER FRAMED  
GLAZED DOOR TO  
REPLACE TIMBER  
DOOR

--- ASHP UNIT

THE COTTAGE

THE BARN

**01 - EAST ELEVATION**