

**SITE ADDRESS:**

Barn at Bridge Farm  
 The Street  
 Drinkstone  
 Suffolk  
 IP30 9SX


**SITE OWNER:**

Private

**ARCHITECT + AGENT:**

SOUP Architects  
 Studio 201  
 1 Thane Villas  
 London  
 N7 7PH

E: studio@souparchitects.com

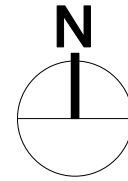


Site boundary identified by red line —

Adjoining properties owned by the applicant identified by blue line —

Site Area: 933m<sup>2</sup> (0.093ha / 0.23acres)



AERIAL VIEW (Courtesy of GOOGLE MAPS) - Not to Scale

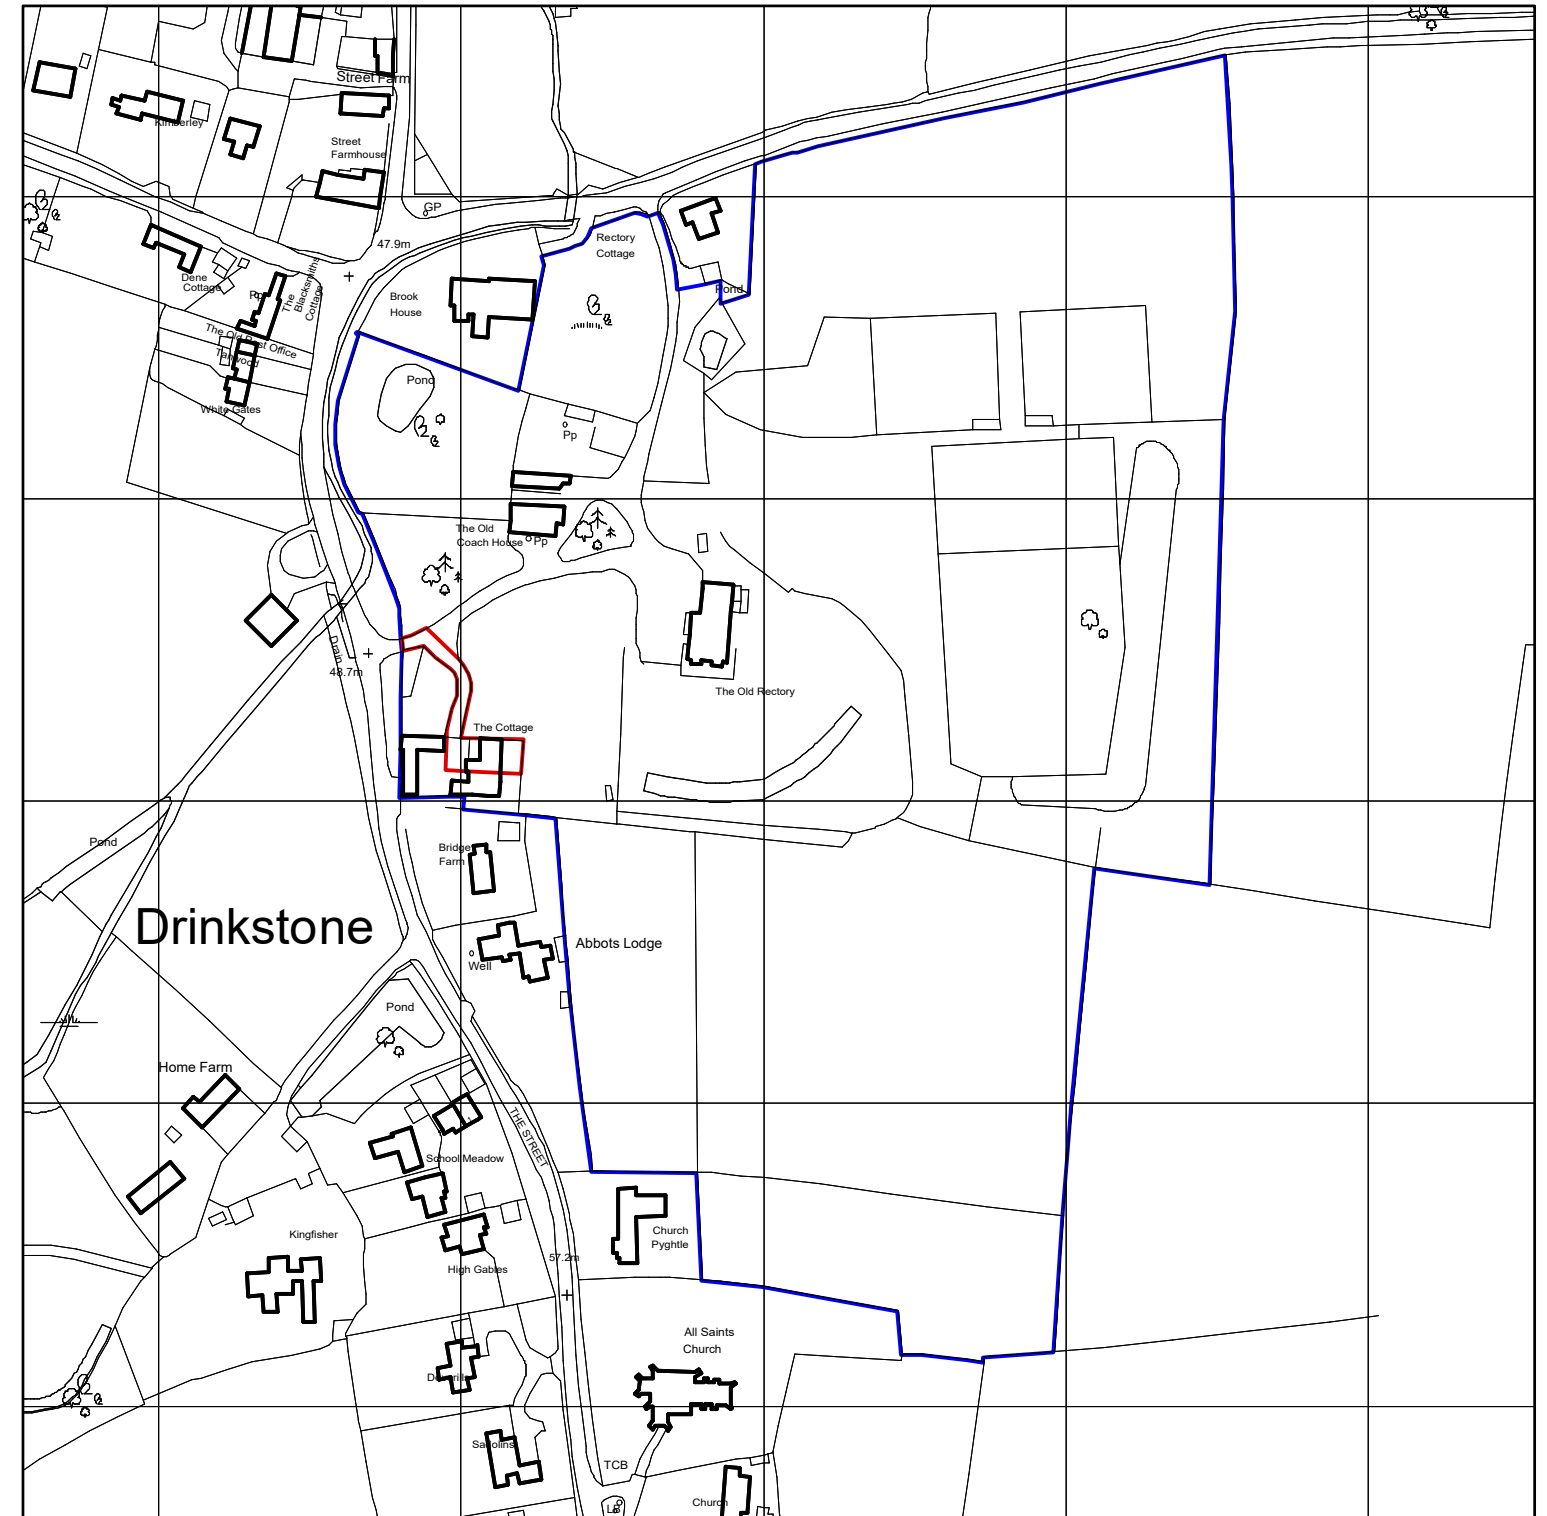

EXISTING SITE PLAN SCALE 1:2500@A3