



SOUP

LONDON + GUERNSEY


Studio 201 1 Thane Villas, London N7 7PH
 T 020 7354 1729
 E studio@souparchitects.com

BARN AT BRIDGE FARM
 THE STREET, SUFFOLK

RIBA STAGE 2 - PLANNING
 JANUARY 2023

PROPOSED SOUTH ELEVATION

SCALE 1:100 @ A3
 417c_330_PL00

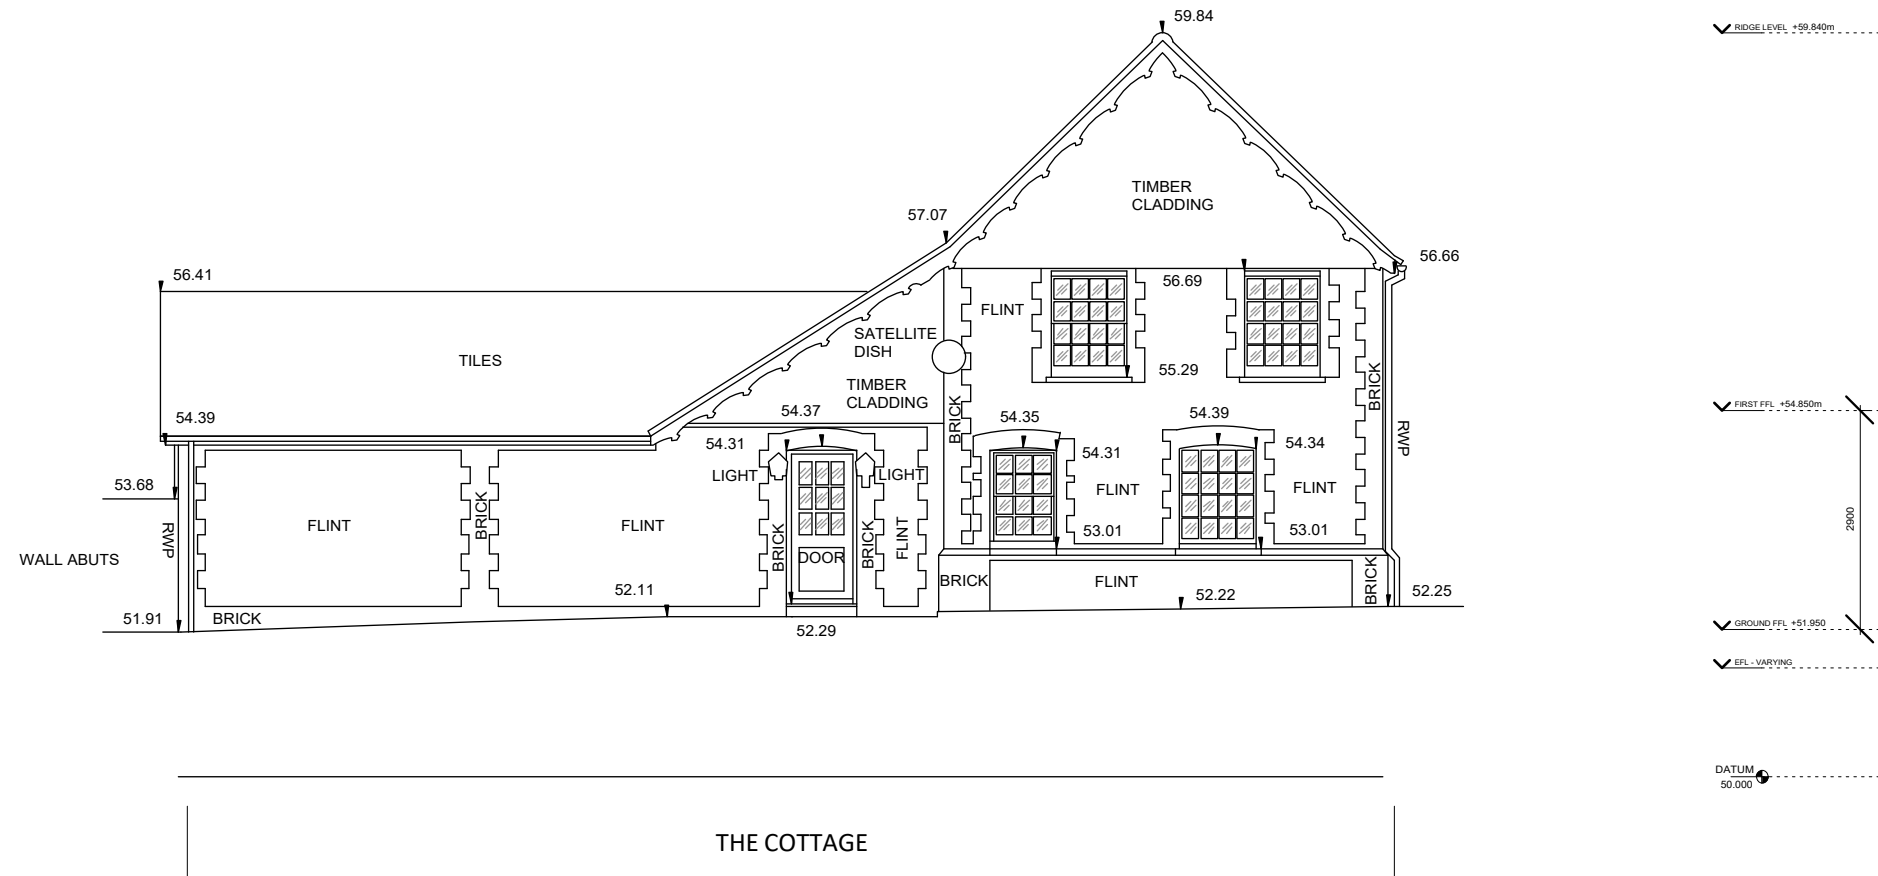

01 - SOUTH ELEVATION