




Proposed Front Elevation 1:100 @ A1

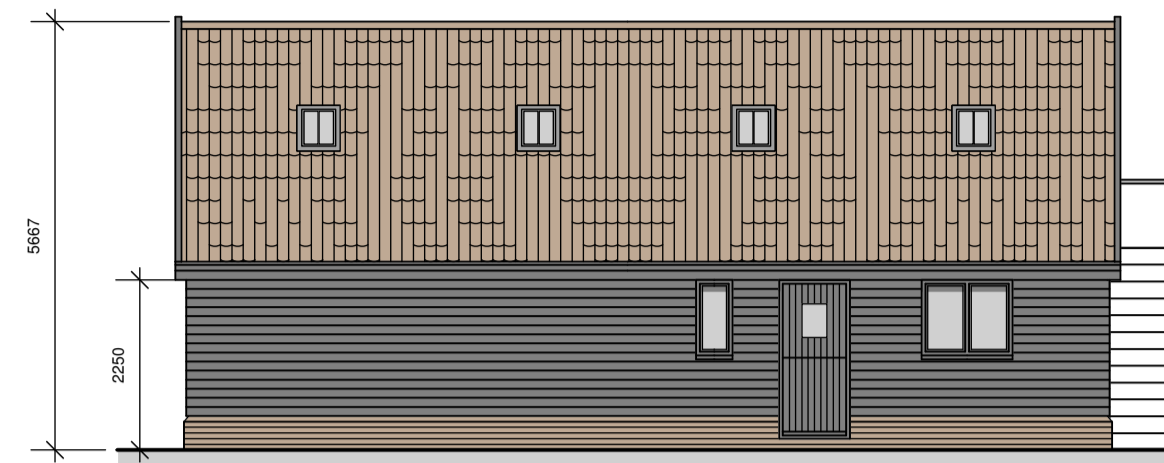


Proposed Rear Elevation 1:100 @ A1

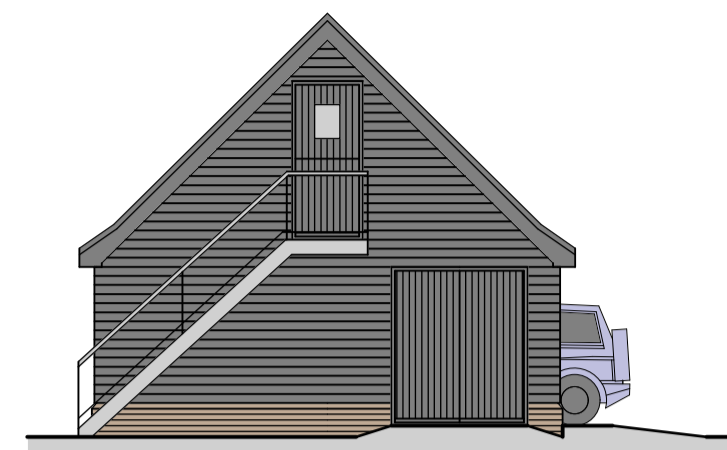


Proposed Side Elevation 1:100 @ A1

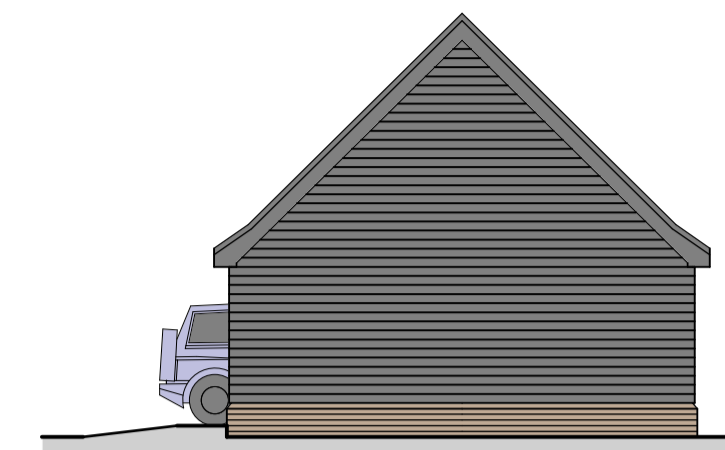


Proposed Side Elevation 1:100 @ A1

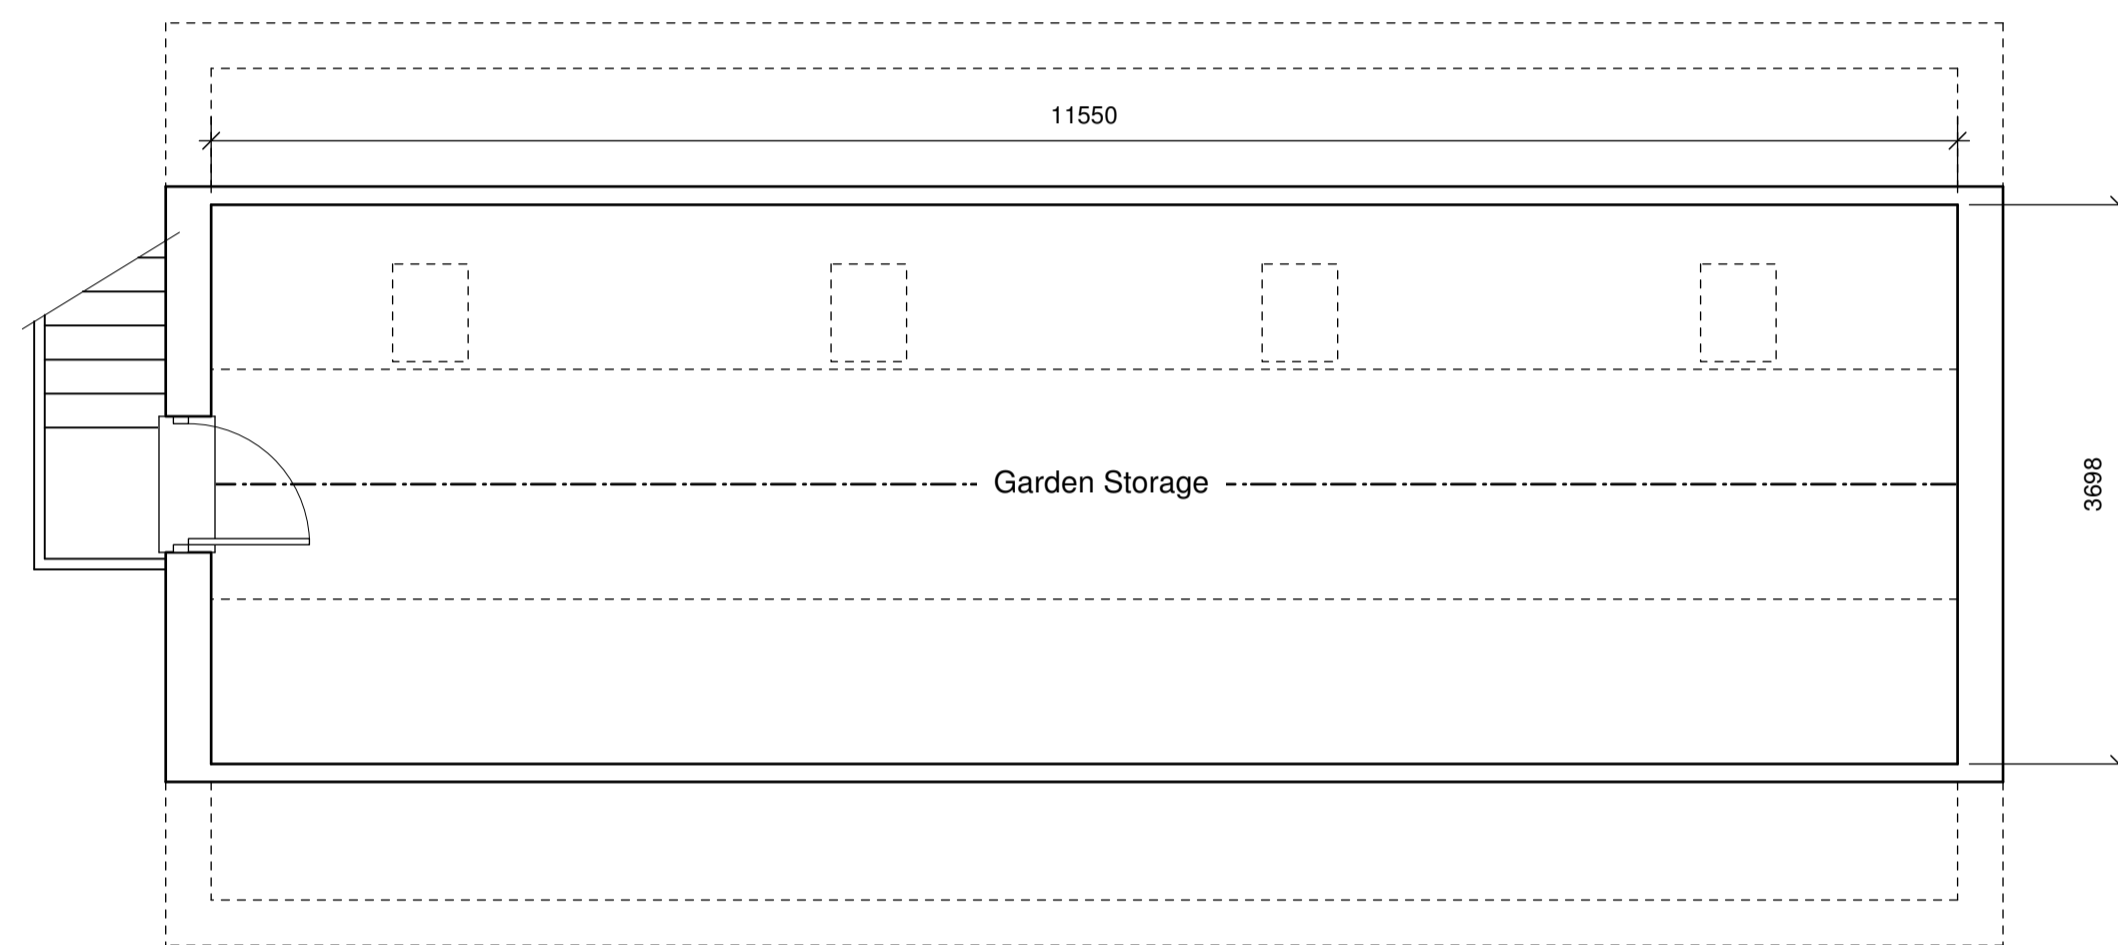

Proposed First Floor Plan 1:50 @ A1

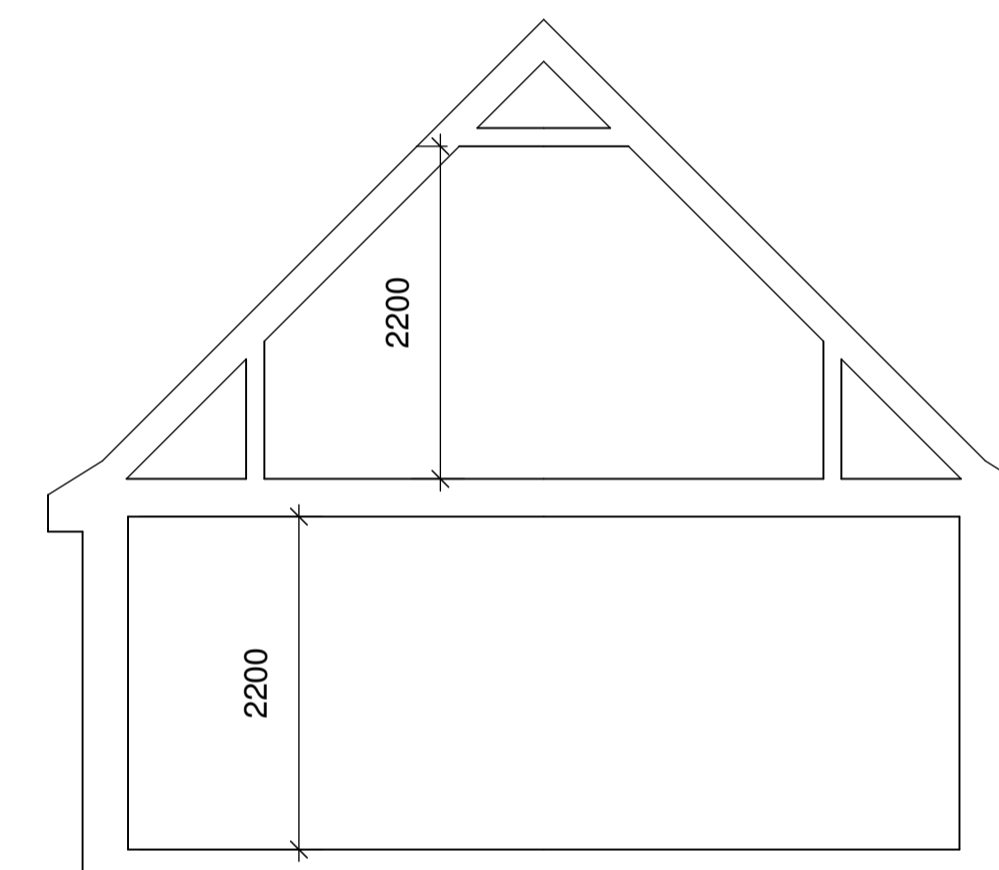

Section Through 1:50 @ A1

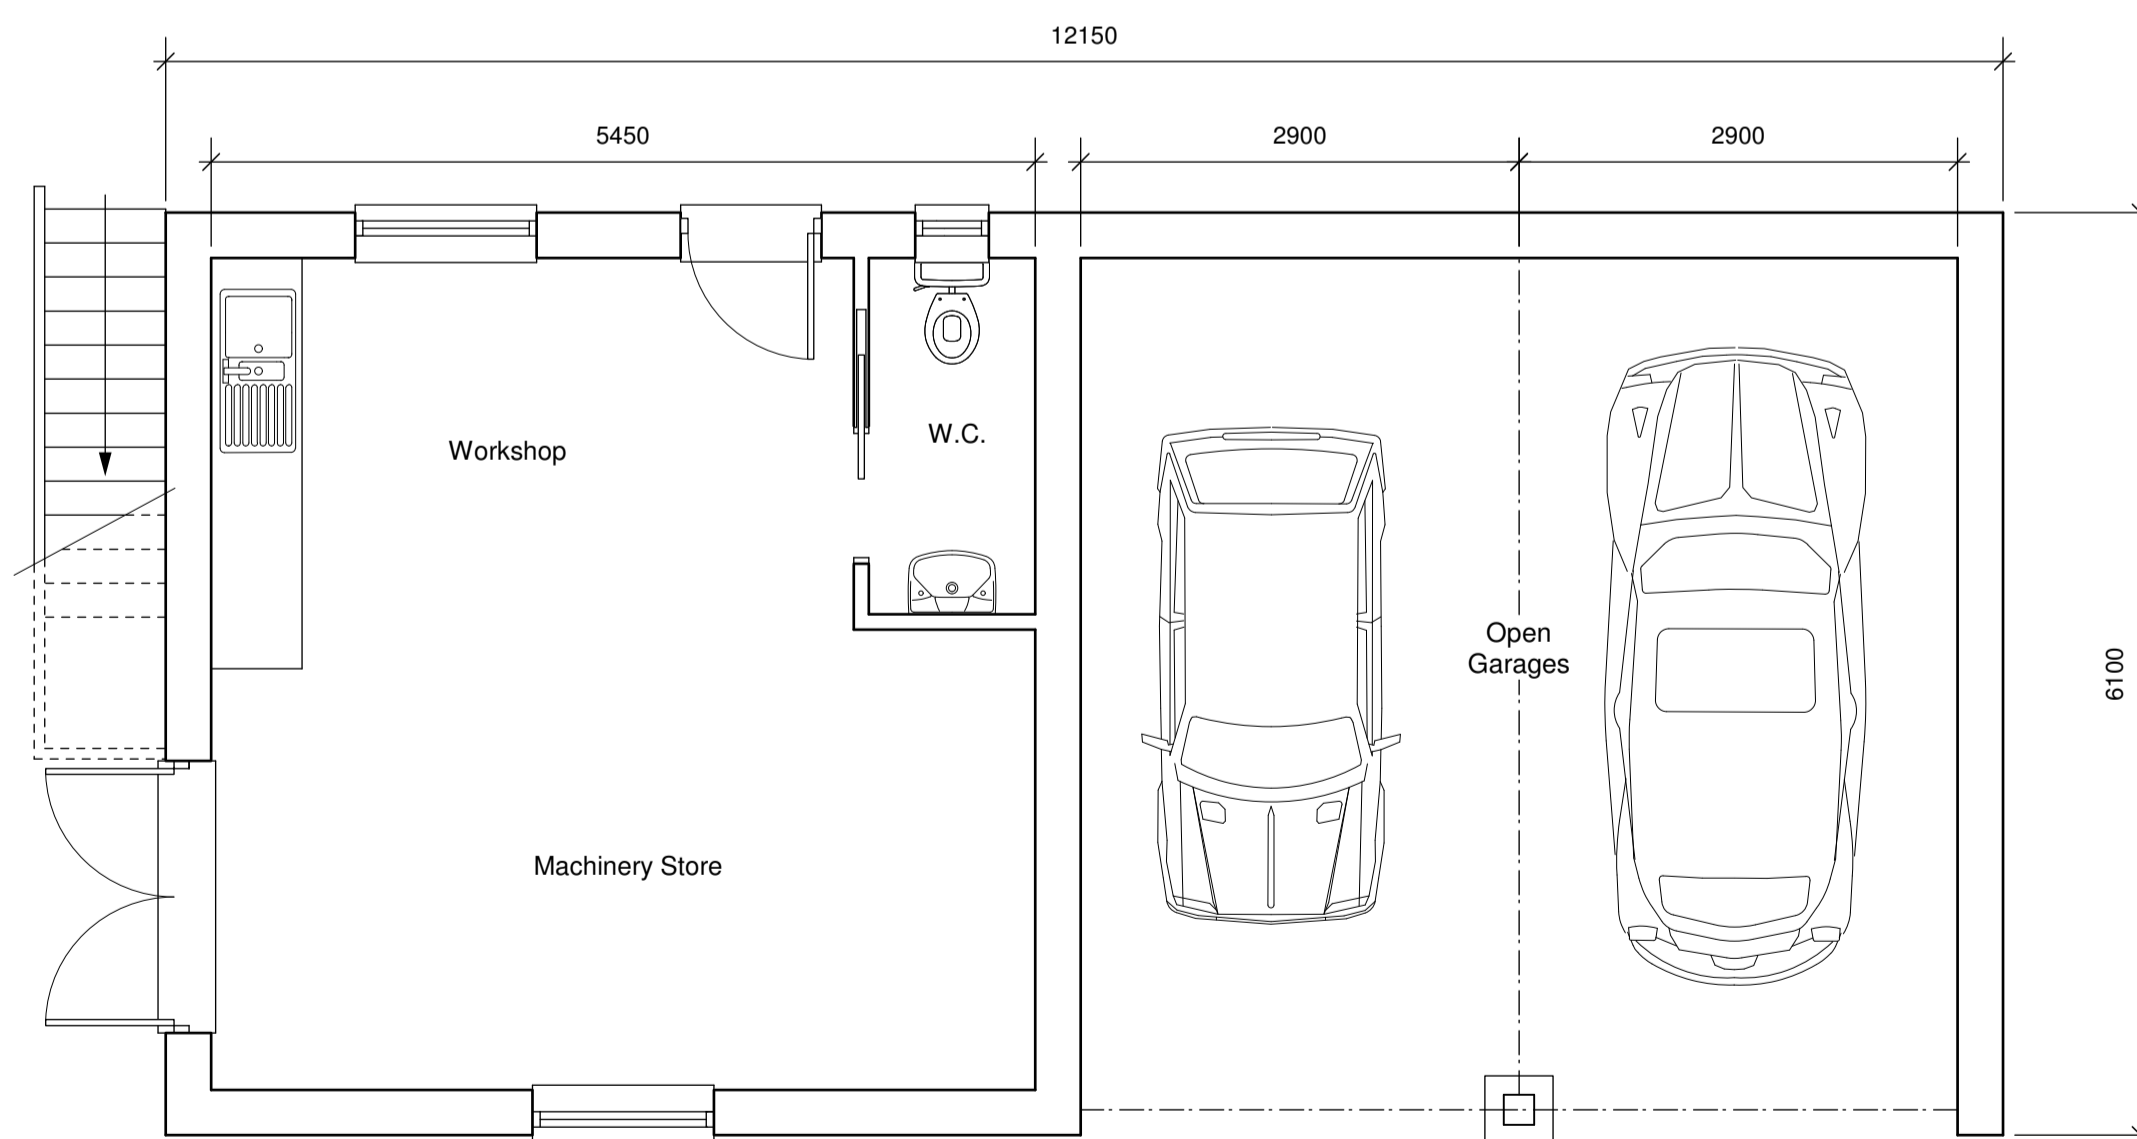

Proposed Ground Floor Plan 1:50 @ A1

Revision A 3.10.11 Key dimensions added

PLANNING APPLICATION ISSUE

Proposed Replacement Garage at Home Farm, West Street, Walsham-Le-Willows, Bury St. Edmunds, Suffolk, IP31 3AP. For Mr. & Mrs. N. Smith
 Date: July 2011 Scale: 1:100, 1:50 Dwg No. TL-3157-11-1A
Proposed Layout Plans & Elevations

Anglia Design
 architects . surveyors **LLP**

mail@angliadesign.co.uk www.angliadesign.co.uk

London Office: 30 Roblin House, Newcourt Street, St Johns Wood, London NW8 7AD
 tel: 020 7722 9558 fax: 0870 131 3804
 Norwich Office: 11 Charing Cross, Norwich, Norfolk, NR2 4AX
 tel: 01603 665576 fax: 01603 764535