

Project. 38 George Street


 
Title. **Roof Plans**


Made by. MW	Revision. A	Date. 04/10/23
Status. Planning	Scale. 1:50 @ A3	Drawing No. 38-3

SCALE BAR 1:50




KEY

-  PITCHED SLATE TILE ROOF
-  FELT FLAT ROOF

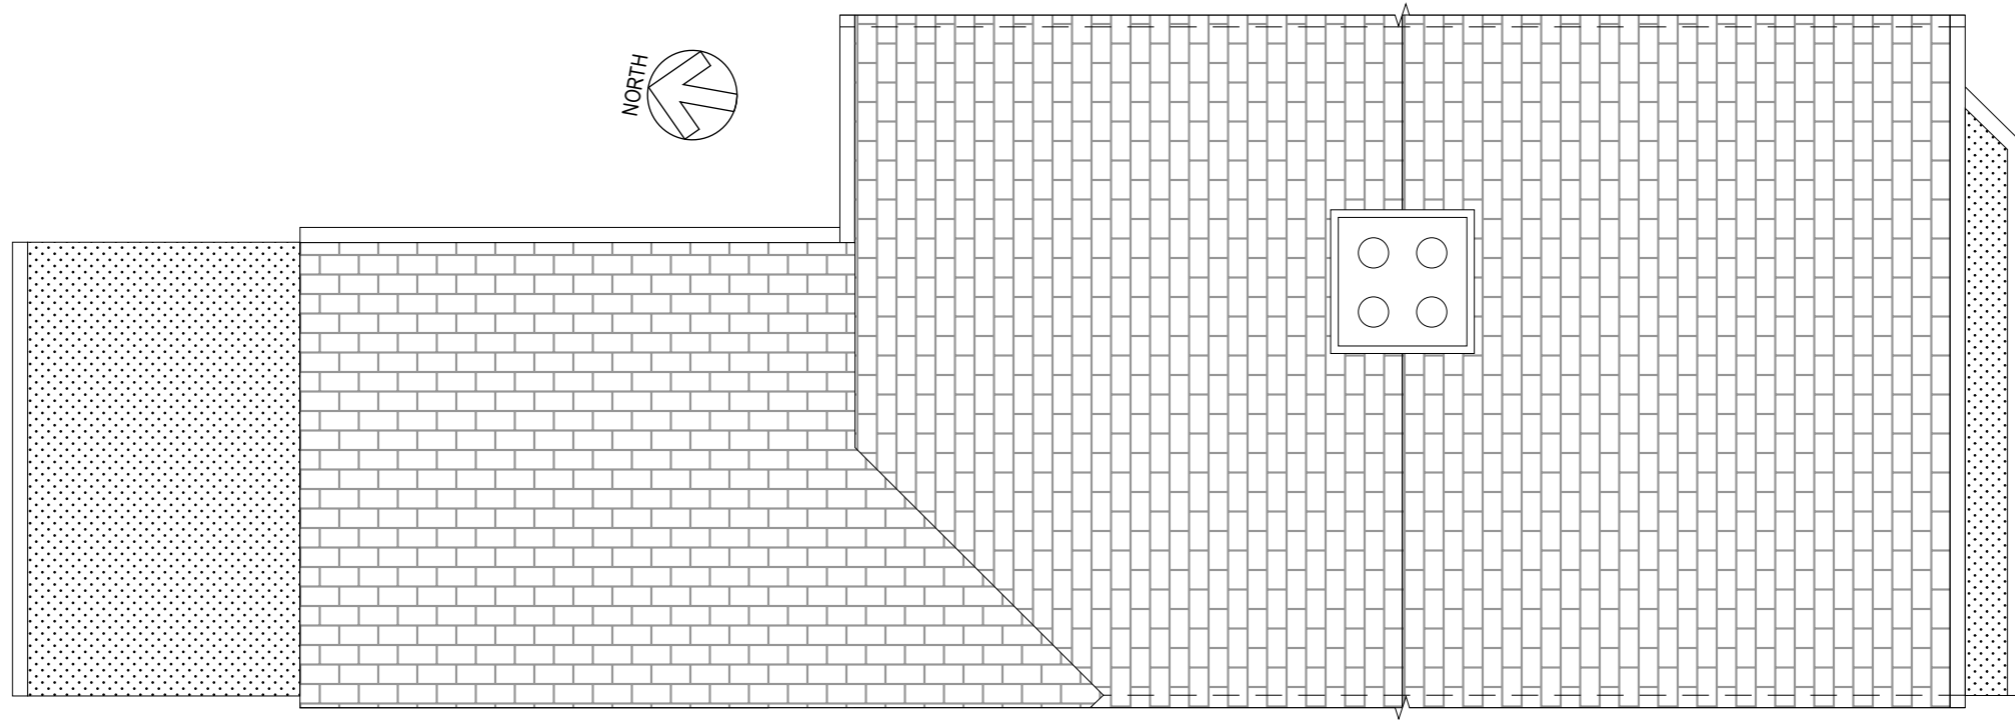

EXISTING ROOF PLAN
1:50

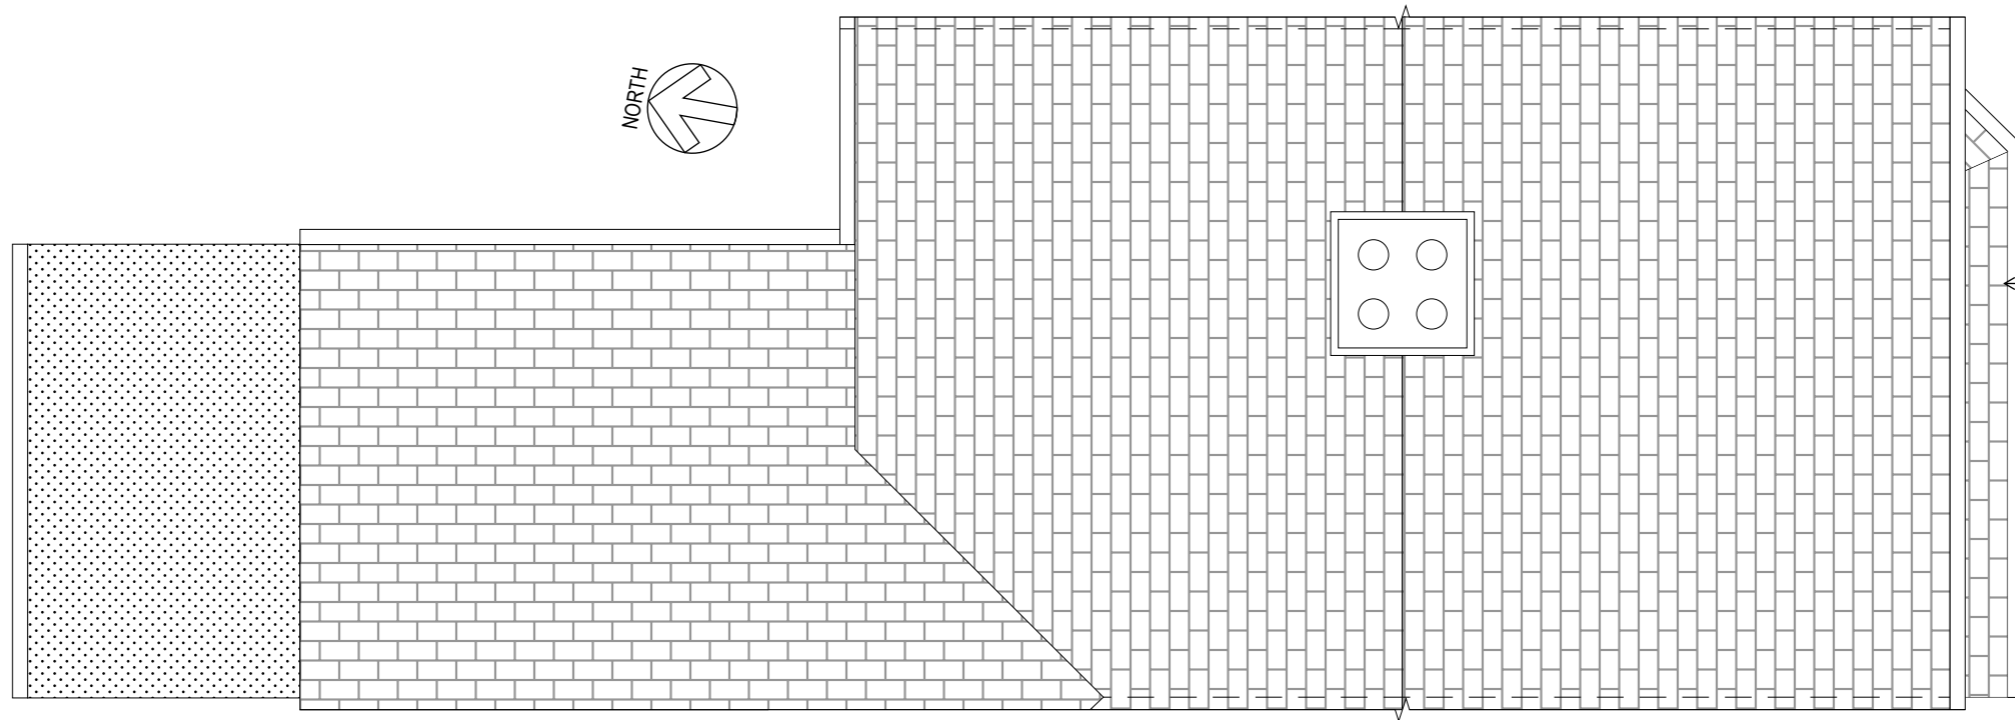

SLATE TILED ROOF TO MATCH EXISTING MAIN PITCHED ROOF

PROPOSED ROOF PLAN
1:50