




EXISTING SIDE ELEVATION 1:100

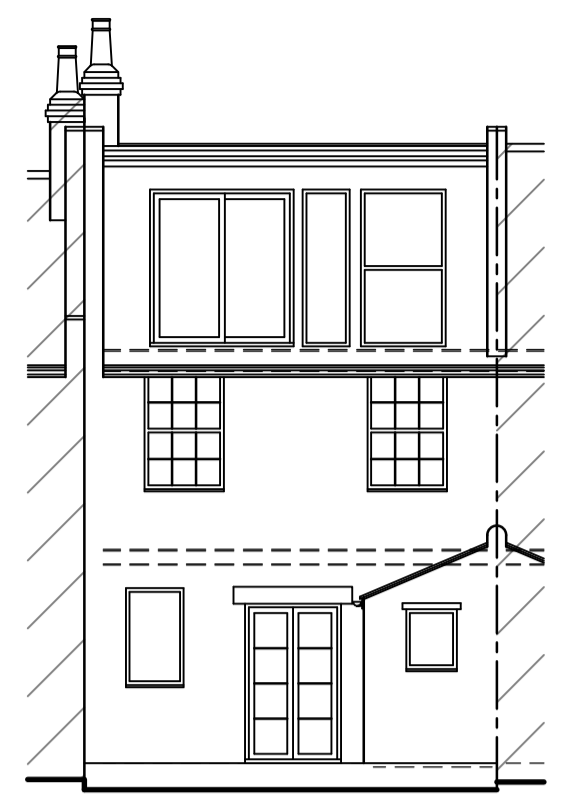

EXISTING REAR ELEVATION 1:100

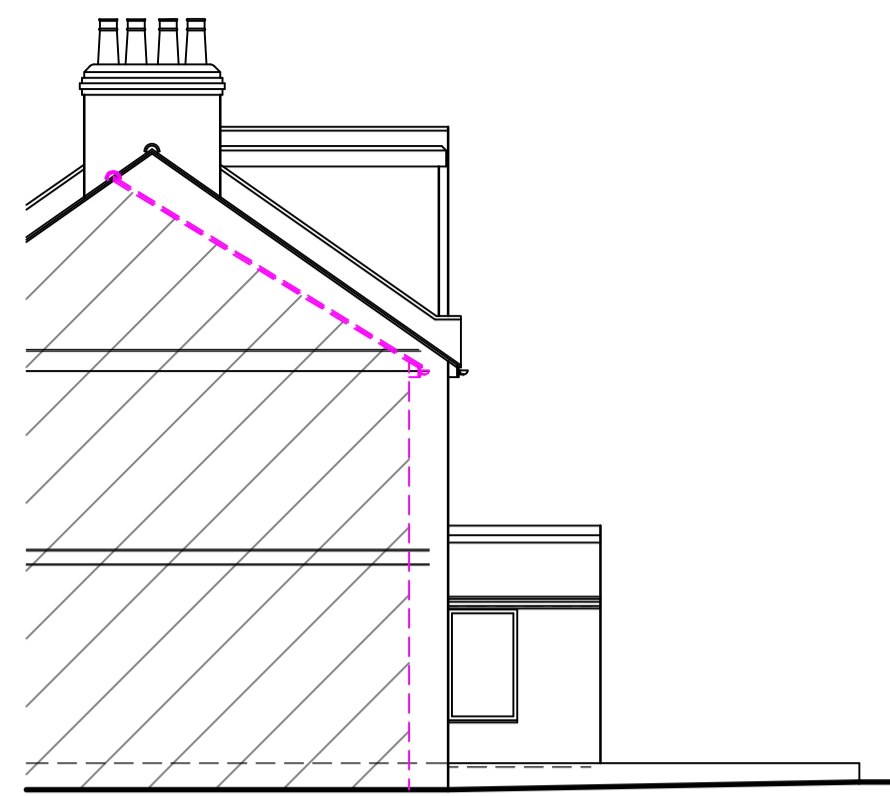


EXISTING SIDE ELEVATION 1:100

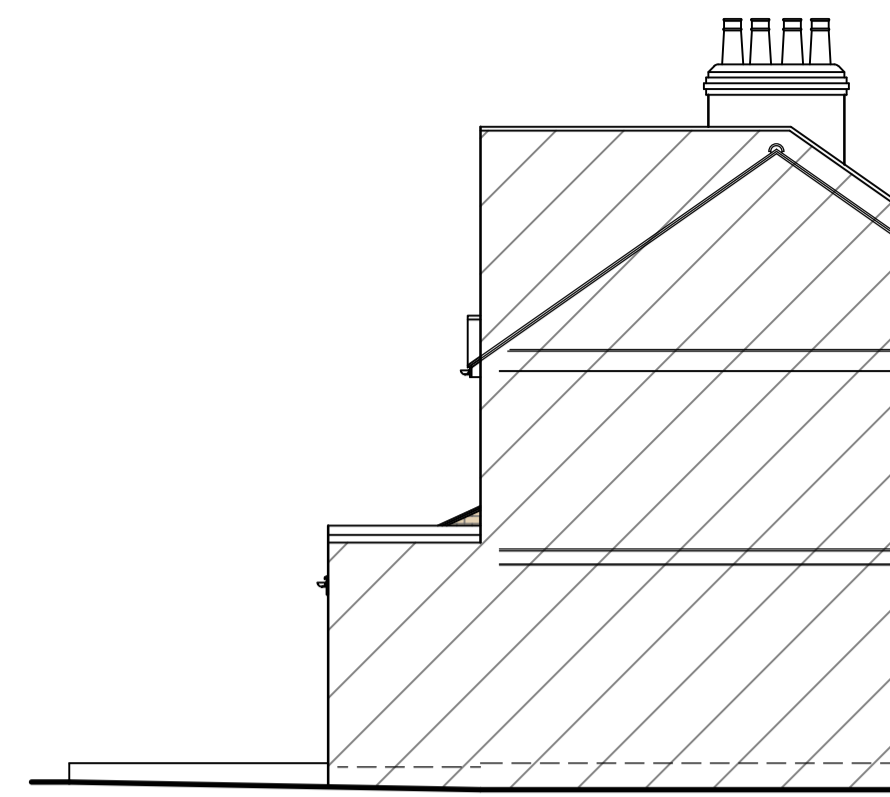


PROPOSED SIDE ELEVATION 1:100




PROPOSED REAR ELEVATION 1:100

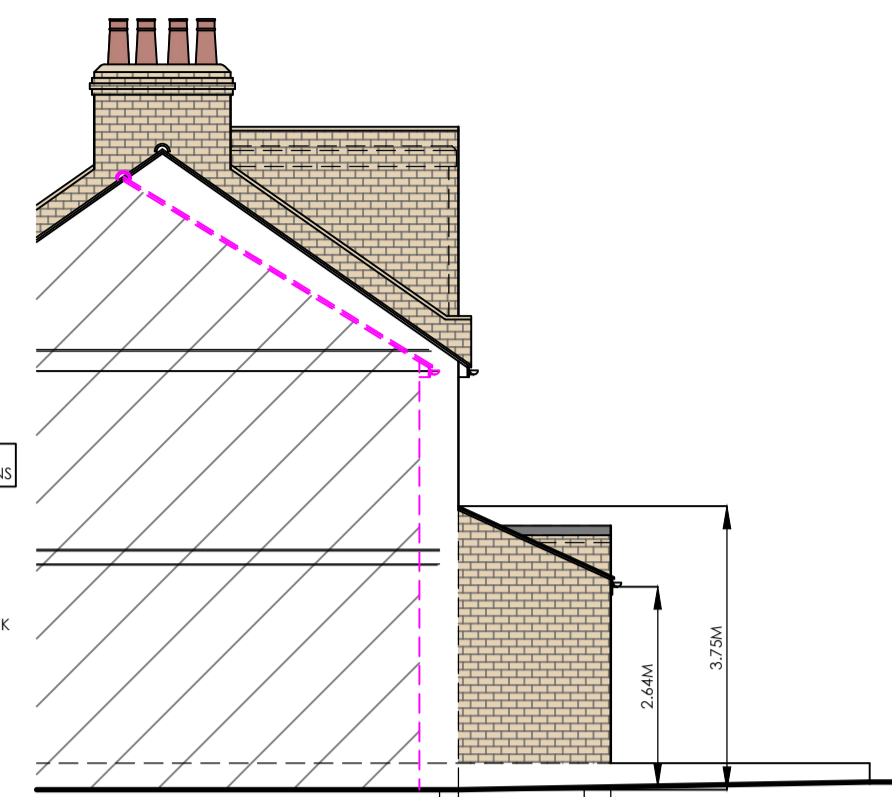


PROPOSED SIDE ELEVATION 1:100

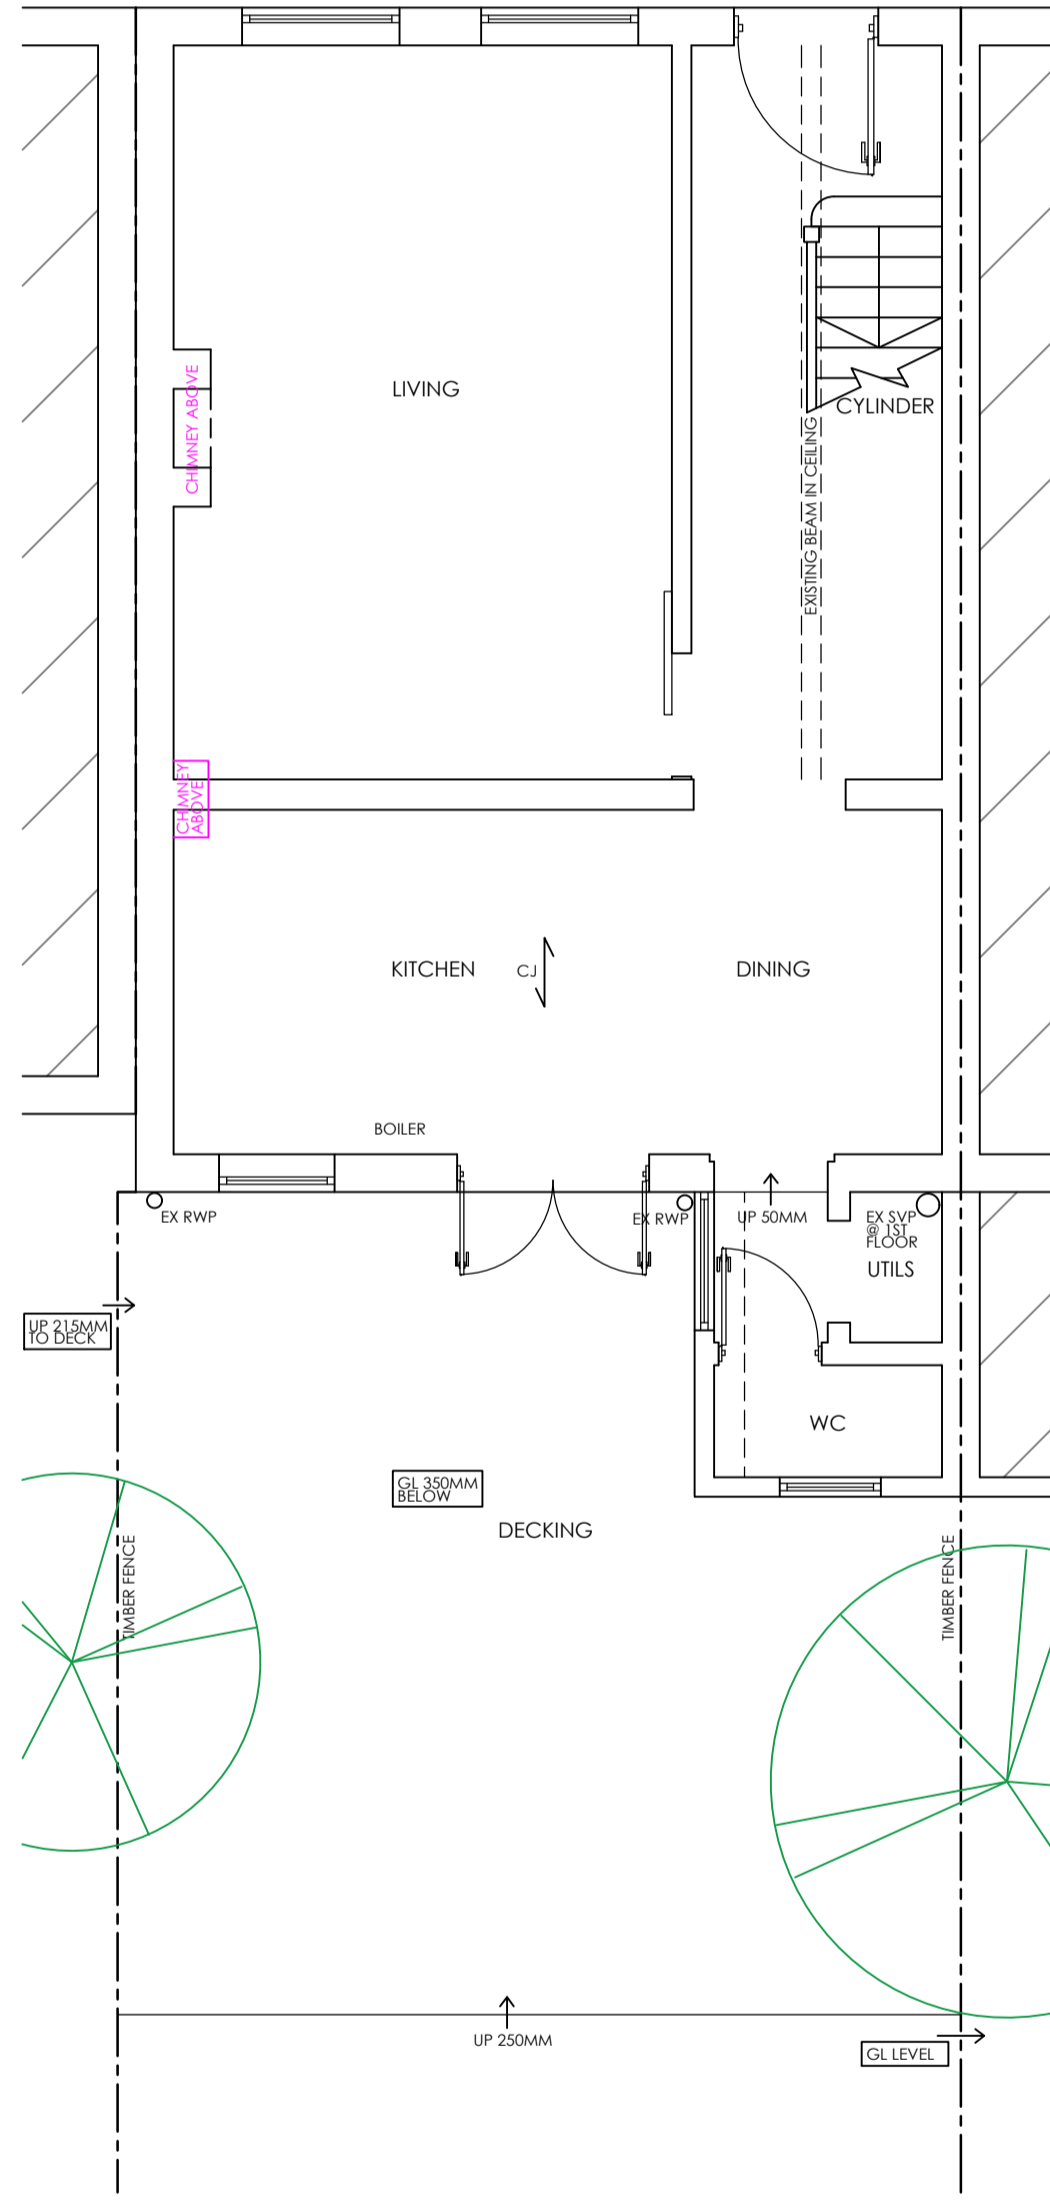


EXISTING GROUND FLOOR PLAN 1:50

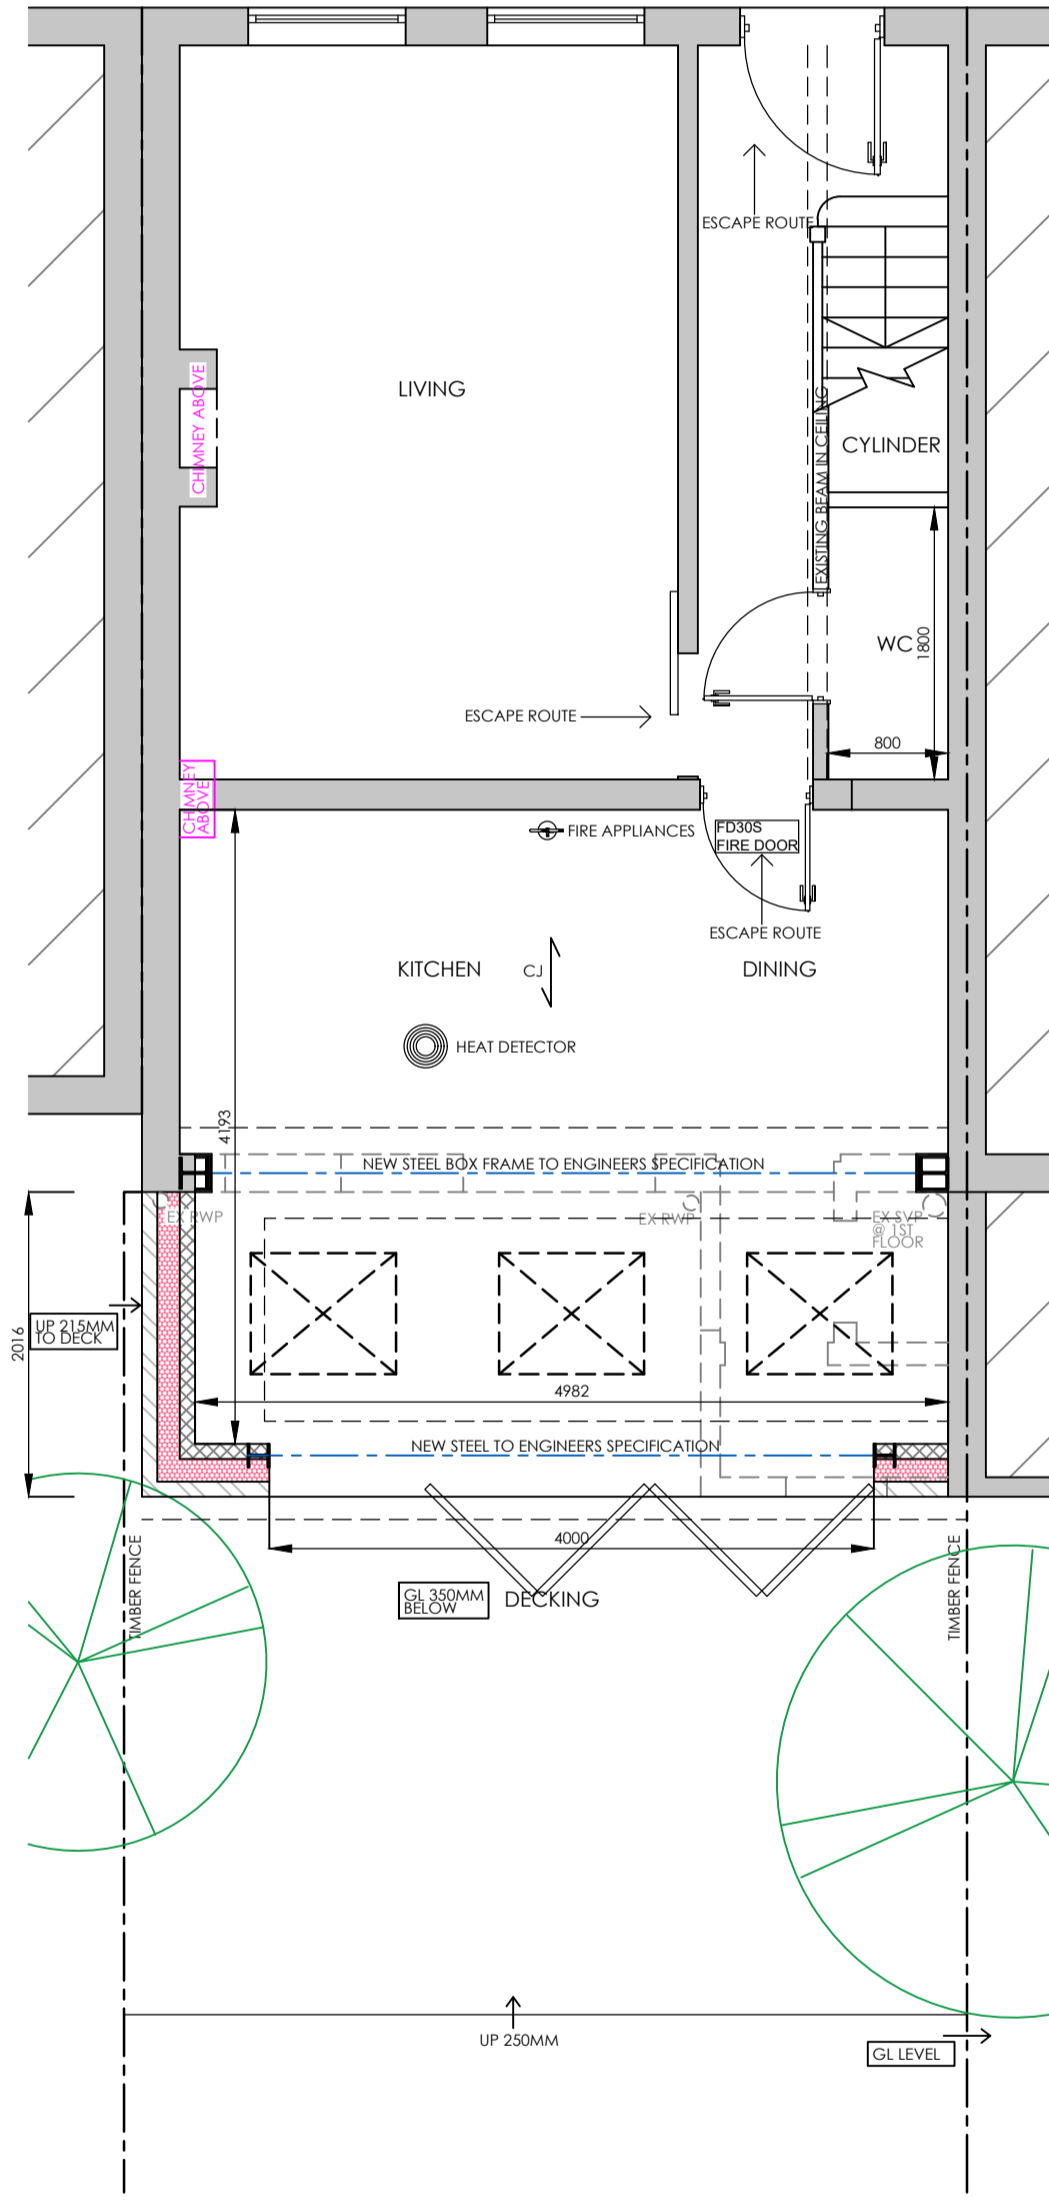


PROPOSED GROUND FLOOR PLAN 1:50

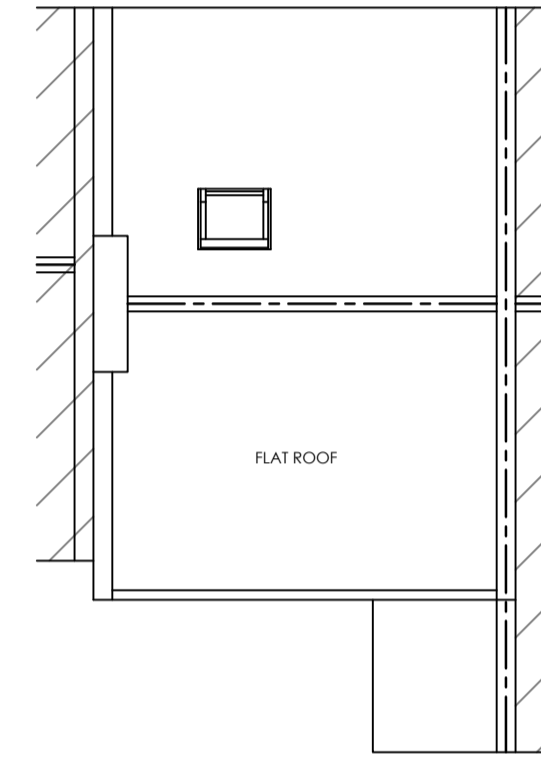


EXISTING ROOF PLAN 1:100

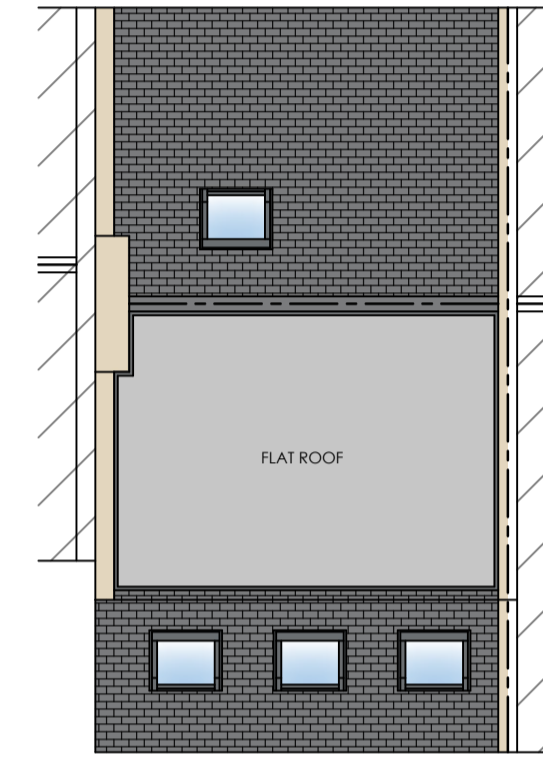

PROPOSED ROOF PLAN 1:100

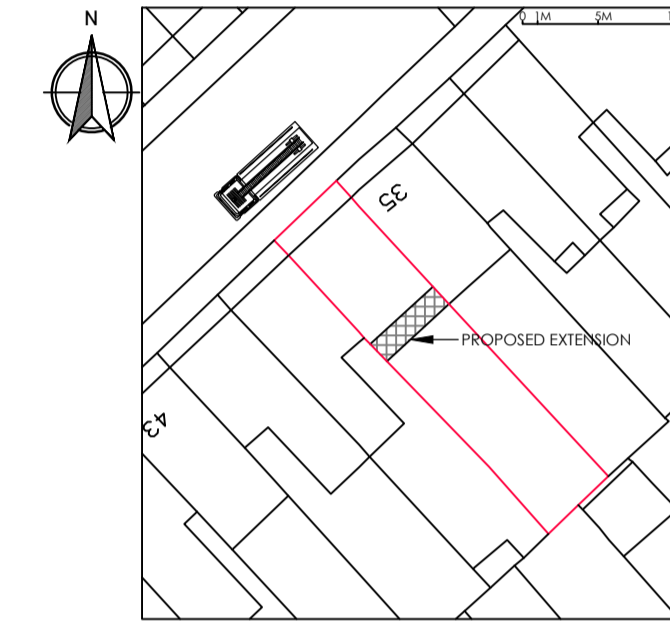


BLOCK PLAN 1:500

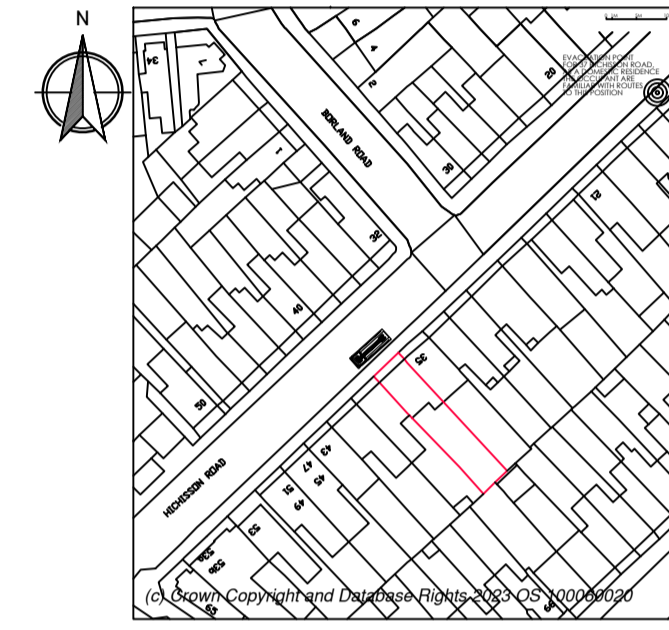

SITE LOCATION PLAN 1:1250



SITE PHOTO

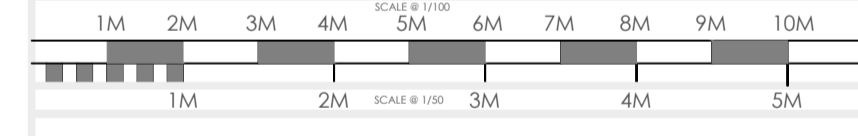

- KITCHEN EXTENSIONS
- LOFT CONVERSIONS
- REFURBISHMENTS

REV DATE	DETAIL	P/C/DRN
A	28/07/23 CLIENT AMENDMENT	P DBI
B	02/10/23 PLANNING SUBMISSION	P DBI

DRAWING :
EXISTING AND PROPOSED FLOOR PLANS AND ELEVATIONS

DATE : AUG 23 PROJECT : PROPOSED SINGLE STOREY REAR EXTENSION

SCALE @ A1: VARIES CLIENT : JAMES LAMB

CLIENT ADDRESS : 37 HICHISSON ROAD LONDON SE15 3AN

DRAWING No. P23-75.1

