


Symbol & Abbreviation Key	
<b>SANITARY (INDICATIVE ONLY)</b>	
	WC
	BIDET
	URINAL
	WASH HAND BASIN
	SINK
	SLUICE
	SINK & DRAINER
	SHOWER TRAY
	BATH
<b>ANNOTATION</b>	
ah 1.99	ARCH HEIGHT
spr 1.78	SPRINGER HEIGHT
bh 2.43	BEAM HEIGHT TO UNDERSIDE
u/s 2.43	UNDERSIDE
dh 1.99	DOOR HEIGHT
f-c 1.55	FLOOR TO CILL HEIGHT
c-h 0.89	CILL TO HEAD HEIGHT
	CEILING HEIGHT
	HIGHEST / LOWEST POINT OF SLOPING CEILING
	SUSPENDED CEILING HEIGHT
<b>OTHER ABBREVIATIONS</b>	
a/c	AIR CONDITIONING UNIT
bl	BOILER
ck	COOKER
cbd	CUPBOARD
elec	ELECTRICS
fb	FLOOR BOARDS (SYMBOL INDICATES BOARD DIRECTION)
fp	FIREPLACE
pr	PIPE RISER
rad	RADIATOR
rl	ROOF LIGHT
rsd	ROLLER SHUTTER DOOR
tk	TANK

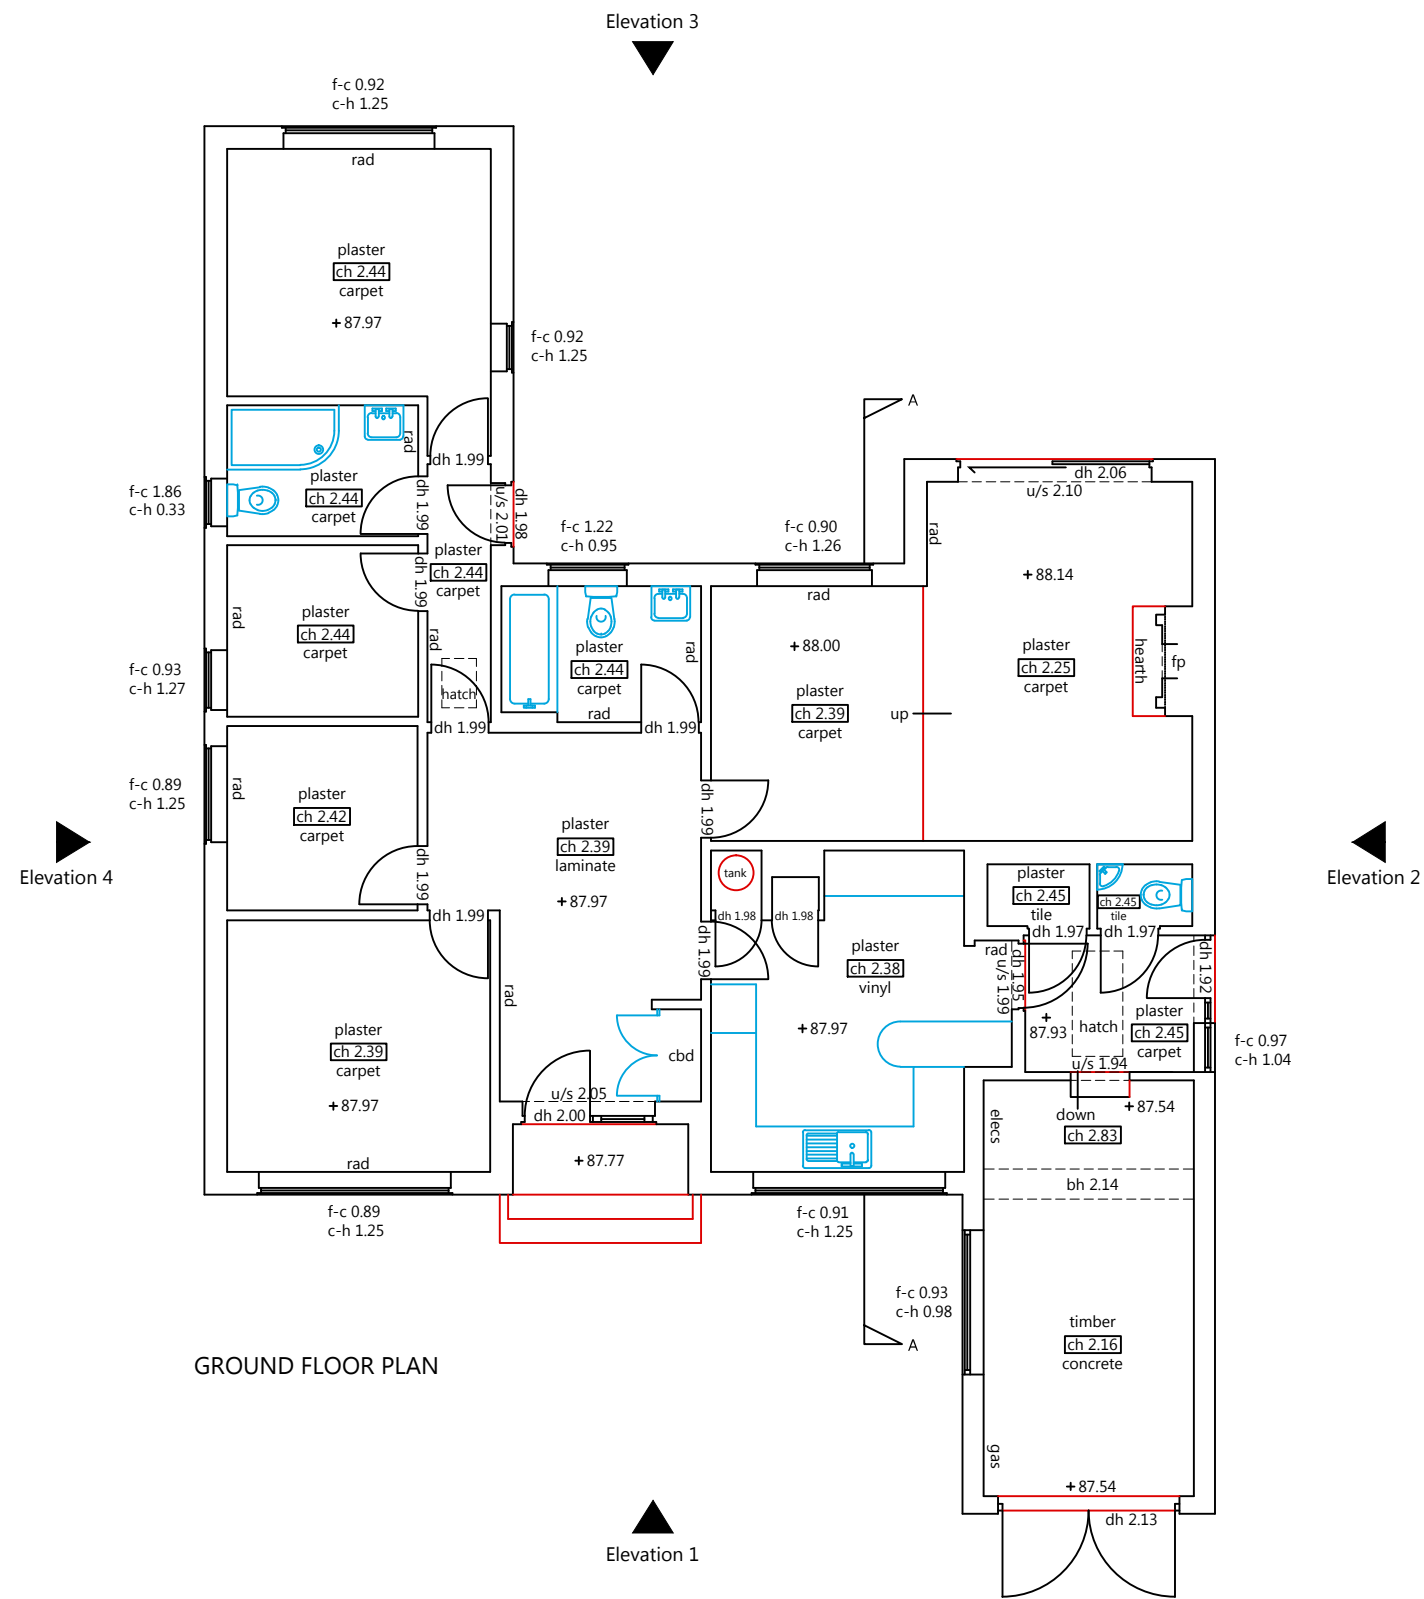

GROUND FLOOR PLAN

## MAB Architecture

Mike Butterworth Dip Arch. R.I.B.A Chartered Architect  
3 Alpha House, Farmer Ward Road, Kenilworth CV8 2ED  
Tel: 01928 860007

Description:

PROPOSED EXTENSION

19 PARK HILL  
KENILWORTH  
CV8 2JG

EXISTING PLAN

1:100@A3

Scale: 1:50@A1 Date: 08/23 Drawn: MAB

Drawing No. 2044/02

SCALE

