


Note Do not scale this drawing.  
This drawing is copyright.

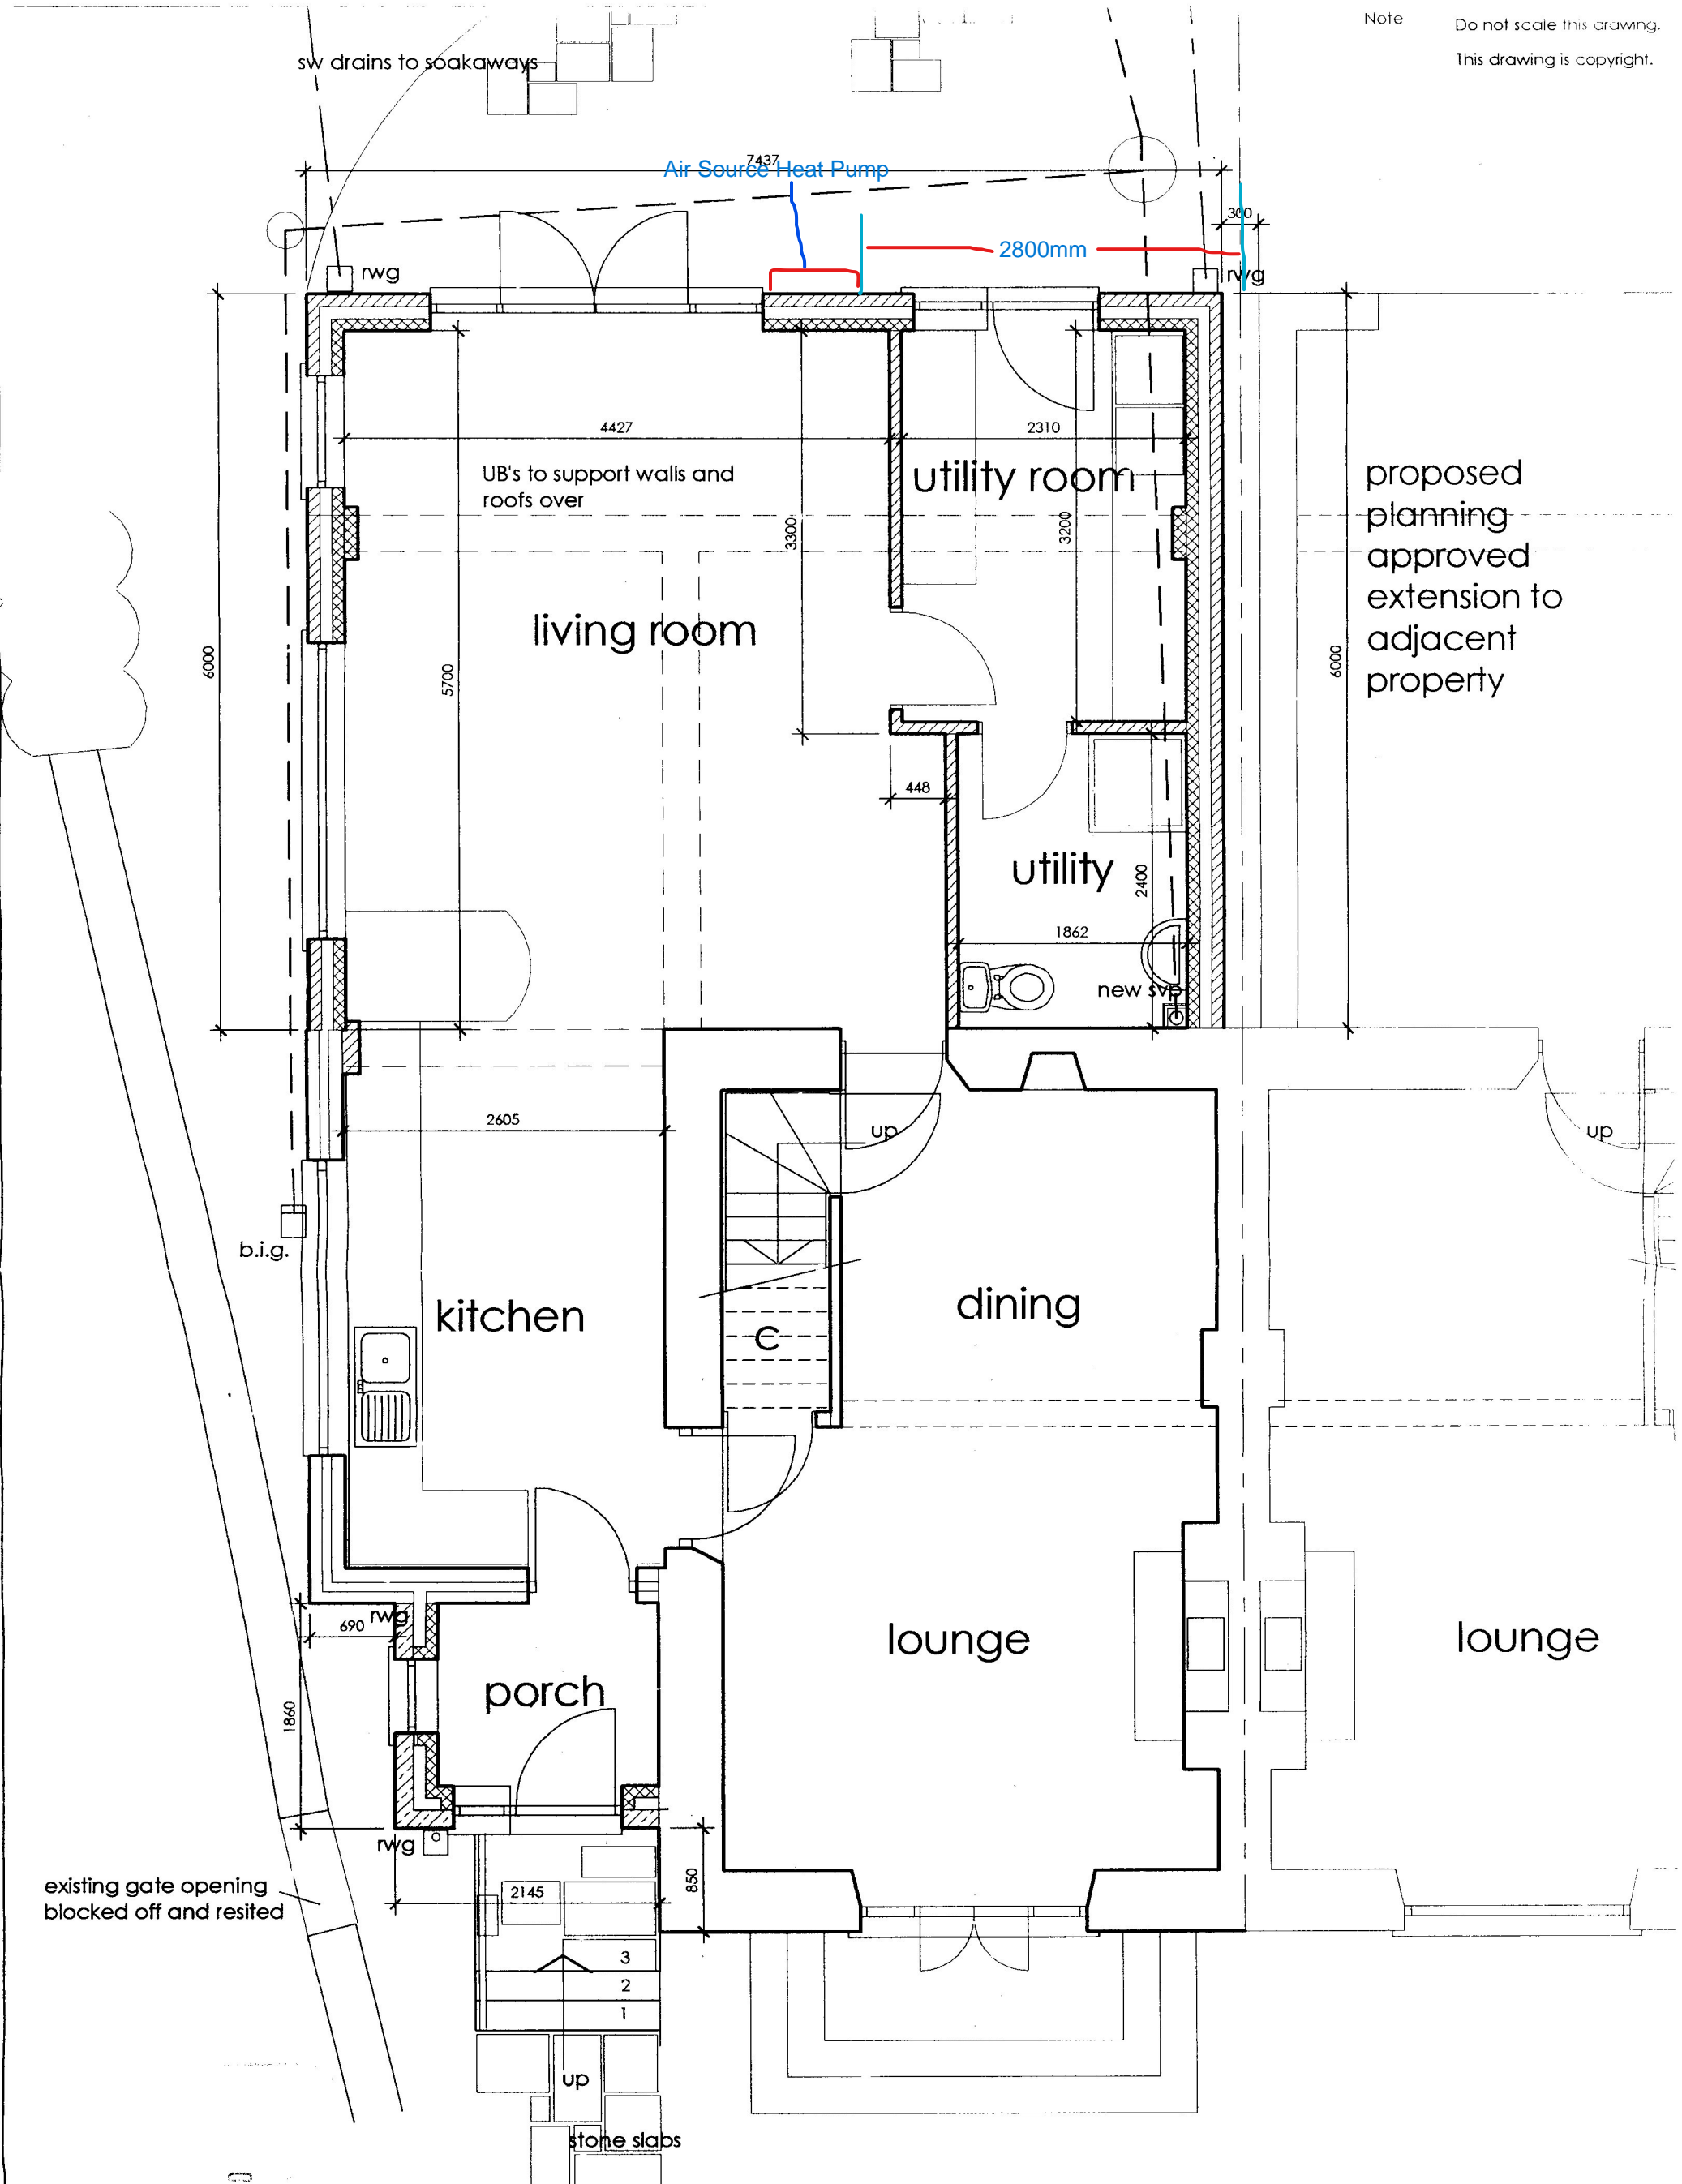

# GROUND FLOOR PLAN

05 SEP 2012

drawing Proposed Extension and Alterations. Proposed Ground Floor Plan	Project 'The Cottage', Treadam, Llantillio Croseny, Abergavenny	scale 1:50@A3	date aug 12
		drawn cm	stage
		drawing No WJ/F1/03	rev