


Note Do not scale this drawing.
This drawing is copyright.




side elevation (s.w.)

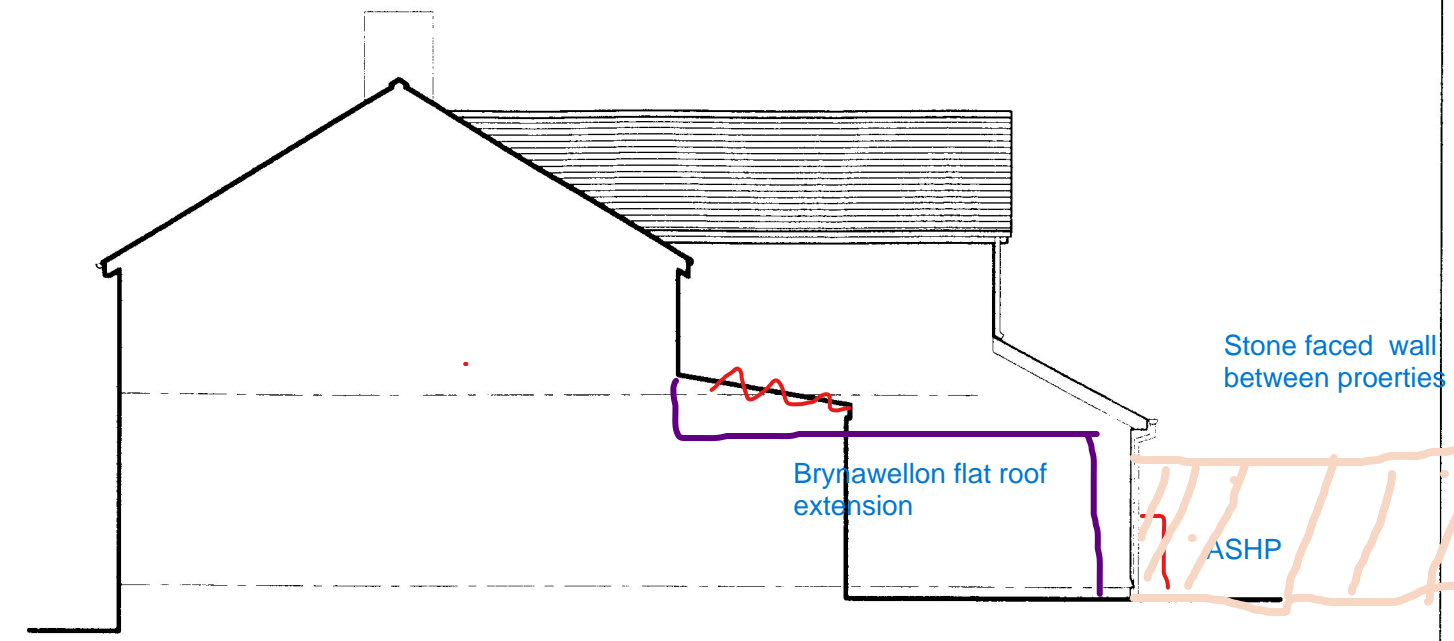

side elevation (n.e.)

(Proposed adjoining property extension not shown)

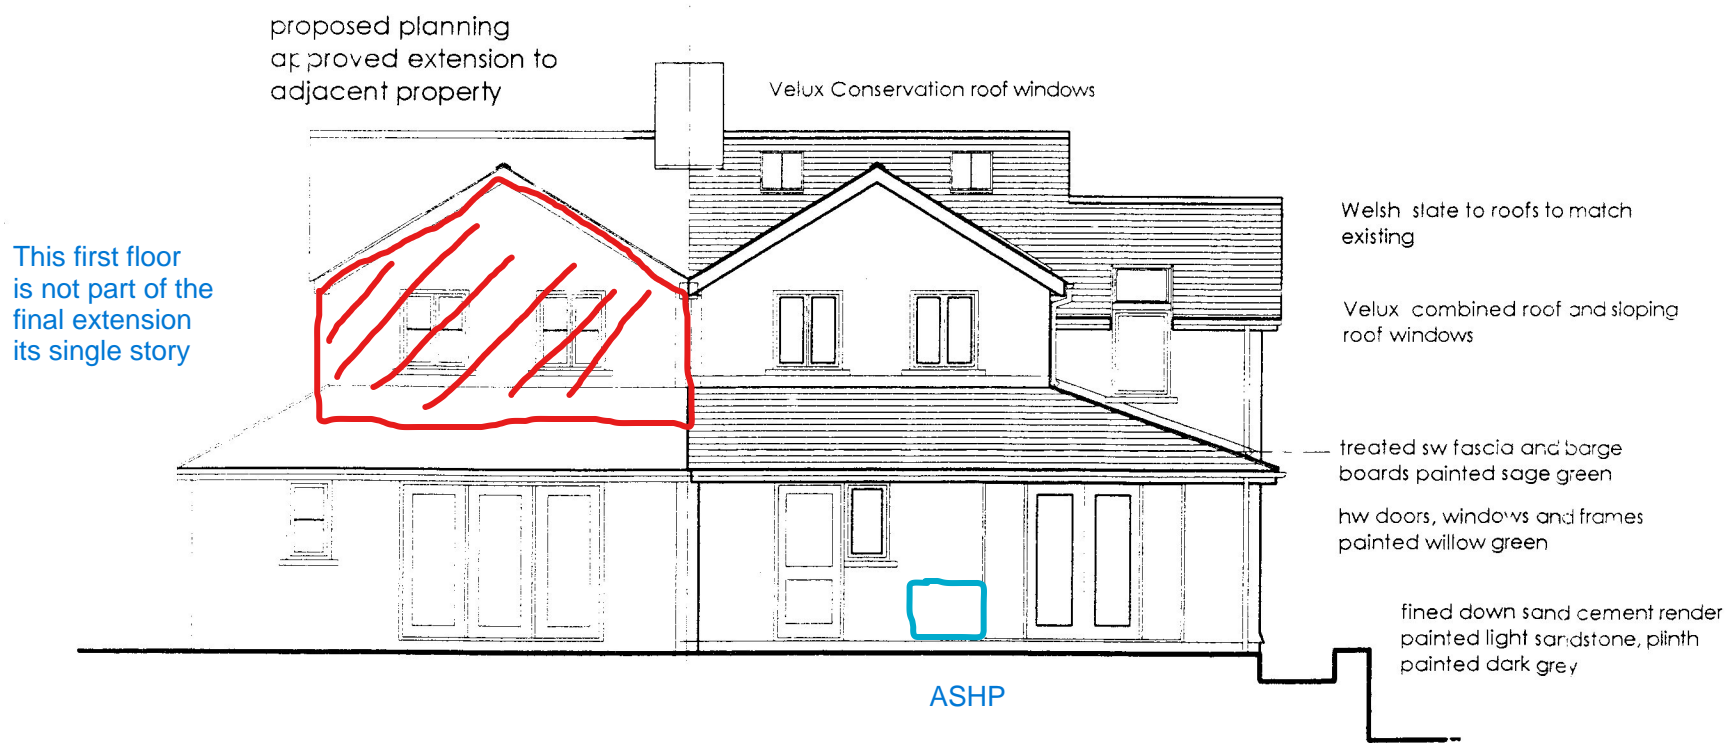

rear elevation (n.w.)

This first floor is not part of the final extension its single story

drawing	
Proposed Extension and Alterations.	
Proposed Elevations	
client	W. Jefferies
Project	'The Cottage', Treadam, Llanillio Crosenny, Abergavenny
scale 1:100@A3	date aug 12
drawn cm	stage
project ref.	
drawing No	WJ/F1/02 rev