



rear elevation PROPOSED

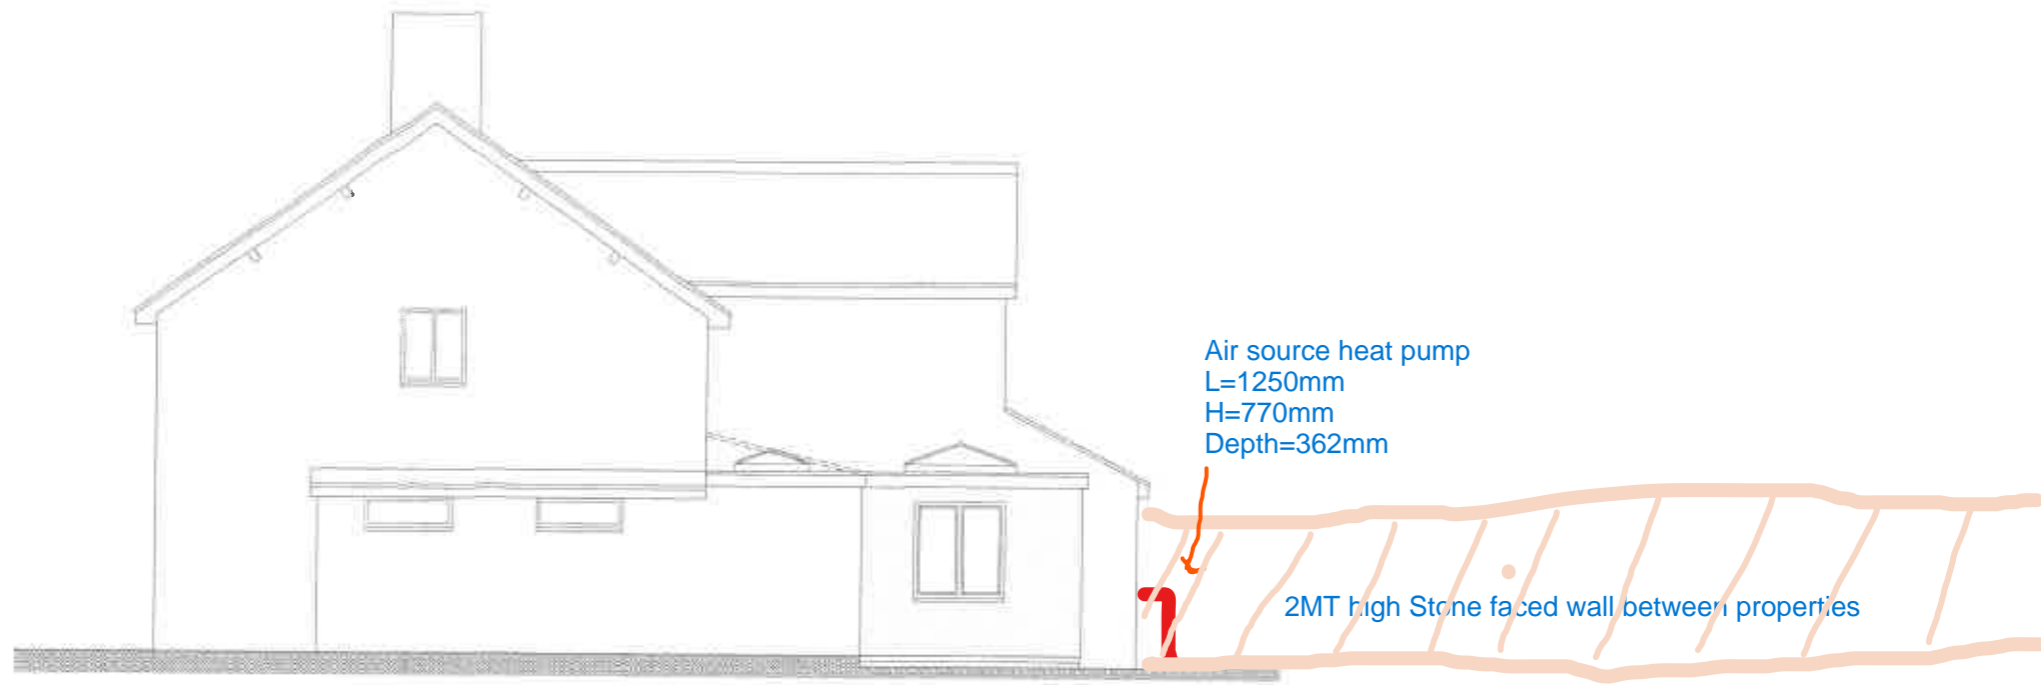

Air source heat pump
 L=1250mm
 H=770mm
 Depth=362mm

2MT high Stone faced wall between properties

side elevation PROPOSED

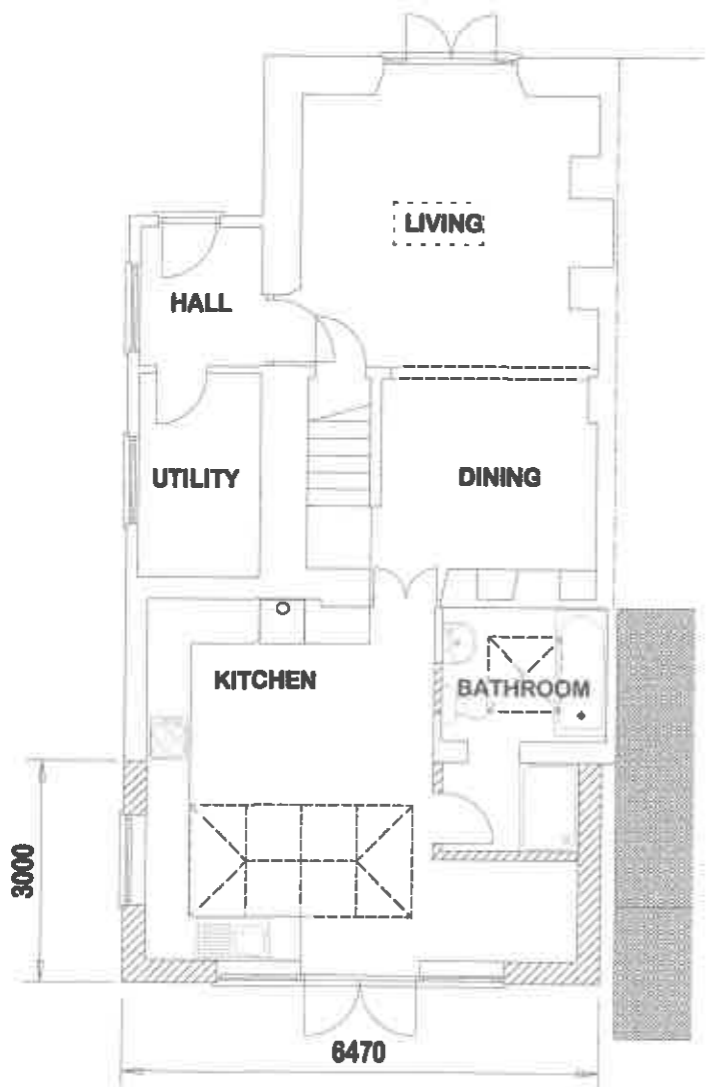

ground floor plan PROPOSED

ADJOINING EXTENSION
 AND PROPERTY



MY EXTENSION DRAWINGS
 TELEPHONE 07487240443
 E. mail: ray@myextensiondrawings.co.uk

CLIENT
 MRS. J. HOWELL,
 'BRYNAWELON', TREADAM,
 ABERGAVENNY, MONMOUTH. NP7 8TA.

PROJECT
 NEW SINGLE STOREY
 REAR EXTENSION.

DRAWN: R.W.
 DATE: DECEMBER 2020.
 SCALES: 1:100.
 DRAWING NO. MED / JH / 2 / 20.

REV: