


GENERAL NOTES

Do not scale from drawing - use figured dimensions only.

All dimensions should be checked on site.

Any discrepancies should be brought to the attention of the originator of this drawing.

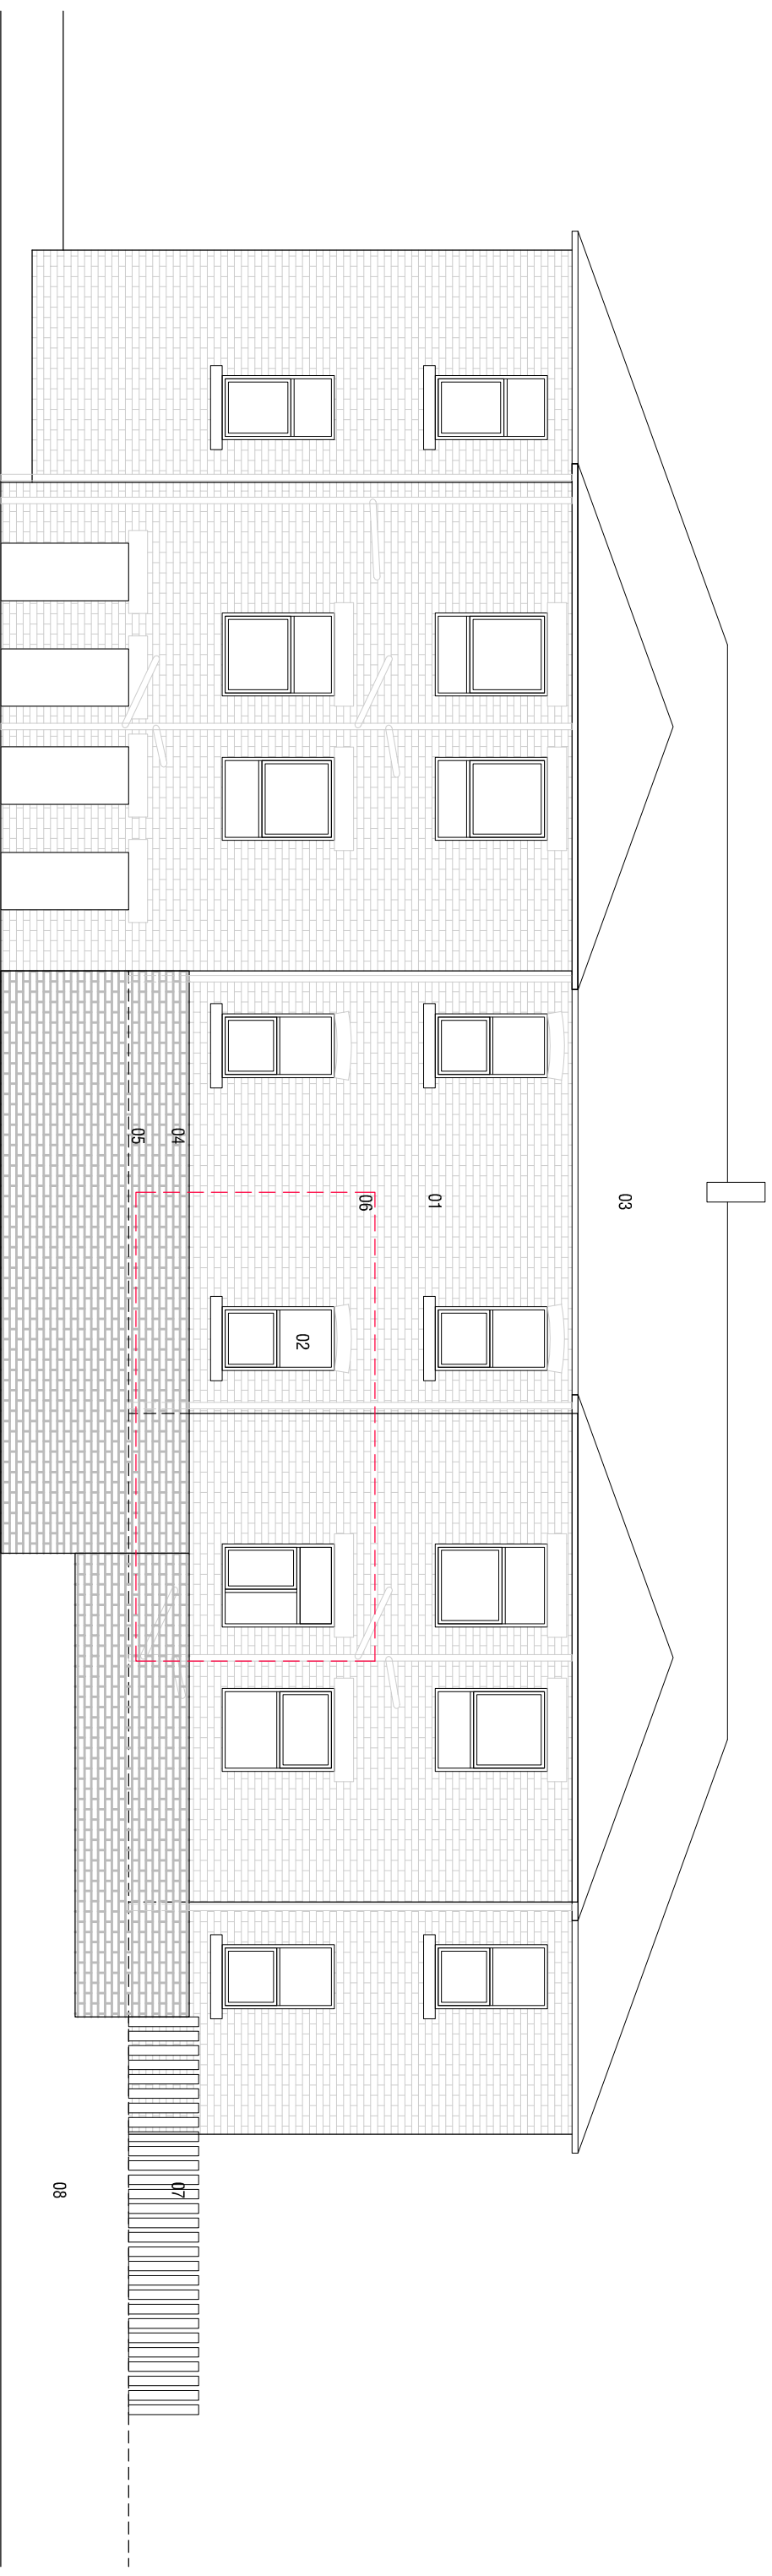

KEY

- 01 EXISTING BRICKWORK
- 02 EXISTING UPVC WINDOWS
- 03 TILED ROOF
- 04 GARDEN RETAINING WALL
- 05 RAISED GARDEN / PATIO AREA (SHOWN HIDDEN)
- 06 RED LINE INDICATES EXTENT OF FLAT 0/2
- 07 GARDEN FENCE
- 08 GRASS EMBANKMENT



rev. details

drawn date

Project
WINDOW ALTERATION
FLAT 0/2 40 KELVINDALE BUILDINGS
GLASGOW FOR W.GRANT

drawing description
REAR ELEVATION
AS EXISTING

drawn by date scale 1:100

project no. 921

dra. no. L(-)003

revision -

drawing status

elder & cameron
ARCHITECTS

40 Berkeley Street Glasgow G3 7DW
t: (0141) 204 1833
f: (0141) 204 1844
e: ec@elder-cameron.co.uk