


GENERAL NOTES

Do not scale from drawing - use figured dimensions only.

All dimensions should be checked on site.

Any discrepancies should be brought to the attention of the originator of this drawing.

KELVINDALE BUILDINGS

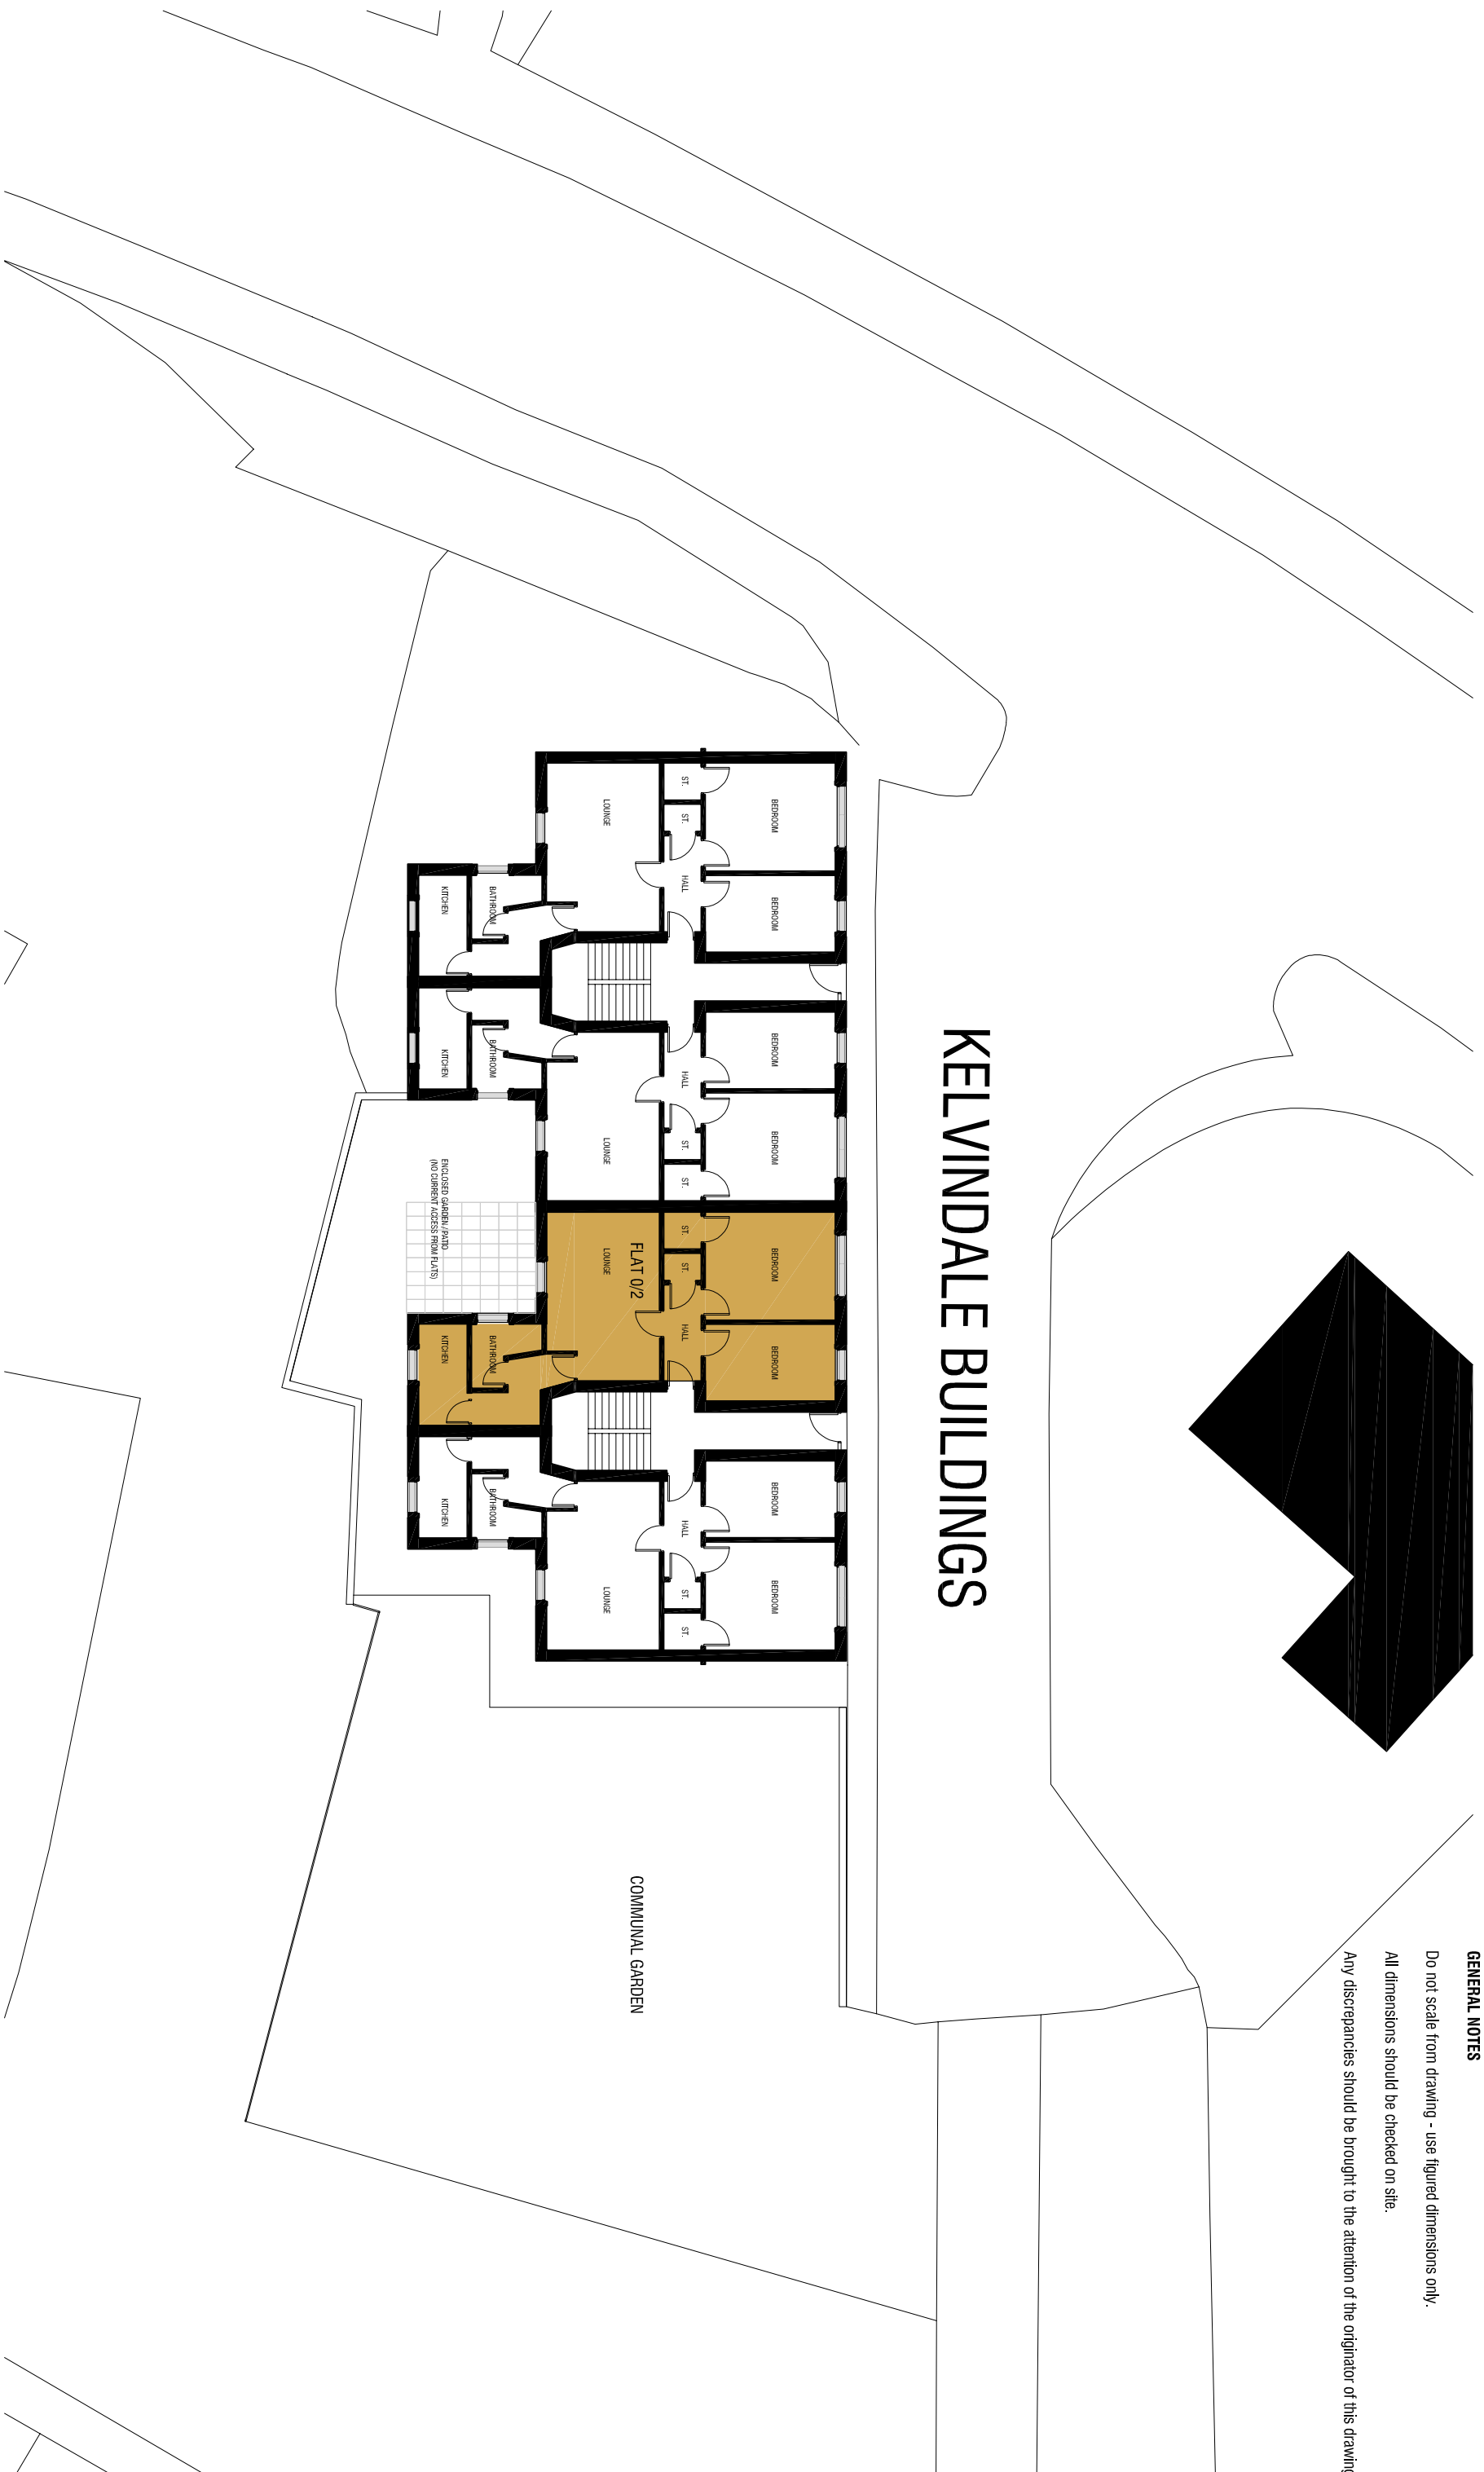

rev. details

Project
**WINDOW ALTERATION
FLAT 0/2 40 KELVINDALE BUILDINGS
GLASGOW FOR W.GRANT**
drawing description
SITE PLAN

drawn by	date	scale
		1:200

project no.	dra. no.	revision
921	L(-)002	-

drawing status

e d e r c o m o n
ARCHITECTS
40 Berkeley Street Glasgow G3 7DW
t: (0141) 204 1833
f: (0141) 204 1844
e: ec@eder-cannon.co.uk

