


**GENERAL NOTES**

Do not scale from drawing - use figured dimensions only.

All dimensions should be checked on site.

Any discrepancies should be brought to the attention of the originator of this drawing.

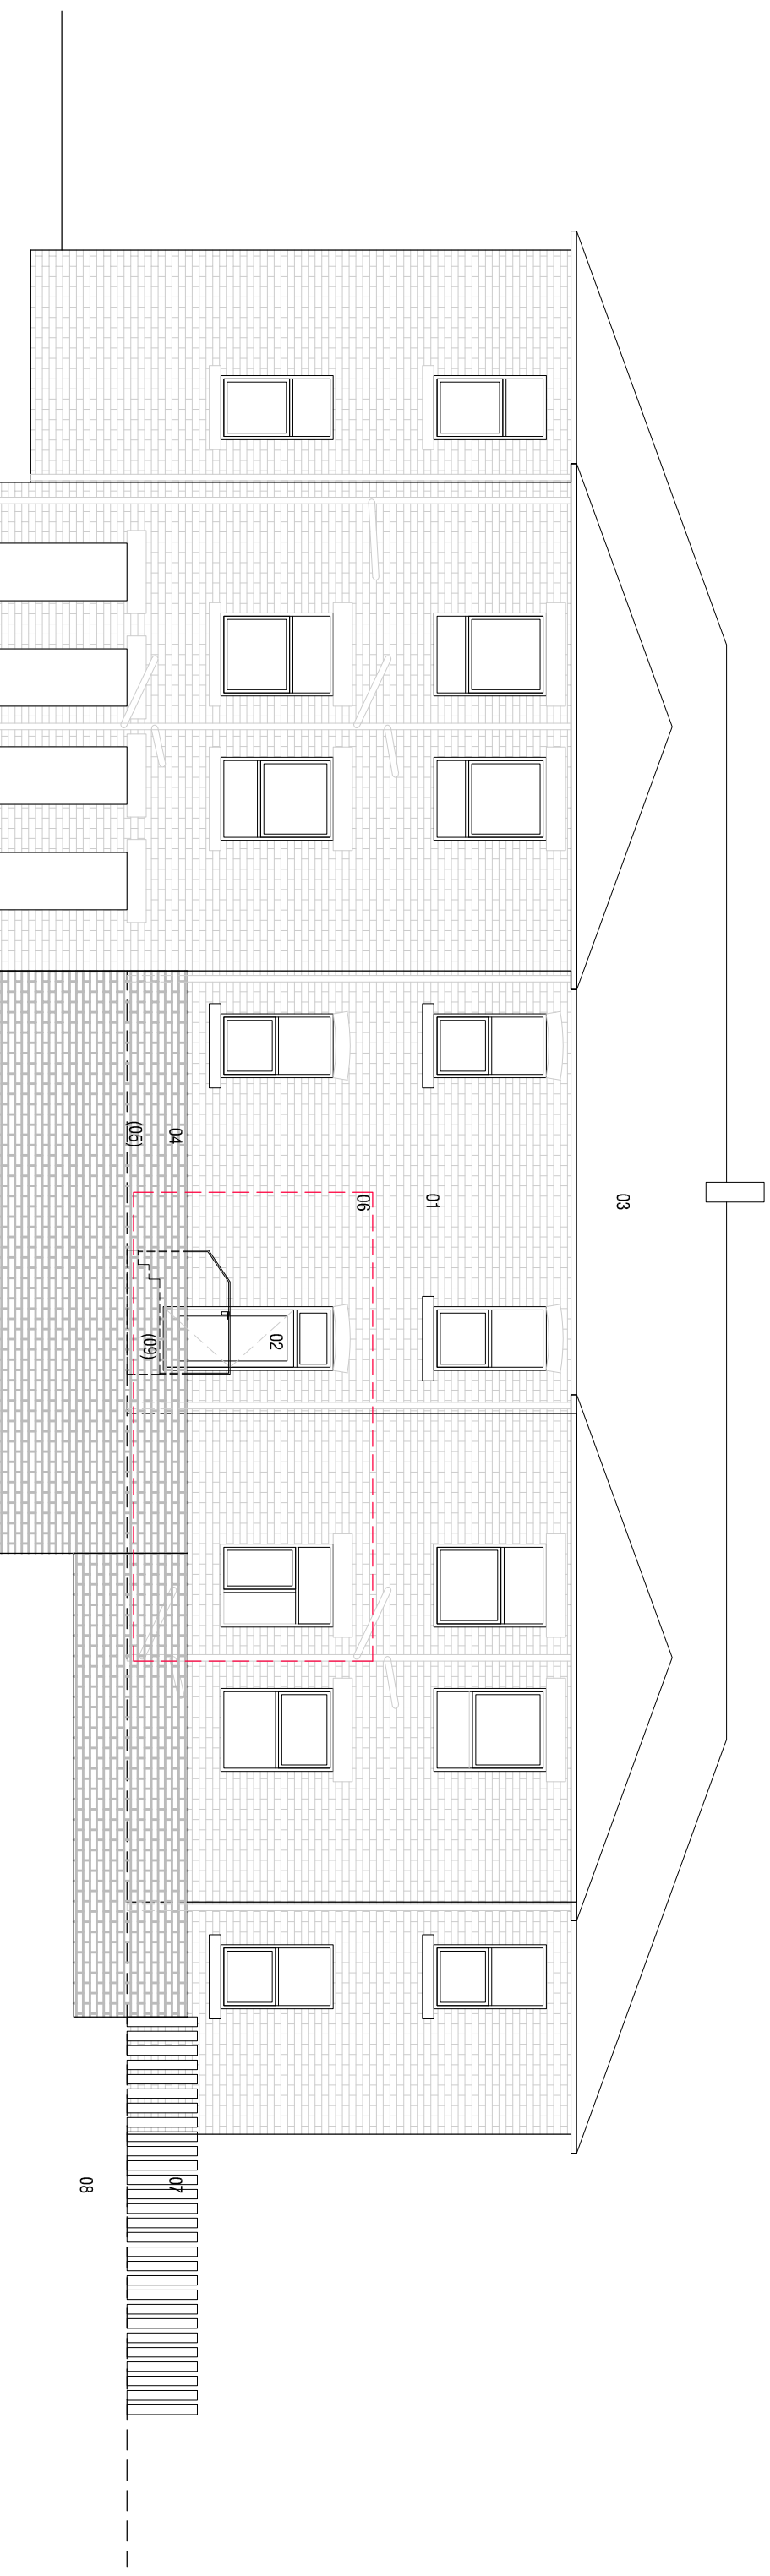

**KEY**

- 01 EXISTING BRICKWORK
- 02 EXISTING UPVC WINDOW REMOVED, CILL DROPPED FOR NEW UPVC ACCESS DOOR OUT TO GARDEN
- 03 TILED ROOF
- 04 GARDEN RETAINING WALL
- 05 RAISED GARDEN / PATIO AREA (SHOWN HIDDEN)
- 06 RED LINE INDICATES EXTENT OF FLAT 0/2
- 07 GARDEN FENCE
- 08 GRASS EMBANKMENT
- 09 NEW STEPS (3) WITH HANDRAIL DOWN TO GARDEN



rev.	details

drawn	date

**Project**  
WINDOW ALTERATION  
FLAT 0/2 40 KELVINDALE BUILDINGS  
GLASGOW FOR W.GRANT

**drawing description**  
REAR ELEVATION  
AS PROPOSED

drawn by	date	scale
		1:100

project no. 921  
drawing status L(-)004  
dra. no. -  
revison -

**elder & cameron**  
ARCHITECTS

40 Berkeley Street Glasgow G3 7DW  
t: (0141) 204 1833  
f: (0141) 204 1844  
e: ec@elder-cameron.co.uk