
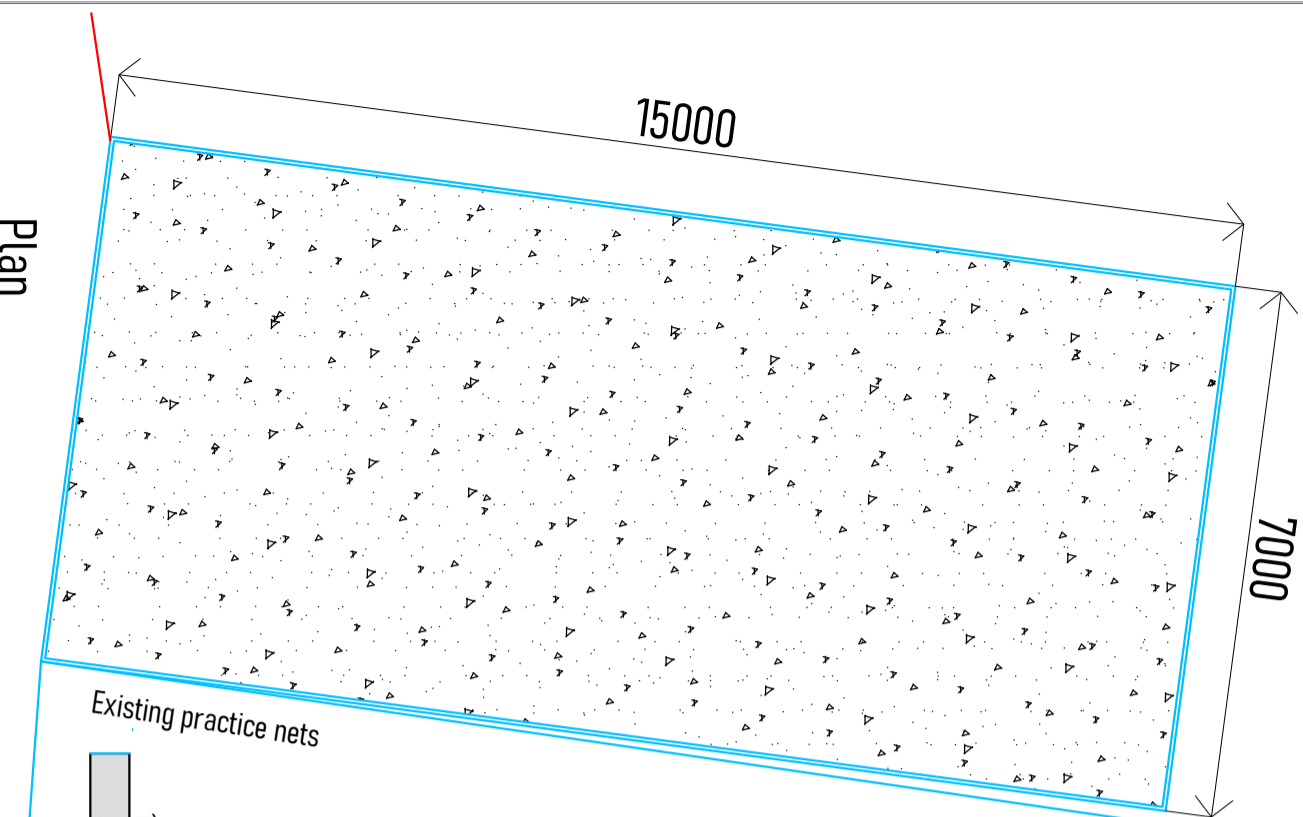


Existing ground level


Existing ground level

Section
Scale 1:100 A3

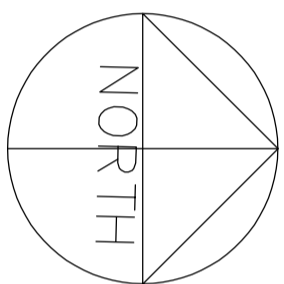

To construct a petanque piste that is satisfactory to play on in all seasons select a reasonably well drained area.
 Remove existing to a depth of 150 - 200 mm
 Construct new timber surround with 225 x 65 regularised treated timber with 75 x 75mm treated timber posts driven into ground @ 1.2m c/c's
 Install a layer of hard-core, brick rubble, stone etc. laid in the bottom.
 Finish with natural stone gravel approx 25mm thick

Existing practice nets

 

Plan
Scale 1:100 A3



REVISION	A	AMENDED TO SUIT CLIENT
----------	---	------------------------

3-10-23
DATE

Cheviot Architectural Services Neil T. Harcus. M.C.I.A.T.
 Chartered Architectural Technologist
 Juniper, Whitton, Rothbury, Northumberland, NE65 7RL
 TELEPHONE 01669 504038 Mobile 07976710302
 E Mail : nell@cheviotdesign.co.uk

DRAWING No. 1428-102
 CLIENT Rock Estates

DATE Sept-23
 SCALE 1:100@A3
 1:125@A3

Proposed Petanque Piste
 Rock Village Northumberland
 Proposed Site plan + Detail plan /Section