


Project name  
**Garden House, Nunwick**  
 Replacement windows

Date	Drawn by	Scale
August 2022	KLD	1:50,100@A1
Job no	Drawing no	Rev
1449	S3	

For  
 Nunwick Estate

Drawing title  
 Survey September 2011  
 Extracted from GOOGLE EARTH


Discrepancies, ambiguities and/or omissions between this drawing and information given elsewhere must be reported to the architect before proceeding.  
 This drawing is copyright.  
 Dimensions must be checked on site.  
 Do not scale off dimensions from this drawing.

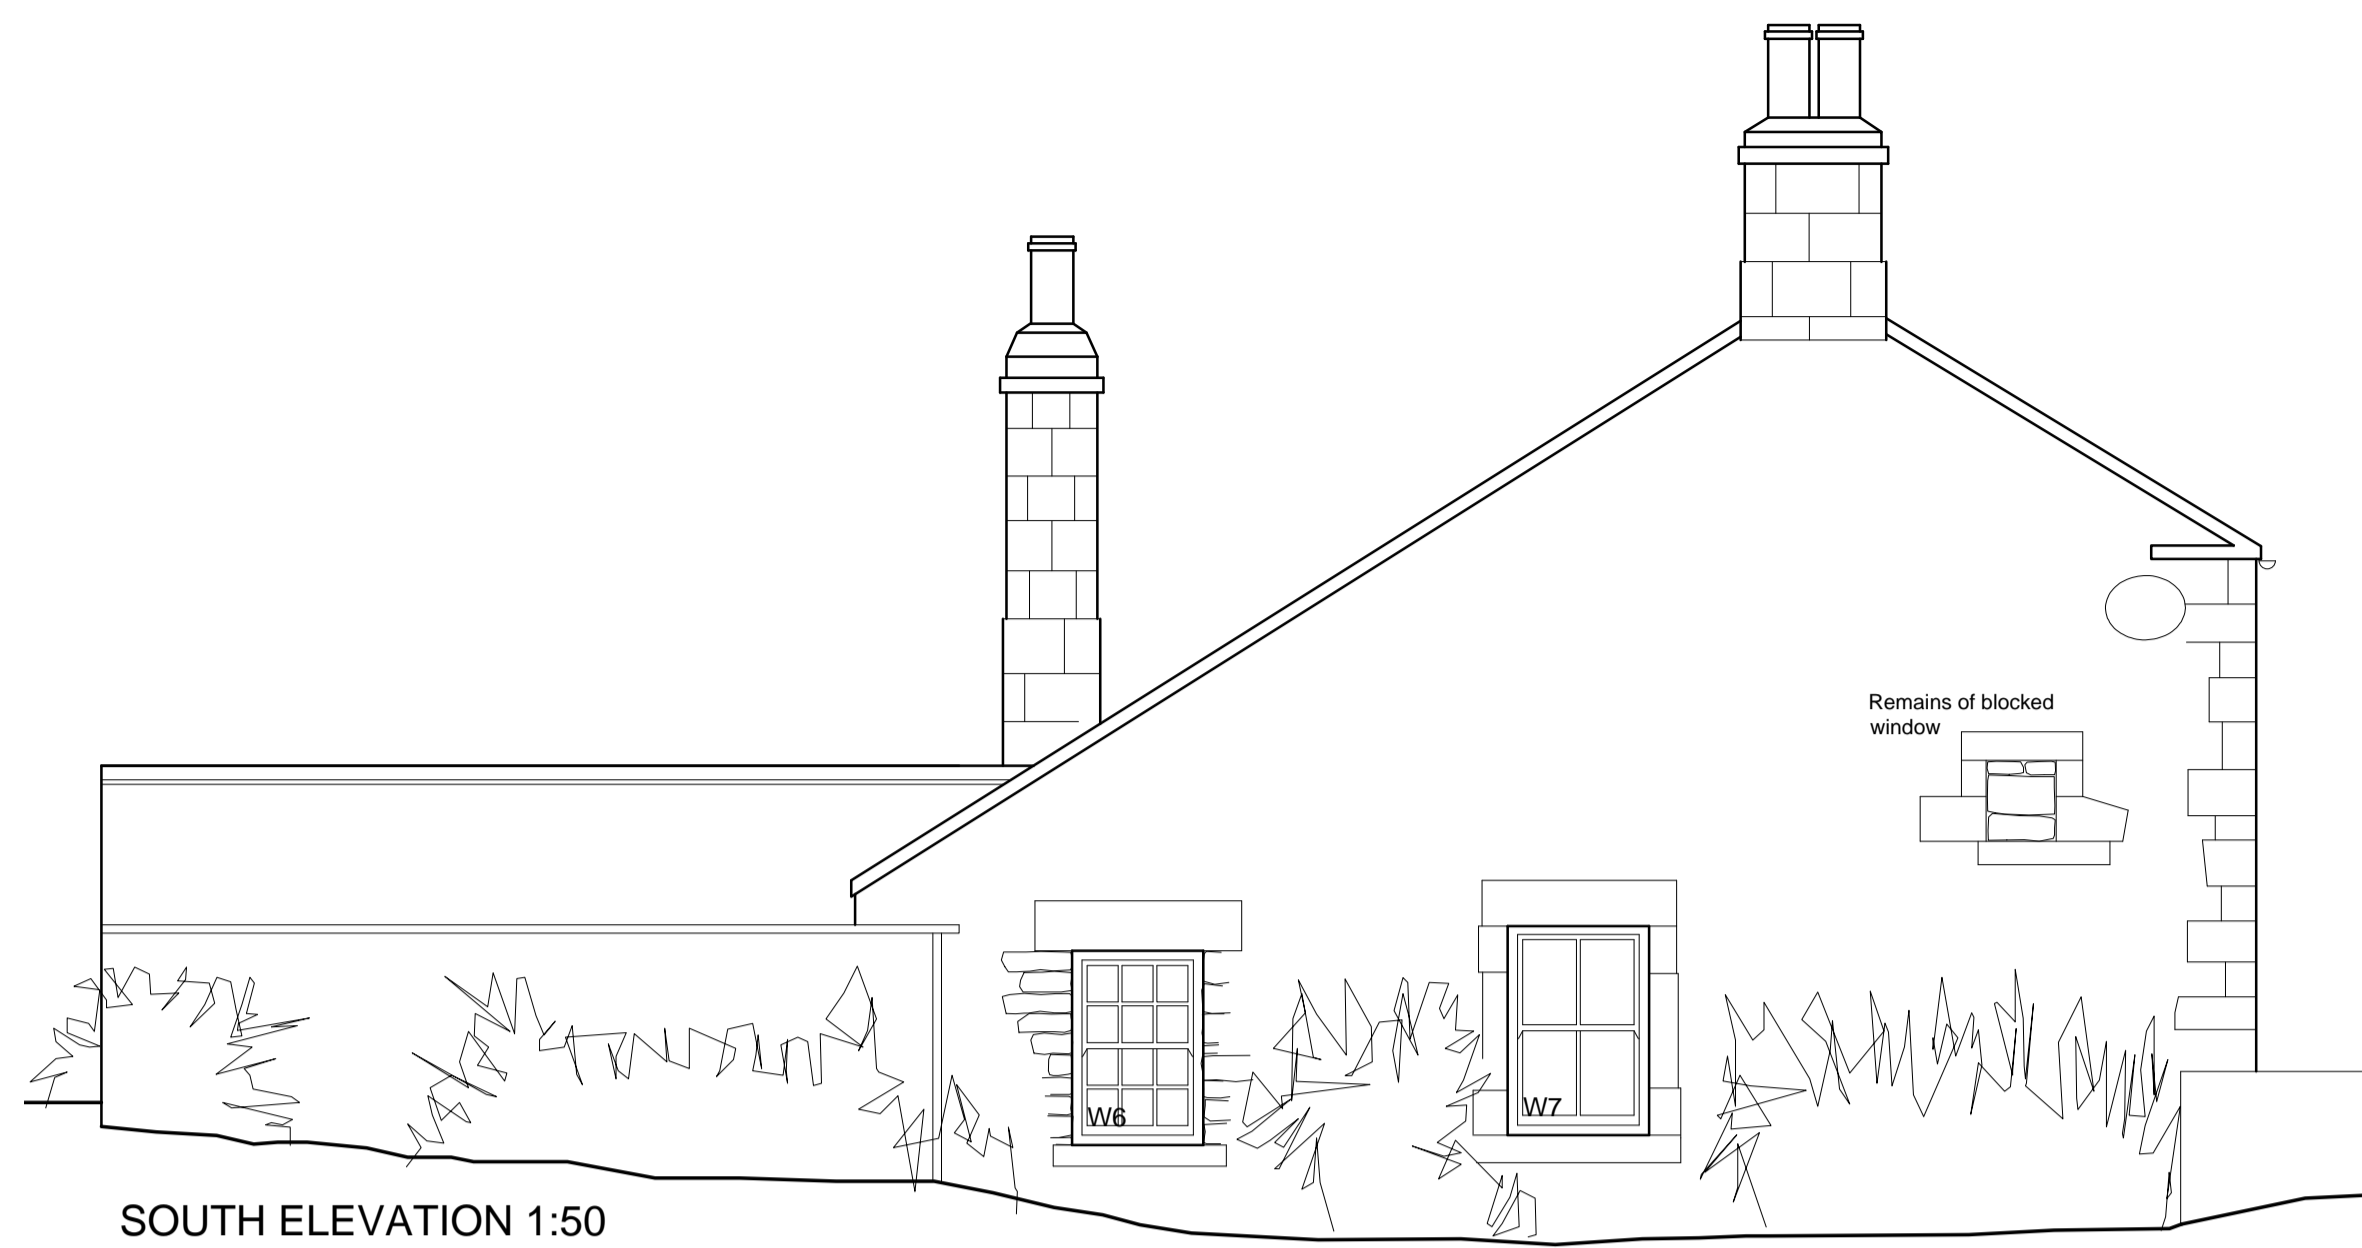


SOUTH ELEVATION 1:50





NORTH ELEVATION 1:50

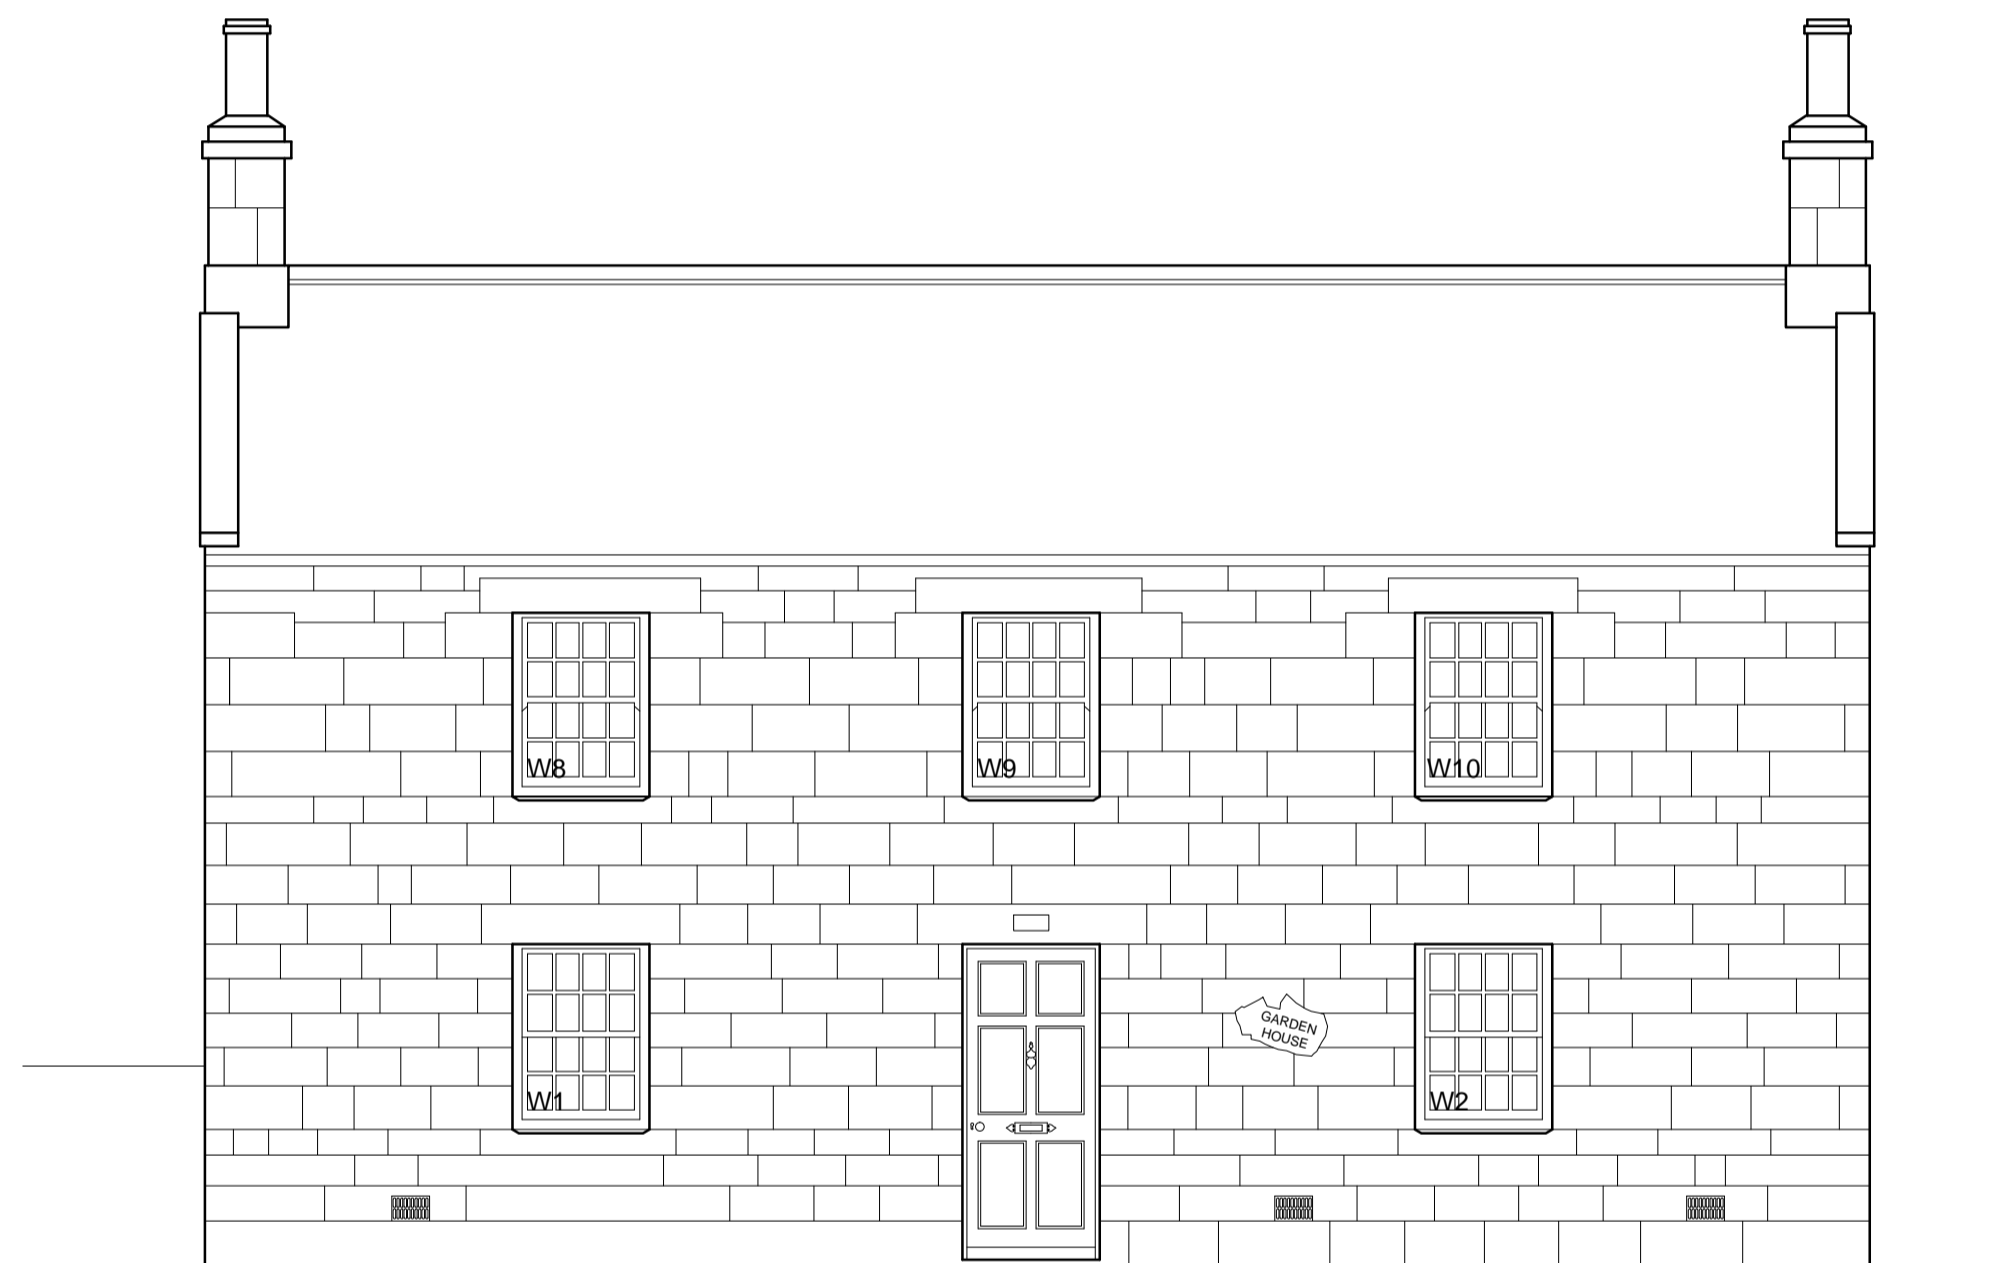


EAST ELEVATION 1:50

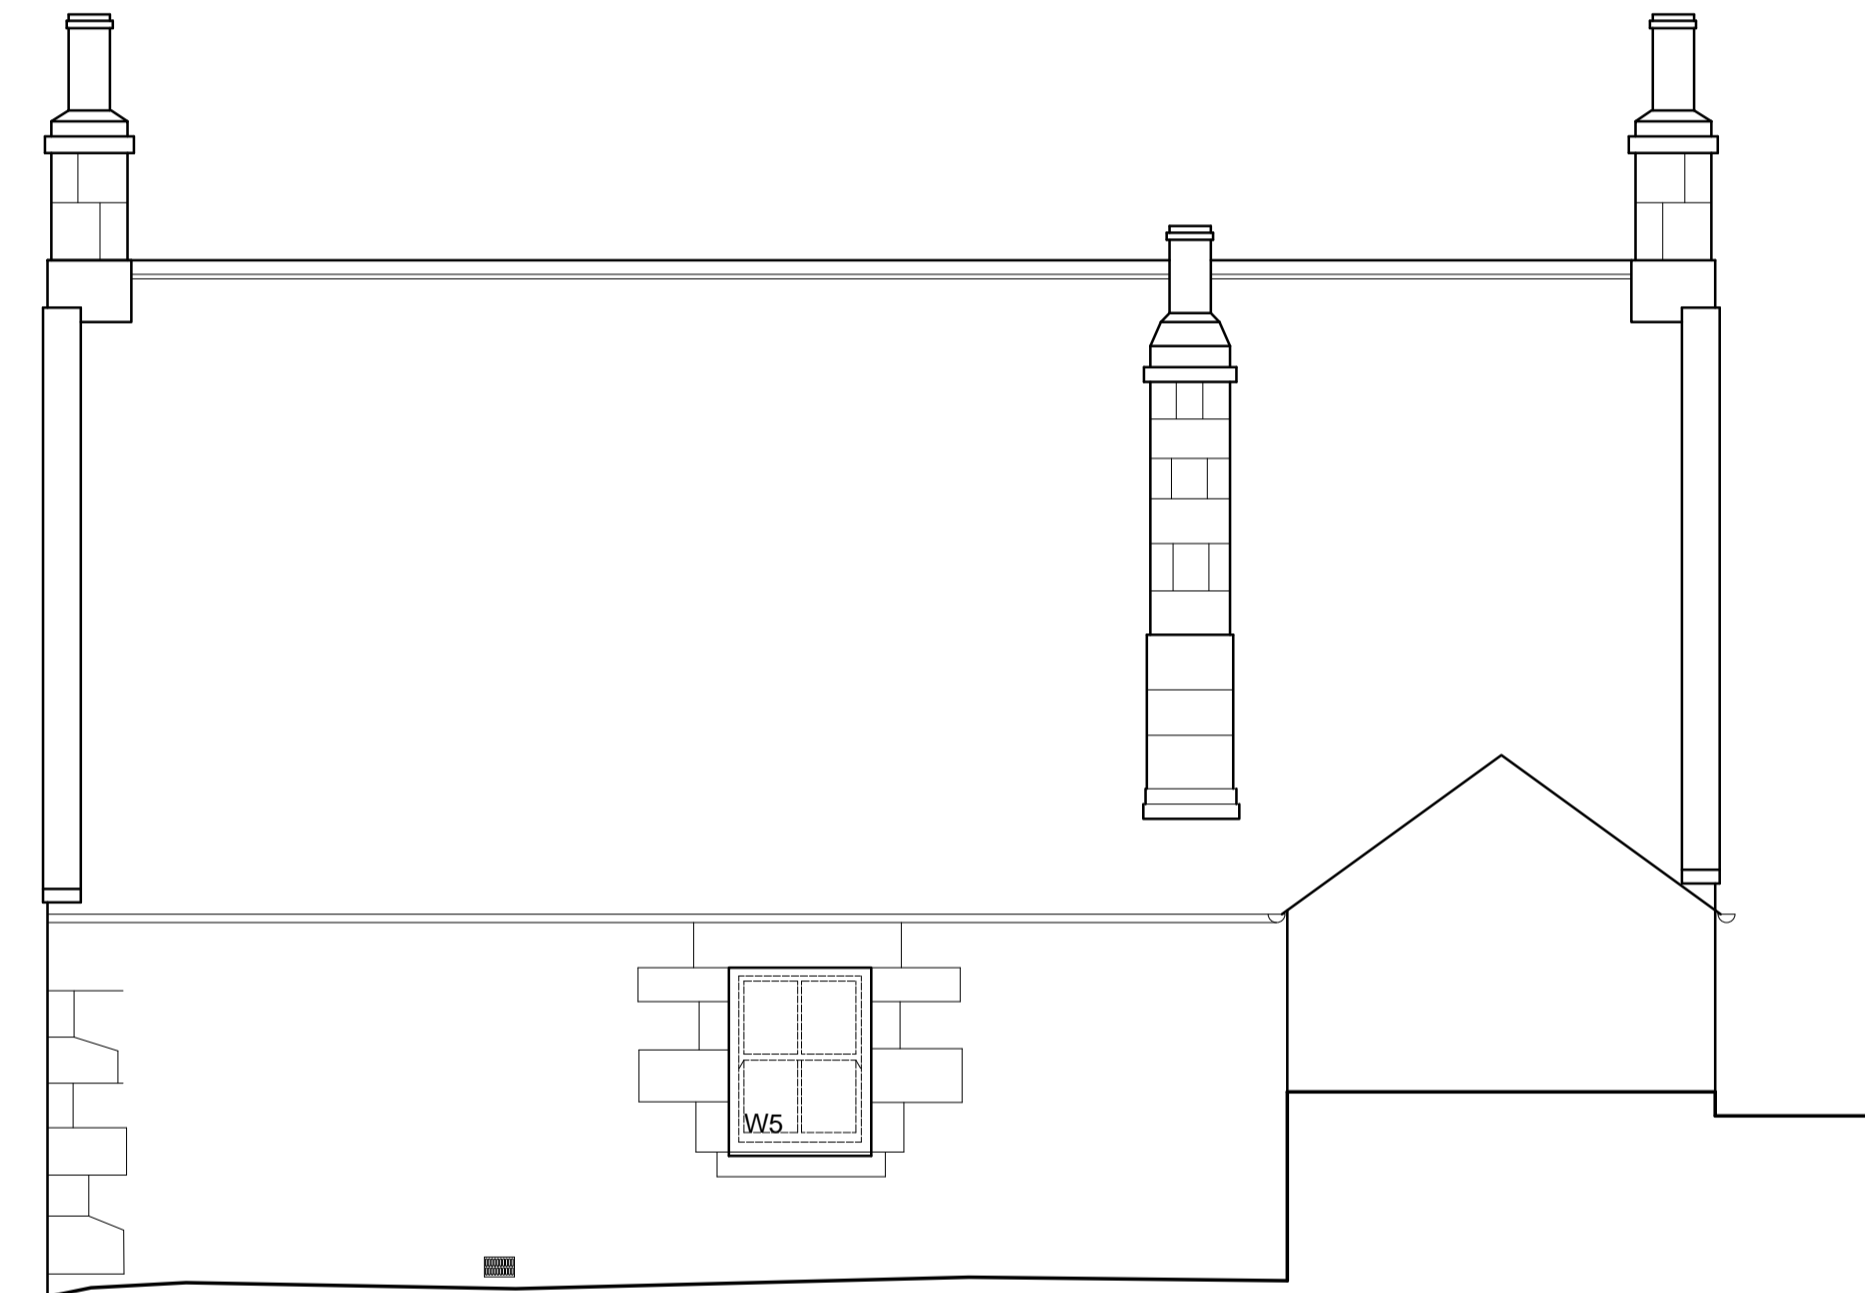


WEST ELEVATION 1:50 NB No information with regard to the style of window available to the rear elevation. Style indicated extrapolated from windows elsewhere.

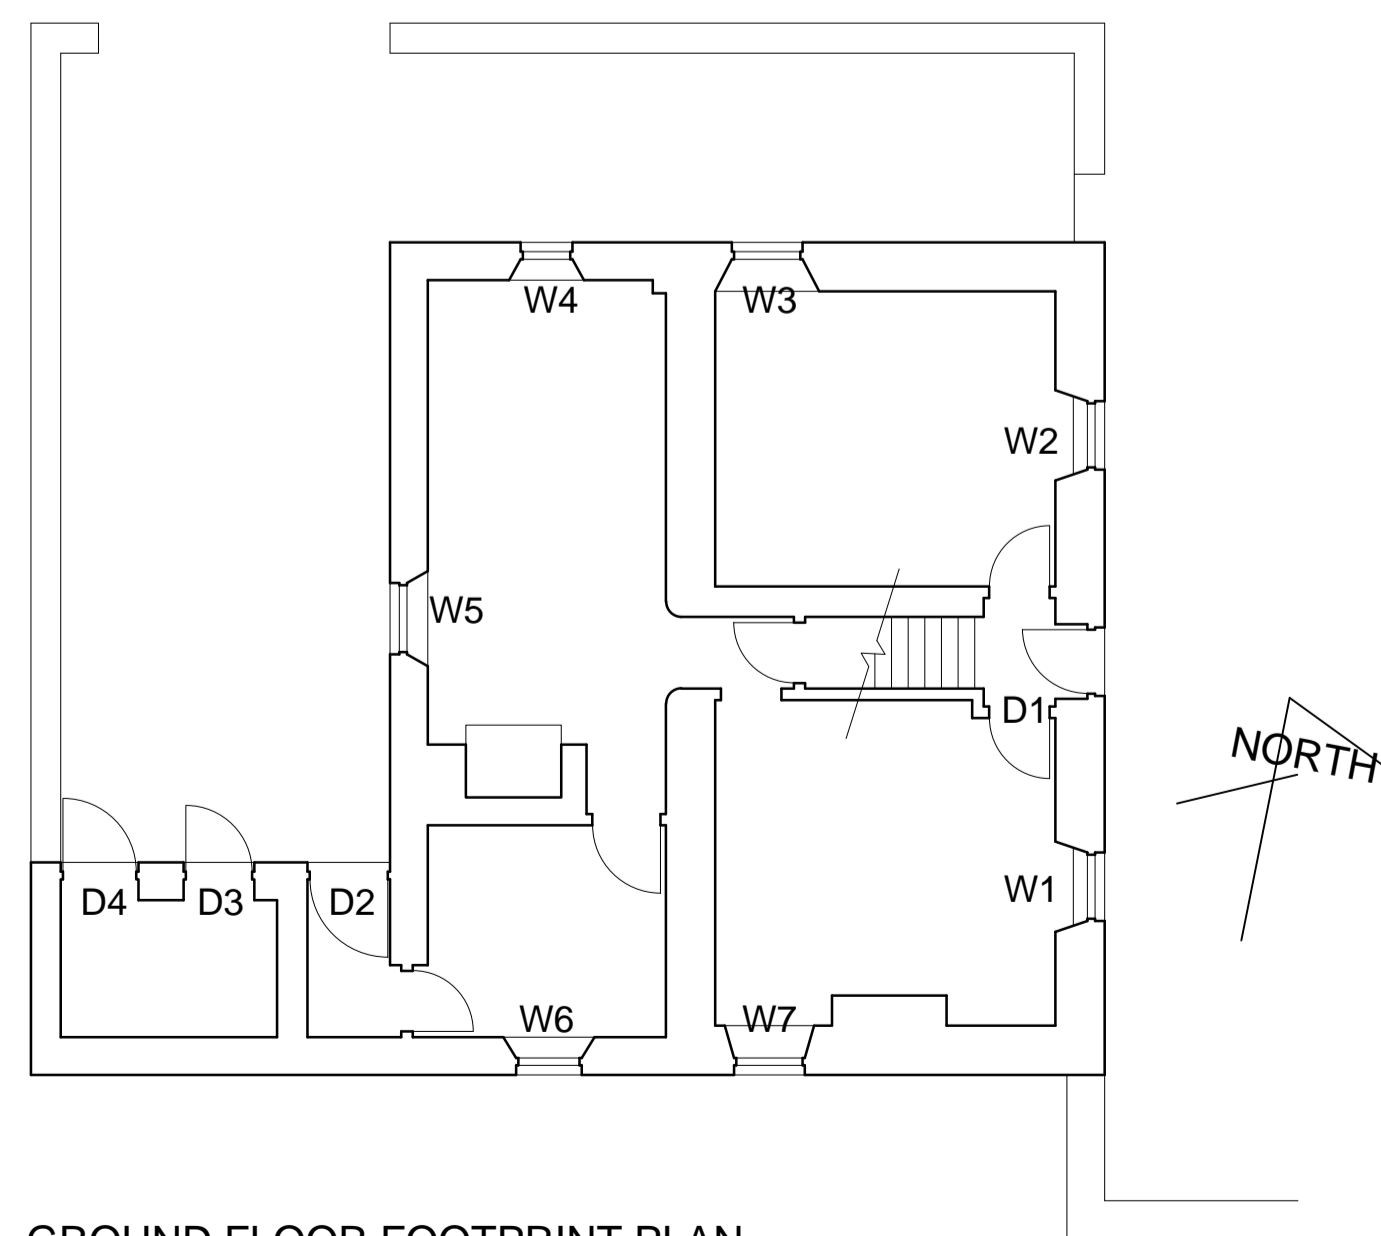 

GROUND FLOOR FOOTPRINT PLAN  
 1:100

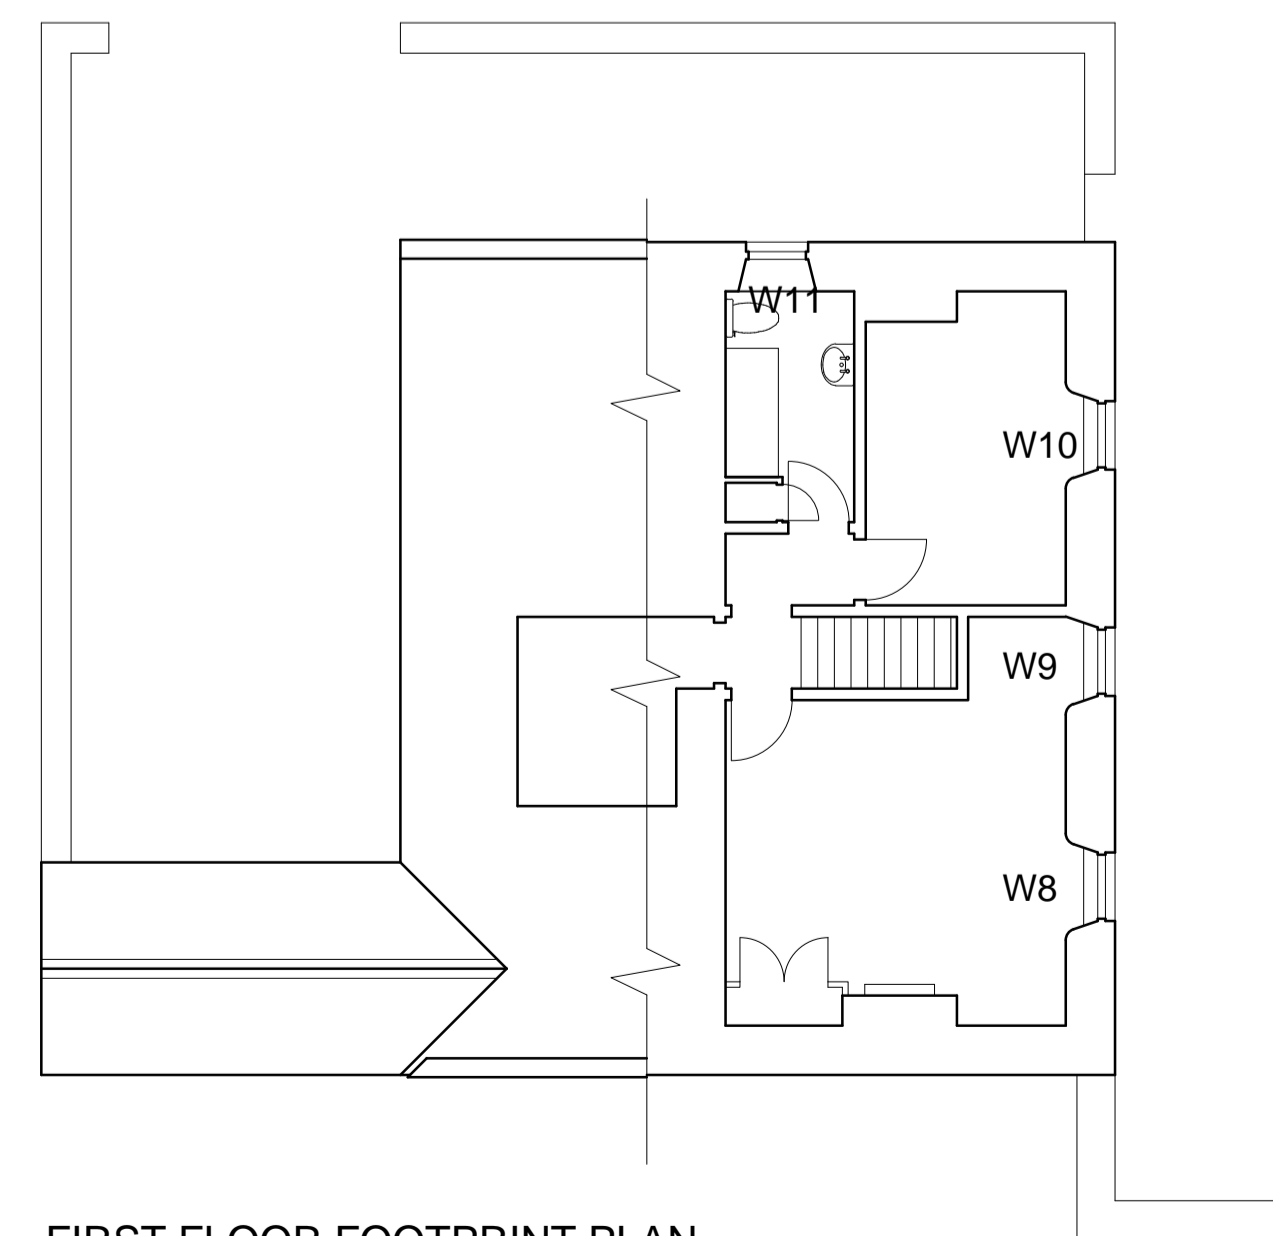

FIRST FLOOR FOOTPRINT PLAN  
 1:100

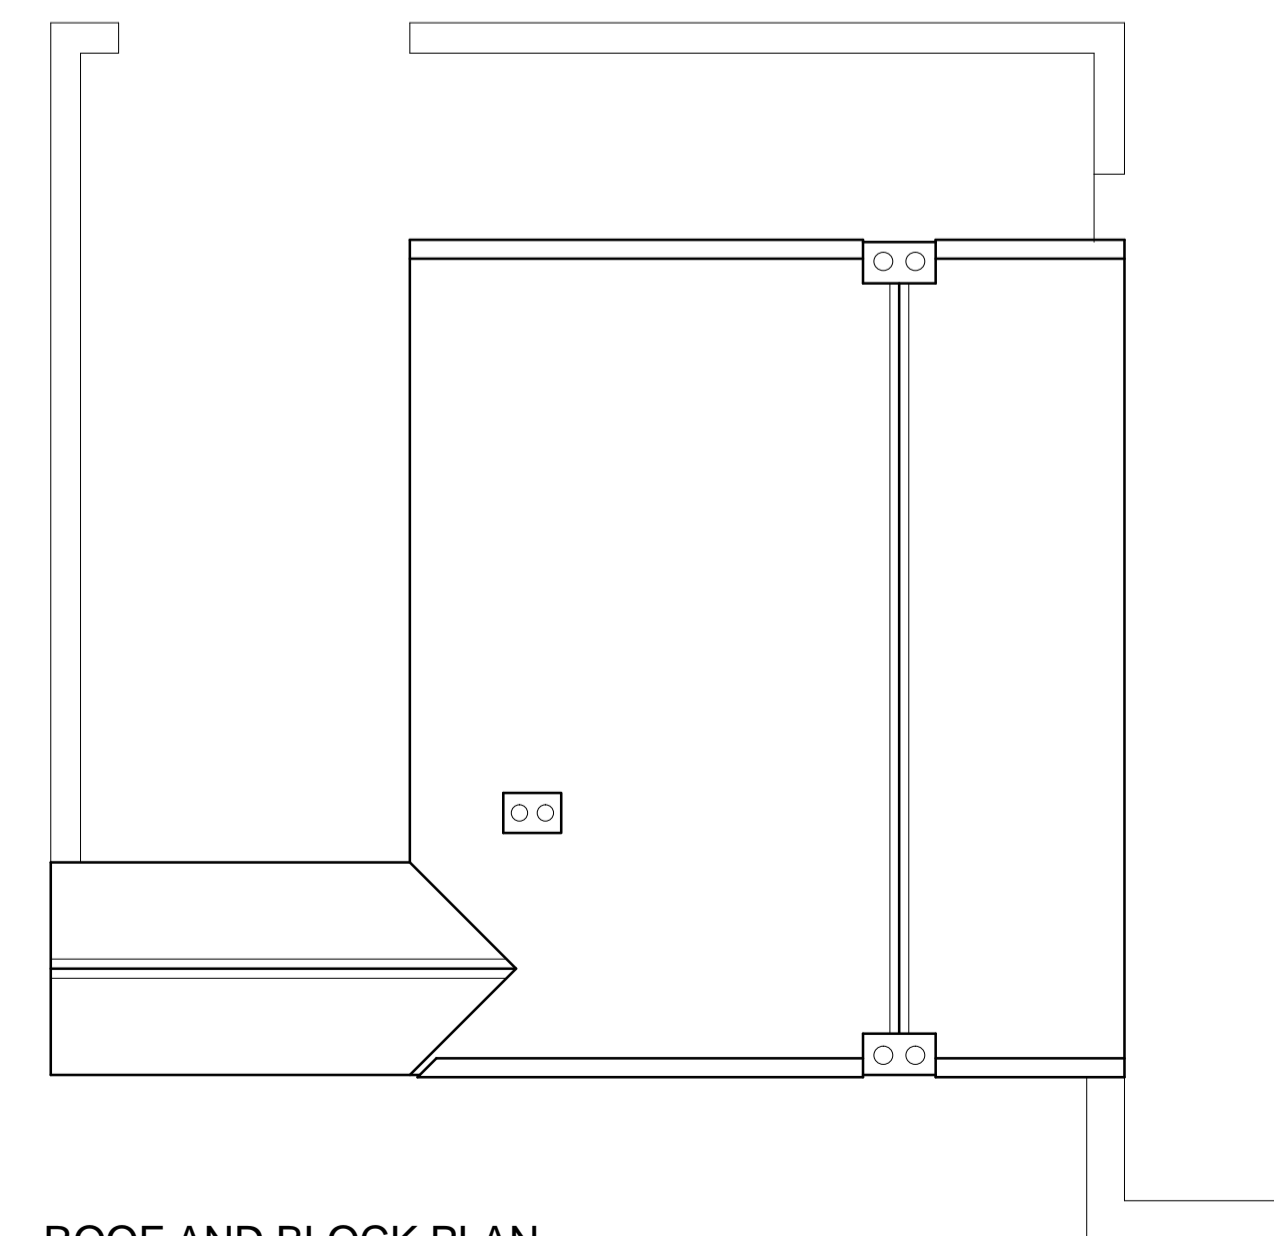

ROOF AND BLOCK PLAN  
 1:100

