

Project name  
**Garden House, Nunwick**  
 Replacement windows

Date	Drawn by	Scale
August 2022	KLD	1:50,100@A1


Job no	Drawing no	Rev
1449	S2	A

For  
**Nunwick Estate**

Drawing title  
**Current Survey September 2023**

Discrepancies, ambiguities and/or omissions between this drawing and information given elsewhere must be reported to the architect before proceeding.  
 This drawing is copyright.  
 Dimensions must be checked on site.  
 Do not scale off dimensions from this drawing.


REV A KLD 3 October 2023  
 Drawing Title amended to indicate 'current' survey

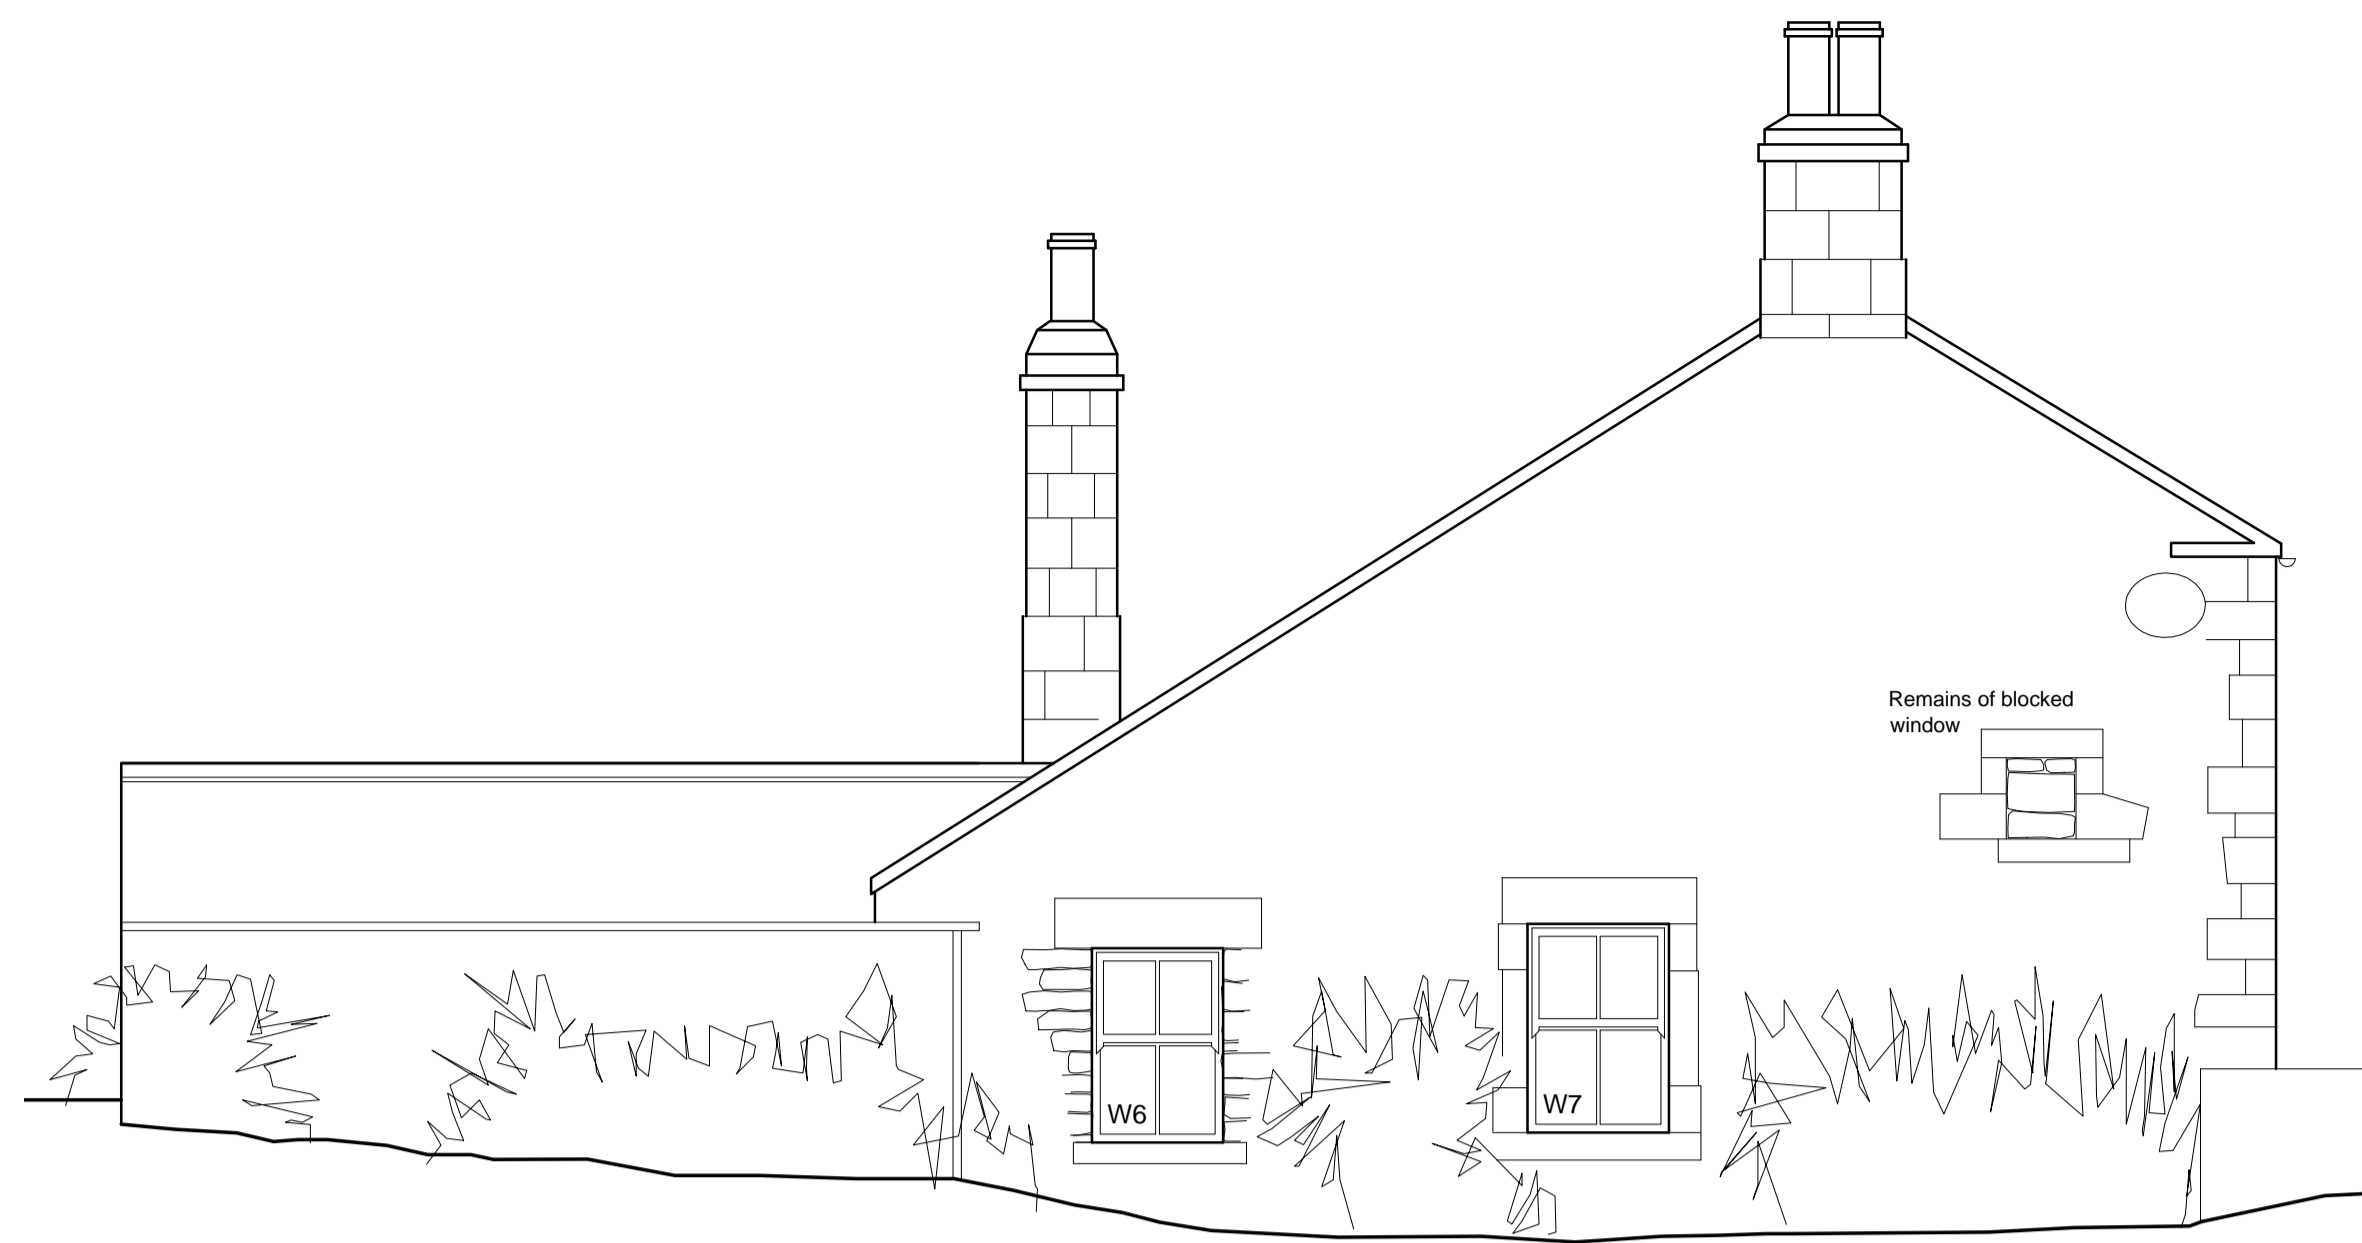


SOUTH ELEVATION 1:50



NORTH ELEVATION 1:50

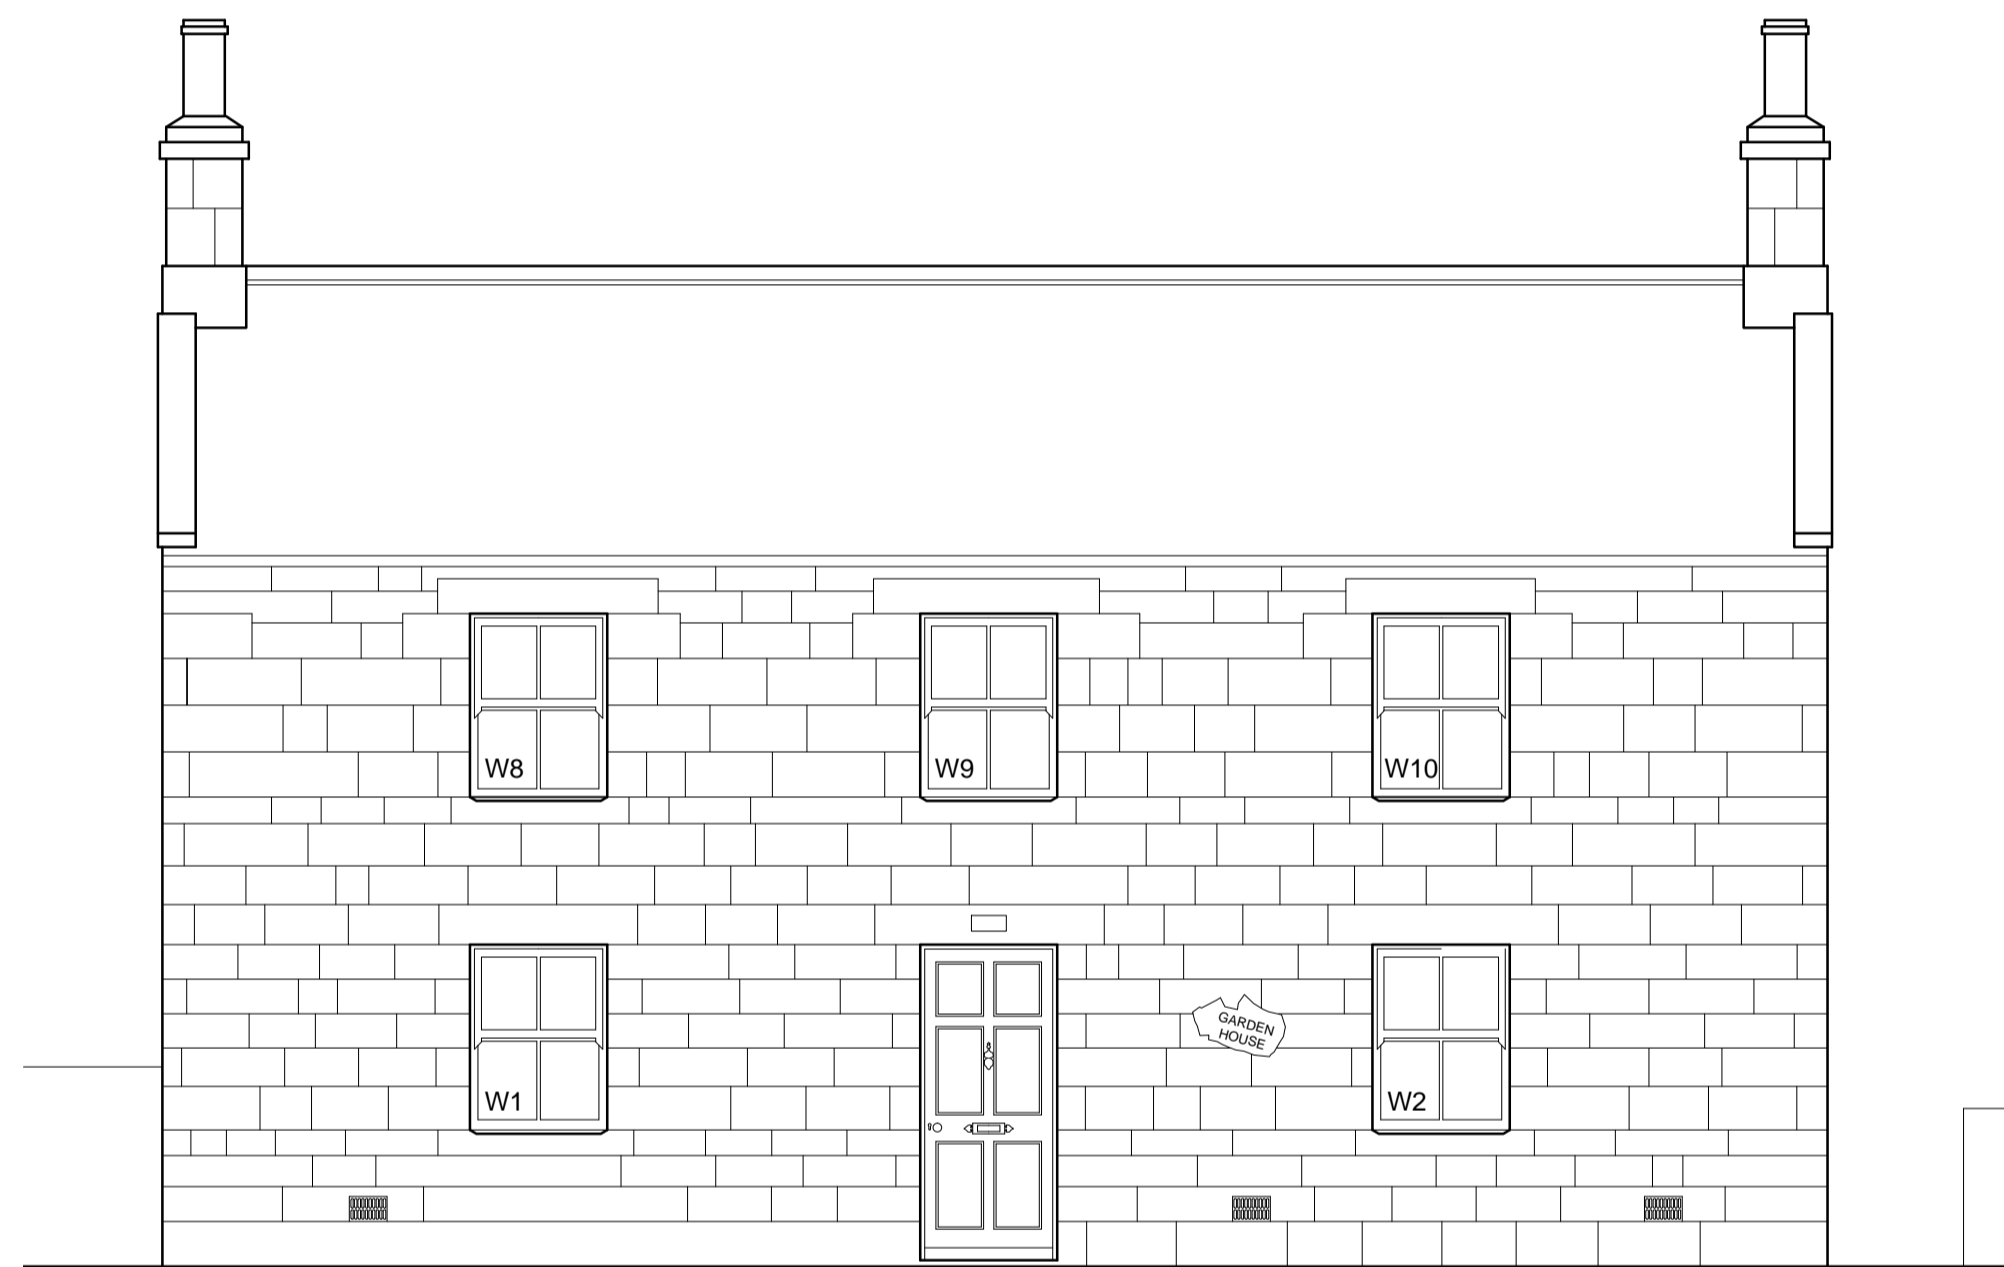


EAST ELEVATION 1:50

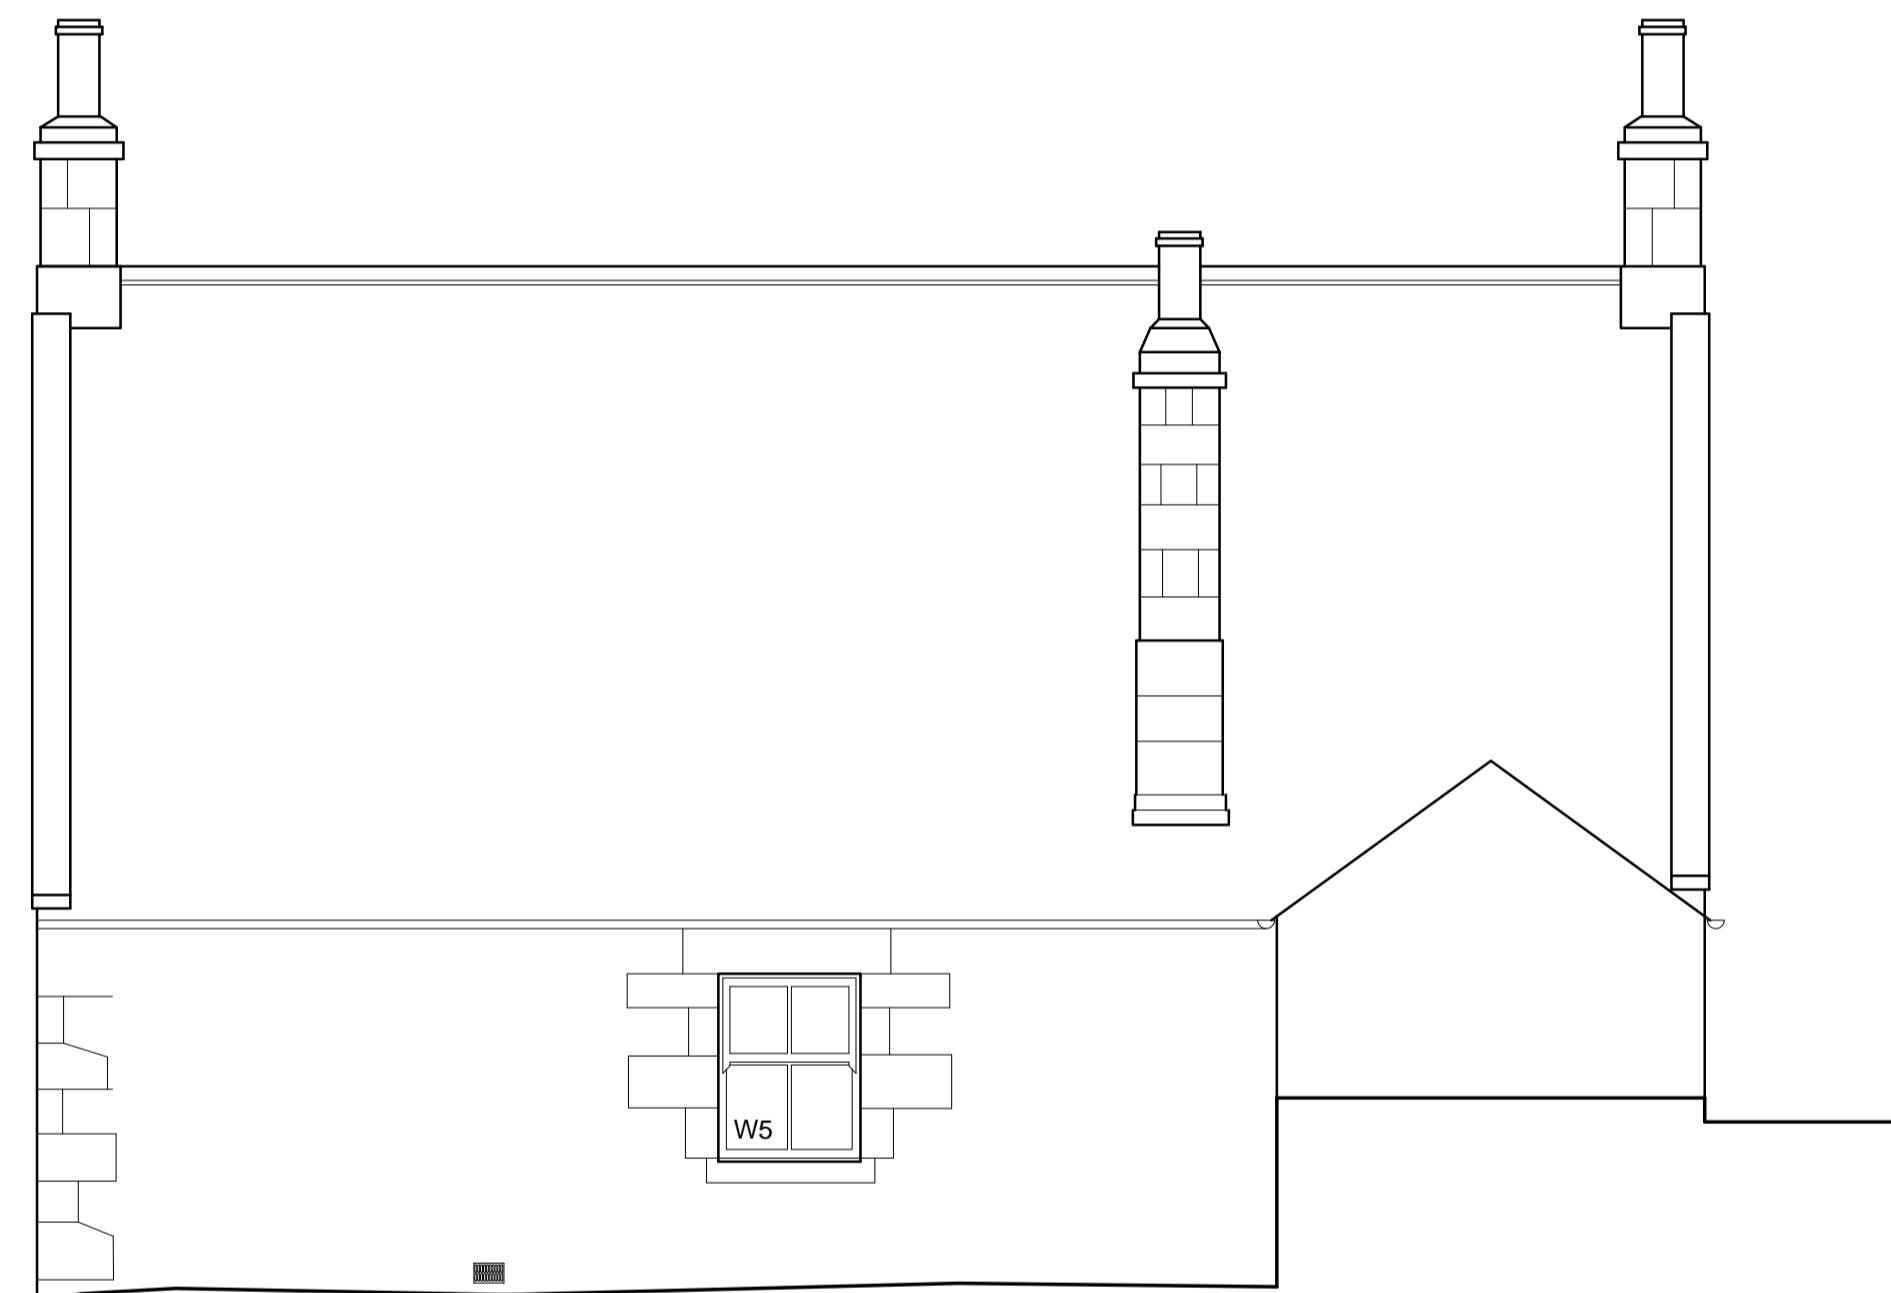


WEST ELEVATION 1:50


0M 1M 2M 3M 4M 5M 1:50 Scale

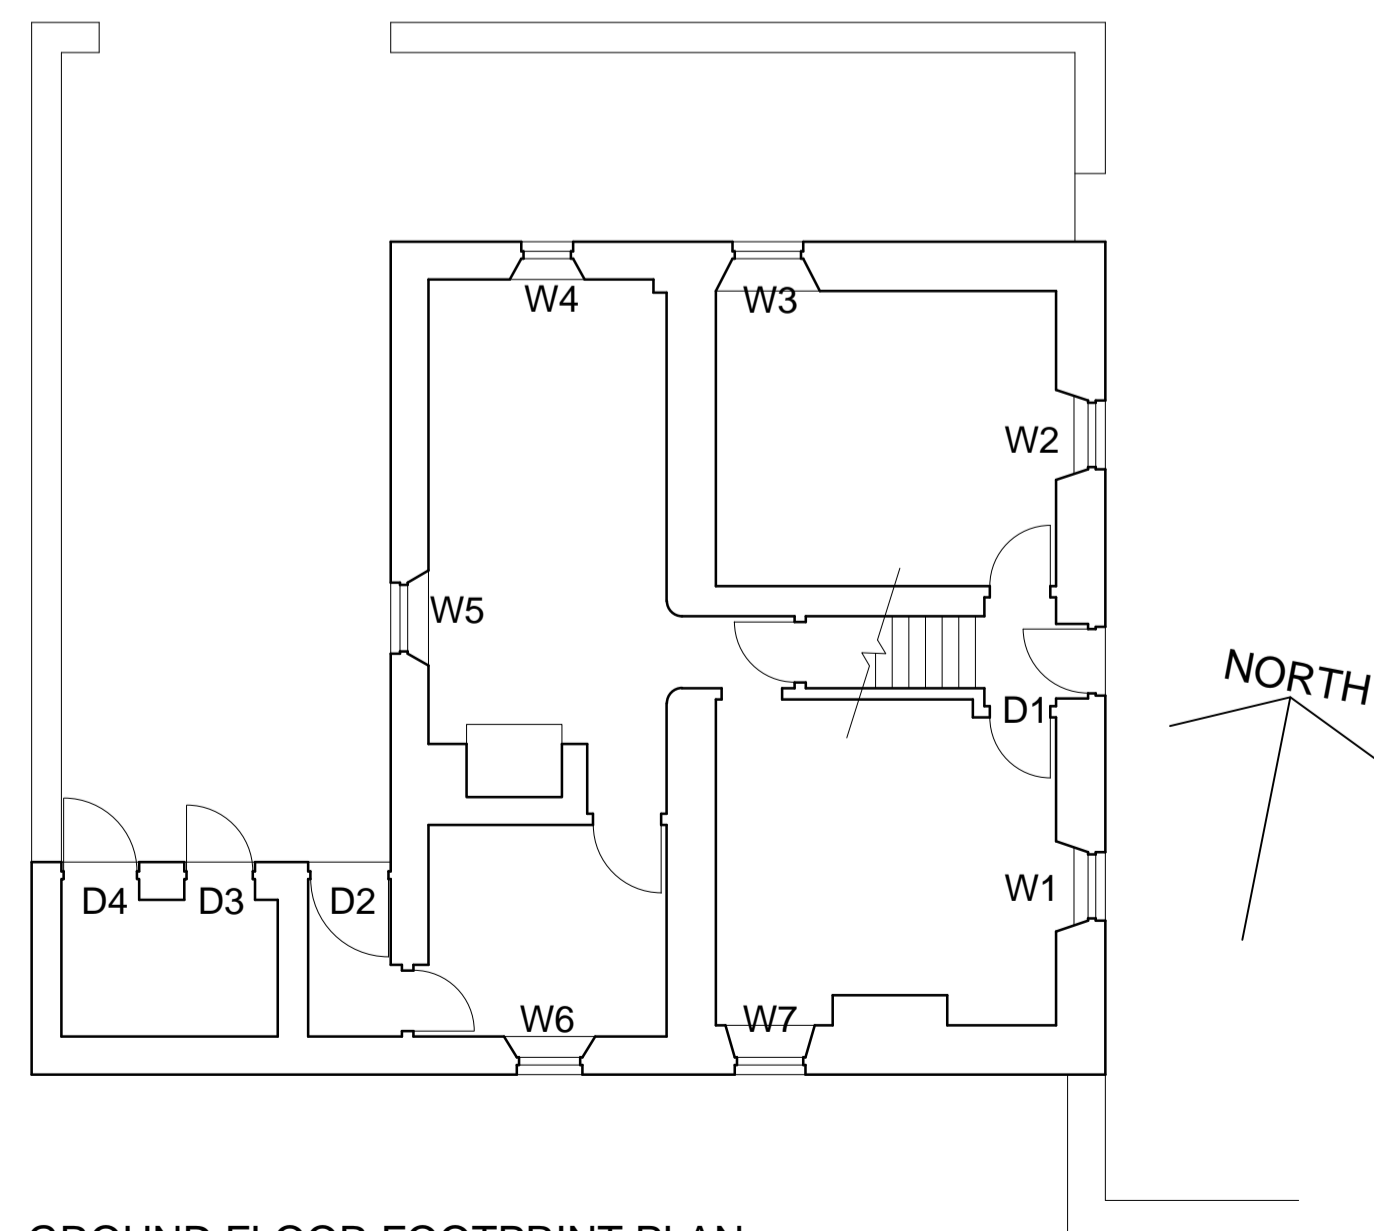

GROUND FLOOR FOOTPRINT PLAN  
 1:100

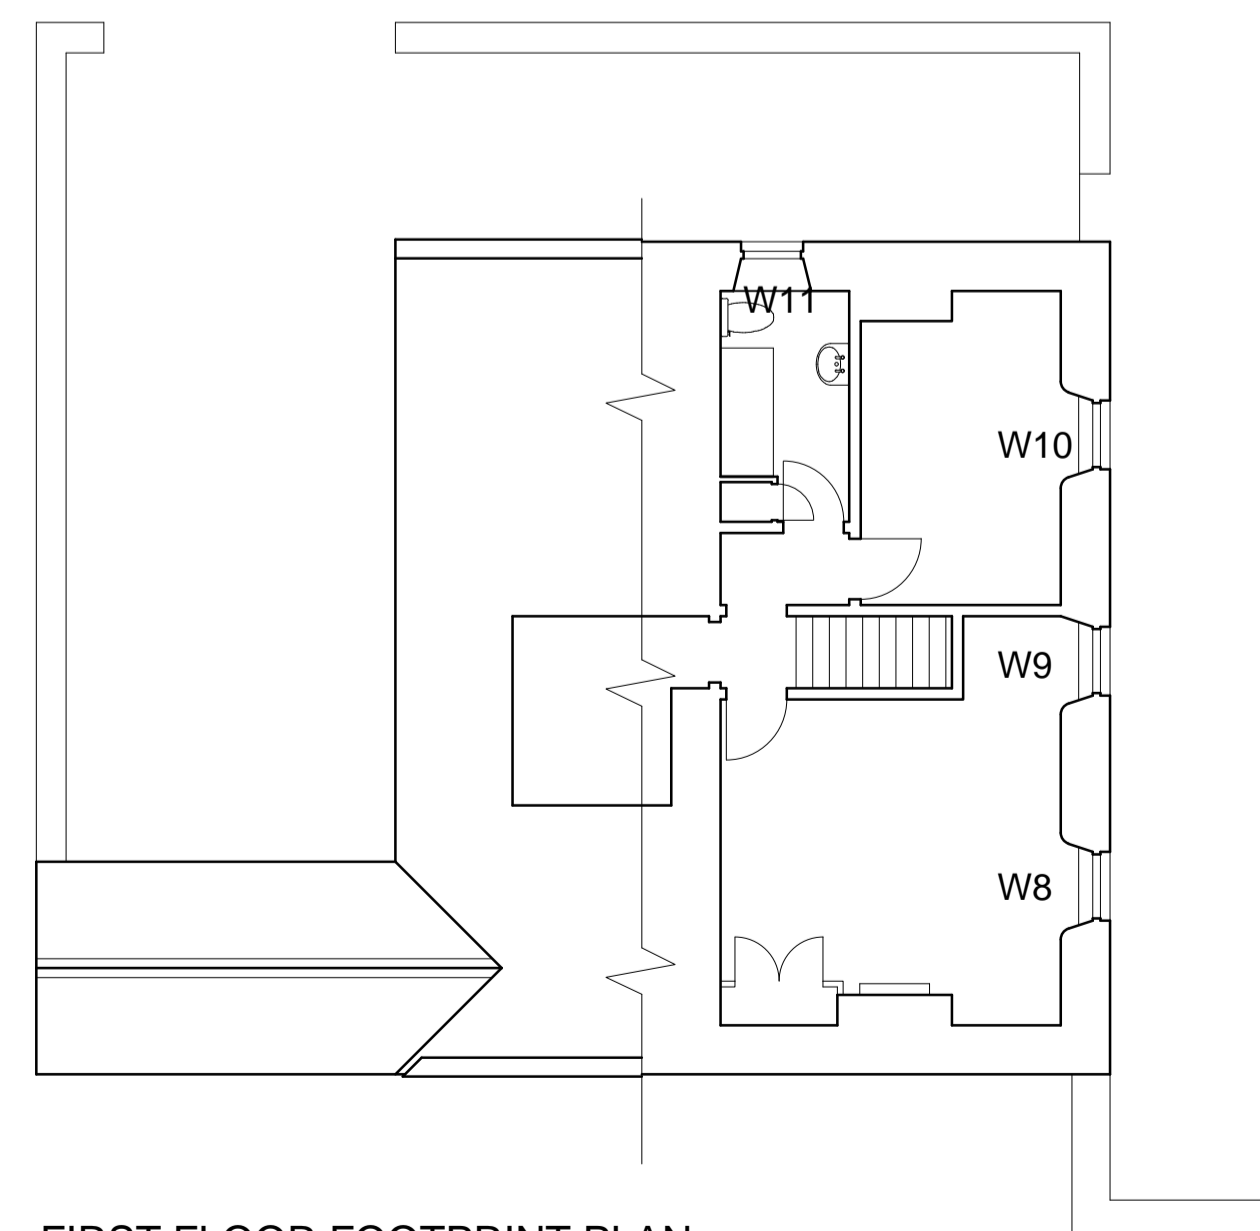

FIRST FLOOR FOOTPRINT PLAN  
 1:100

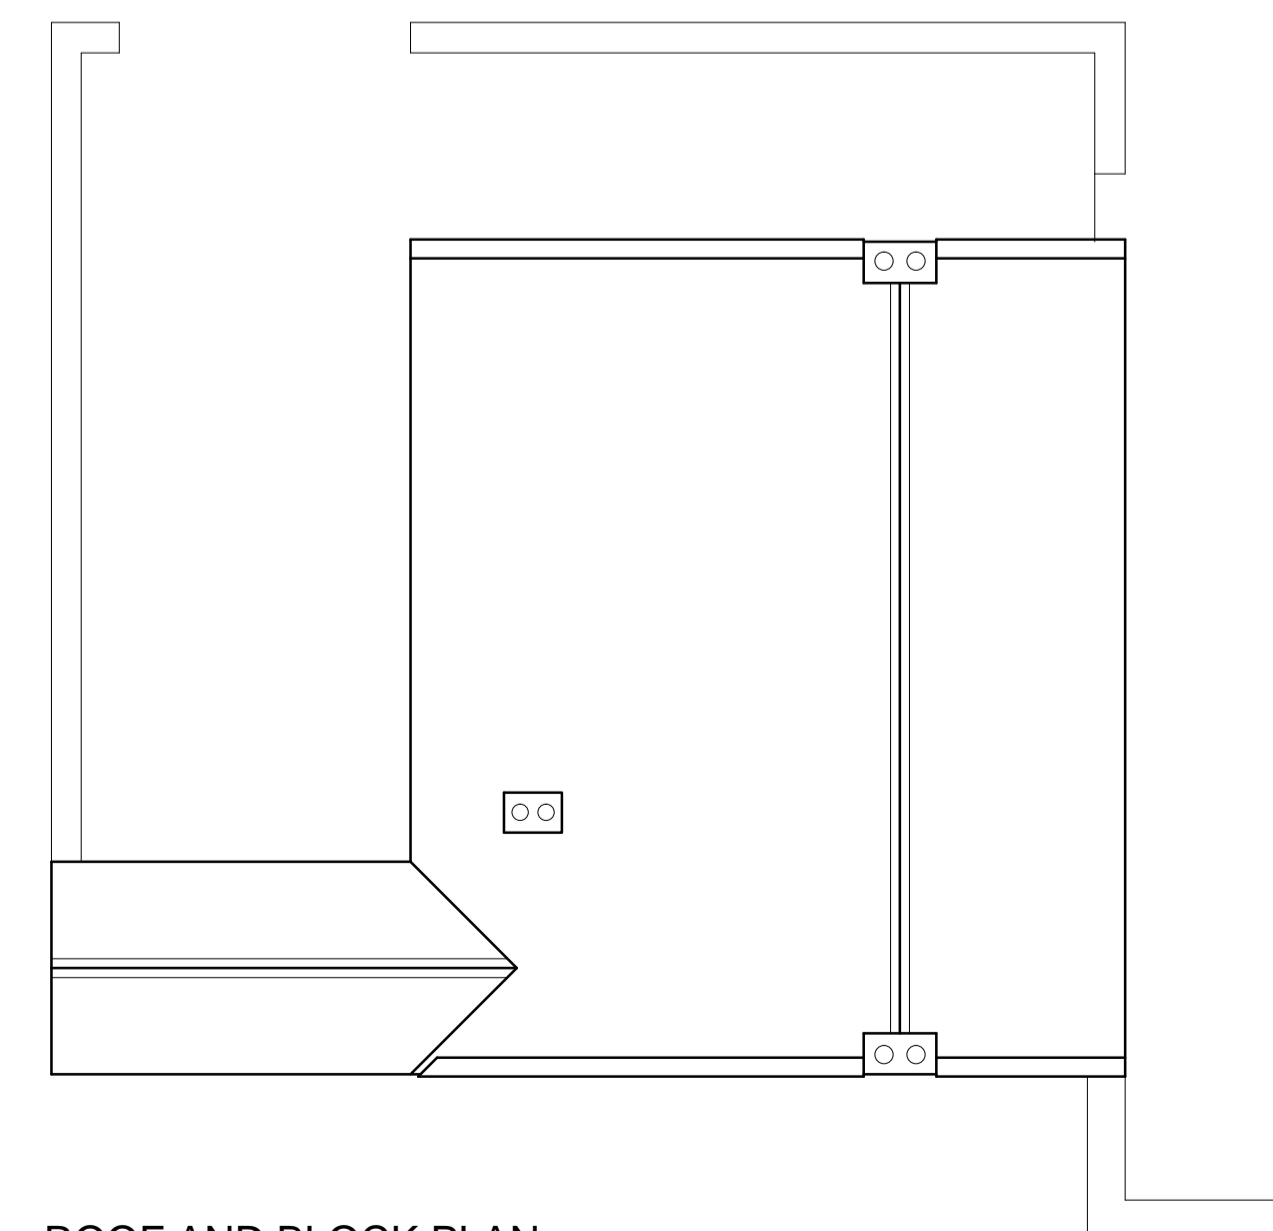

ROOF AND BLOCK PLAN  
 1:100

0M 1M 2M 3M 4M 5M 6M 7M 8M 9M 10M 1:100 Scale