
 


All dimensions to be checked on site.
Do not scale from this drawing.
Any discrepancies to be reported to the project surveyor.

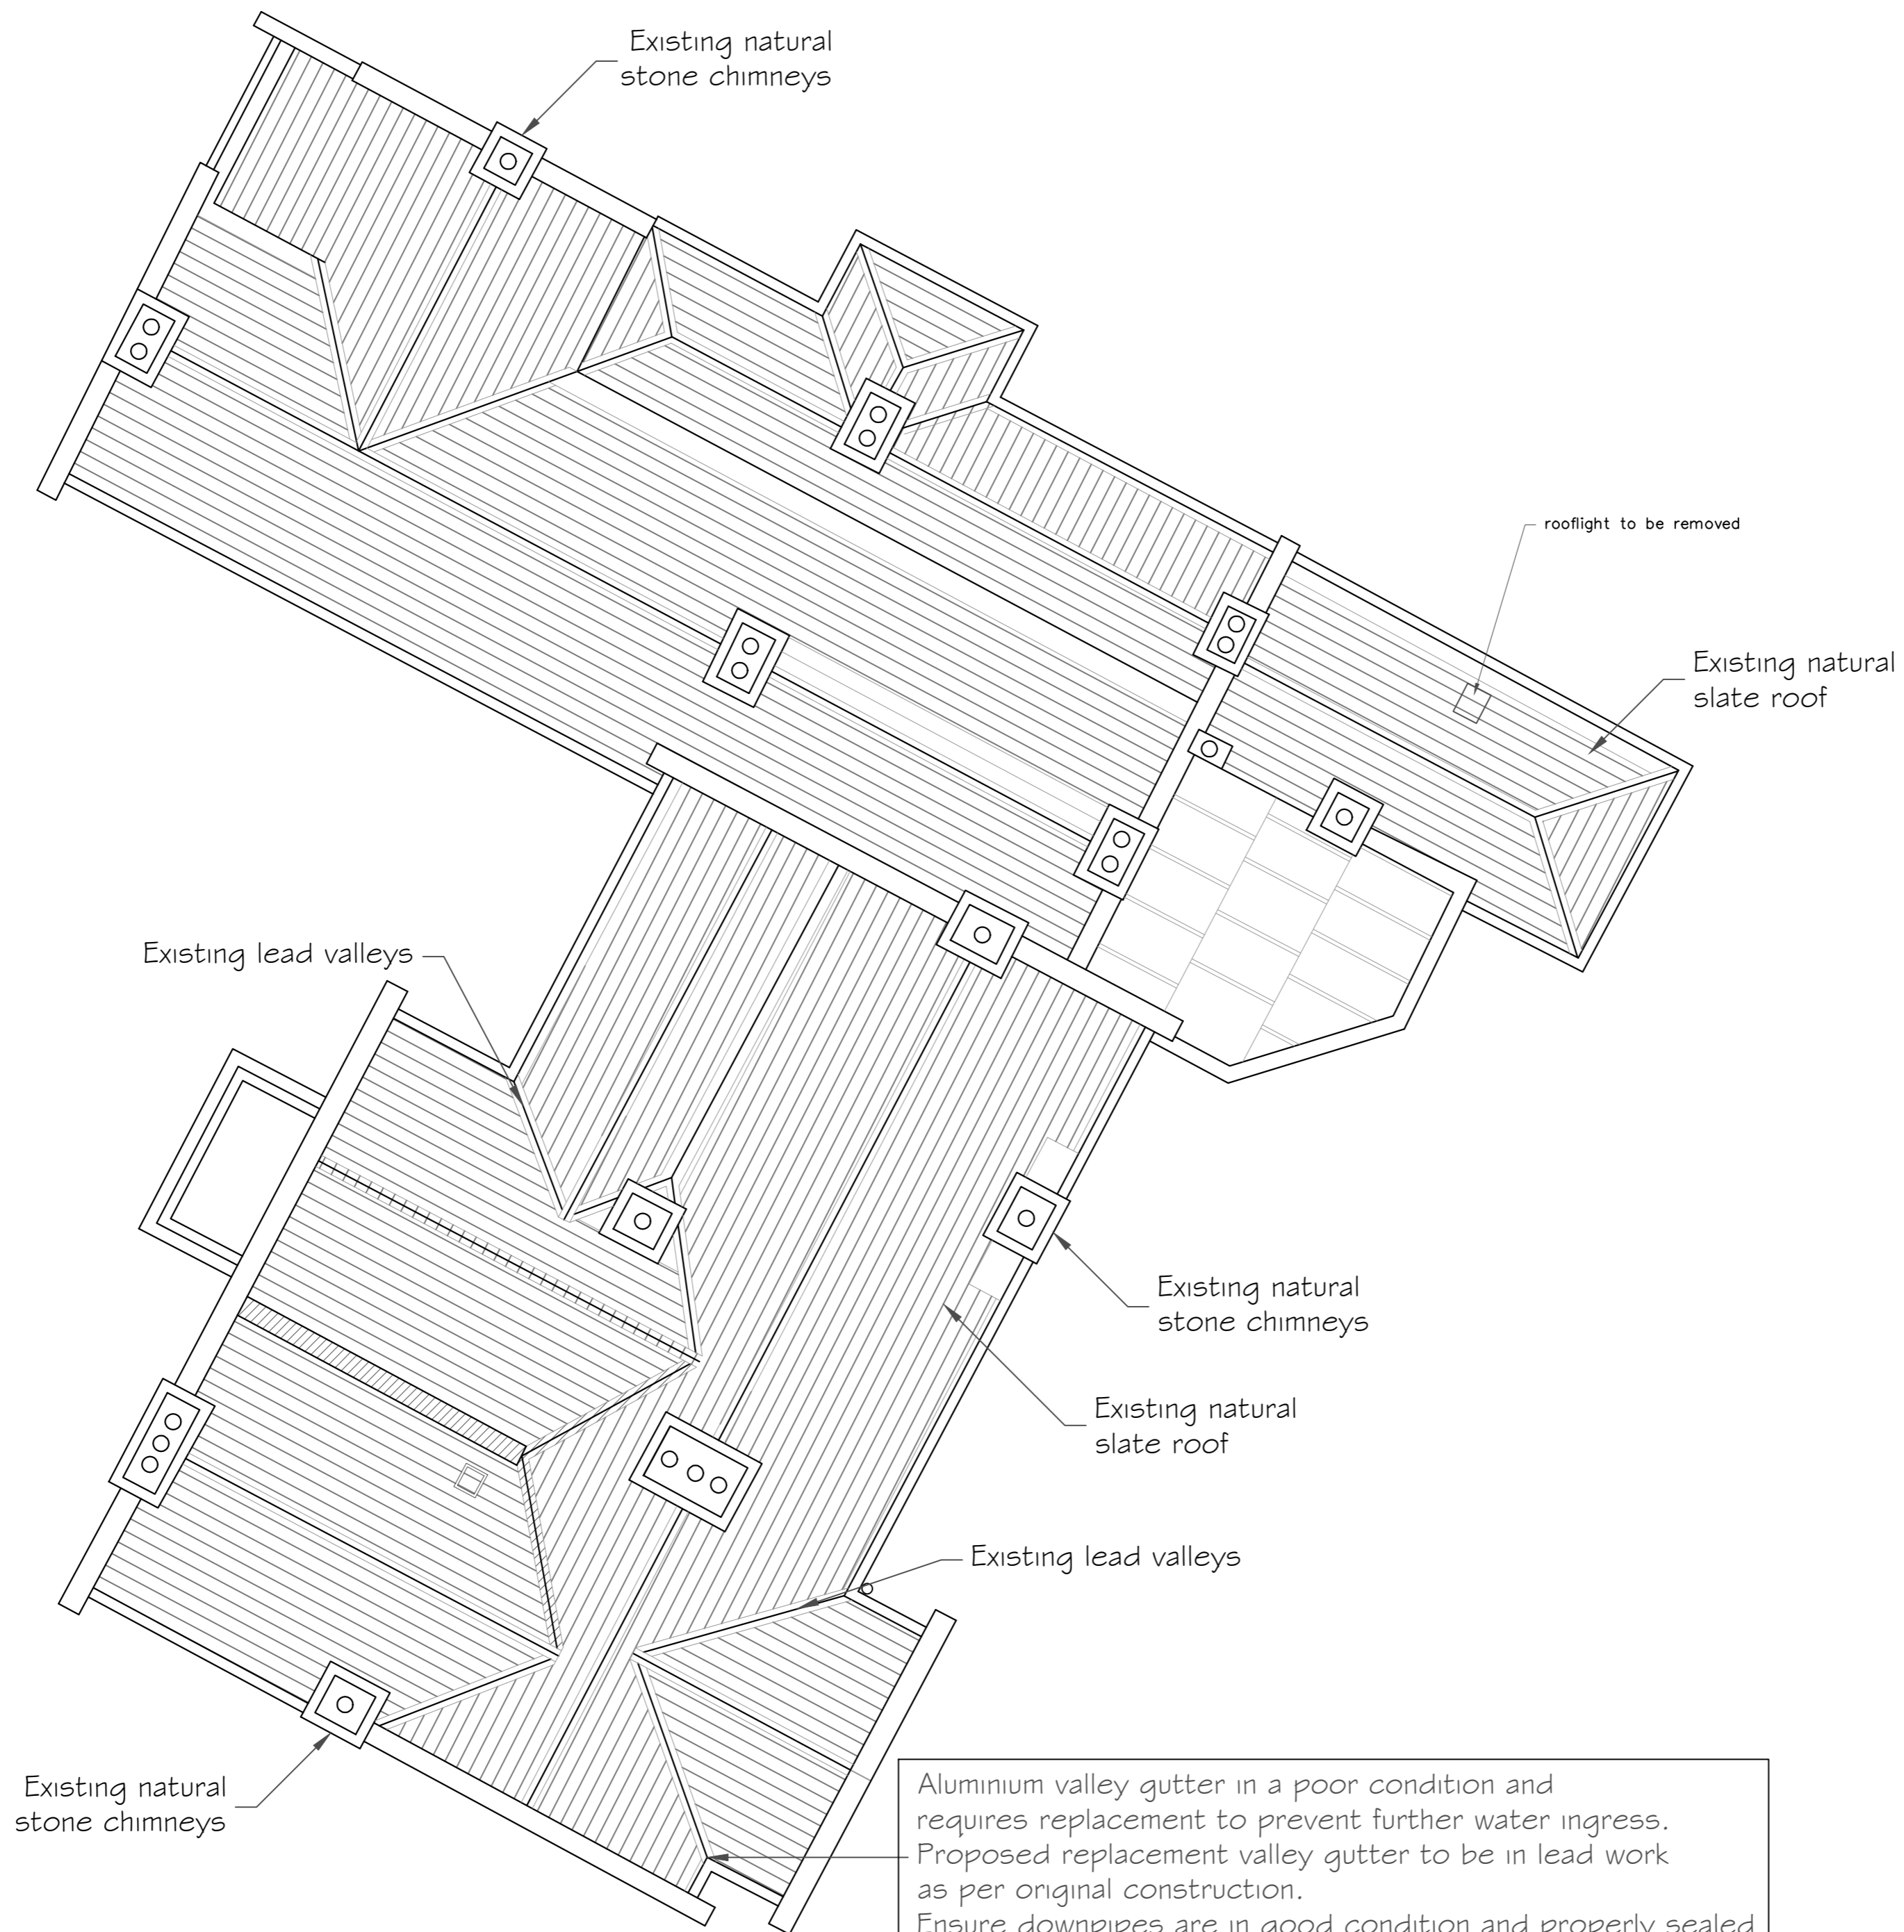

Title: Roof Plans		
Project & Client: Proposed Repairs & Alterations Embleton Hall Longframlington Northumberland		
No. RF-01	REVISIONS	
Scale: 1:100 @ A2	Date: Sept 2023	Drawn by:
		Phone - 07595 780 895 Email - chris@chriswaitesurveying.co.uk www.chriswaitesurveying.co.uk