
 
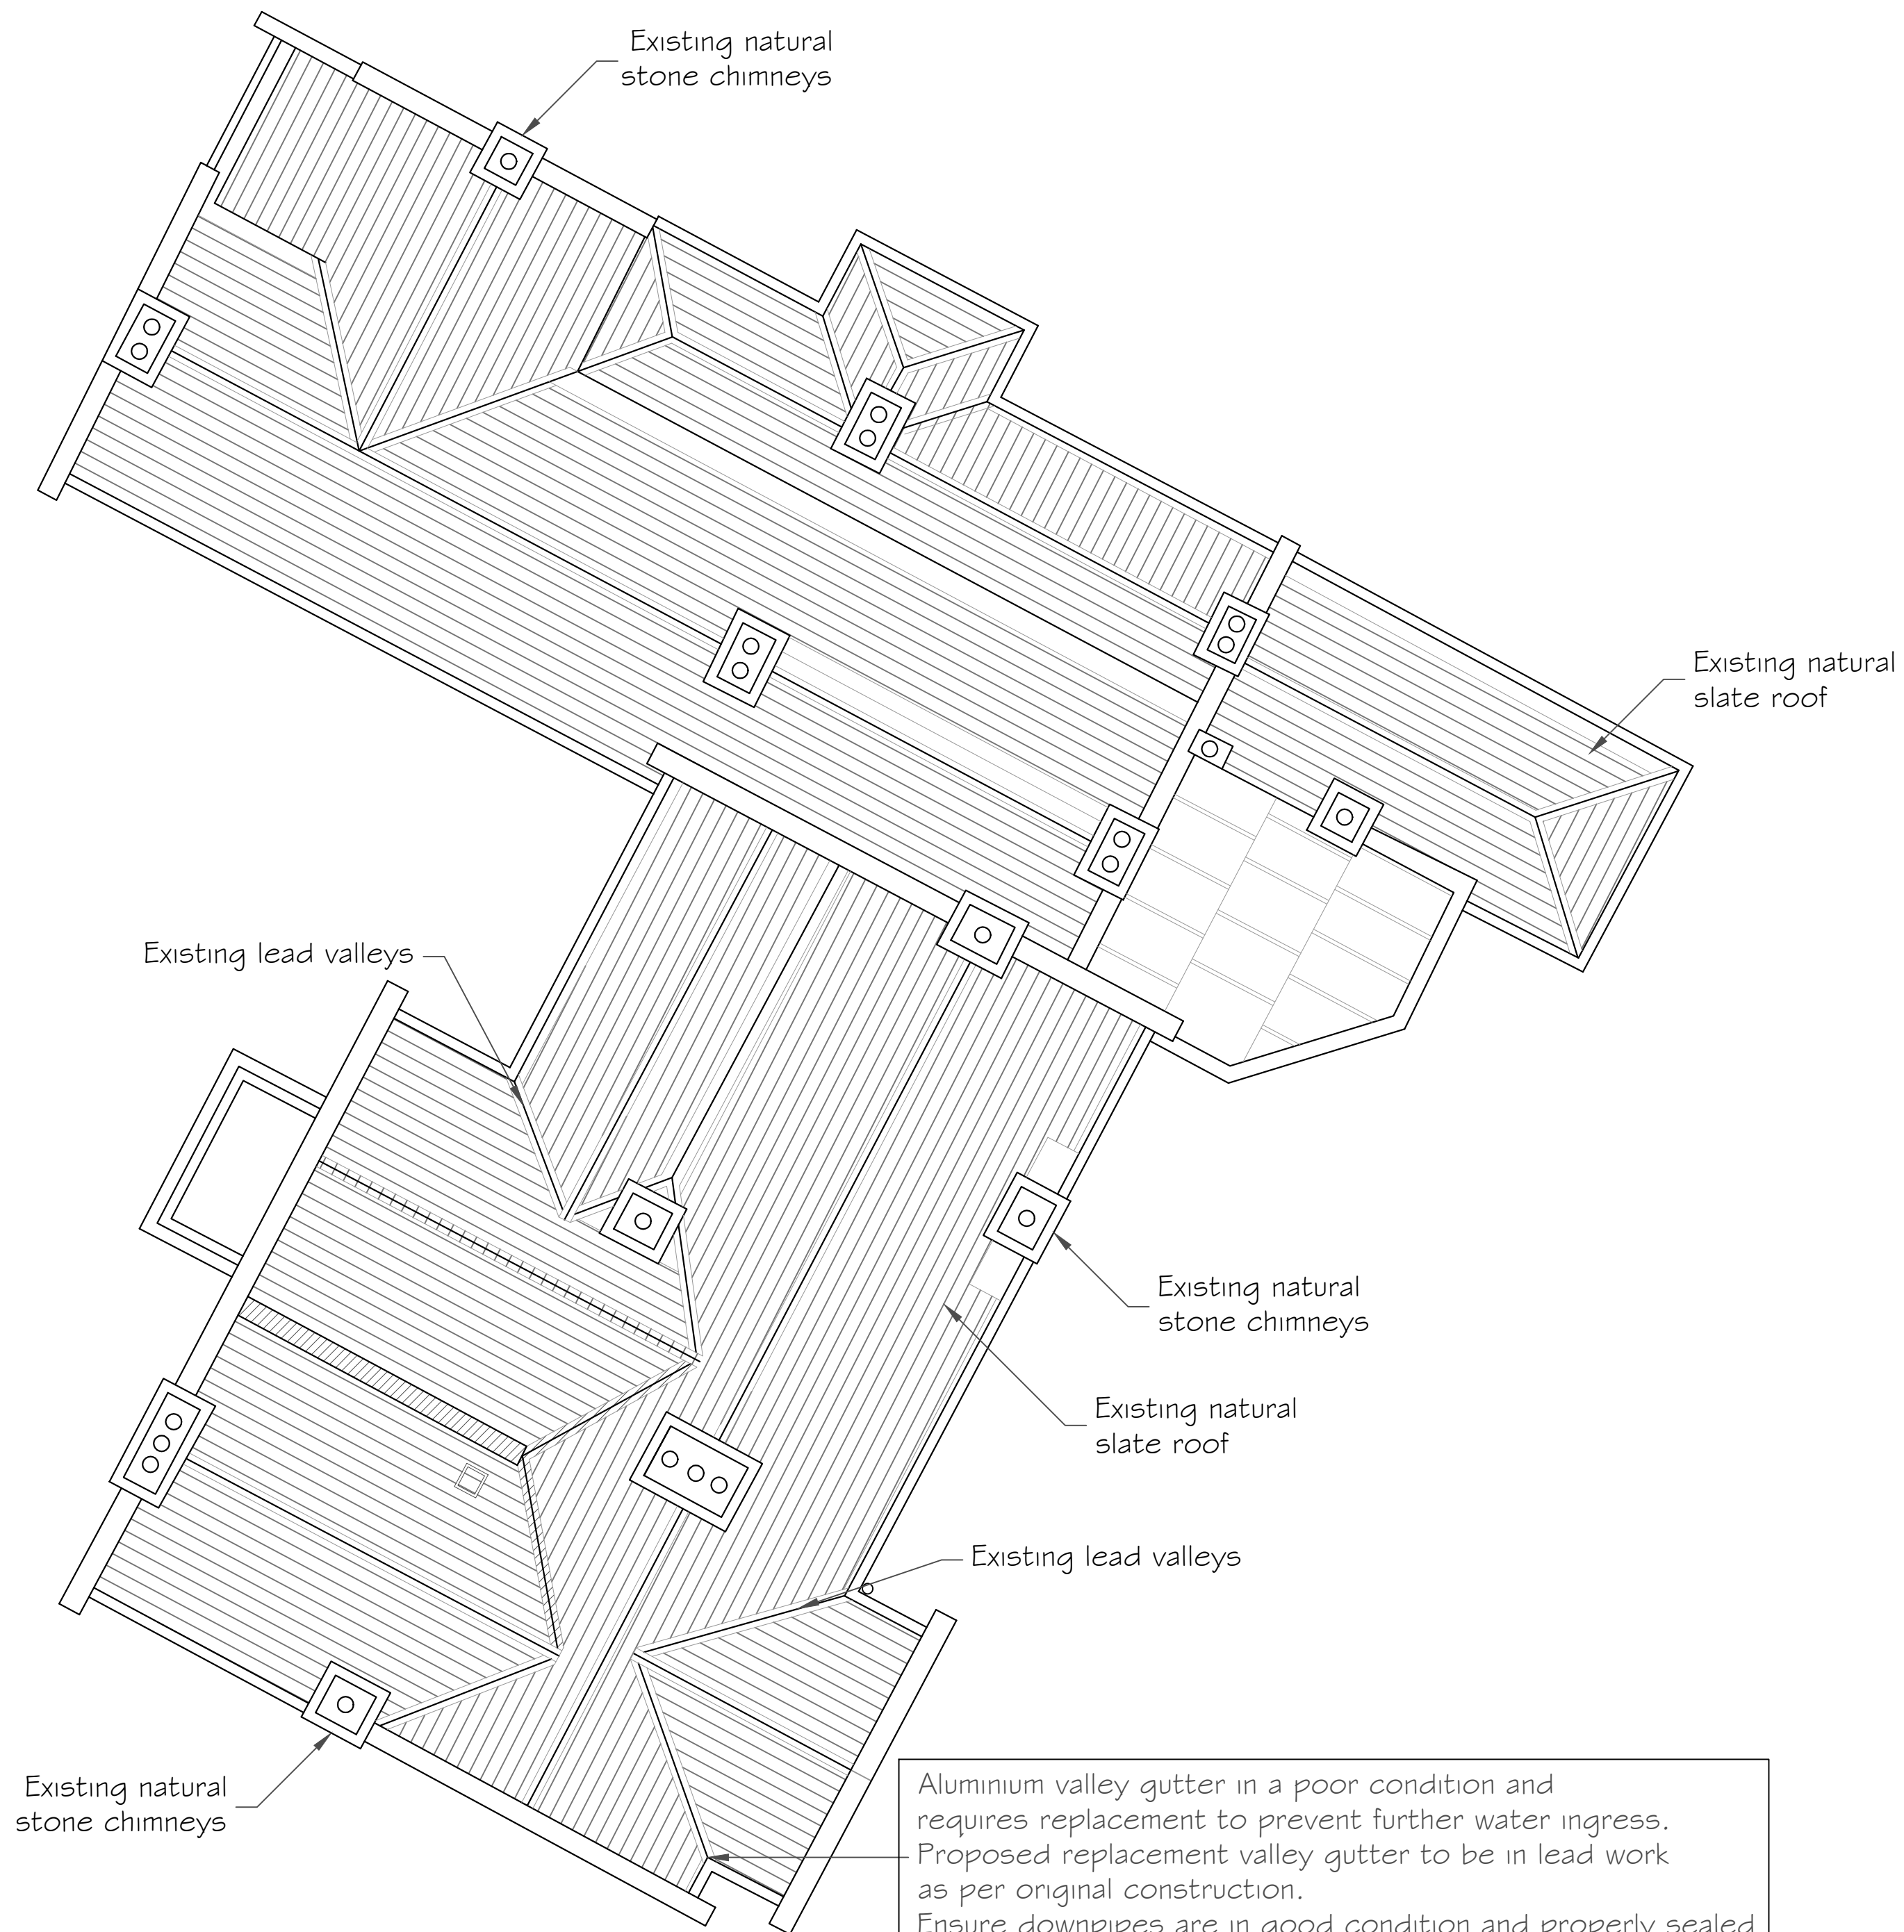


All dimensions to be checked on site.
Do not scale from this drawing.
Any discrepancies to be reported to the project surveyor.

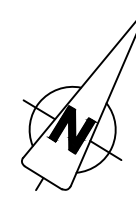

Title:
Proposed Roof Plans

Project & Client:
Proposed Repairs & Alterations
Embleton Hall
Longframlington
Northumberland

No. REVISIONS
FRP-01

Scale: 1:100 @ A2 Date: Sept 2023 Drawn by:

CHRIS WAITE
BUILDING SURVEYING SERVICES
Phone - 07595 780 895
Email - chris@chriswaitesurveying.co.uk
www.chriswaitesurveying.co.uk