




EXISTING GROUND FLOOR PLAN

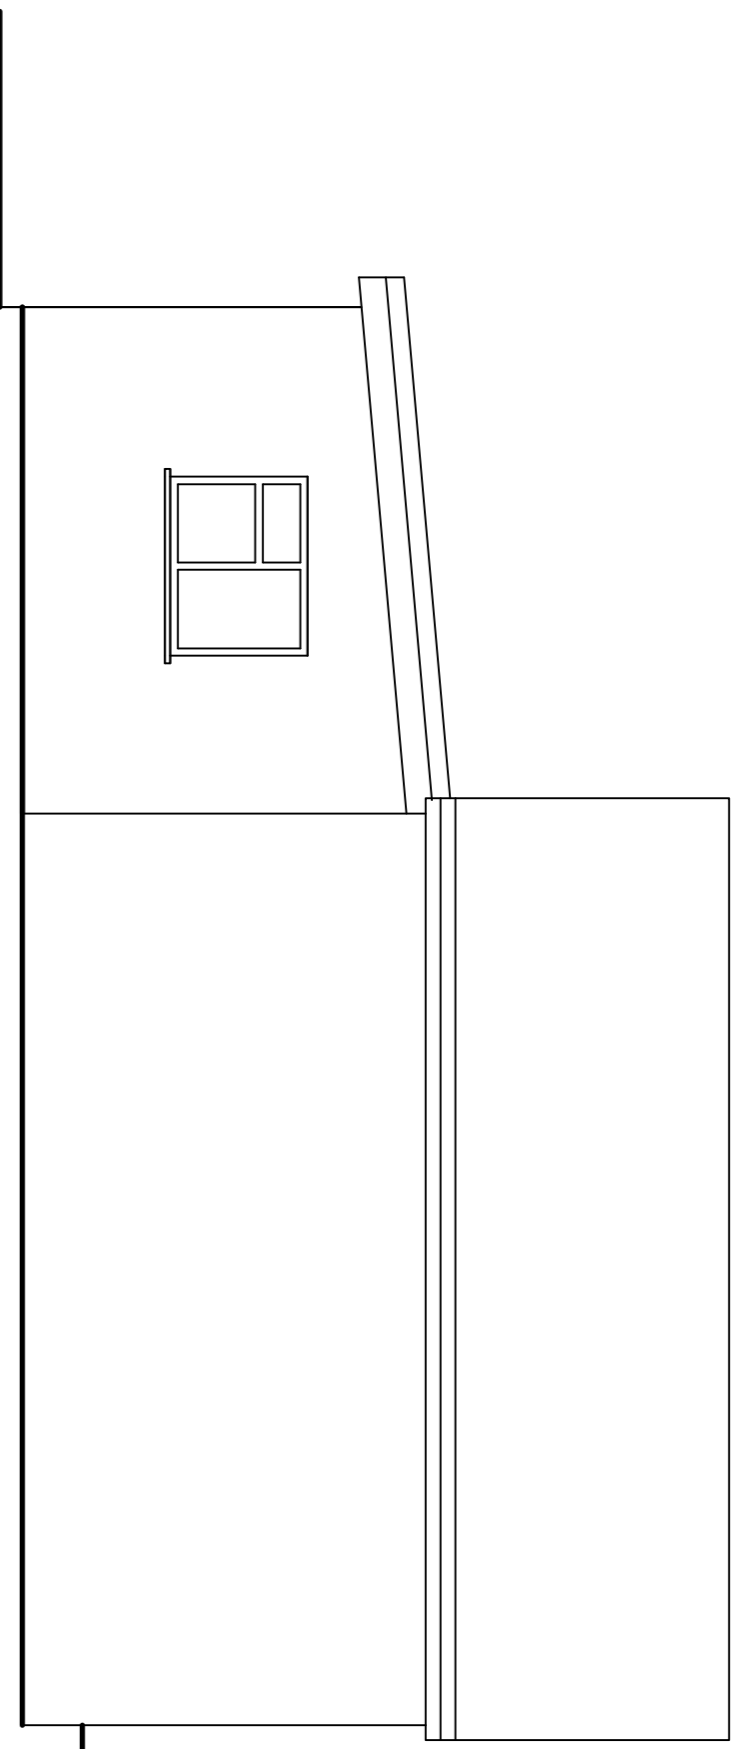


EXISTING SIDE ELEVATION (North) - GARAGE AND OUTBUILDING

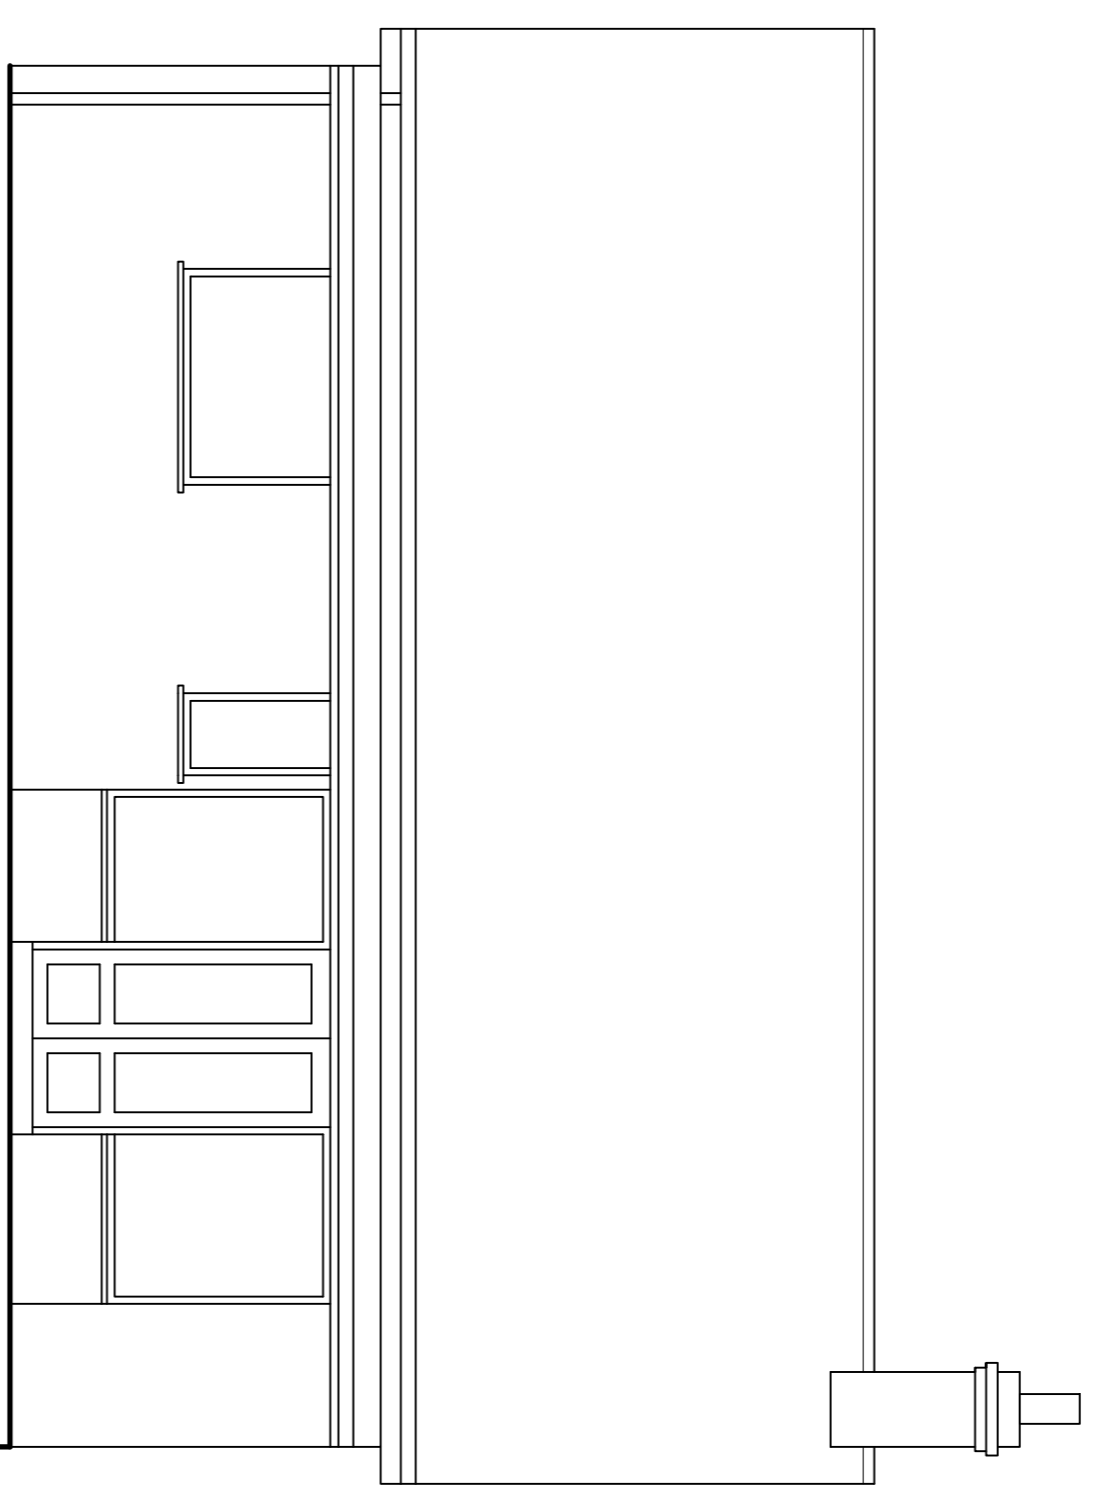


EXISTING REAR ELEVATION - BUNGALOW

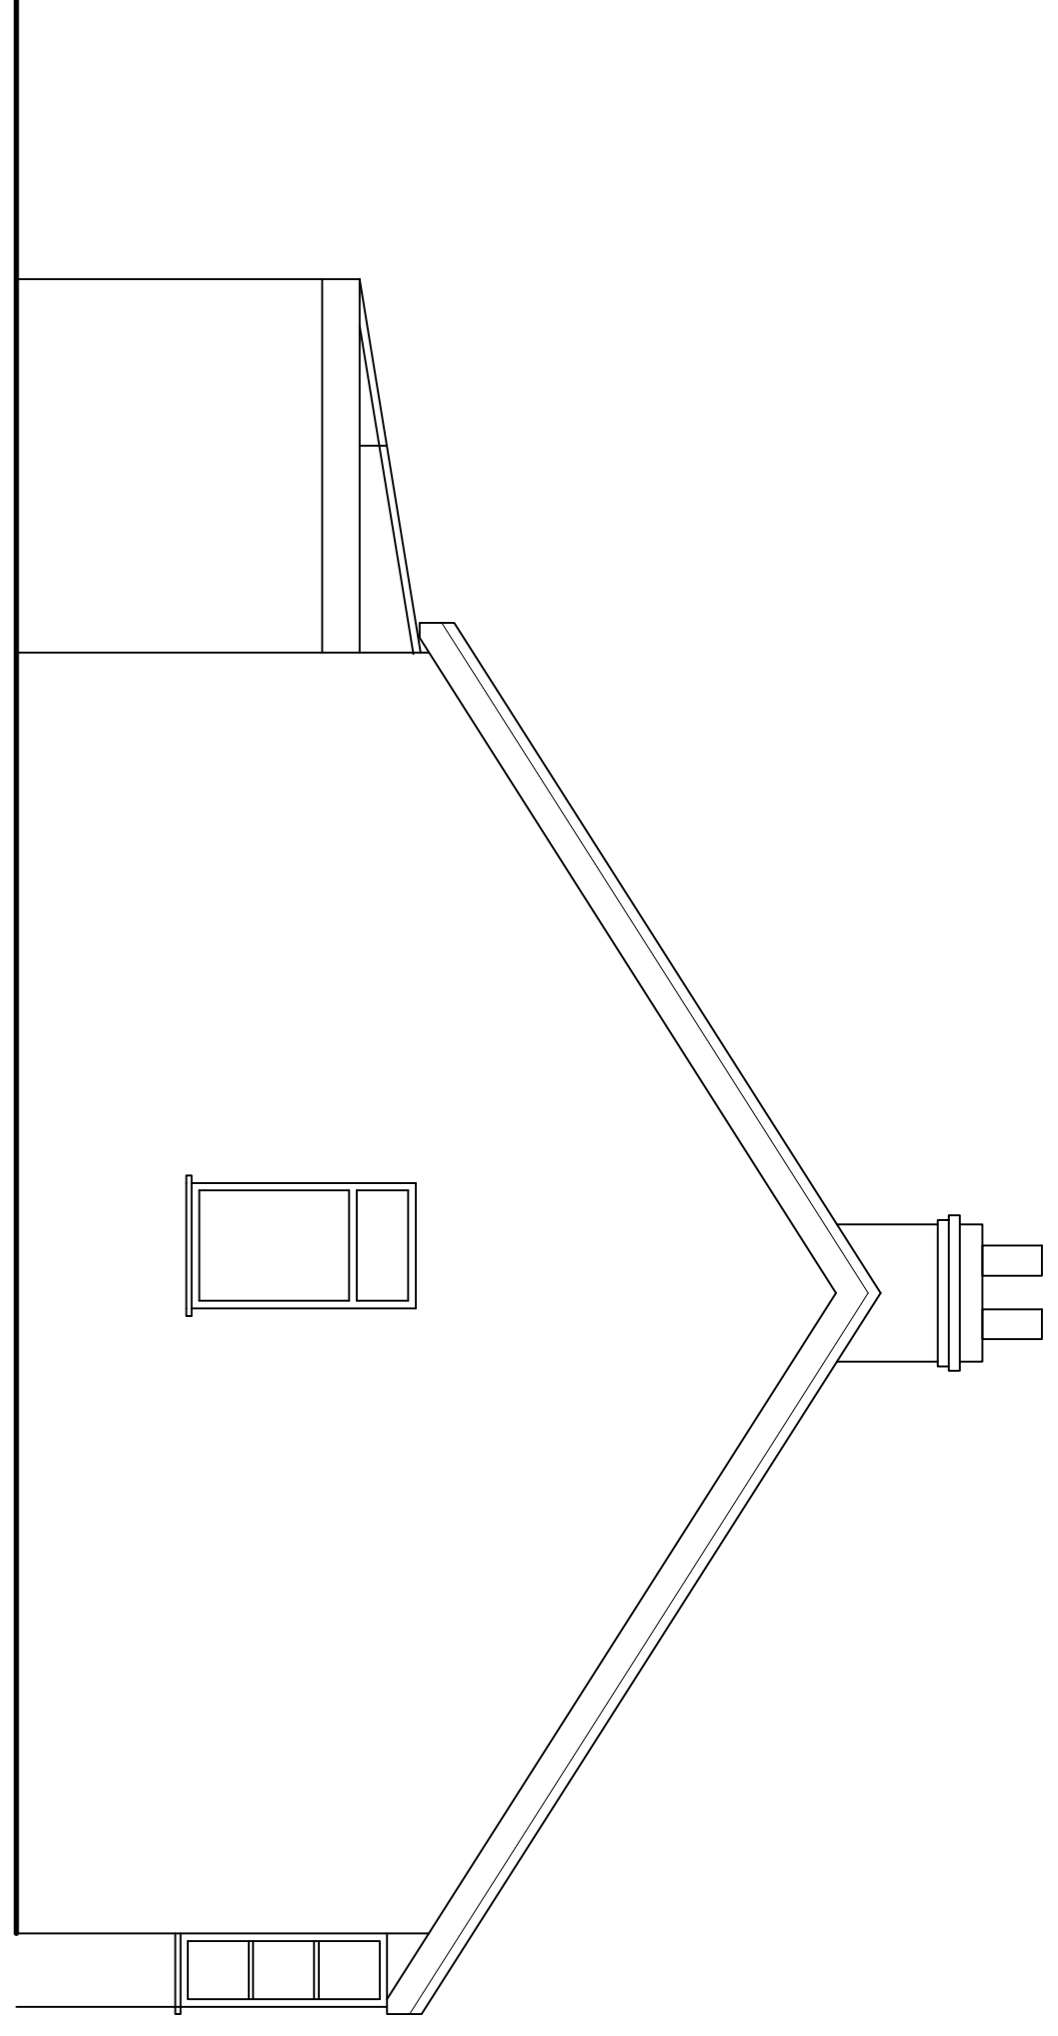

EXISTING SIDE ELEVATION (North) - BUNGALOW

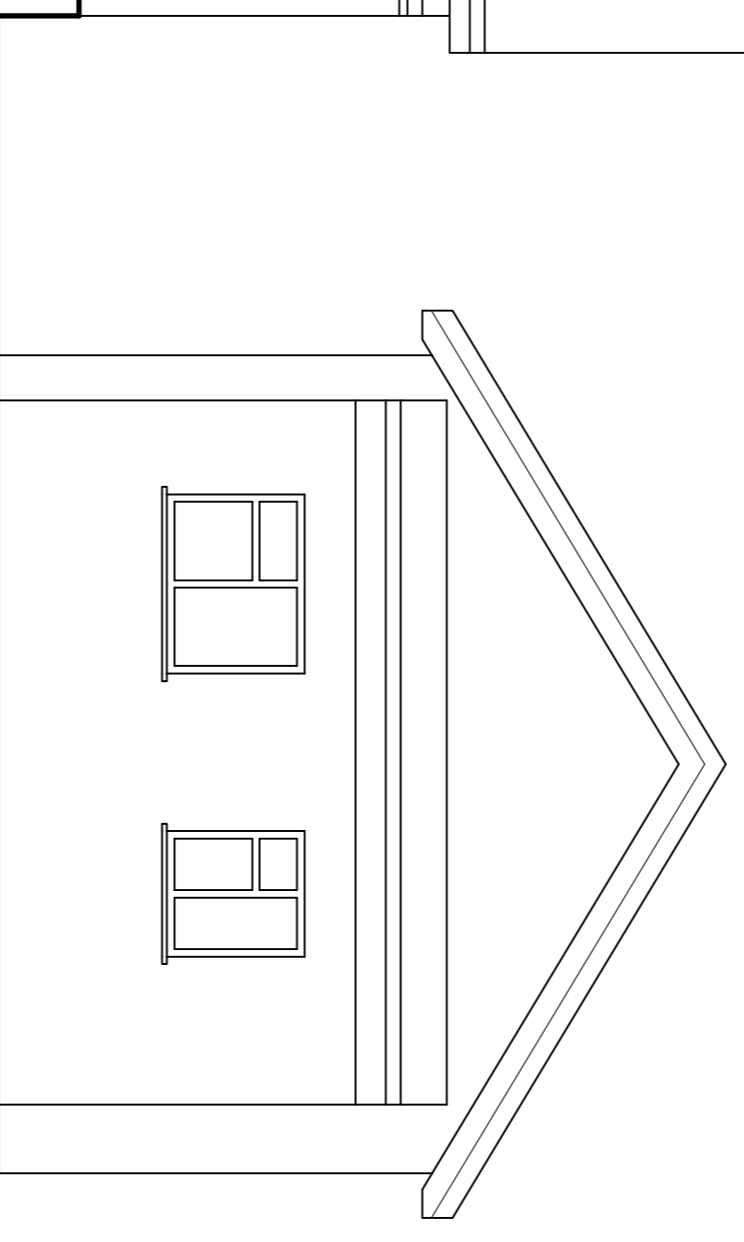

EXISTING REAR ELEVATION - GARAGE

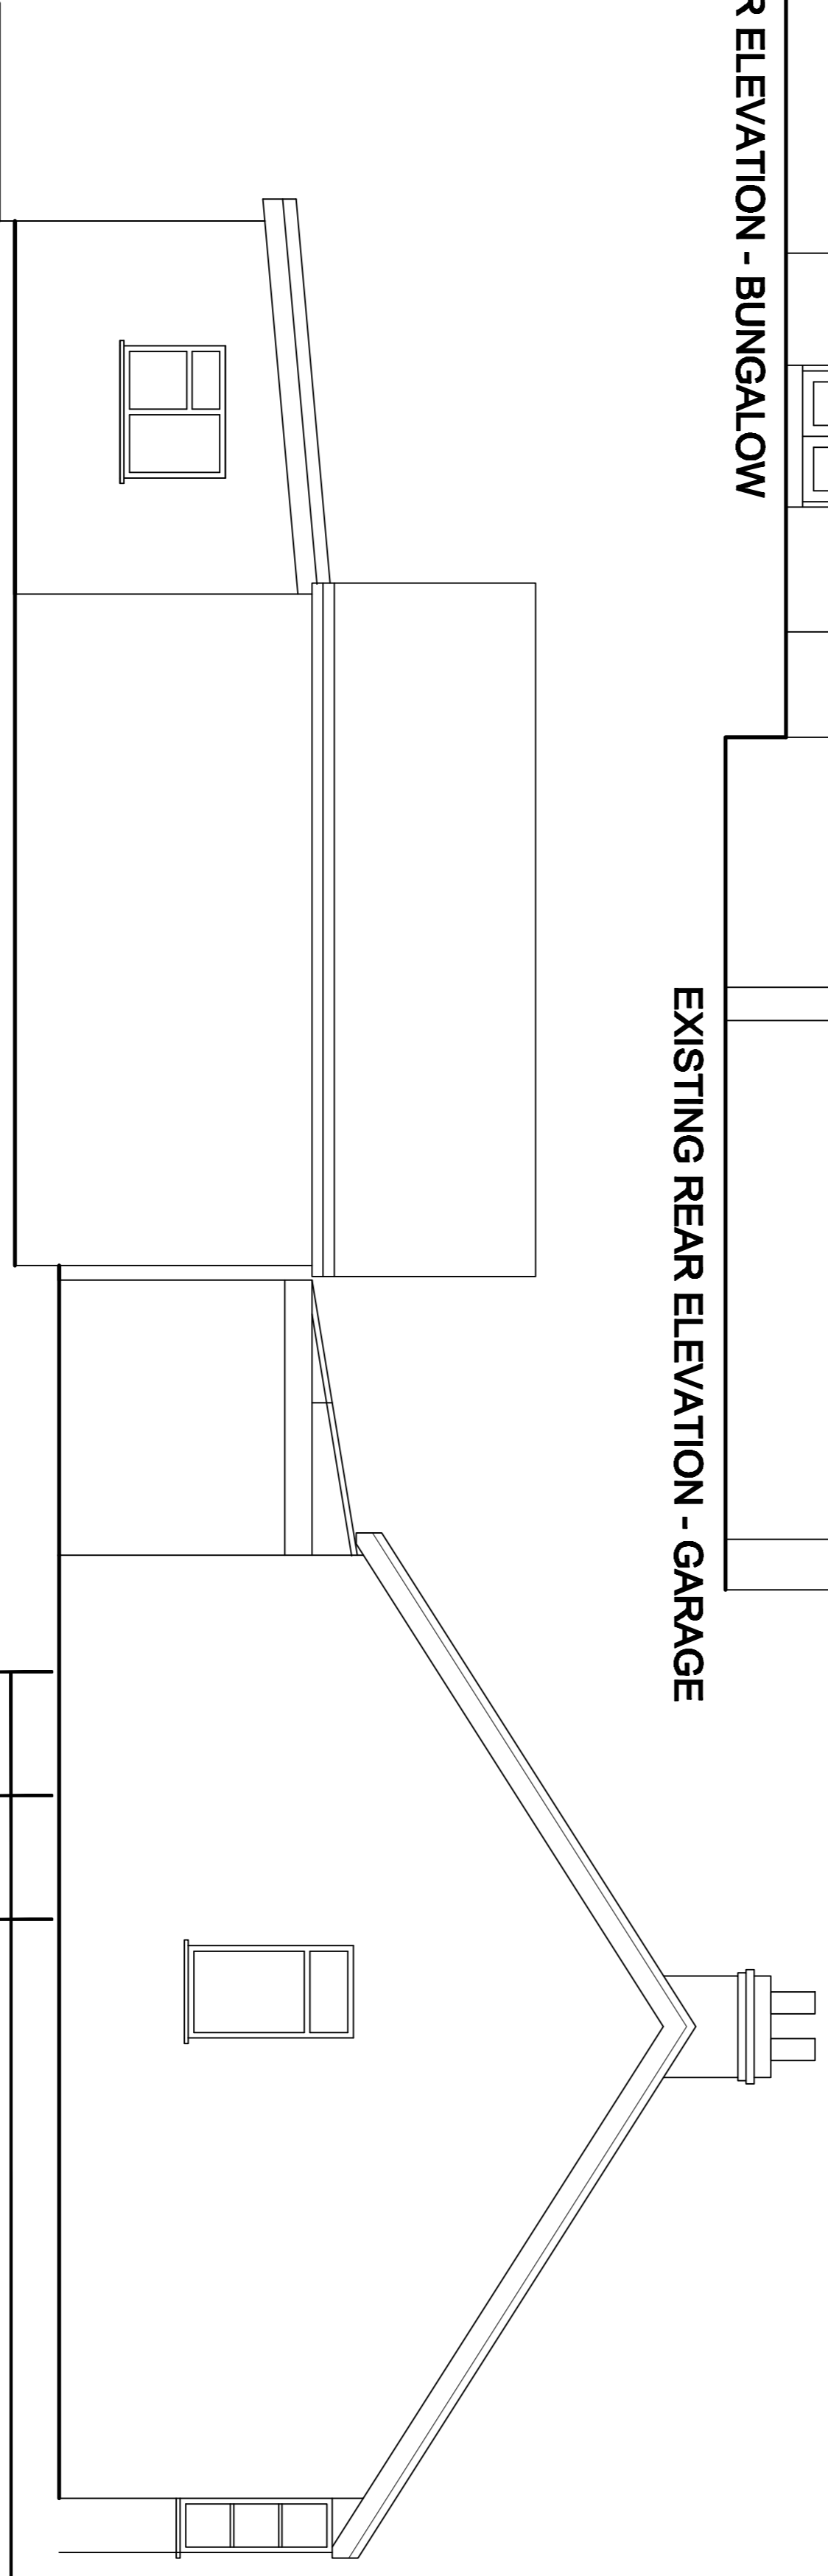

EXISTING SIDE ELEVATION (South))

Revision	Date	Amendment Detail

Project 843 GARSTANG RD, BARTON PROPOSED REAR EXTENSION		Drawing Title EXISTING PLANS AND ELEVATIONS	
Scale	1:50	Drawn/Checked	Date
			JUL Y 2023
Drawing No.		Revision	