

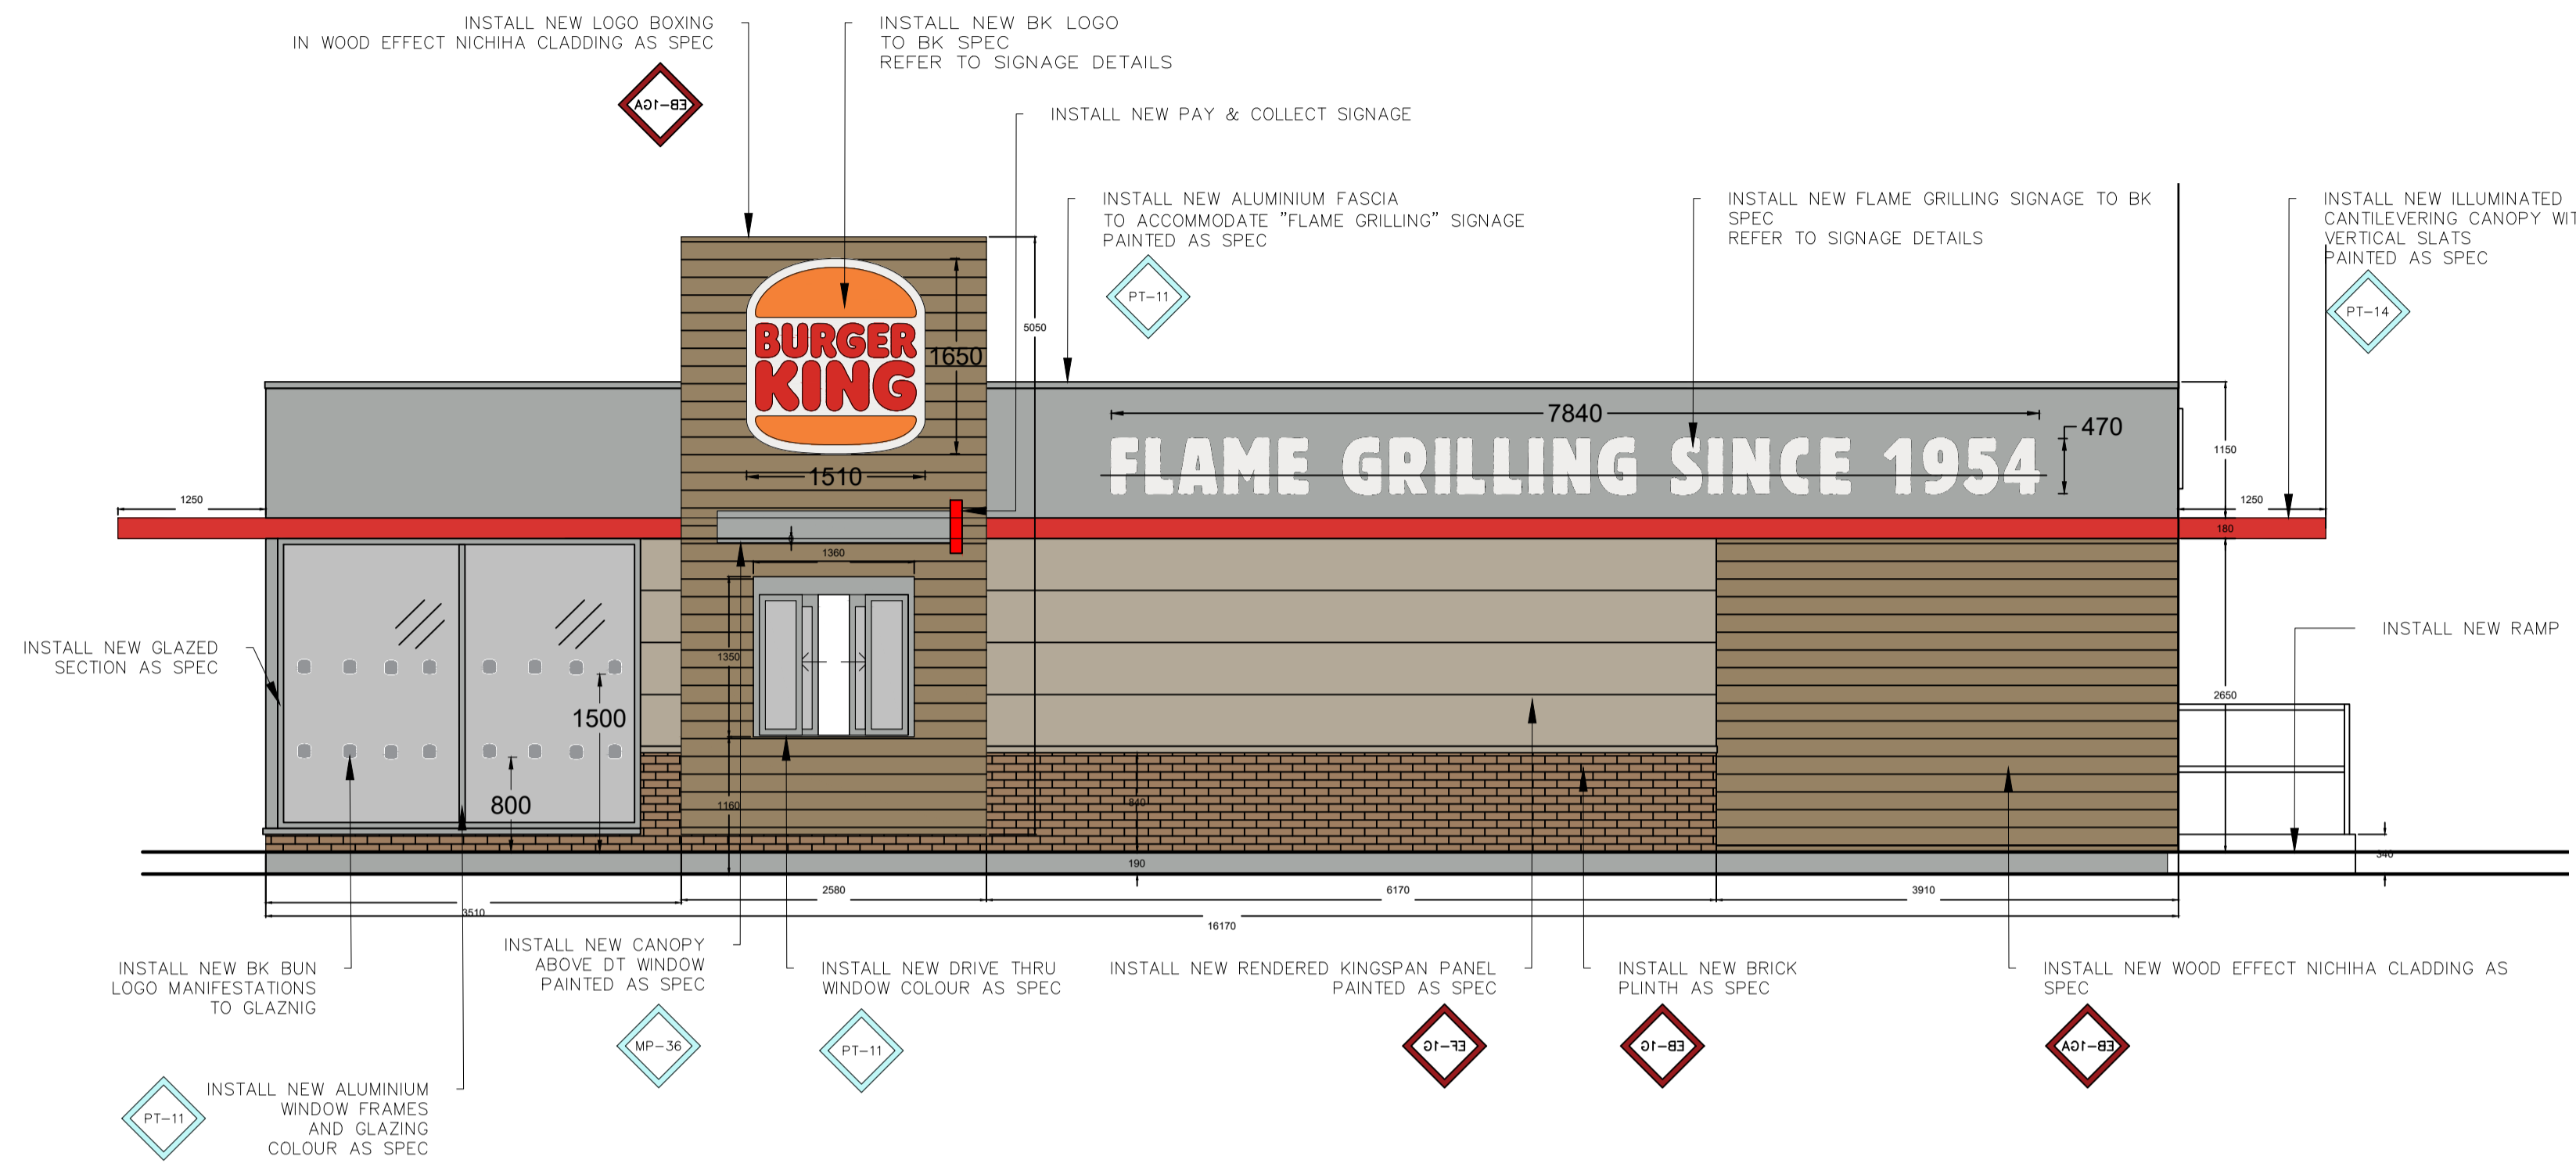




NOTE: ALL SIGNAGE TO BE INSTALLED AS NEW BY SIGNAGE CONTRACTOR
 LOCATION OF OPENING HOURS SIGNAGE TBC ON SITE
 ALL DIMENSIONS TBC ON SITE

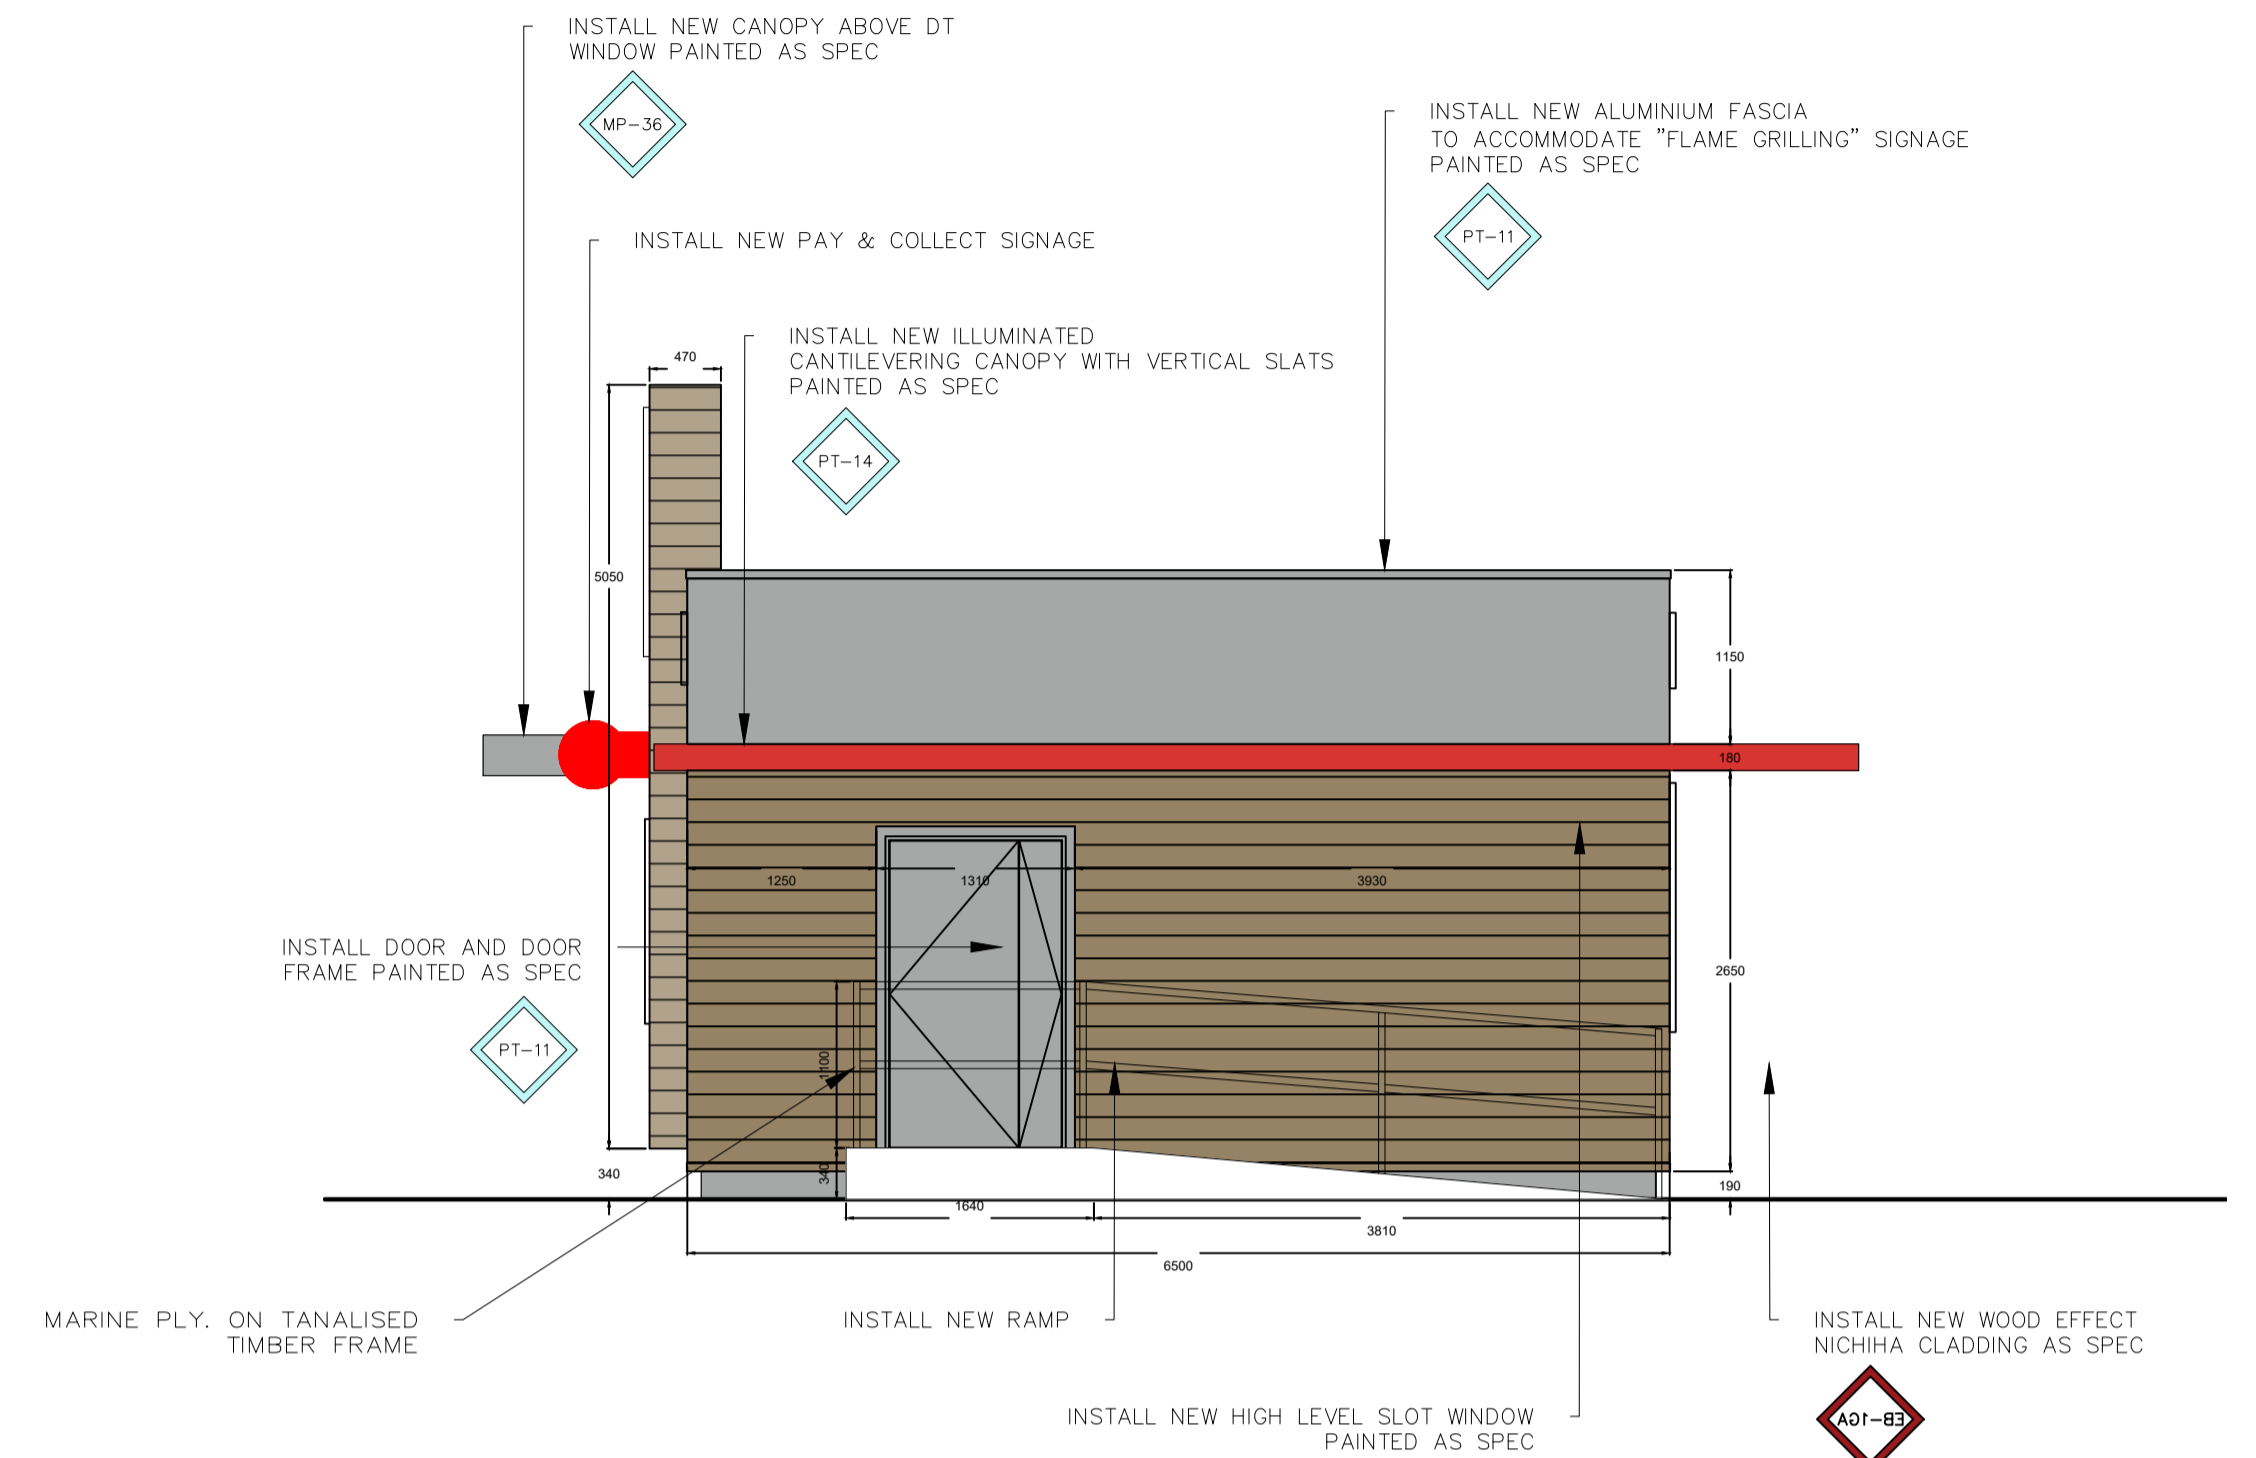



01 PROPOSED NORTH ELEVATION
 SCALE 1:50

 



02 PROPOSED WEST ELEVATION
 SCALE 1:50

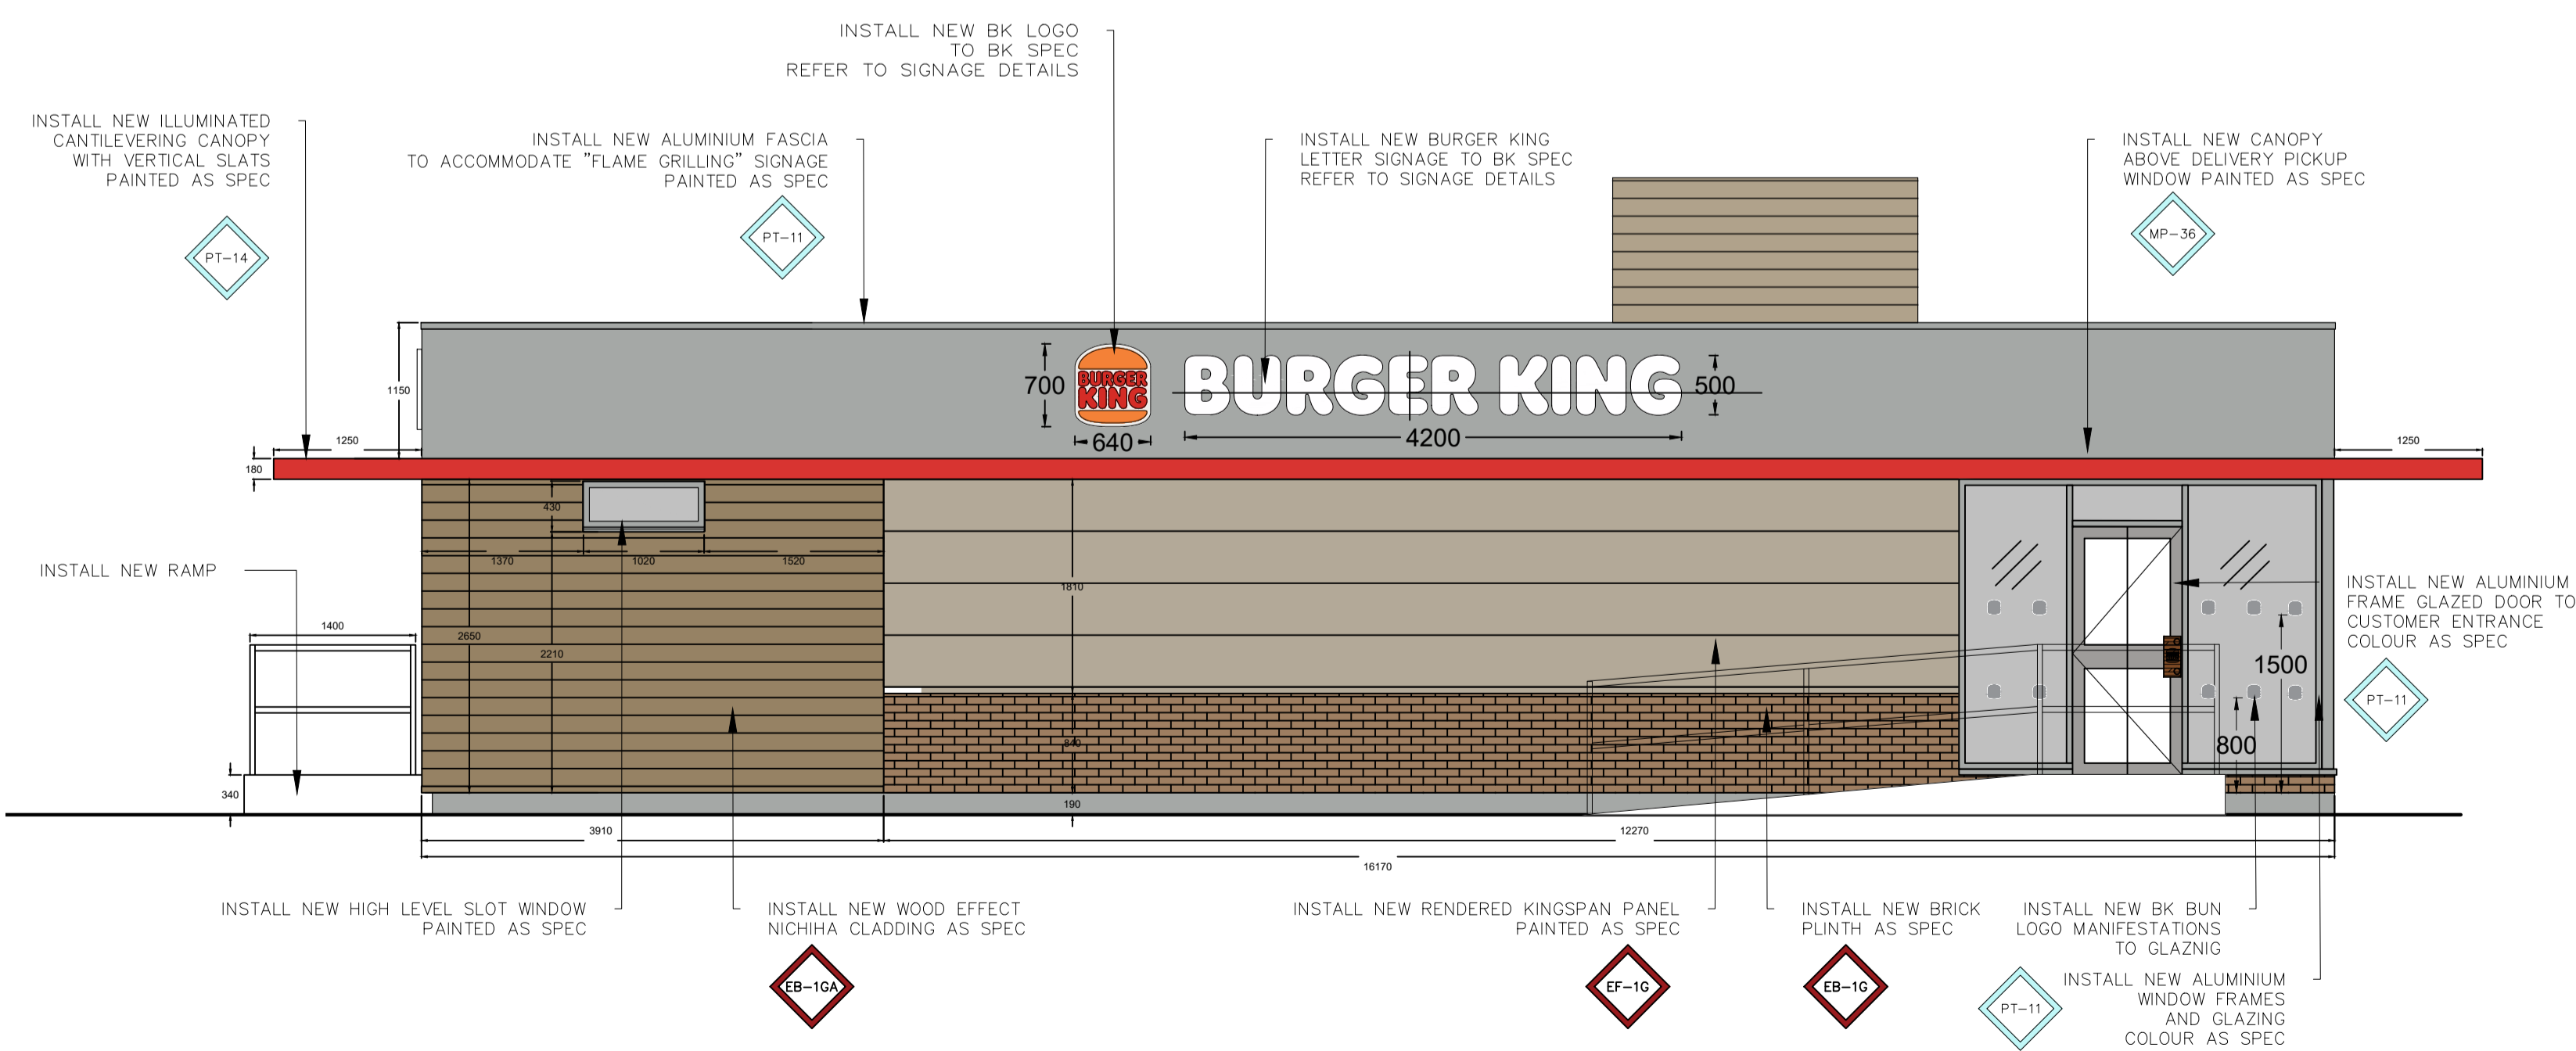 

03 PROPOSED SOUTH ELEVATION
 SCALE 1:50

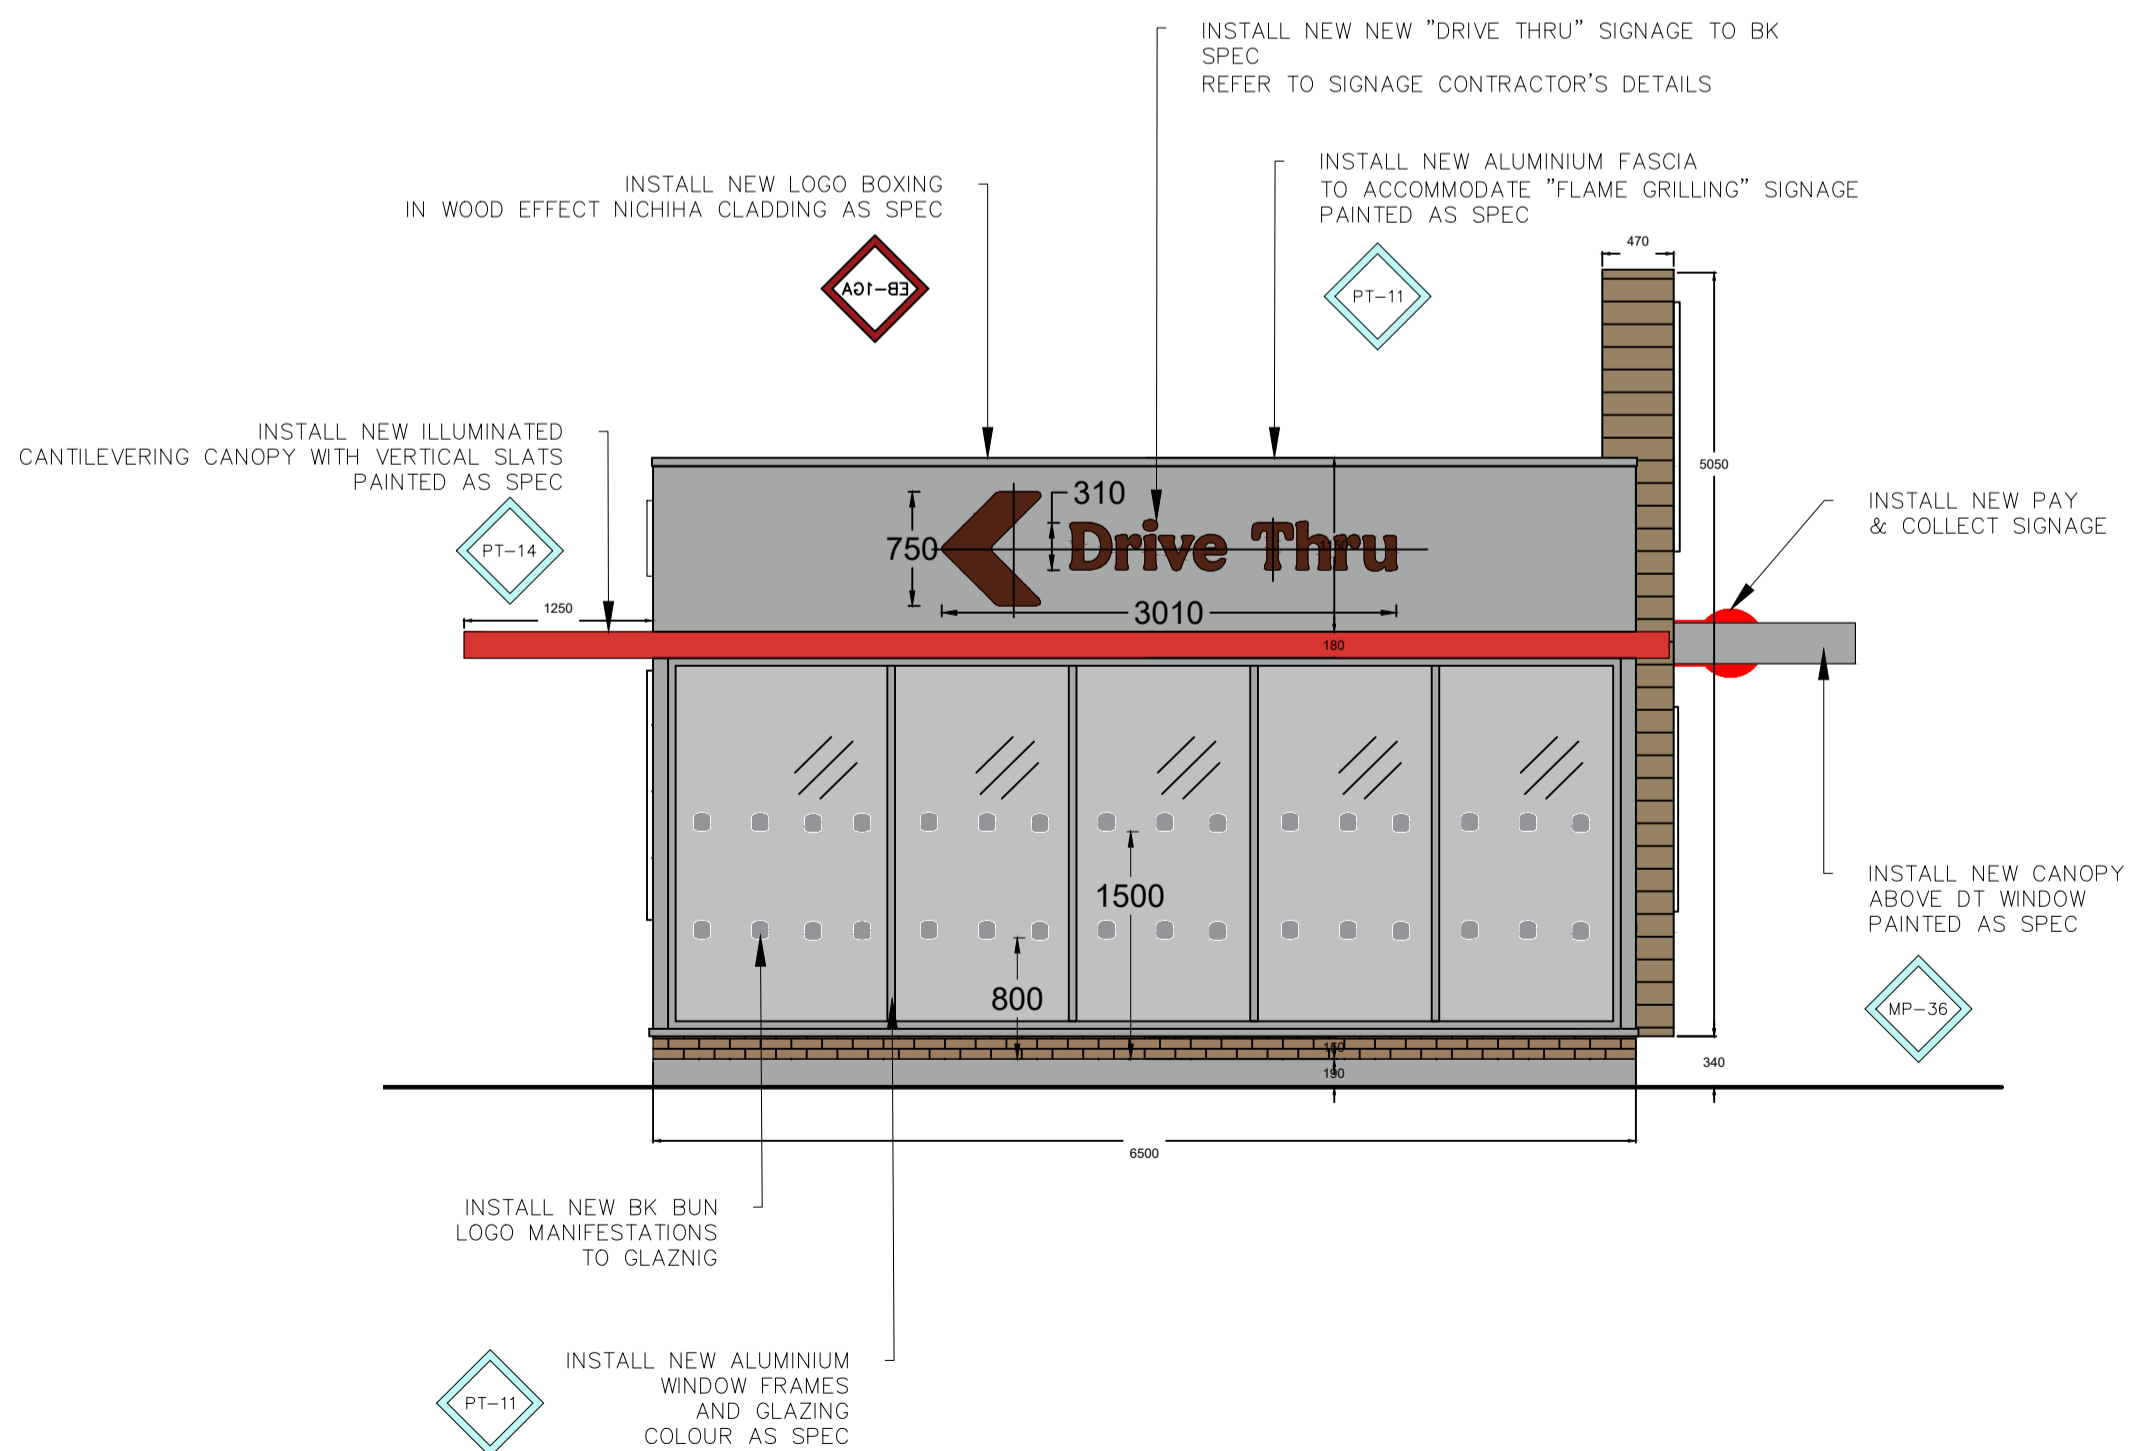 

04 PROPOSED EAST ELEVATION
 SCALE 1:50

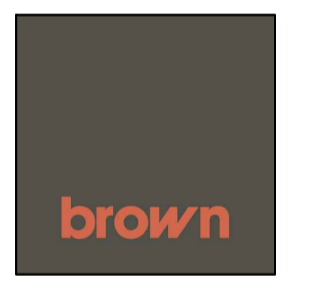 

ROOM 404-405
 60 CHARLES STREET, LEICESTER,
 LE1 1FB
 t: (0)20 8446 0500
 e: info@brownstudio.co.uk
 w: www.brownstudio.co.uk

Project:
BURGER KING - TENDER DRAWINGS

Client:
 BURGER KING, UK

ADDRESS:
 SOUTHMOOR RD,
 HEMSWORTH,
 PONTEFRAC T WF9 4BA

Drawing Title:
 PROPOSED ELEVATIONS

Drawing No: C100

Job No:1632	Status:PIREVF	Date:02.06.23
Scale: 1 : 50@A1	Drawn: DK	Checked: CB

ALL DRAWINGS HAVE BEEN PREPARED FROM A DIGITAL SURVEY OR EXISTING DRAWINGS PROVIDED BY OTHERS. ACCURACY CANNOT BE ASSURED. IT IS THE CONTRACTORS RESPONSIBILITY TO CARRY OUT SITE DIMENSION CHECKS AND PRODUCE ROD DRAWINGS. DETAILS WILL BE SUBJECT TO APPROVAL OF ROD'S AND SITE STRIP OUT.

ALL SERVICES TO BE CONFIRMED
 10m
 © copyright reserved by BDSA