



FLOOR PLAN. SCALE 1:50



ROOF PLAN. SCALE 1:50

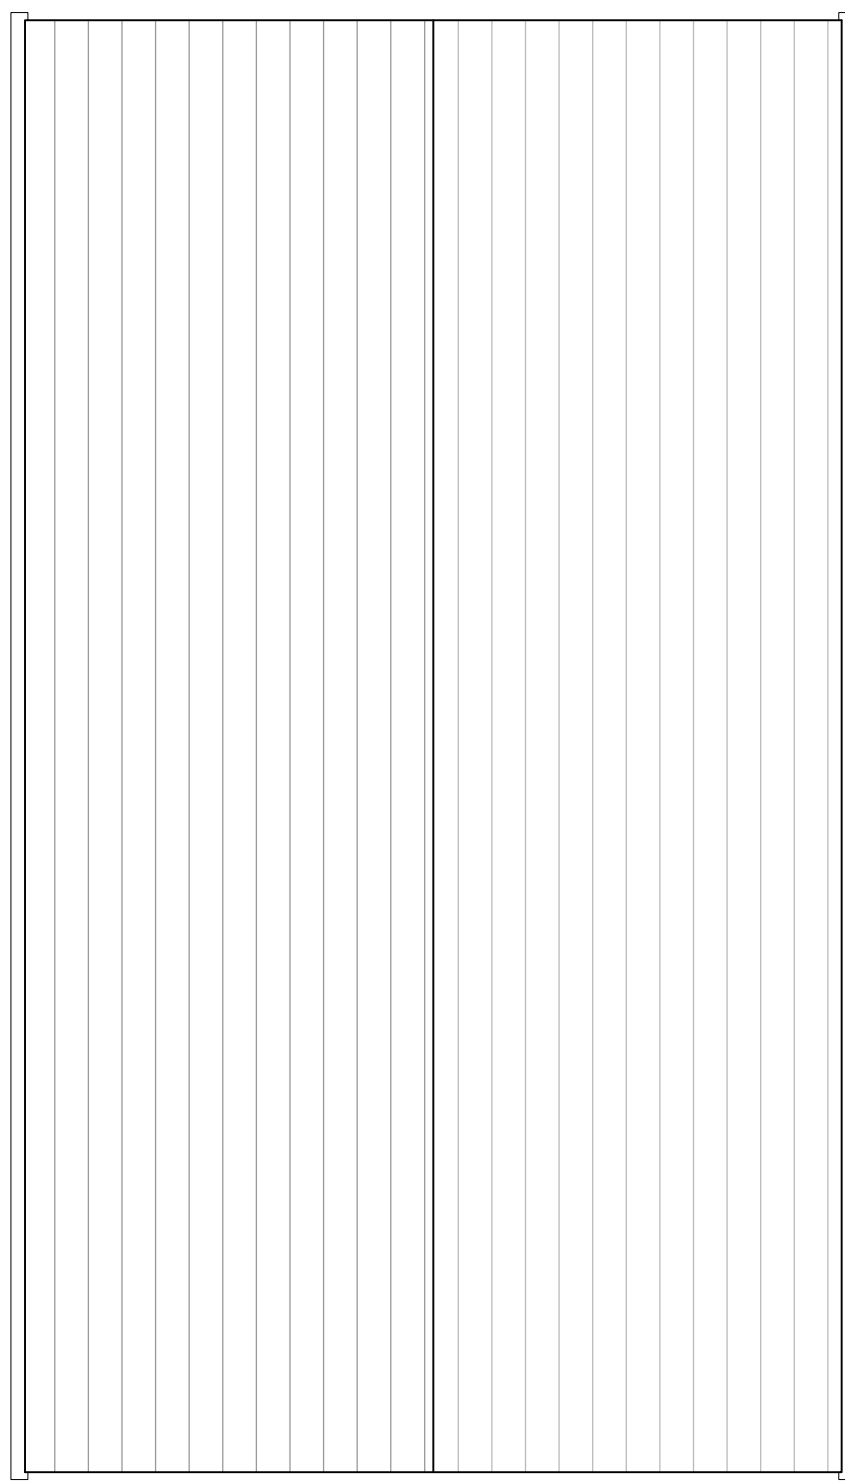


SIDE (NORTH-EAST) ELEVATION. SCALE 1:50

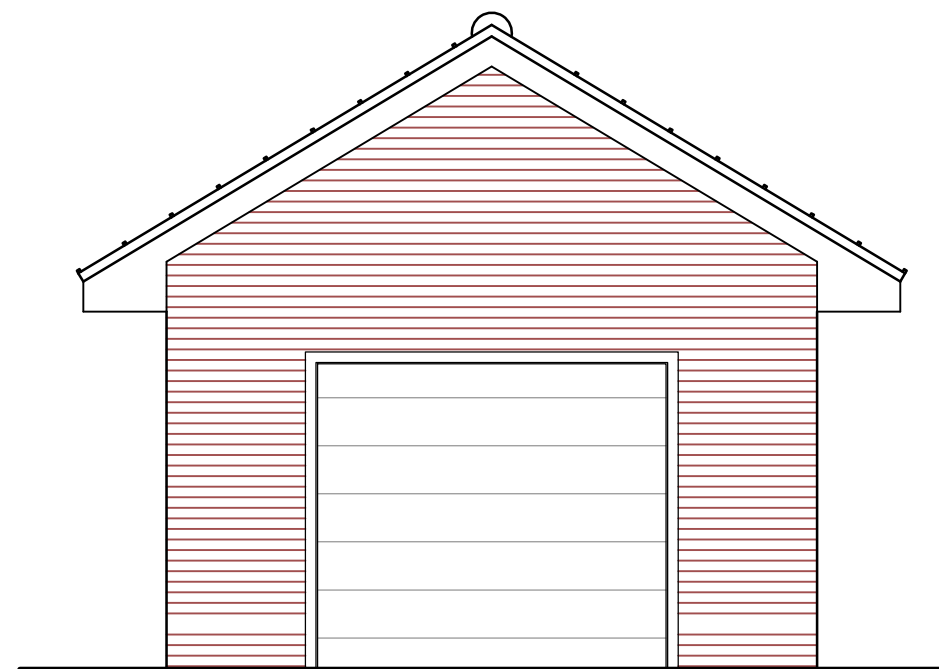

FRONT (SOUTH-EAST) ELEVATION. SCALE 1:50



SIDE (SOUTH-WEST) ELEVATION. SCALE 1:50

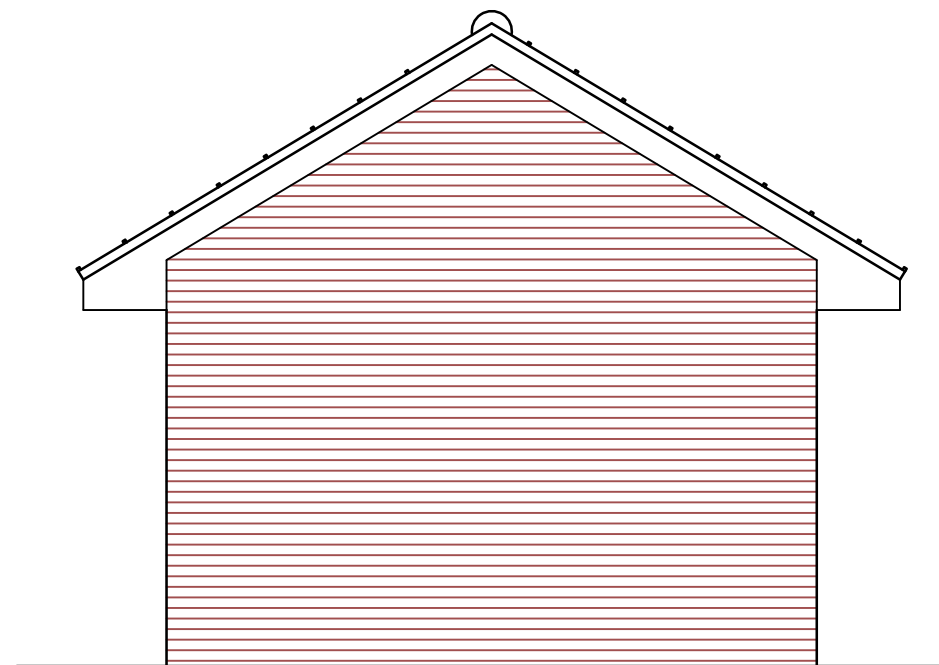

REAR (NORTH-WEST) ELEVATION. SCALE 1:50



MATERIALS.

- BRICKWORK TO MATCH EXISTING.
- TILED PITCHED ROOF TO MATCH EXISTING, WITH WHITE UPVC FASCIAS AND SOFFITS, AND BLACK RWP'S.
- WHITE UPVC DOOR.

DRAWN BY PJC CHECKED BY PJC AUTHORIZED BY PJC	DATE 23/11/27 DATE SCALE 13/09/23 SCALE 1:50 @ A2	CLIENT MR & MRS JENNINGS PROJECT PROPOSED EXTENSION AND ALTERATIONS 18 SPRINGHILL AVENUE CROFTON WAKEFIELD WF4 1HA	DESCRIPTION - C:\ASPIRE\23-1127\18 SPRINGHILL AVENUE GARAGE PLANS AND ELEVATIONS AS PROPOSED		2 HERBACEOUS COURT, CROFTON, WAKEFIELD, WEST YORKSHIRE. WF4 1FF 07368 544787 philc@aspire-studio.co.uk www.aspire-studio.co.uk
--	--	---	---	--	--

© Aspire Design Studio Ltd 2025
 DO NOT SCALE OFF THIS DRAWING