






GROUND FLOOR PLAN. SCALE 1:50

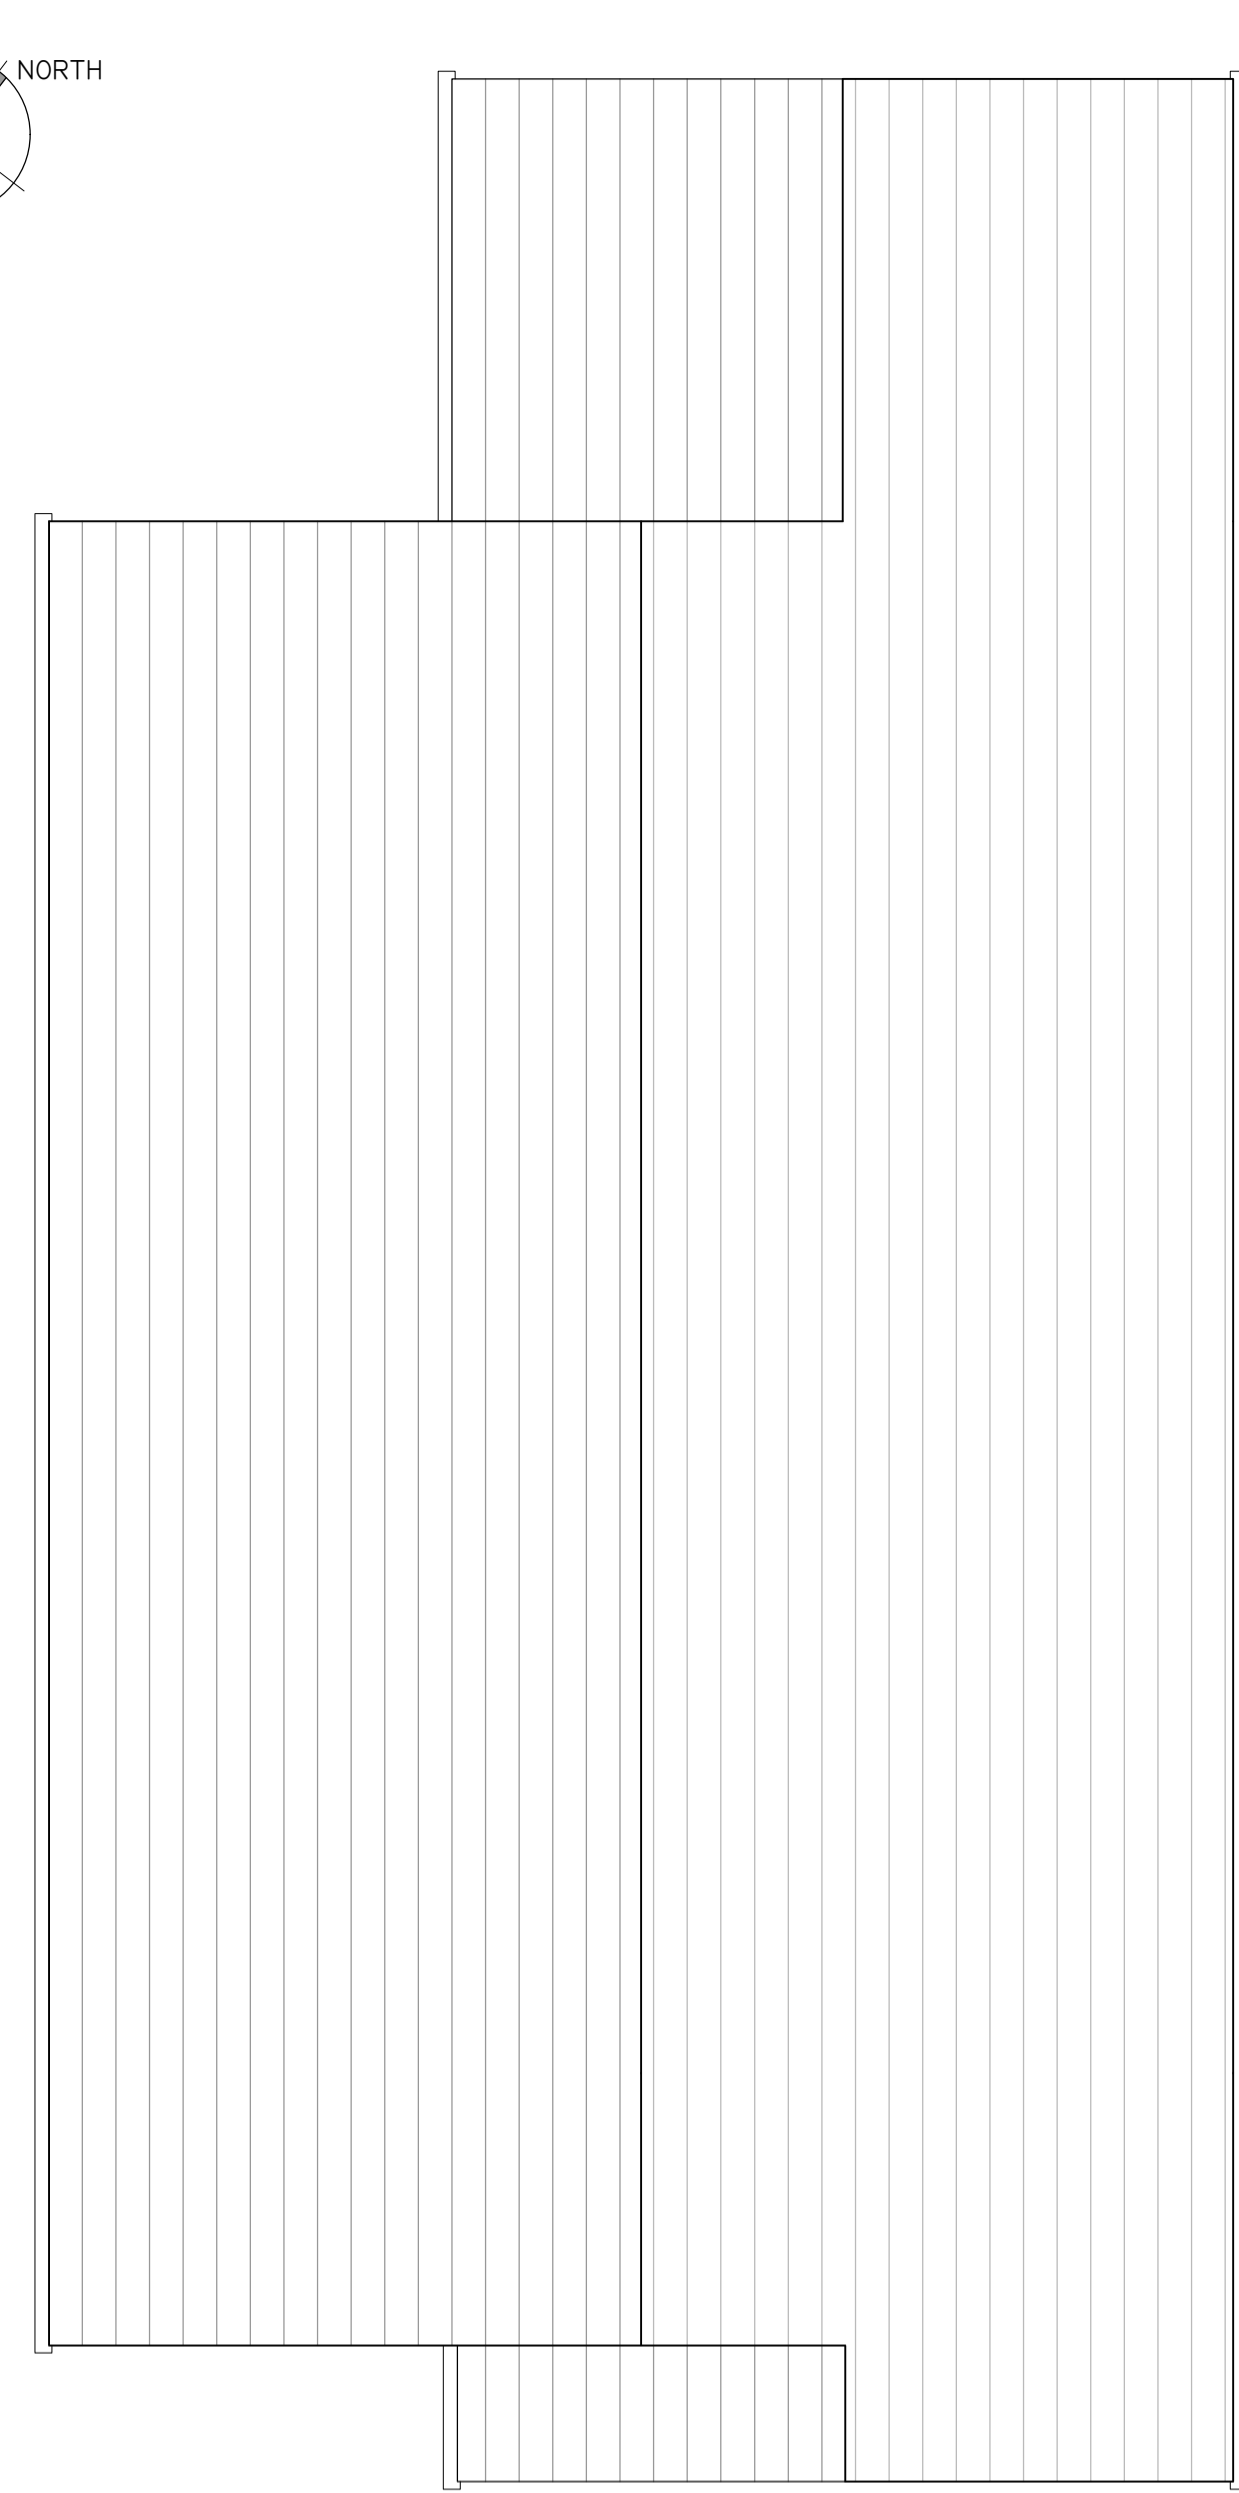


ROOF PLAN. SCALE 1:50

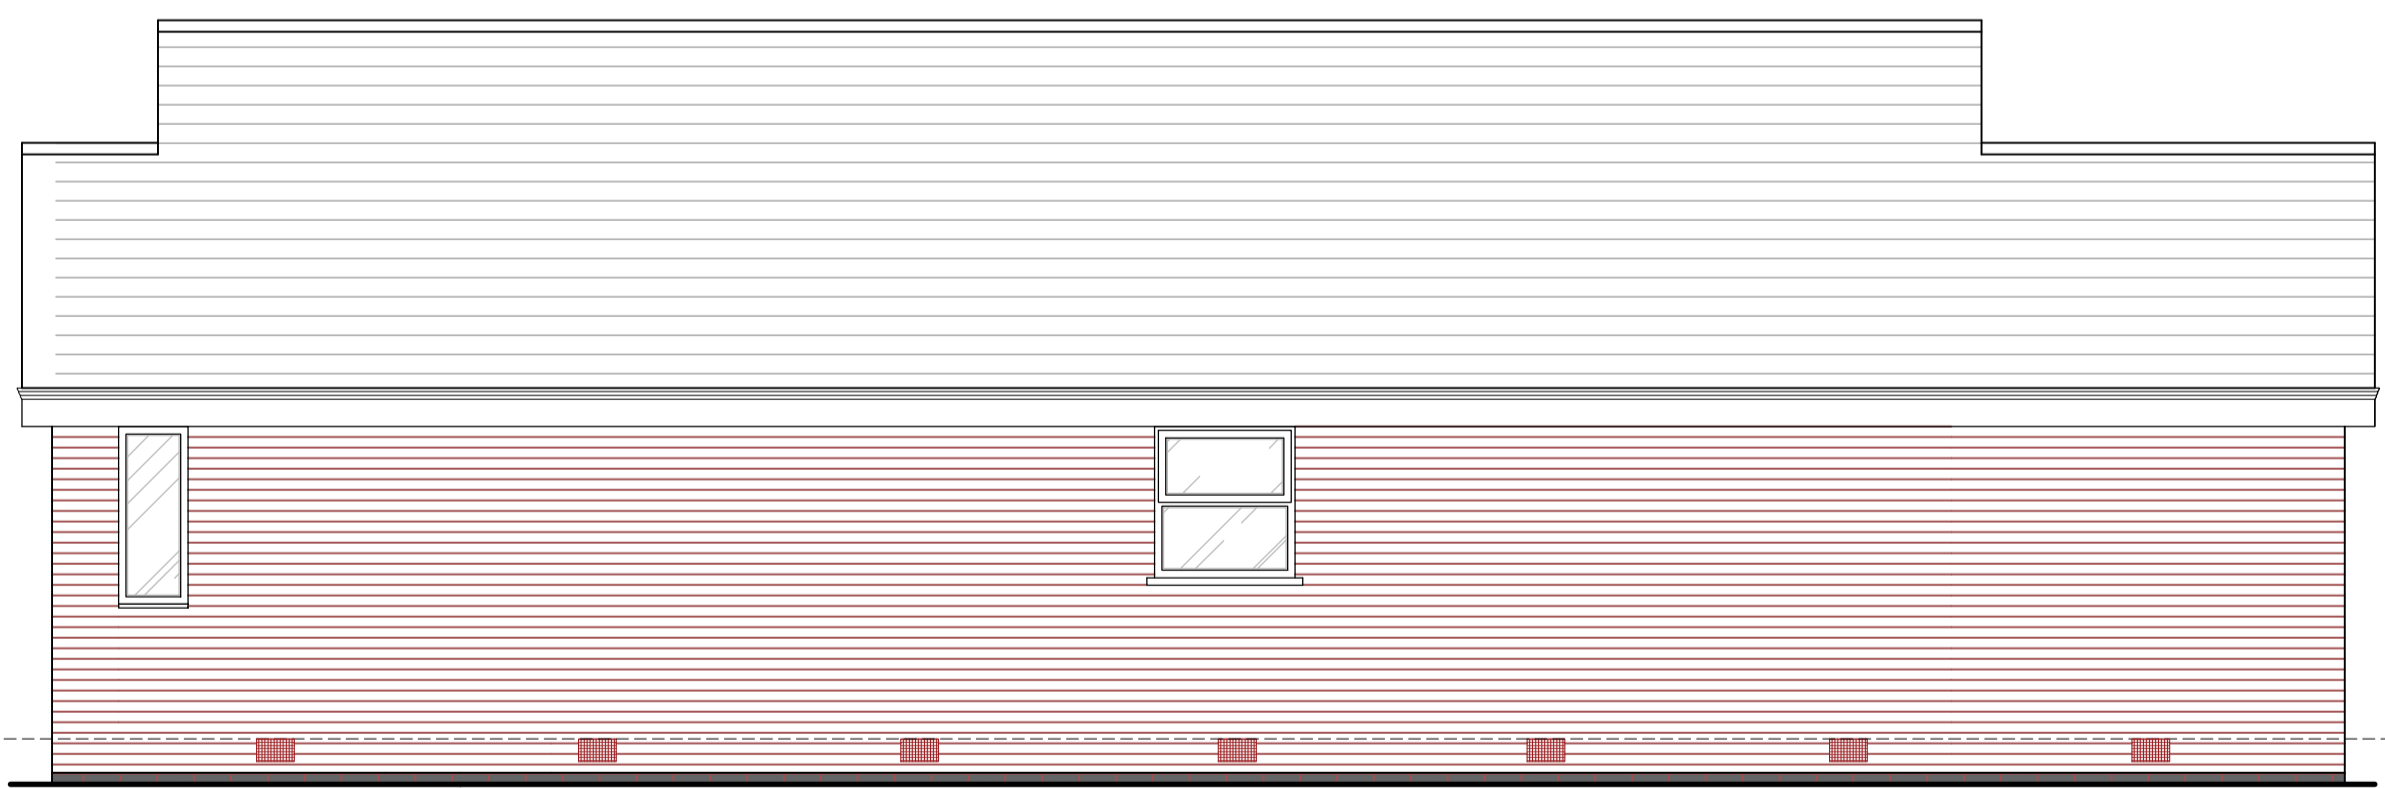


SIDE (NORTH-EAST) ELEVATION. SCALE 1:50

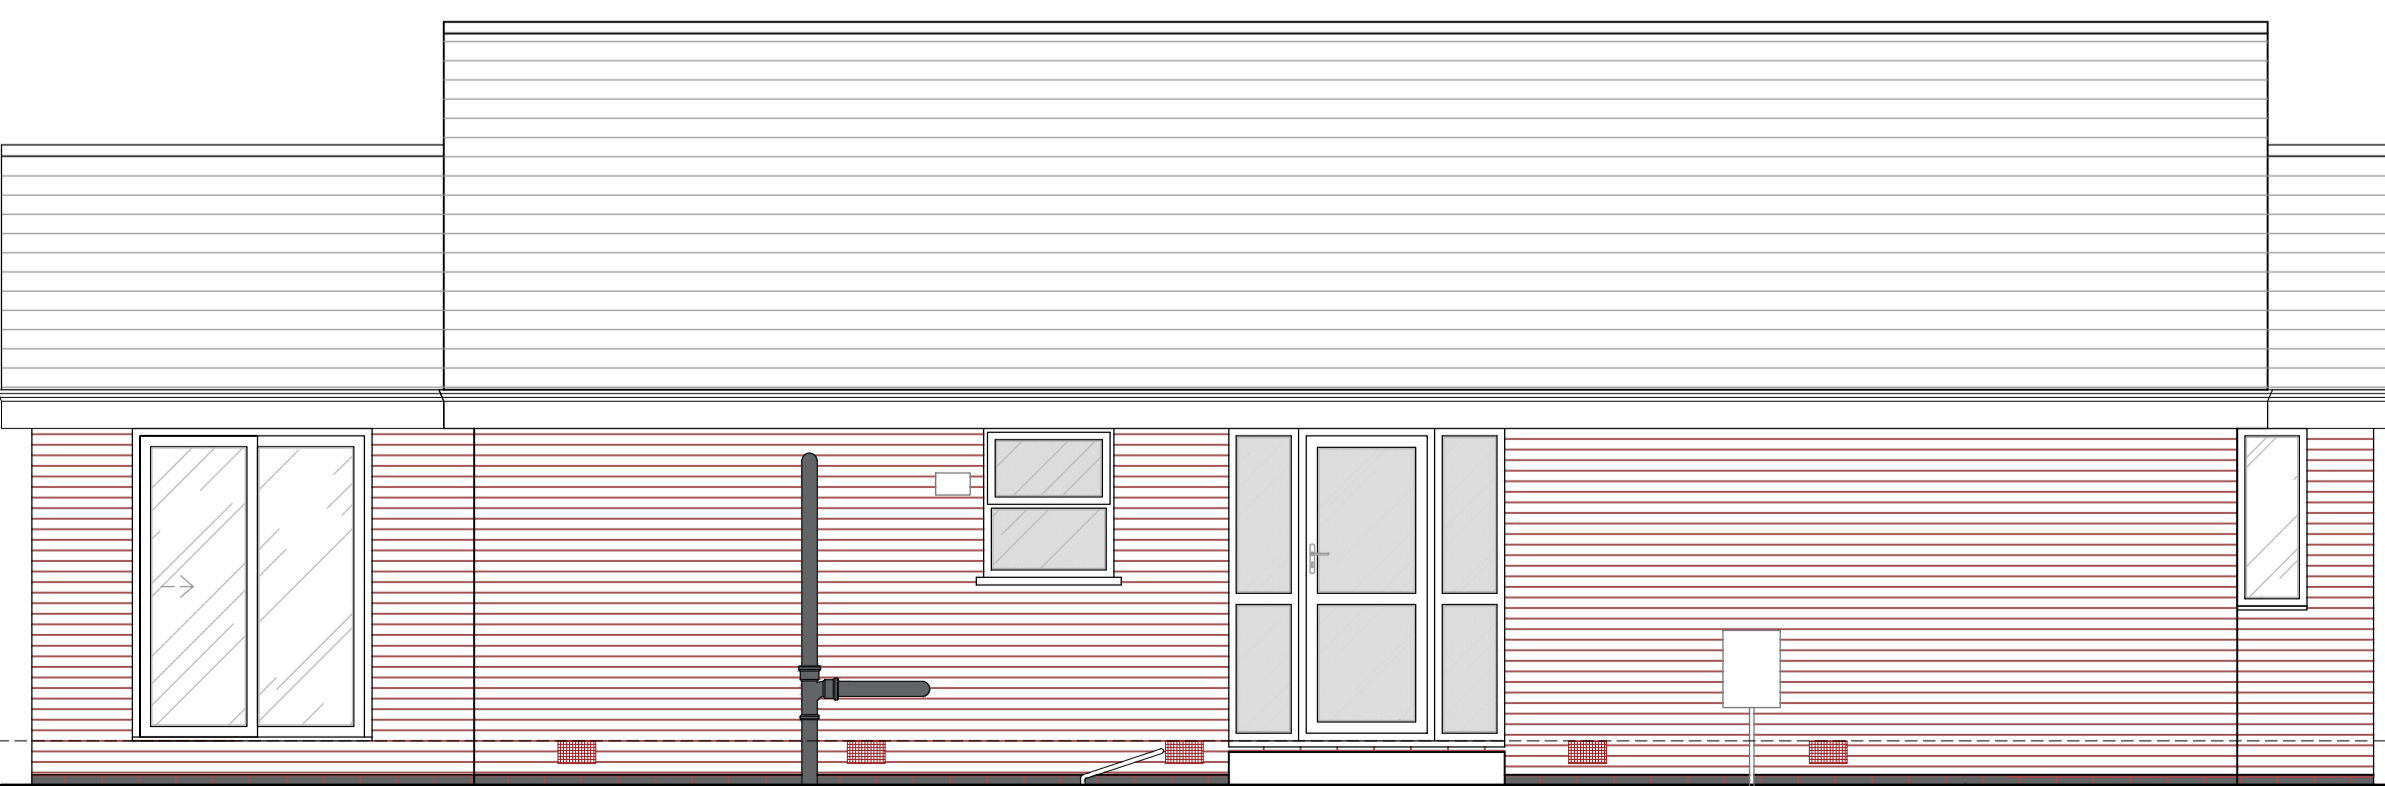


SIDE (SOUTH-WEST) ELEVATION. SCALE 1:50

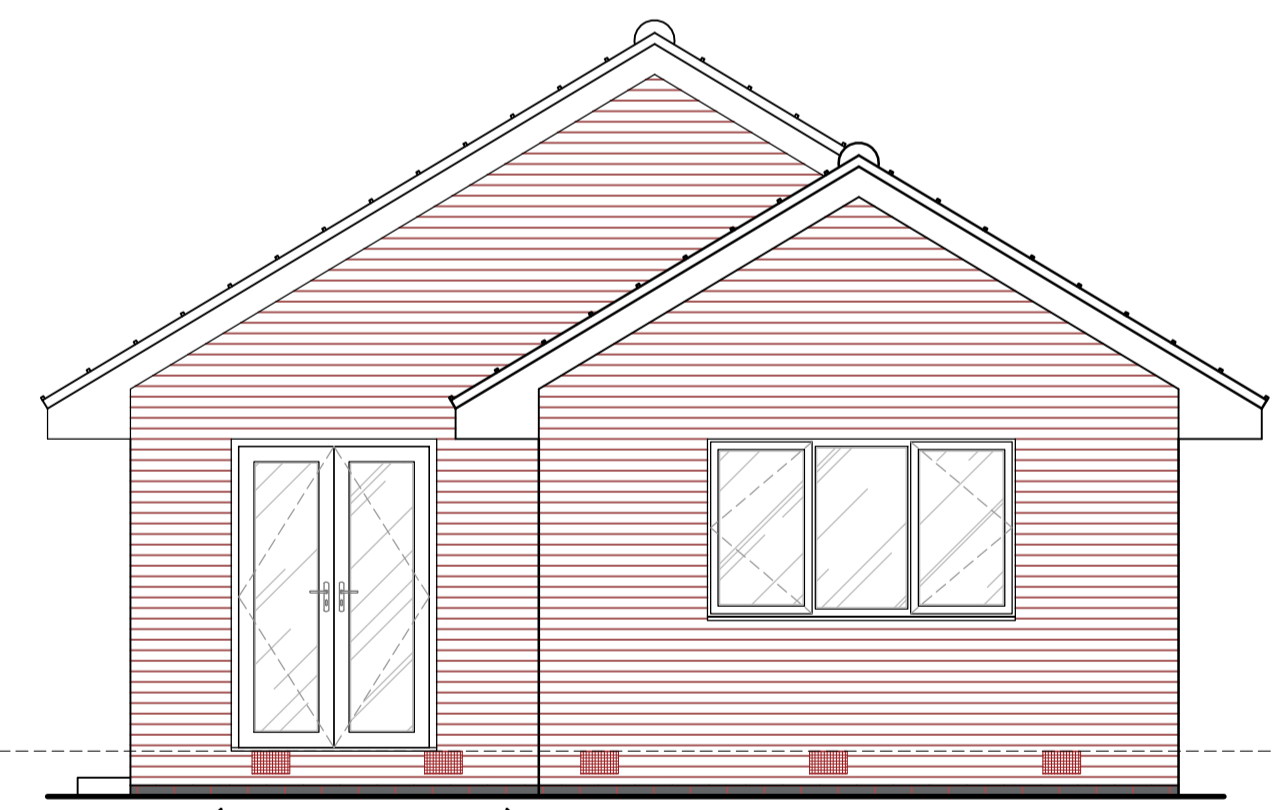

FRONT (SOUTH-EAST) ELEVATION. SCALE 1:50

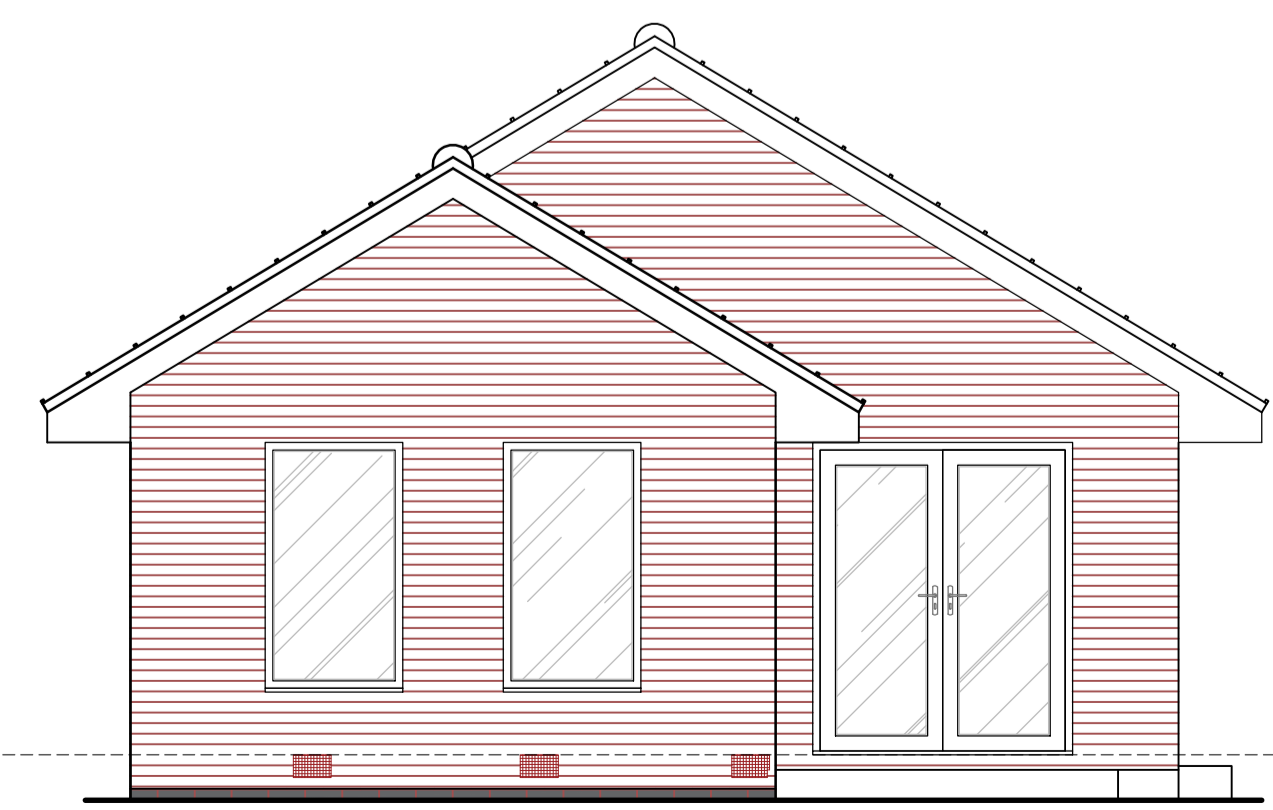


REAR (NORTH-WEST) ELEVATION. SCALE 1:50

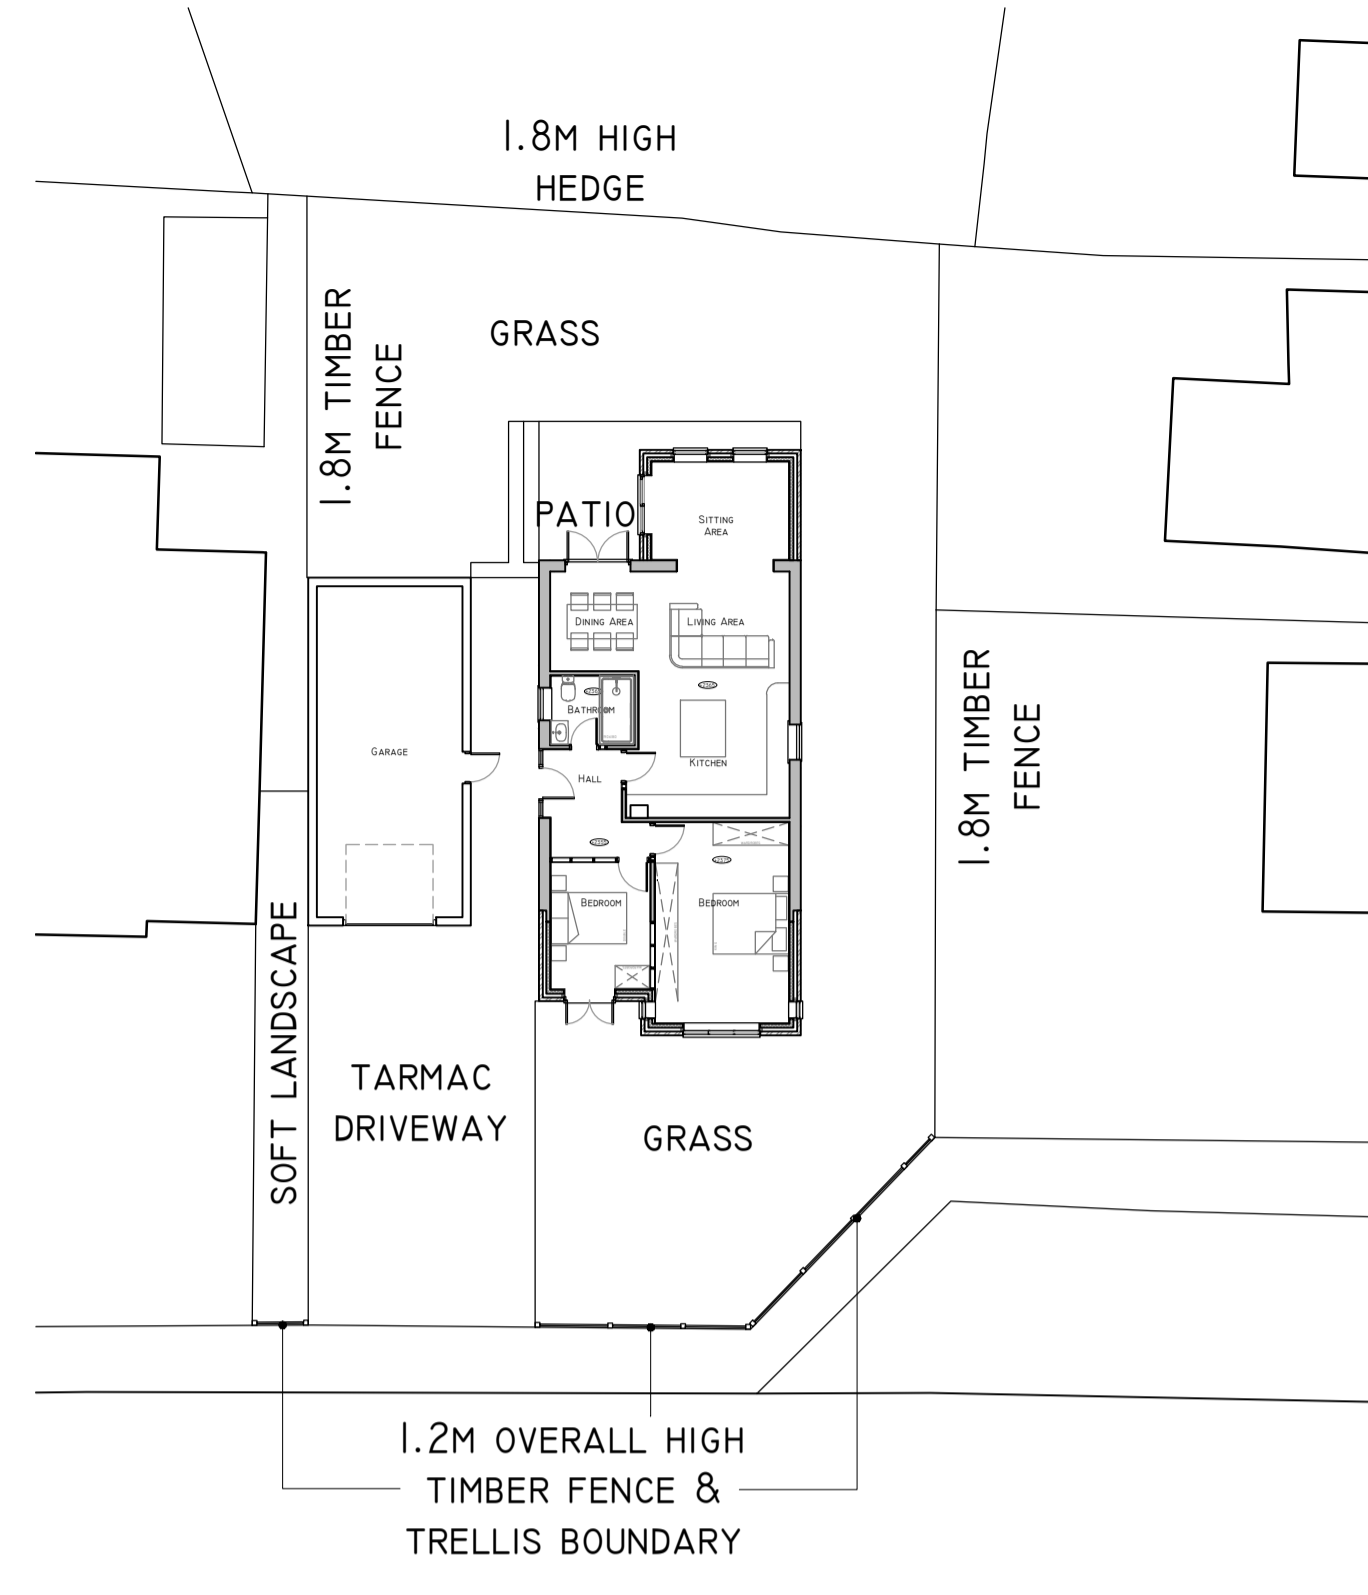

SITE PLAN. SCALE 1:200


- MATERIALS.**
- BRICKWORK TO MATCH EXISTING.
 - TILED PITCHED ROOF TO MATCH EXISTING, WITH WHITE UPVC FASCIAS AND SOFFITS, AND BLACK RWP'S.
 - WHITE UPVC DOUBLE GLAZED WINDOWS & FRENCH WINDOWS.
 - WHITE UPVC PATIO DOOR.
 - 900MM HIGH TIMBER FENCE PANEL WITH 300MM HIGH TIMBER TRELLIS OVER, TO FRONT BOUNDARY (1200MM OVERALL)

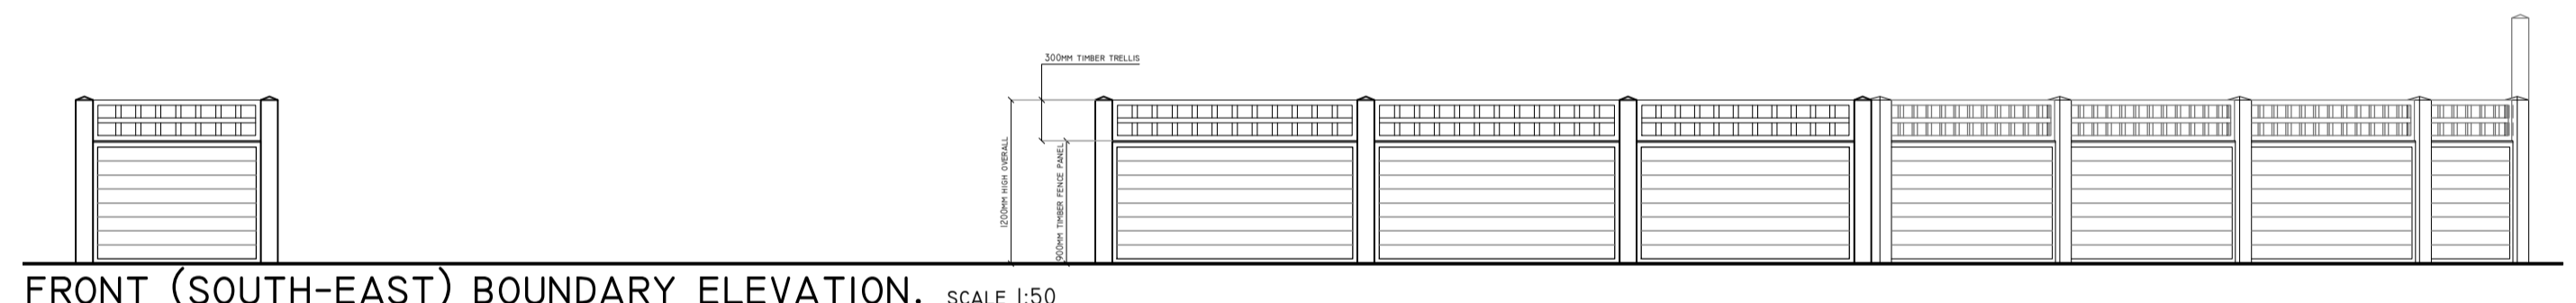


FRONT (SOUTH-EAST) BOUNDARY ELEVATION. SCALE 1:50



SITE LOCATION. SCALE 1:1250

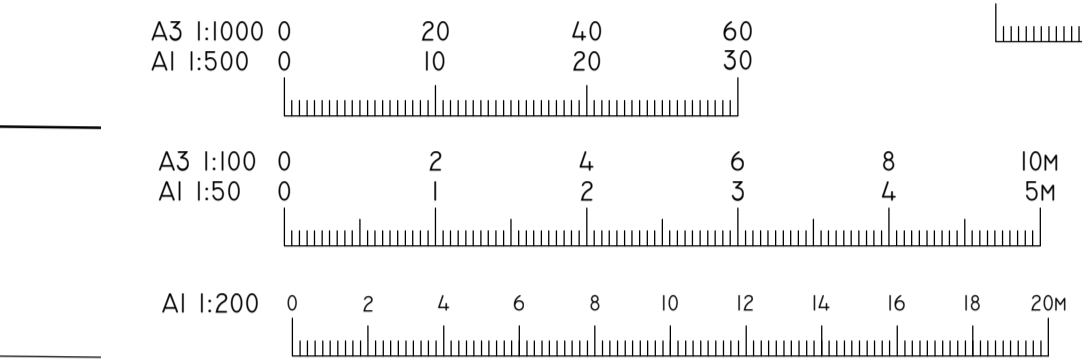

SCALE 1:1000, 1:500, 1:100, 1:50, 1:200

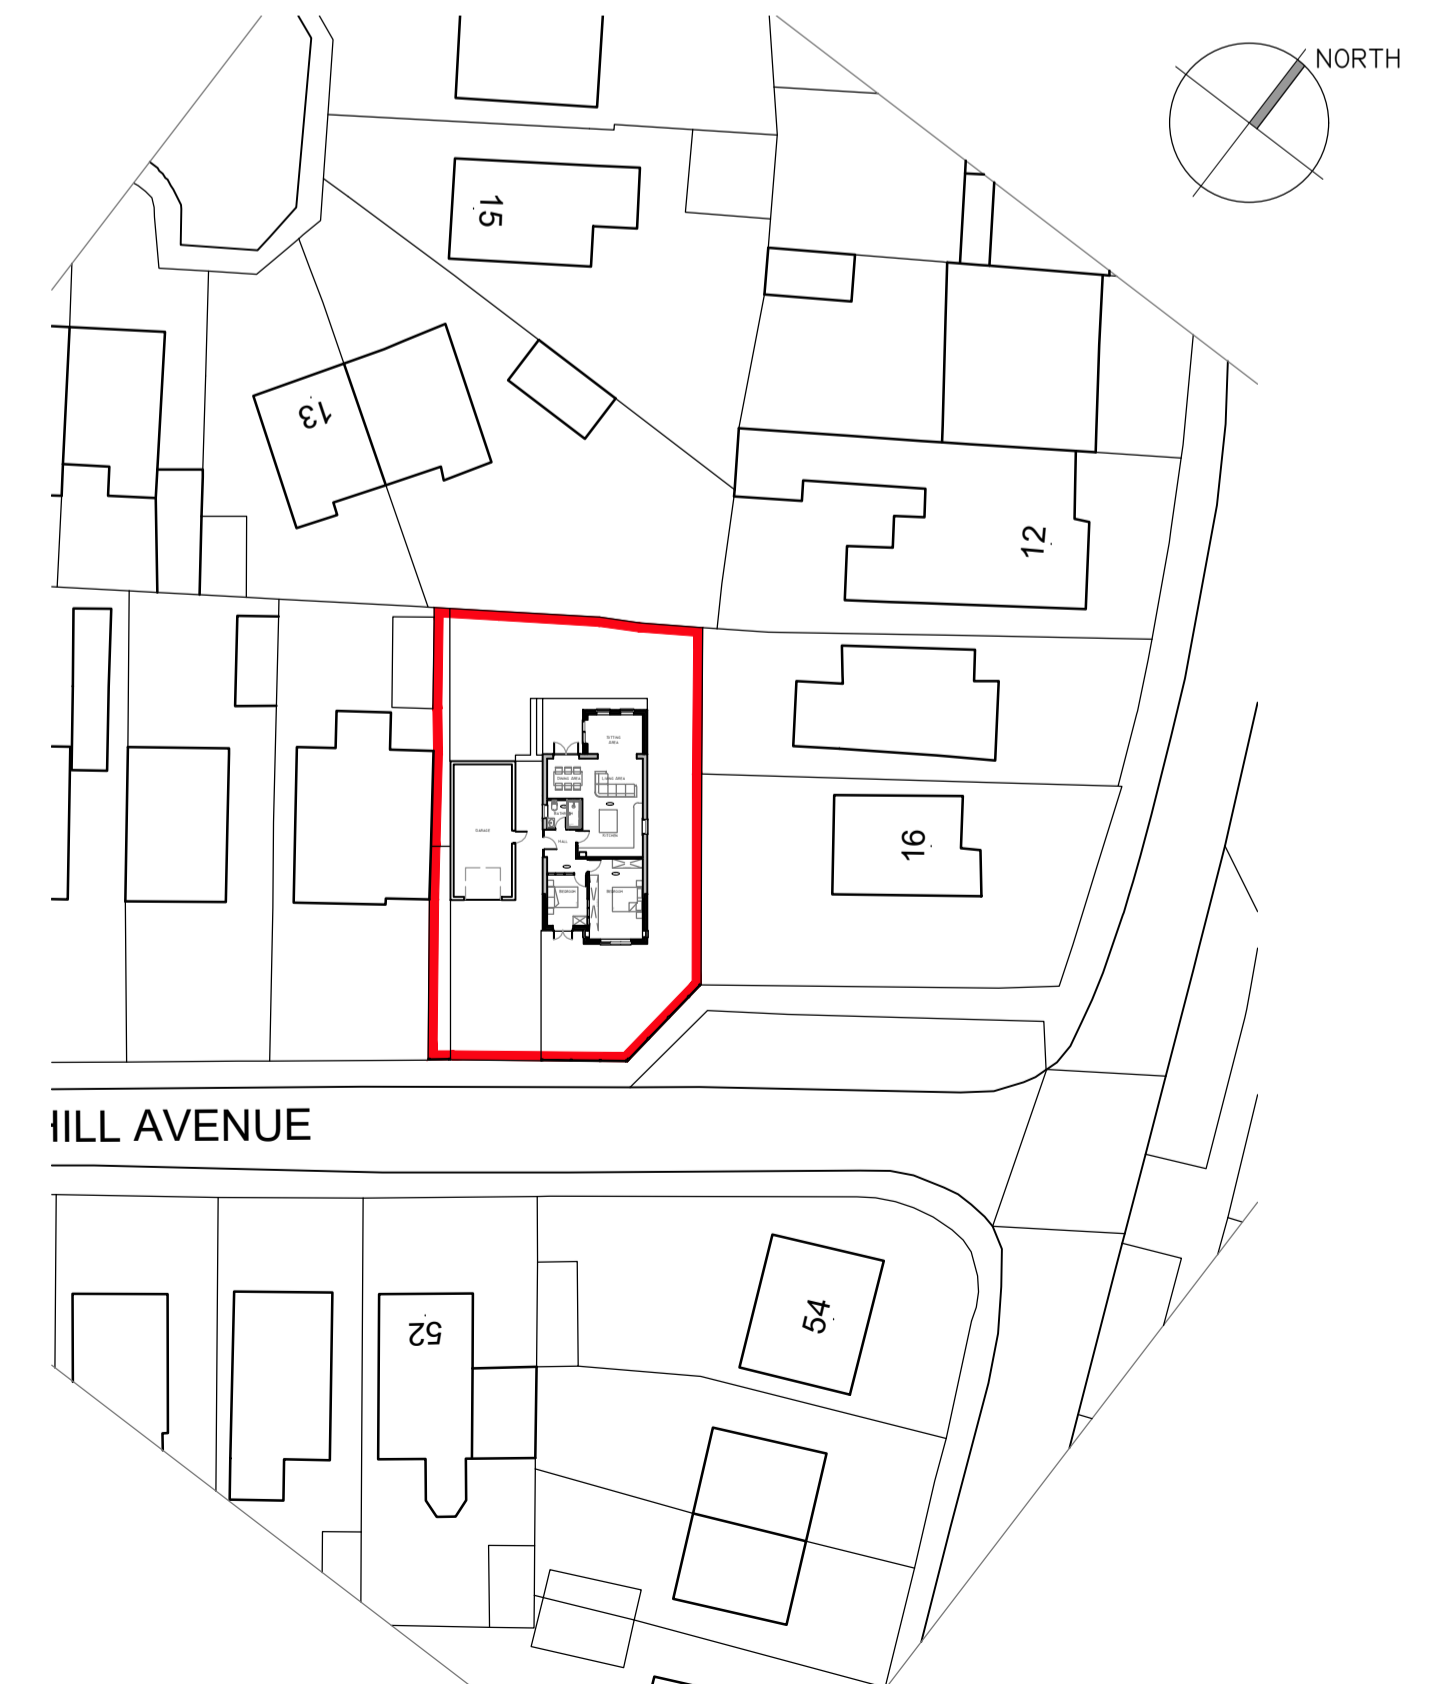

SITE BLOCK PLAN. SCALE 1:500

© ASPIRE DESIGN STUDIO LTD 2019
DO NOT SCALE OFF THIS DRAWING
2 HERBACEOUS COURT,
CROFTON, WAKEFIELD,
WEST YORKSHIRE. WF4 1FF
07368 544787 phit@aspire-studio.co.uk
www.aspire-studio.co.uk

ASPIRE DESIGN STUDIO LTD

PROJECT
PROPOSED EXTENSION
AND ALTERATIONS
18 SPRINGHILL AVENUE
CROFTON
WAKEFIELD
WF4 1HA

CLIENT
MR & MRS JENNINGS

DRAWING NO
A(10)-10
JOB NO
23-1127
REV
A
DATE DRAWN
15/08/23
SCALE
AS SHOWN@A1
DRAWN BY
PJC
AUTHORISED BY
PJC
PURPOSE OF ISSUE
COMPONENT
PLANNING
LEGAL
BUILDING REGS
CONSTRUCTION
FEASIBILITY
PLANNING APPROVED
CONTRACT
TENDER
AS BUILT