

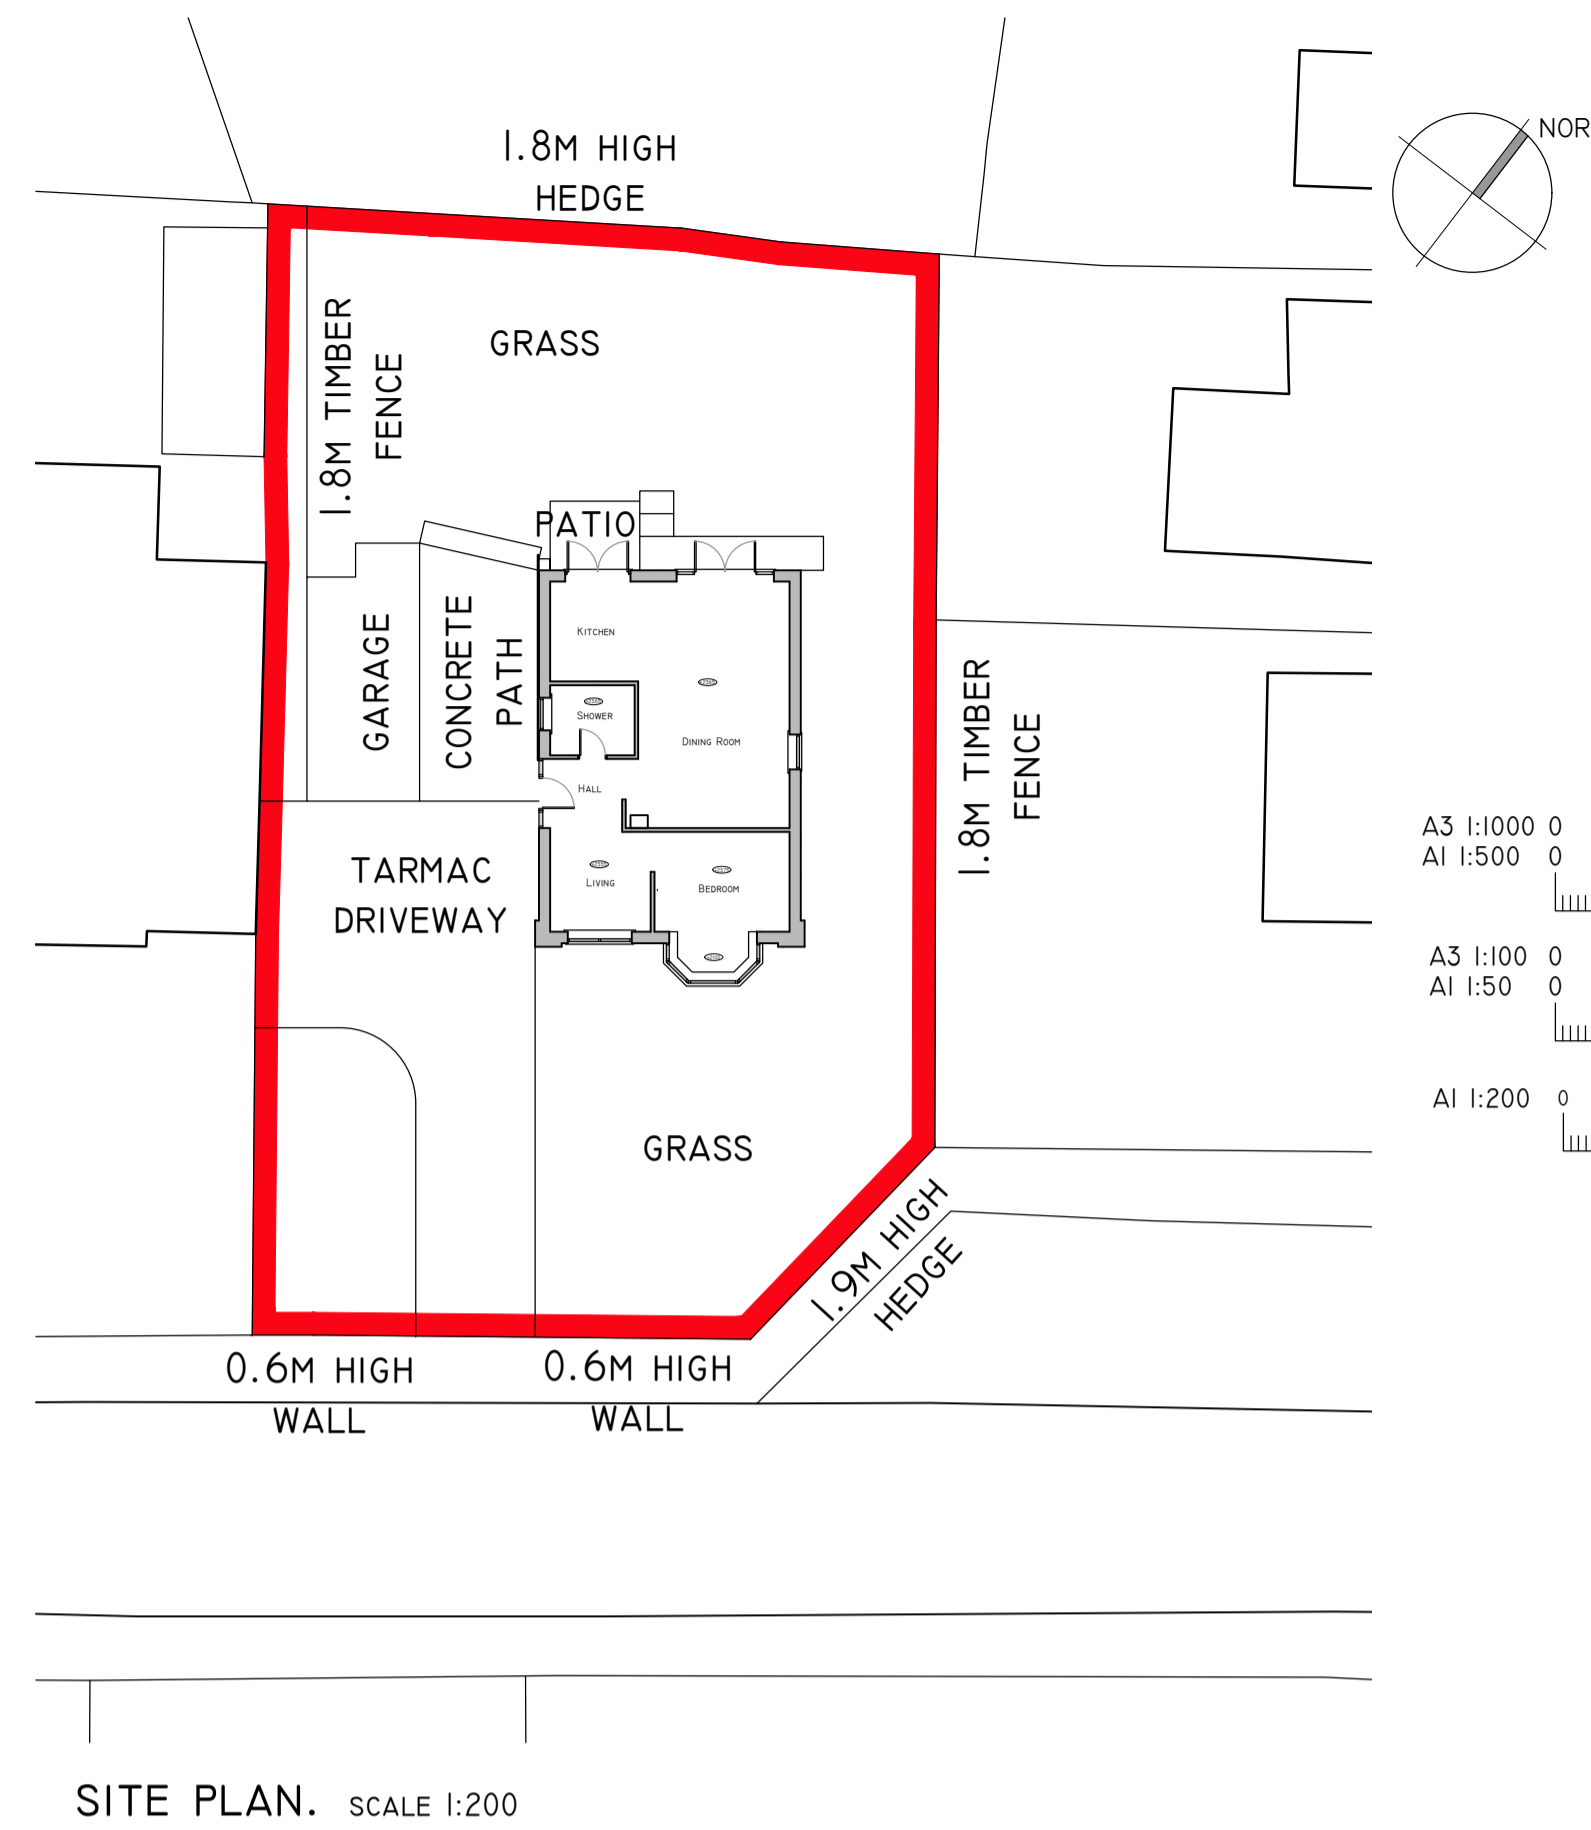
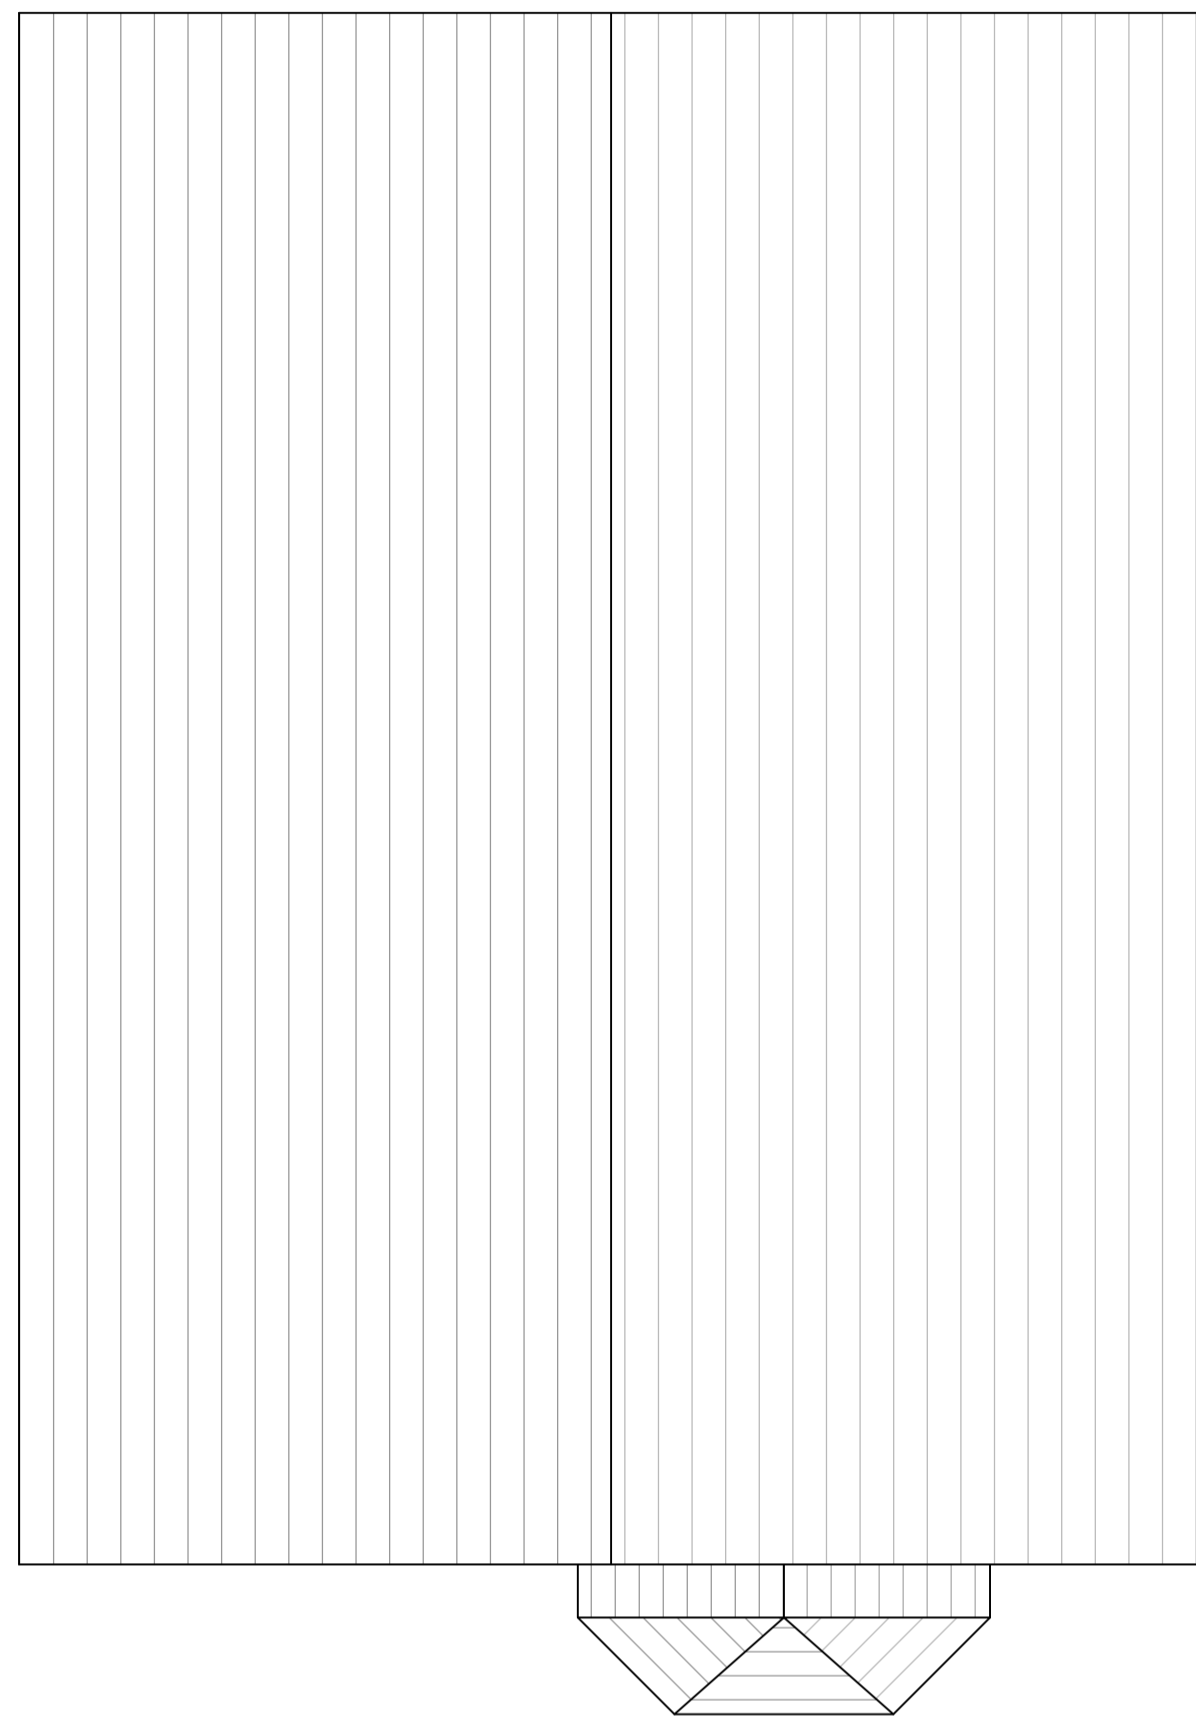


GROUND FLOOR PLAN. SCALE 1:50

ROOF PLAN. SCALE 1:50

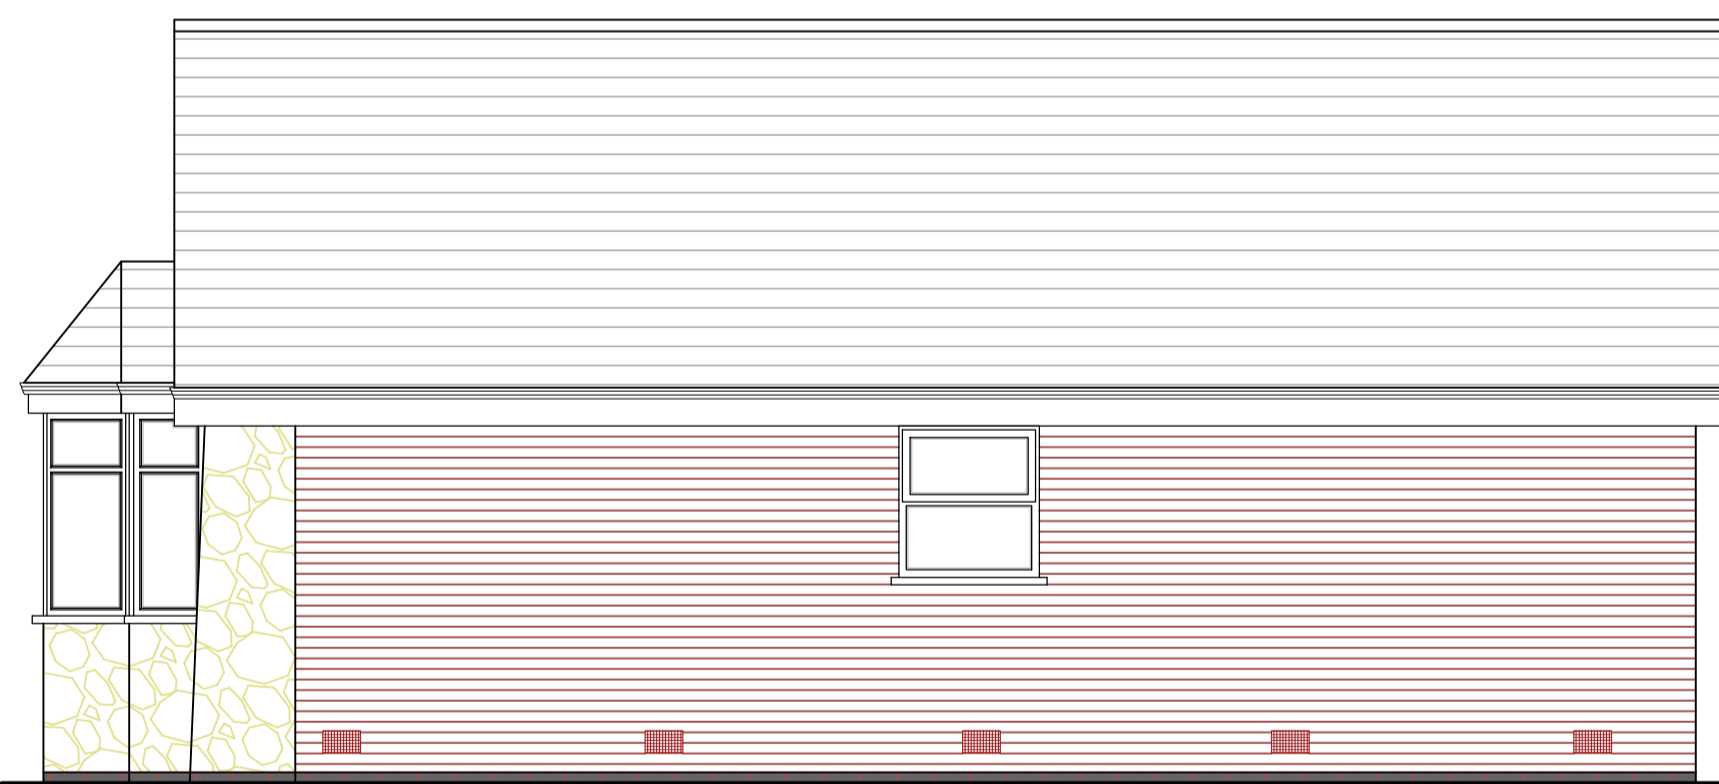

SITE PLAN. SCALE 1:200

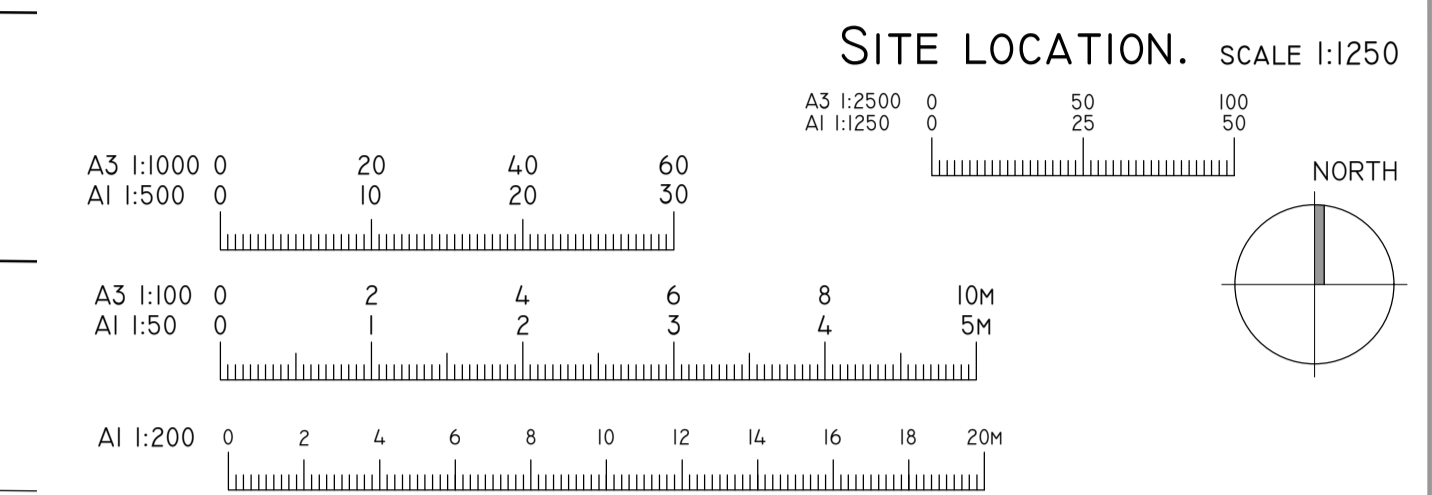


SIDE (NORTH-EAST) ELEVATION. SCALE 1:50




FRONT (SOUTH-EAST) ELEVATION. SCALE 1:50



SIDE (SOUTH-WEST) ELEVATION. SCALE 1:50

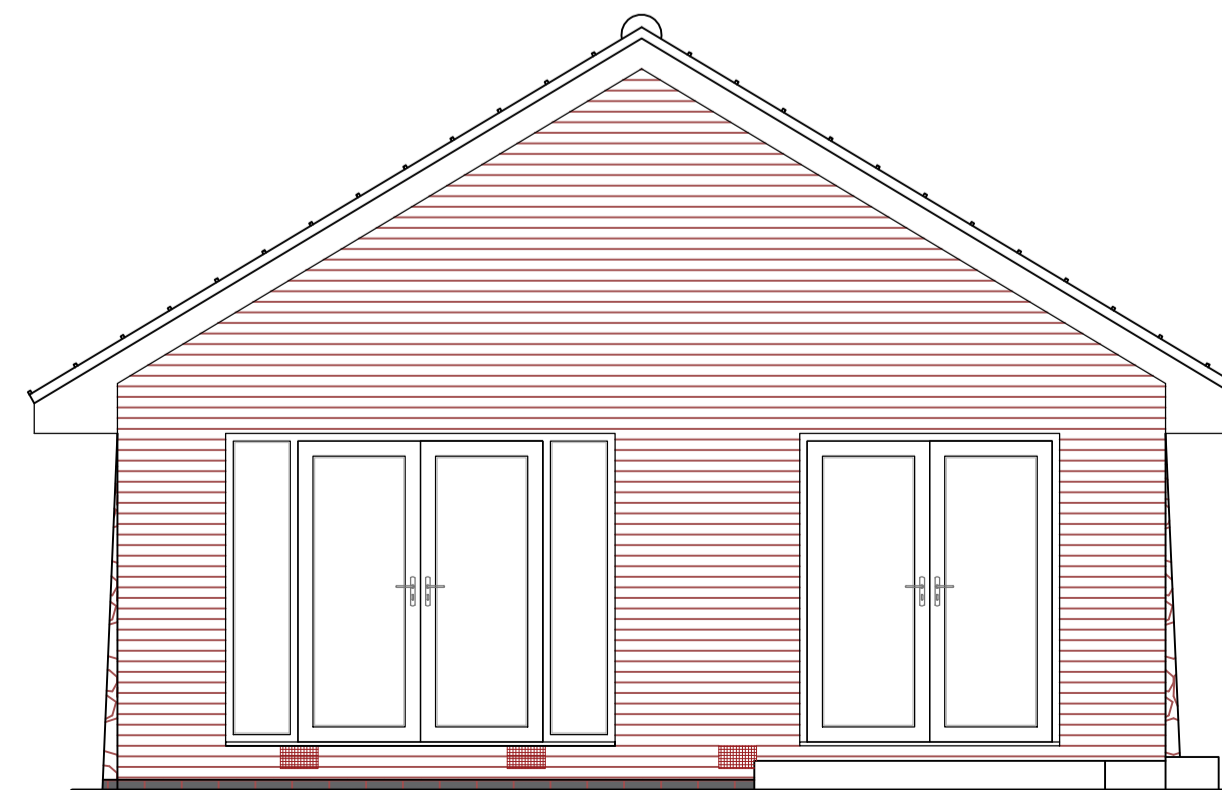

REAR (NORTH-WEST) ELEVATION. SCALE 1:50

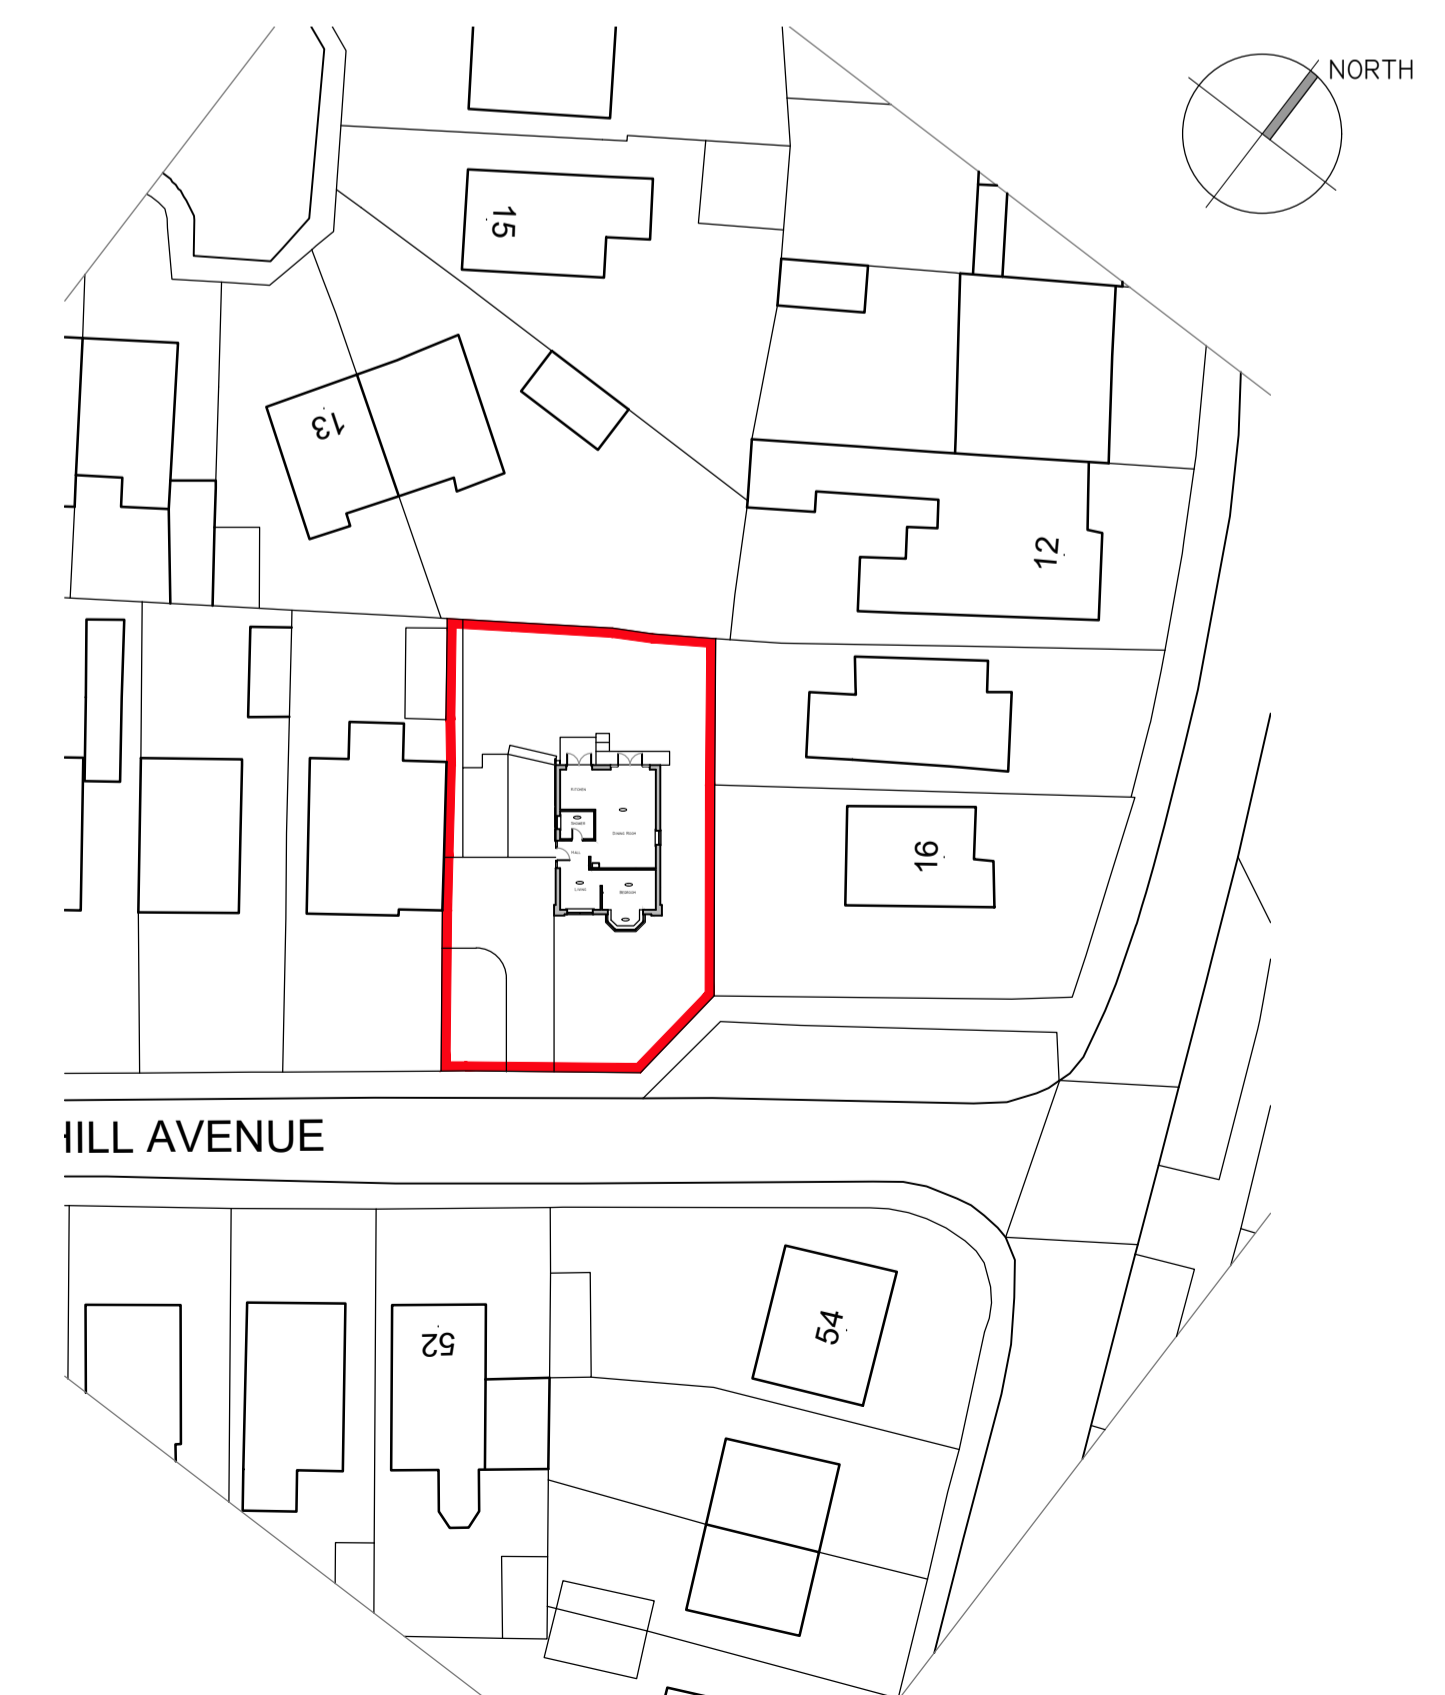

SITE BLOCK PLAN. SCALE 1:500

© ASPIRE DESIGN STUDIO LTD 2019
DO NOT SCALE OFF THIS DRAWING
2 HERBACEOUS COURT,
CROFTON, WAKEFIELD,
WEST YORKSHIRE. WF4 1FF
07368 544787 phil@aspire-studio.co.uk
www.aspire-studio.co.uk

ASPIRE DESIGN STUDIO LTD

PROJECT
PROPOSED EXTENSION
AND ALTERATIONS
18 SPRINGHILL AVENUE
CROFTON
WAKEFIELD
WF4 1HA

CLIENT
MR & MRS JENNINGS
DESCRIPTION - C:\ASPIRE\23-1127\18 SPRINGHILL AVENUE
PLANS AND ELEVATIONS
AS EXISTING

DRAWING NO	A(00)-10
JOB NO	23-1127
REV	B
DATE DRAWN	15/08/23
SCALE	AS SHOWN@A1
DRAWN BY	PJC
AUTHORISED BY	PJC
PURPOSE OF ISSUE	FEASIBILITY
COMPONENT	PLANNING APPROVED
LEGAL	CONTRACT
BUILDING REGS	TENDER
CONSTRUCTION	AS BUILT