







GROUND FLOOR PLAN. SCALE 1:50

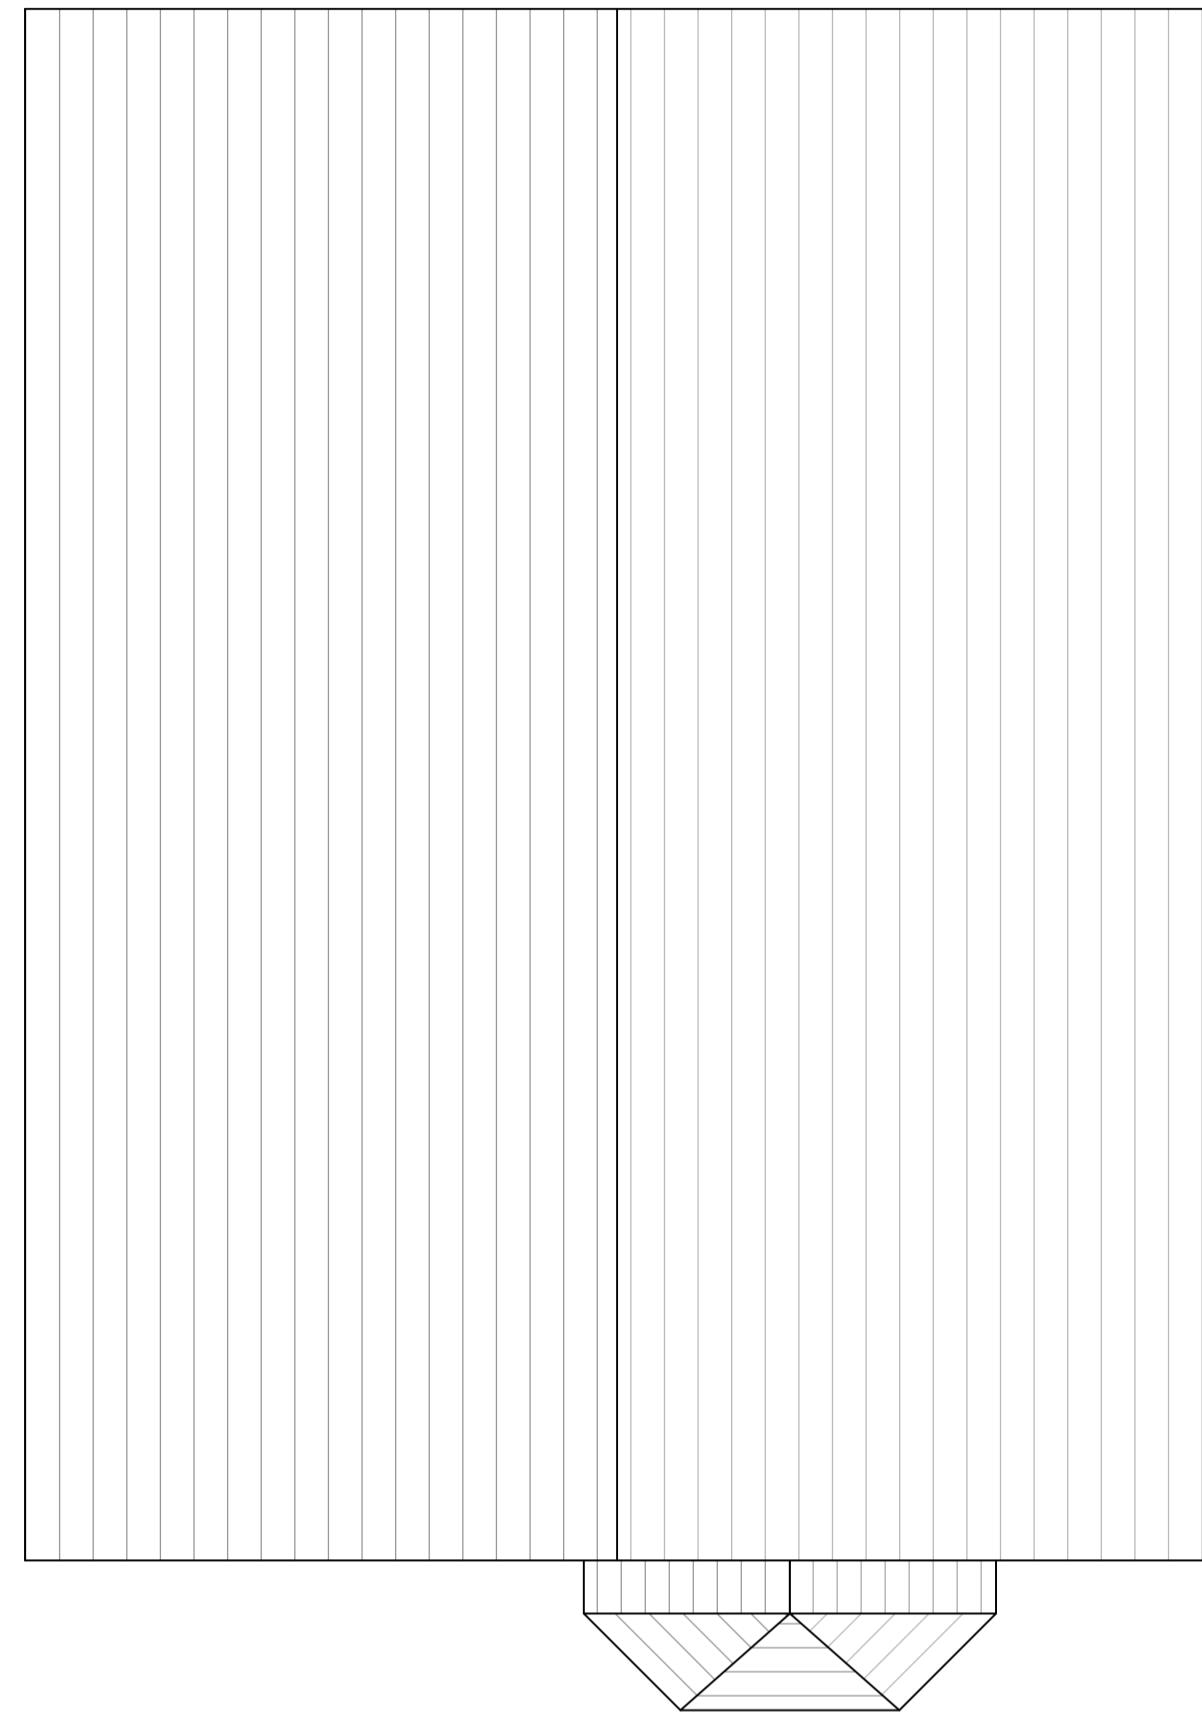

ROOF PLAN. SCALE 1:50

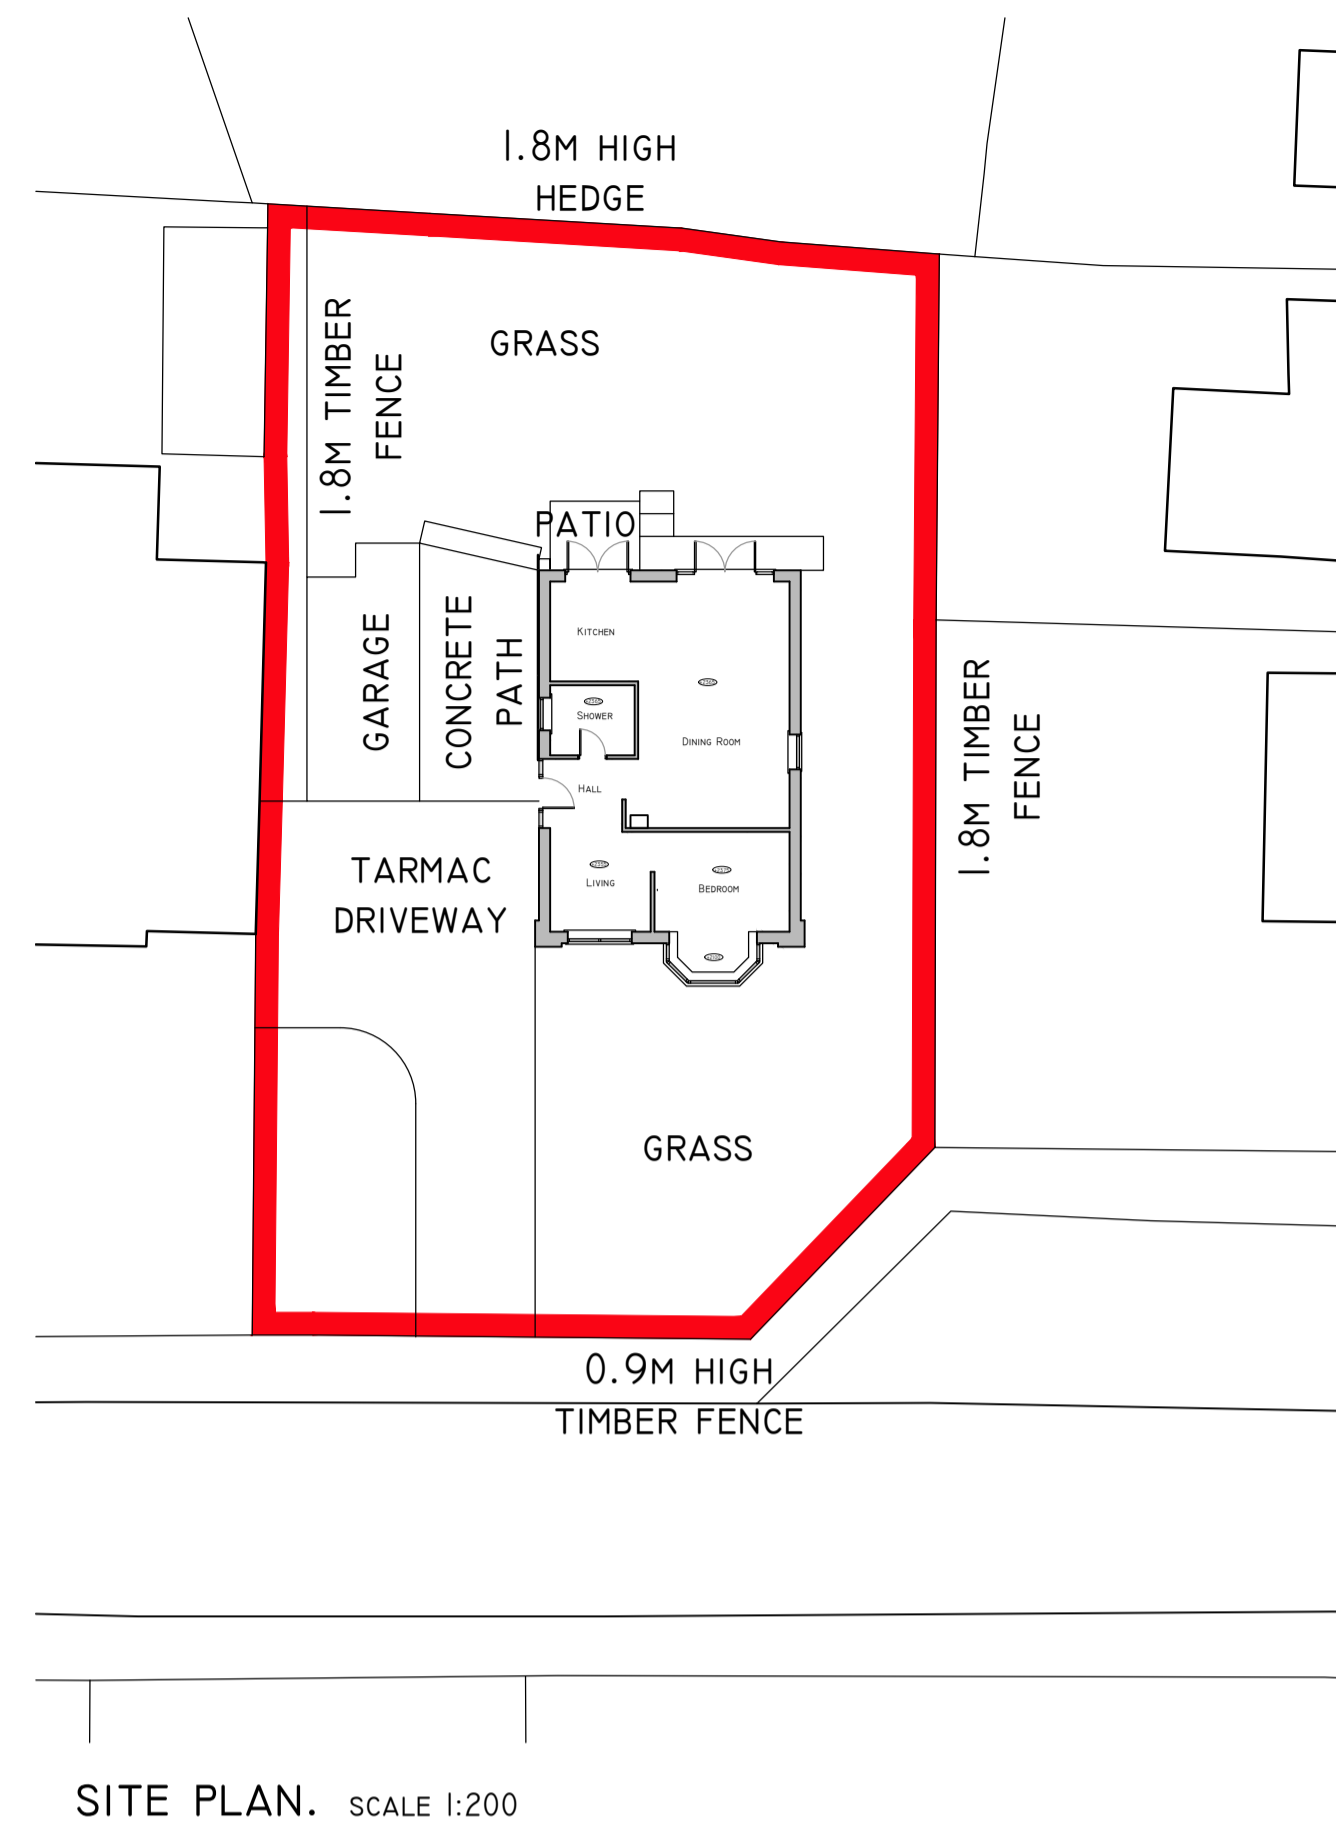

SITE PLAN. SCALE 1:200

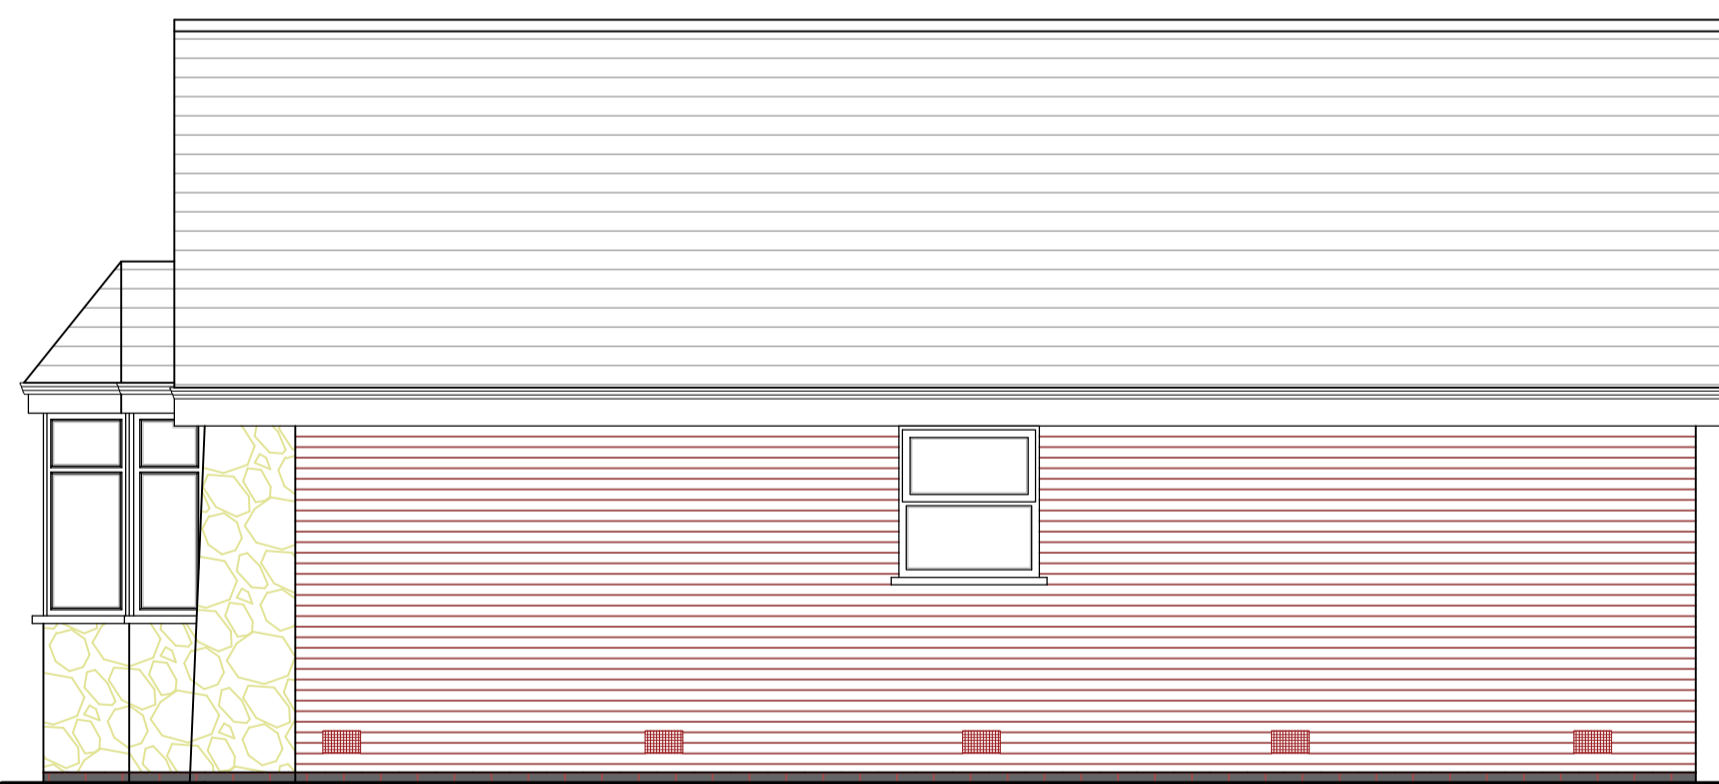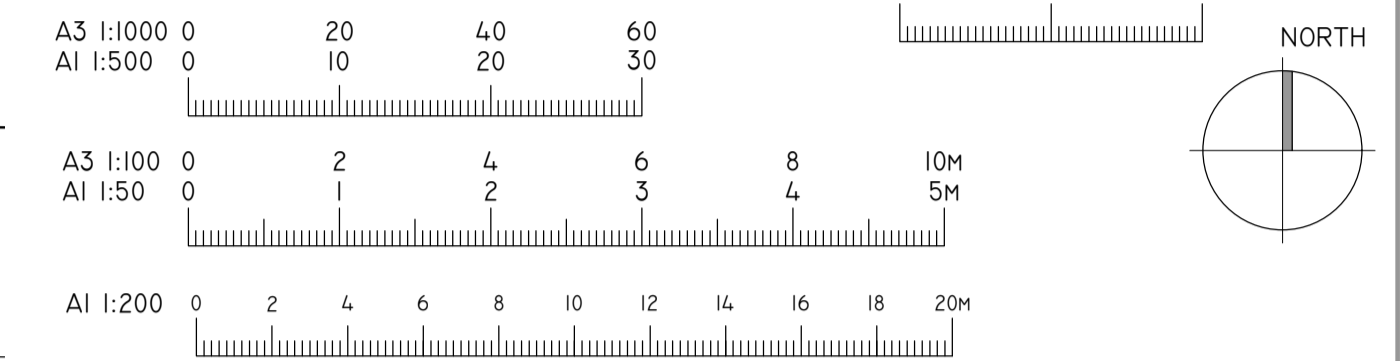


SIDE (NORTH-EAST) ELEVATION. SCALE 1:50




FRONT (SOUTH-EAST) ELEVATION. SCALE 1:50



SIDE (SOUTH-WEST) ELEVATION. SCALE 1:50

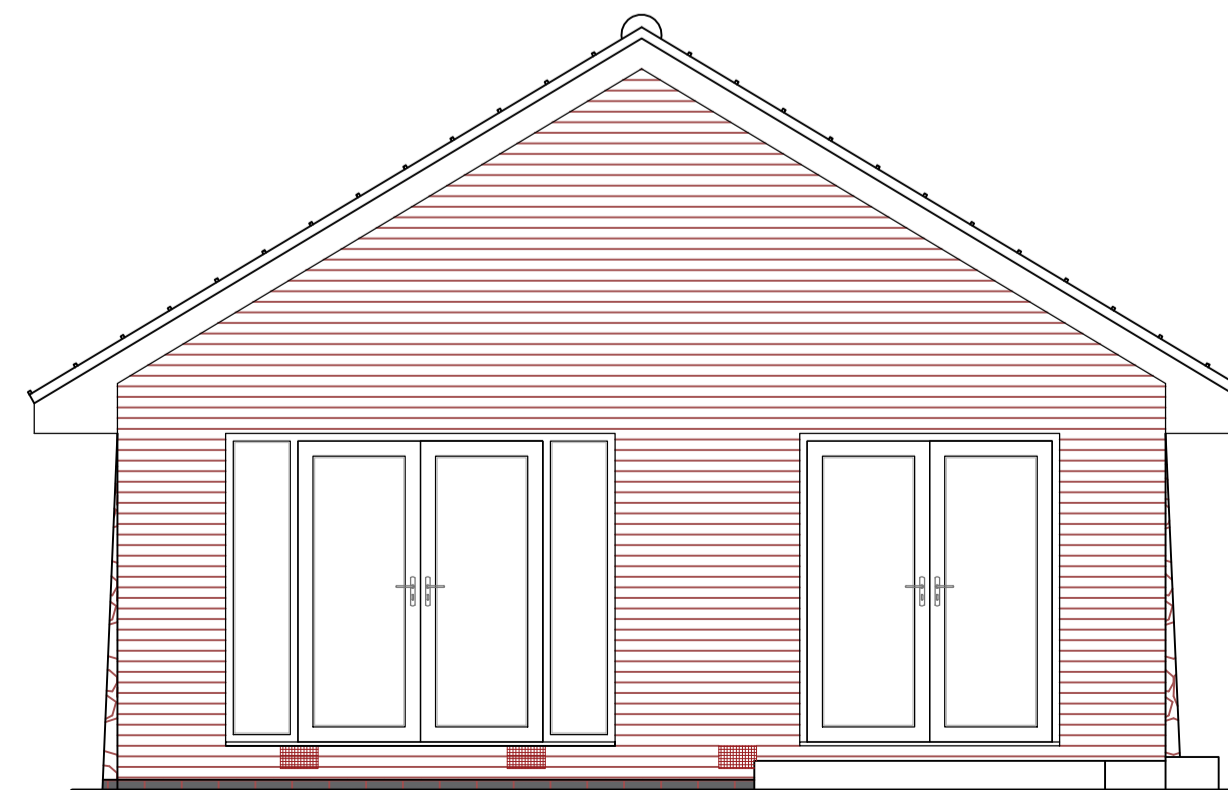

REAR (NORTH-WEST) ELEVATION. SCALE 1:50

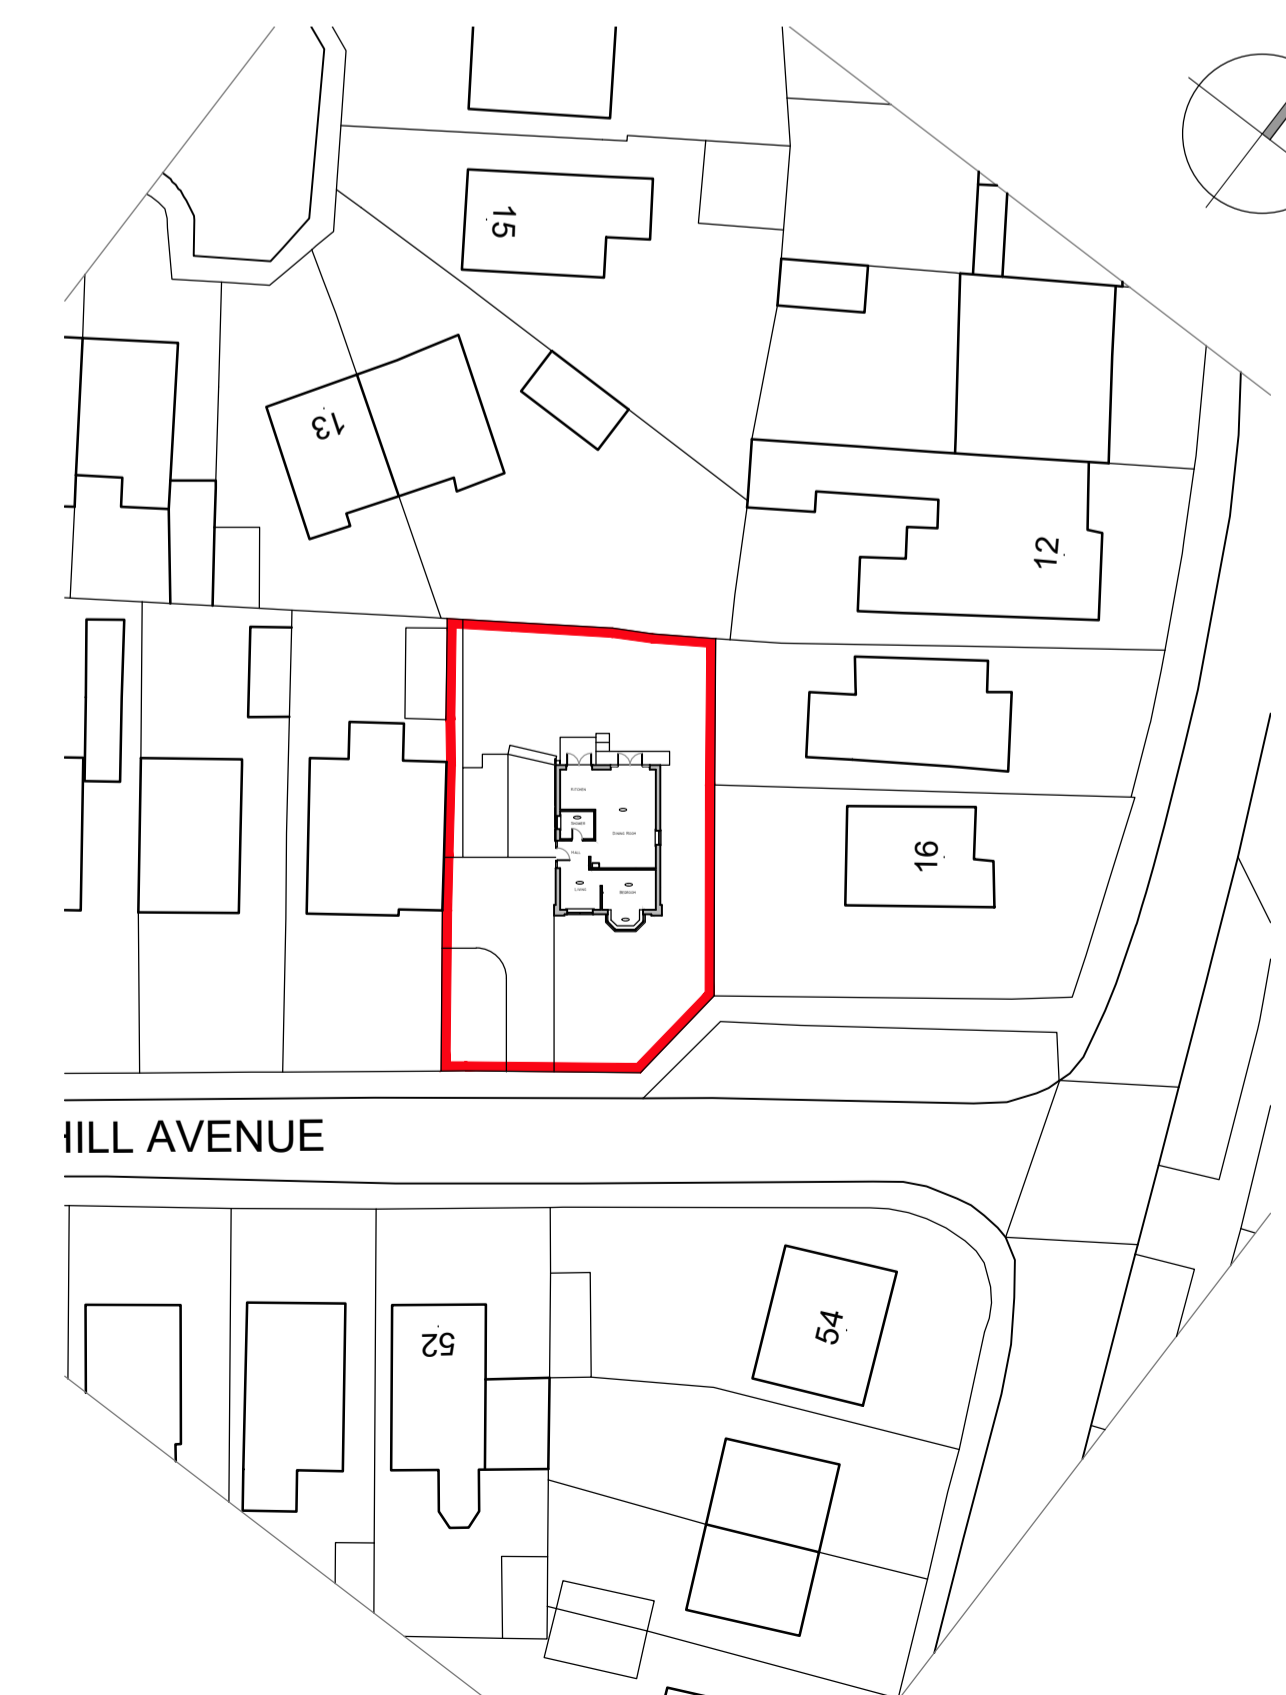

SITE BLOCK PLAN. SCALE 1:500



© ASPIRE DESIGN STUDIO LTD 2019  
DO NOT SCALE OFF THIS DRAWING

2 HERBACEOUS COURT,  
CROFTON, WAKEFIELD,  
WEST YORKSHIRE. WF4 1FF  
07368 544787 phit@aspire-studio.co.uk  
www.aspire-studio.co.uk

ASPIRE DESIGN STUDIO LTD

PROJECT  
PROPOSED EXTENSION  
AND ALTERATIONS  
18 SPRINGHILL AVENUE  
CROFTON  
WAKEFIELD  
WF4 1HA

CLIENT  
MR & MRS JENNINGS

DESCRIPTION - C:\ASPIRE\23-1127\18 SPRINGHILL AVENUE  
PLANS AND ELEVATIONS  
AS EXISTING

DRAWING NO  
A(00)-10

JOB NO  
23-1127

REV  
A

DATE DRAWN  
15/08/23

SCALE  
AS SHOWN@A1

DRAWN BY  
PJC

AUTHORISED BY  
PJC

PURPOSE OF ISSUE  
COMMENT  FEASIBILITY   
PLANNING  PLANNING APPROVED   
LEGAL  CONTRACT   
BUILDING REGS  TENDER   
CONSTRUCTION  AS BUILT