


1:50
1 M 2.5 M 5 M

New Kingspan KS1000 RW Trapezoidal Insulated Roof Panels.

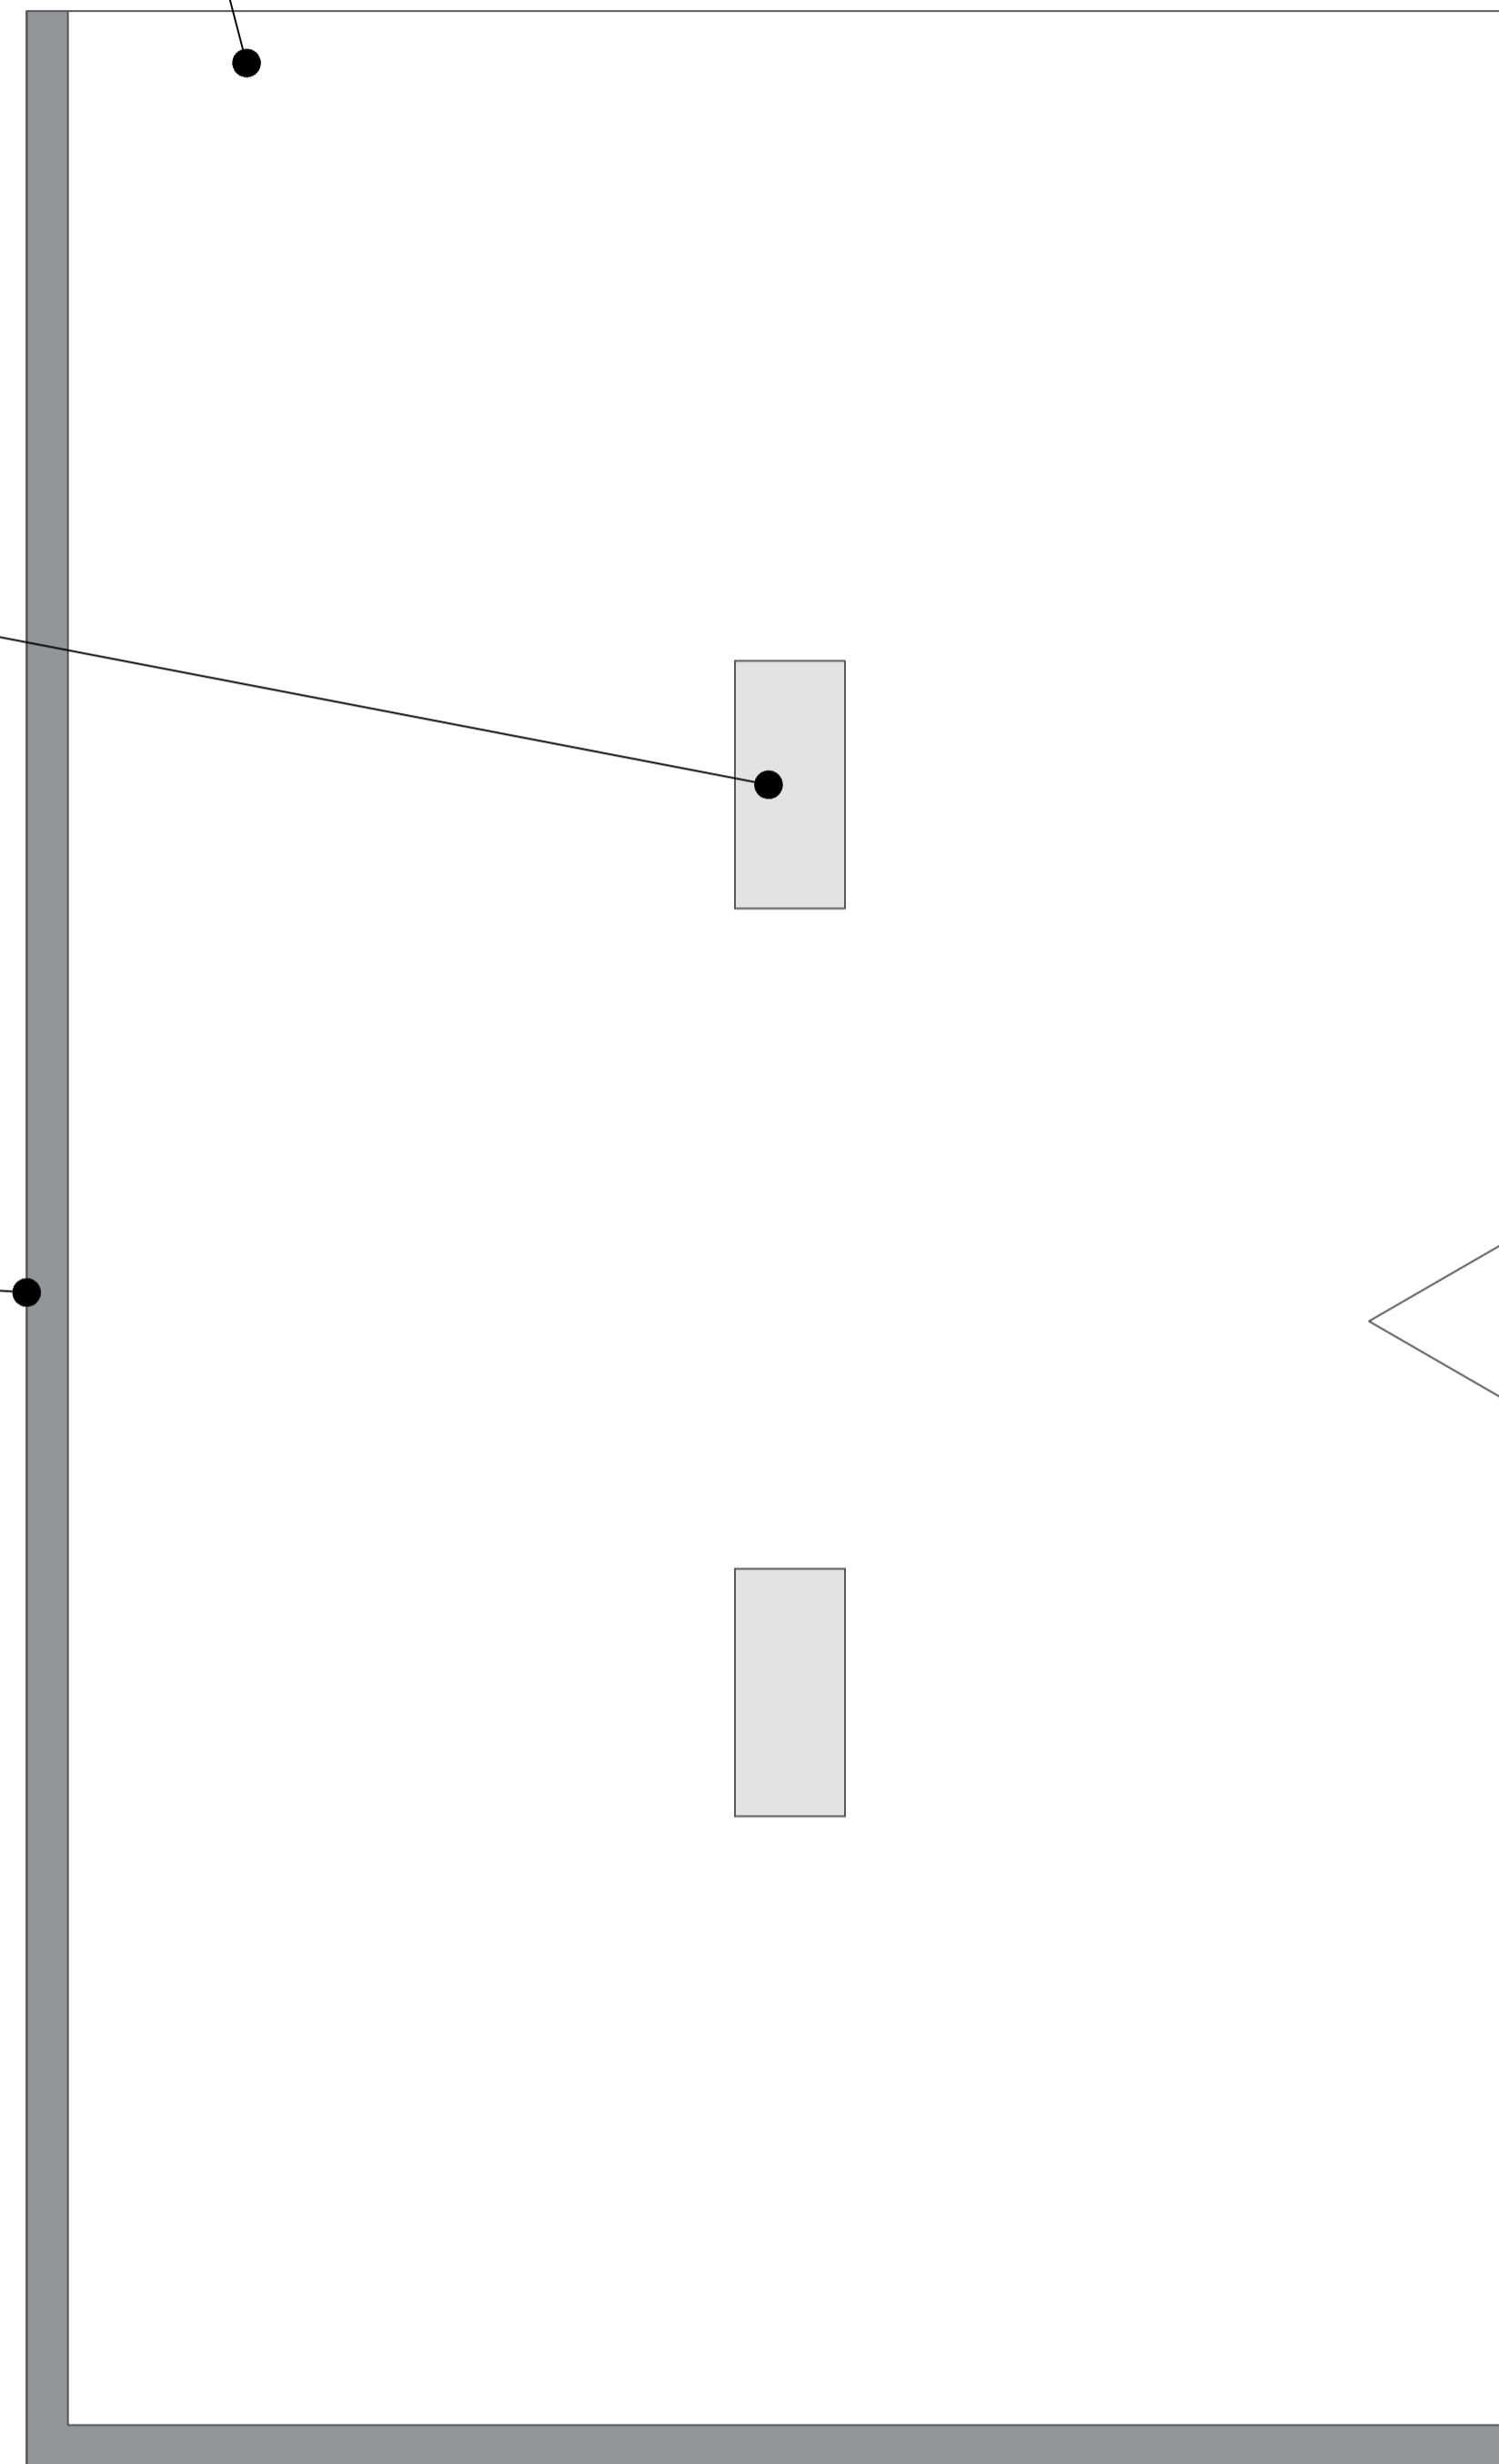

New Kingspan Day-Lite Trapezoid KS1000 DLTR double skin translucent roof lights

Existing metal profile wall cladding sheets.

Roof Plan as Proposed

Z:\WCD TEMPLATES\Architectural Templates\Logos\0056-New Branding-Long-Services.jpg

A: 7 Calder Close, Calder Park, Wakefield
T: 01924 911 445
W: www.wainwrights.uk.com

PLANNING

CLIENT
Mileway

PROJECT
Unit 9
Horcott Industrial Estate
Fairford, GL7 4BS

TITLE
Roof Plan as Proposed

SCALE	DATE	DRAWN	CHECKED
1:50	04.10.2023	MH	ER

PROJECT No.	DRAWING No.	REVISION
WAC 949	06	B