


Existing Site Plan

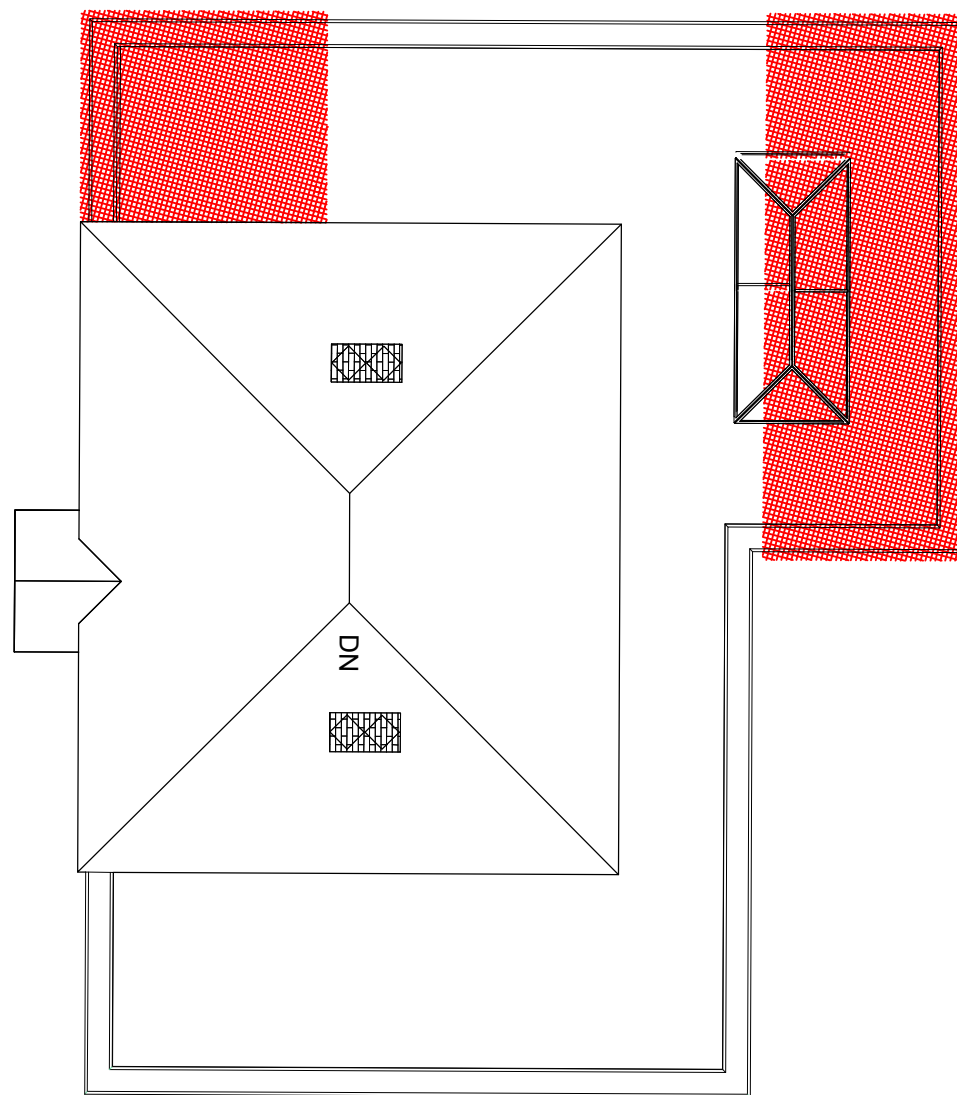

Proposed Site Plan

**NOTES:**

This drawing is to be read in conjunction with all relevant Architects and Engineers drawings. Only figured dimensions are to be used, for construction, all dimensions are to be verified on site prior to work commencing.

REV	AMENDMENT	DATE
-----	-----------	------

TITLE  
**Manor House Cottage  
 WD3 5SQ**


**Existing & Proposed  
 Site Plans**

DATE 07.06.23 SCALE 1:100 @ A3

DRAWN BS APPROVED

**Home Counties  
 Architectural  
 Services**

DRAWING STATUS  
**APPROVAL**

 

1:100 SCALE in METRES

DRAWING No <b>201</b>	REV
--------------------------	-----