



**PROPOSAL**

NOTE: DO NOT SCALE OFF THIS DRAWING.  
ALWAYS WORK TO NOTED DIMENSIONS

LOCATION PLAN:

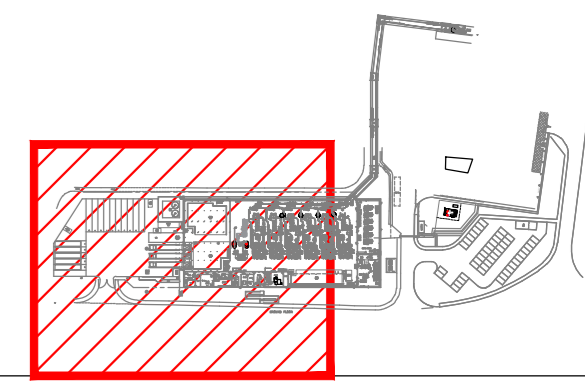

LEGEND:  
PROPOSED WALKWAY

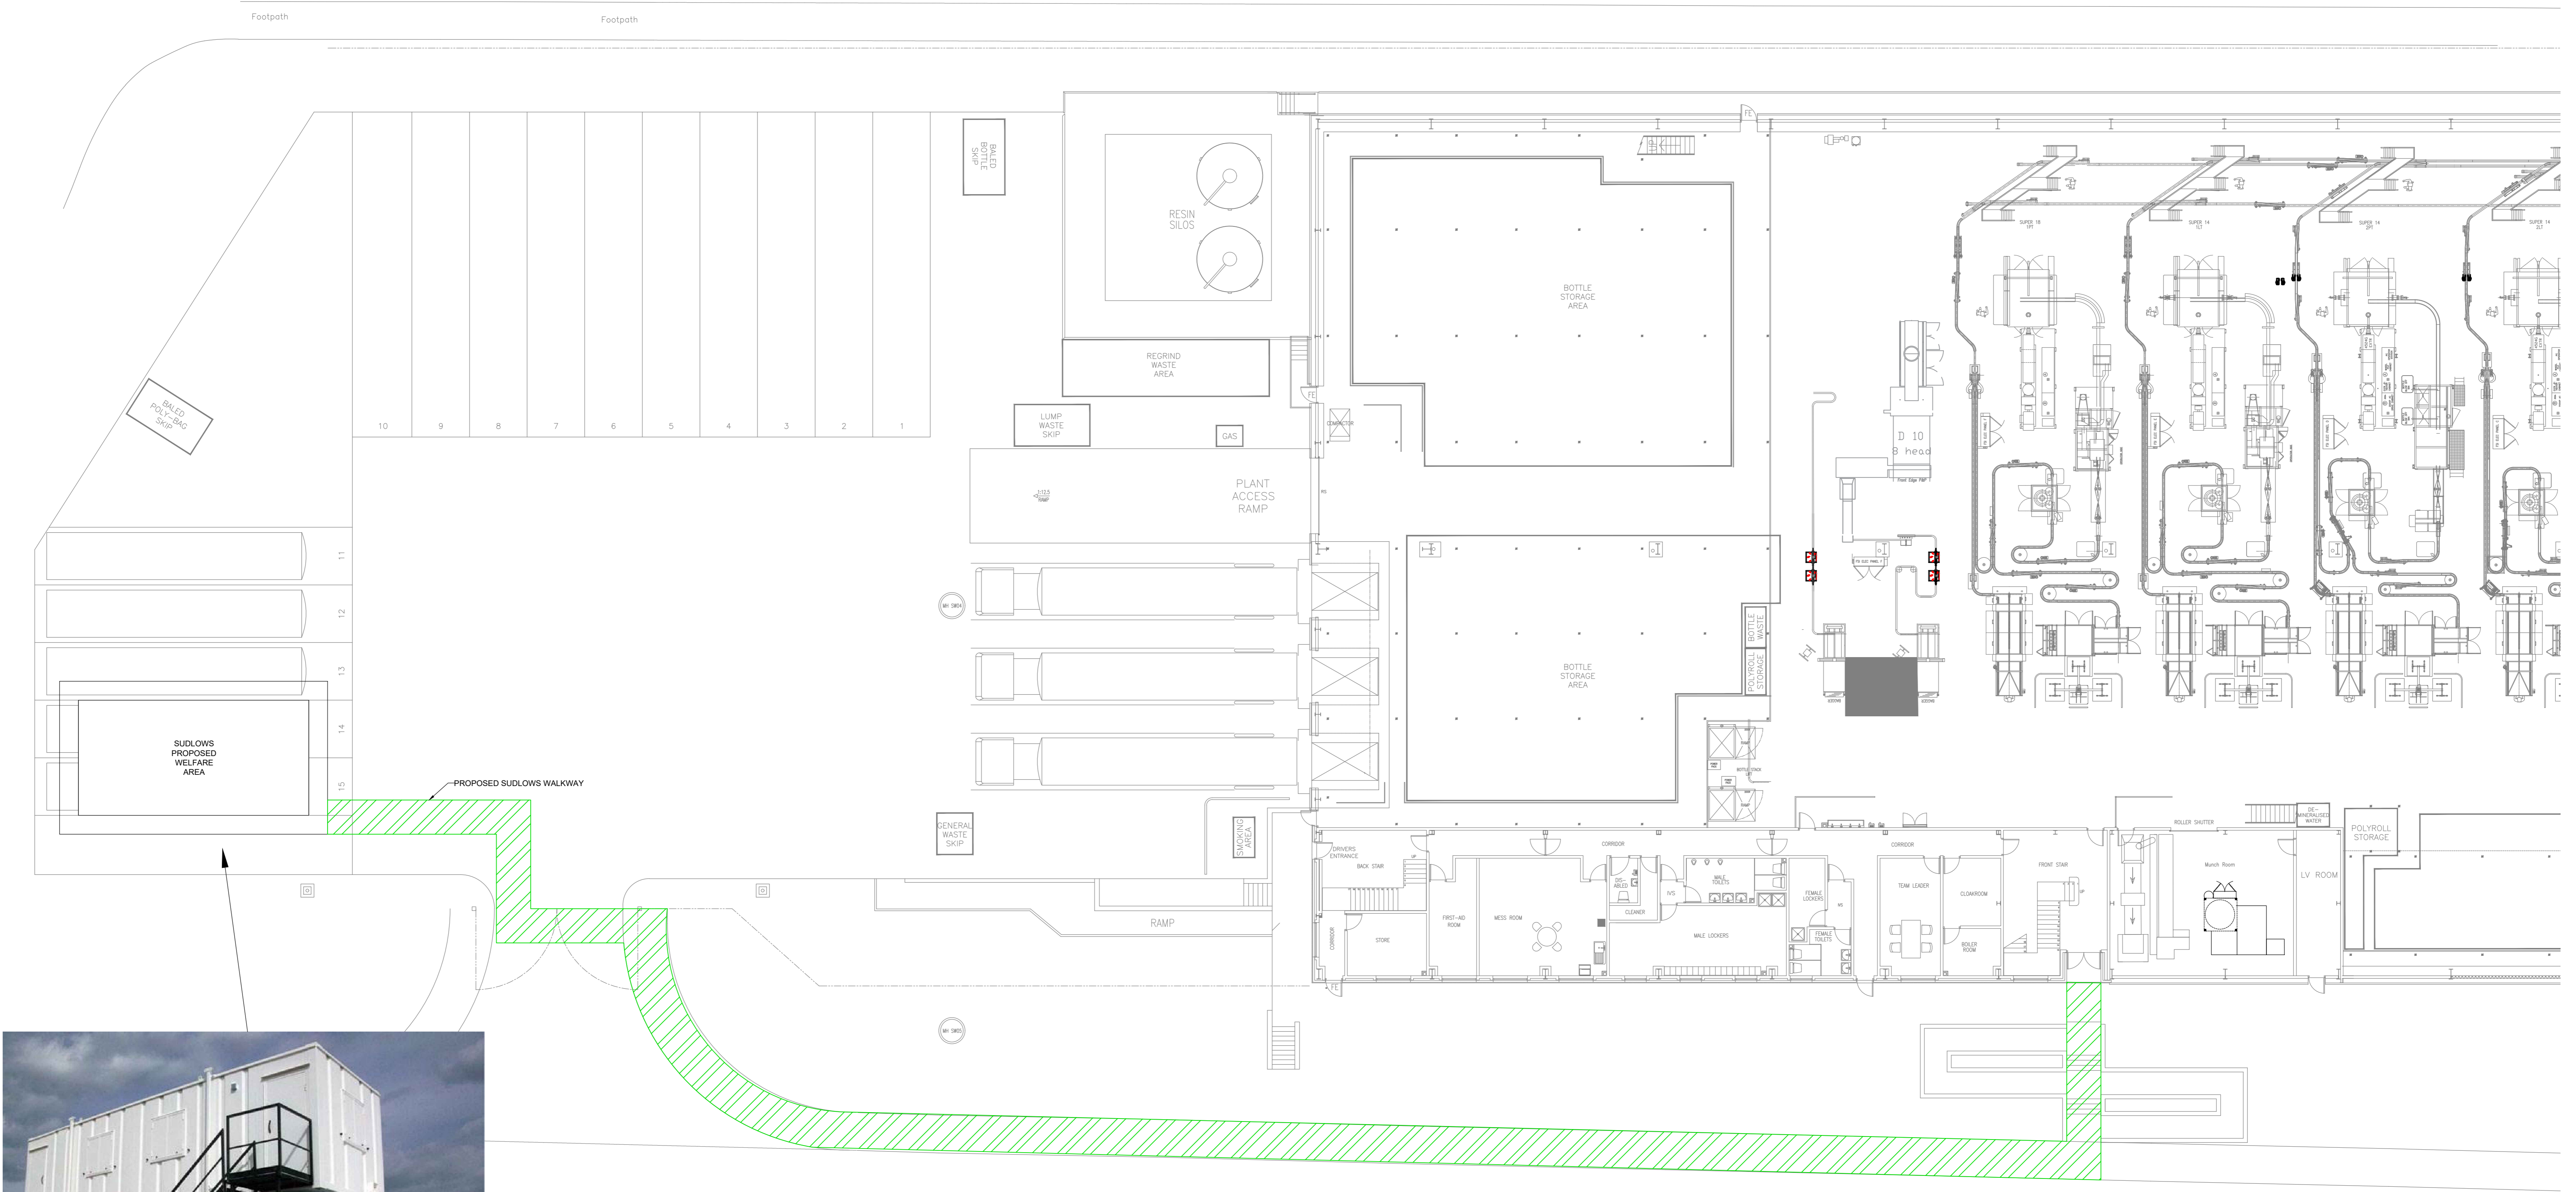

GROUND FLOOR



EXAMPLE IMAGE OF A DOUBLE STACKED WELFARE FACILITY

NO	PROPOSAL ISSUE	29/06/23	SE	AM
REV	DESCRIPTION	DATE	BY	CHK

**SUDLOWS**  
Working at the core of your business

SUDLOWS LIMITED  
DUCIE WORKS  
HURME HALL LANE  
MANCHESTER M40 8BH

TELEPHONE: 0800 783 5697  
FAX: 0161 205 0295  
EMAIL: CAD@SUDLOWS.COM  
WWW.SUDLOWS.COM



Client:  
Site:  
**BELLSHILL**  
Status: **PROPOSAL** Scale: **1:150**  
Date Created: **29/06/23** Drawn By: **SE** Sheet Size: **A0**  
Drawing Title:  
**PROPOSED WELFARE LAYOUT SITE PLAN**

Project No.: **PR85150** Suitability: **S3**  
Drawing No.: **SUD-XX-00-DR-Z-0006** Rev: **P01**