



# PROPOSAL

NOTE: DO NOT SCALE OFF THIS DRAWING.  
ALWAYS WORK TO NOTED DIMENSIONS

LOCATION PLAN:

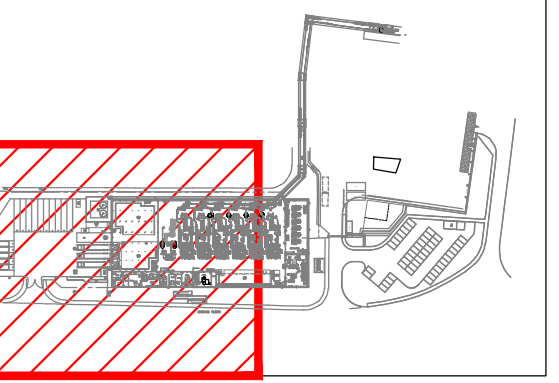

LEGEND:

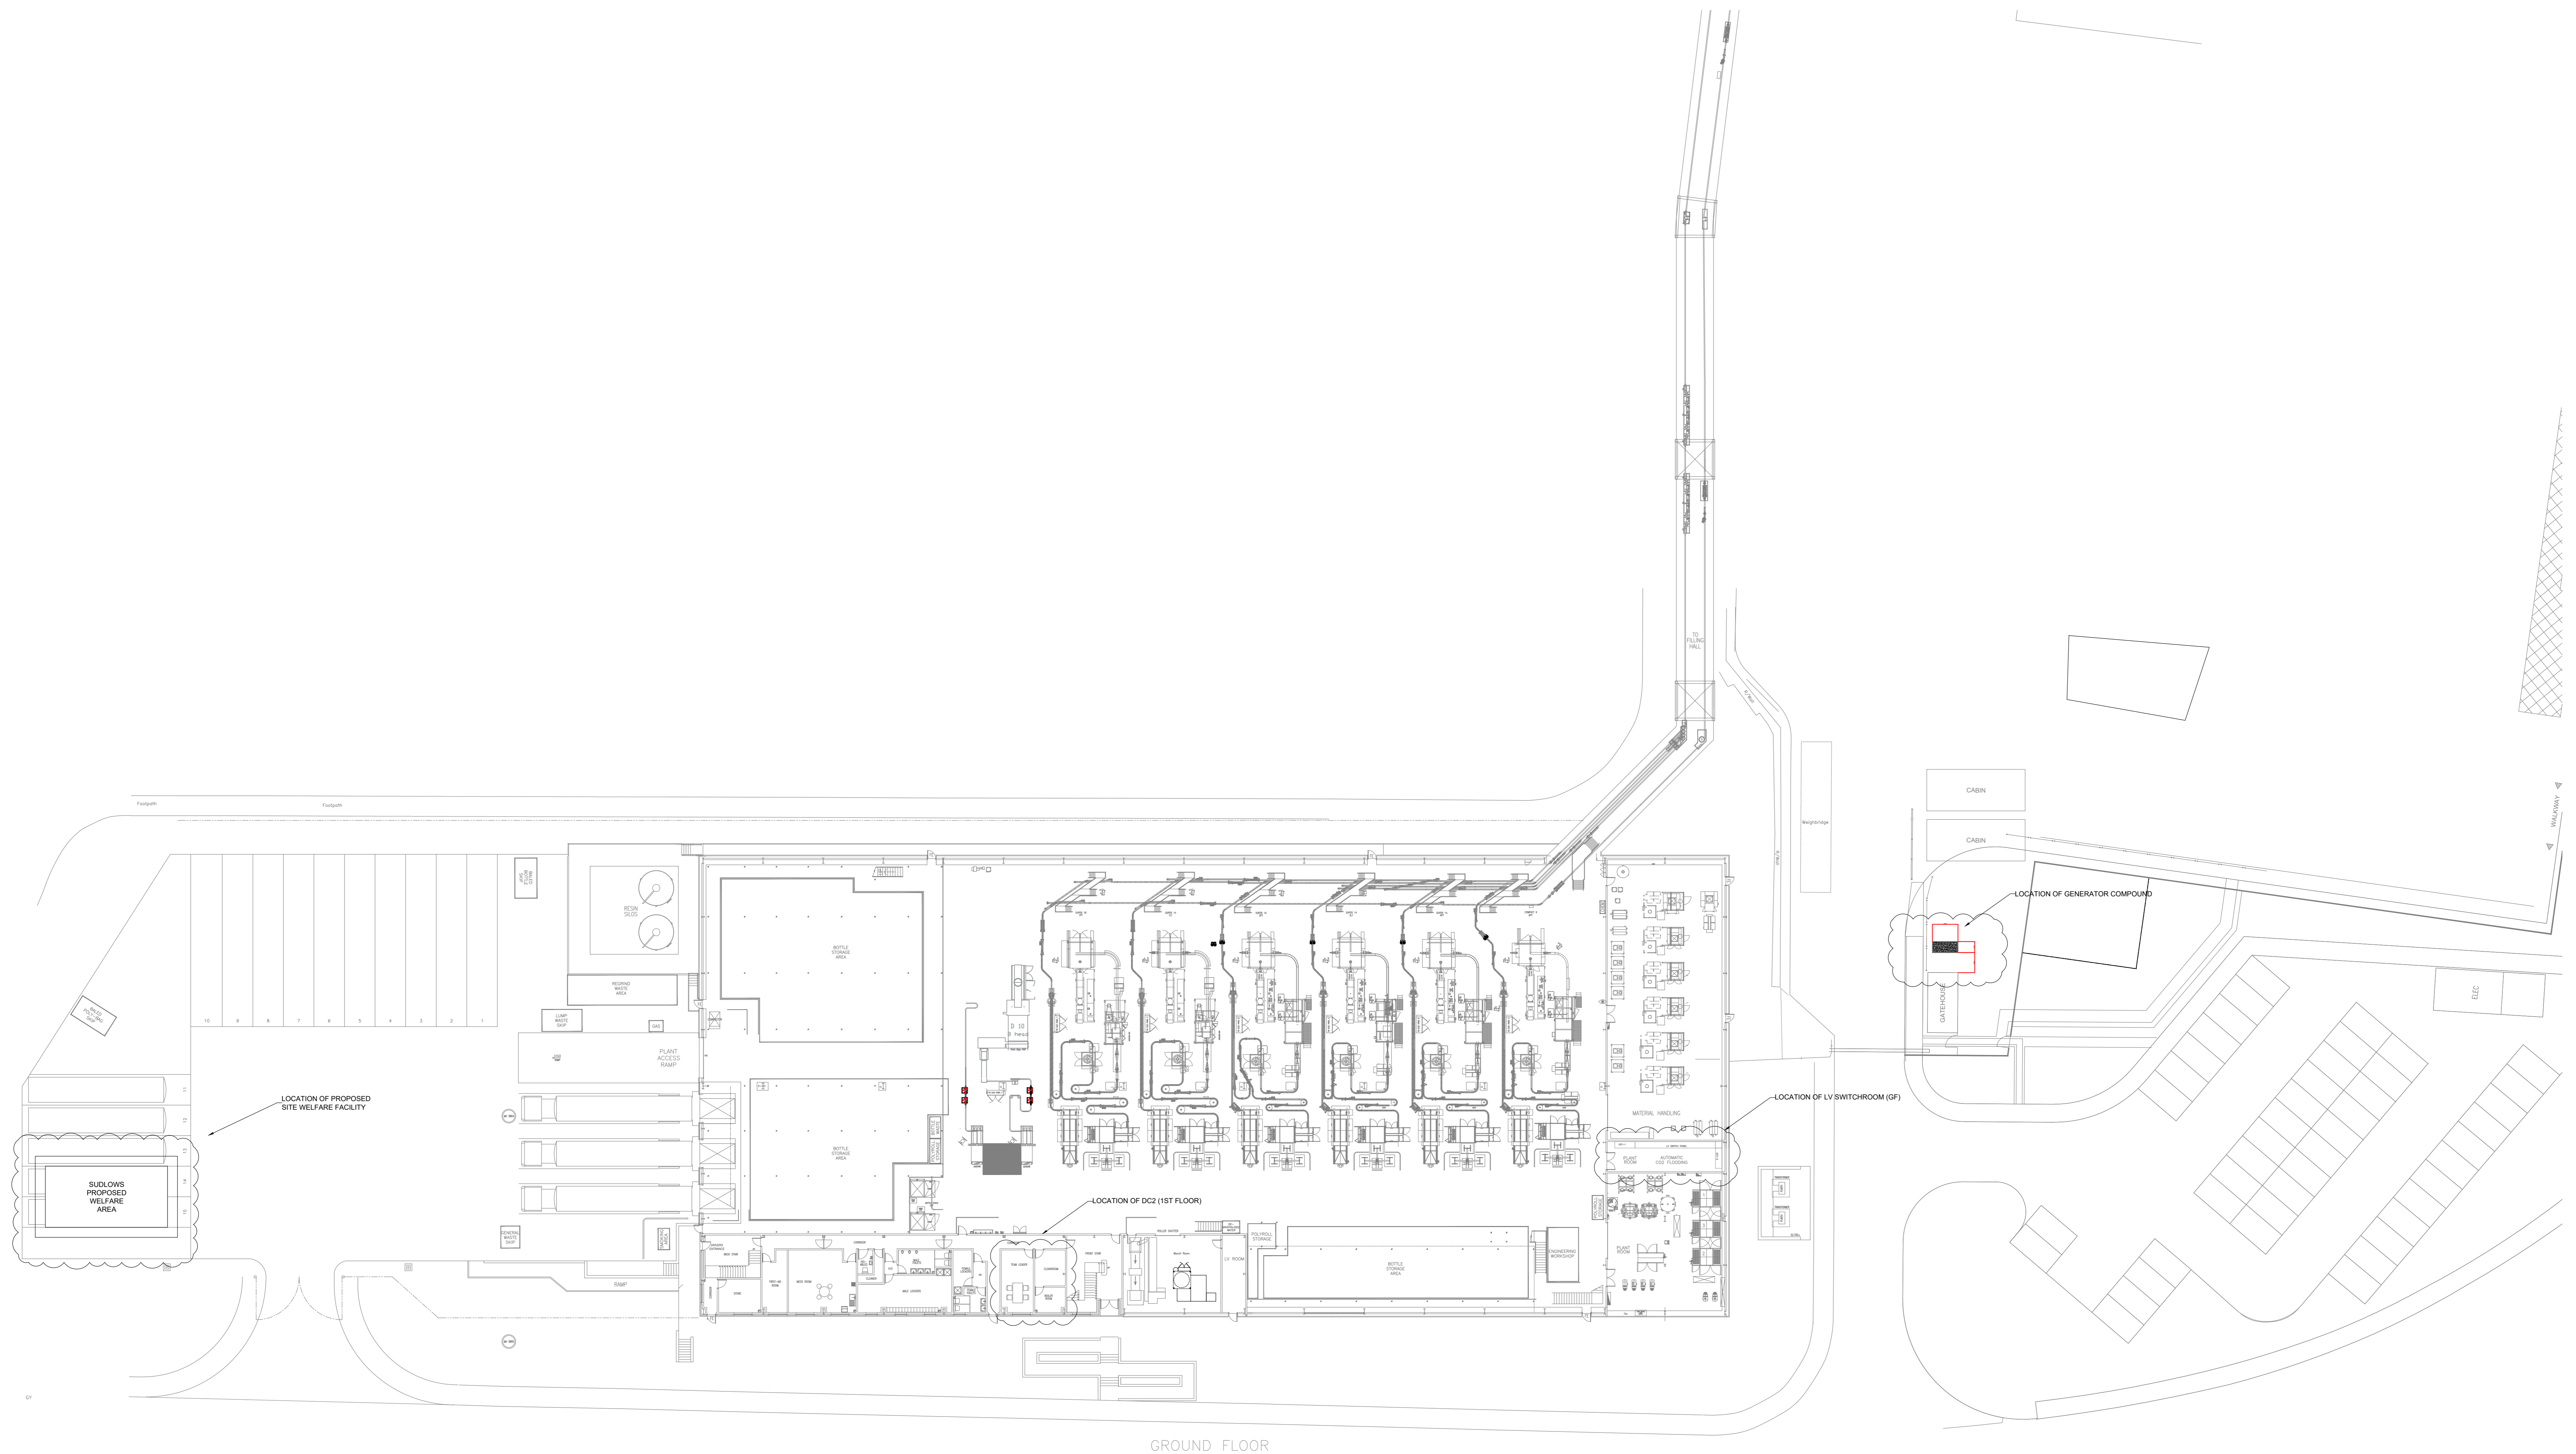

GROUND FLOOR

NO	PROPOSAL ISSUE	DATE	BY	CHK
01	PROPOSAL ISSUE	25/08/23	SE	AM

**SUDLOWS**  
working at the core of your business

SUDLOWS LIMITED  
DUCIE WORKS  
HURME HALL LANE  
MANCHESTER M40 8BH

TELEPHONE: 0800 783 5697  
FAX: 0161 205 0295  
EMAIL: CAD@SUDLOWS.COM  
WWW.SUDLOWS.COM

Client:		
Site: <b>BELLSHILL</b>		
Status: <b>PROPOSAL</b>	Scale: <b>1:250</b>	
Date Created: <b>25/08/23</b>	Drawn By: <b>SE</b>	Sheet Size: <b>A0</b>
Drawing Title: <b>SITE PLAN FOR BUILDING WARRANT</b>		
Project No.: <b>PR85150</b>	Suitability: <b>S3</b>	
Drawing No.: <b>SUD-XX-00-DR-Z-0009</b>	Rev: <b>P01</b>	