



# 'Plot 2'



Total Area Approx. = 108.7 m<sup>2</sup> (1170.0 sqft<sup>2</sup>)

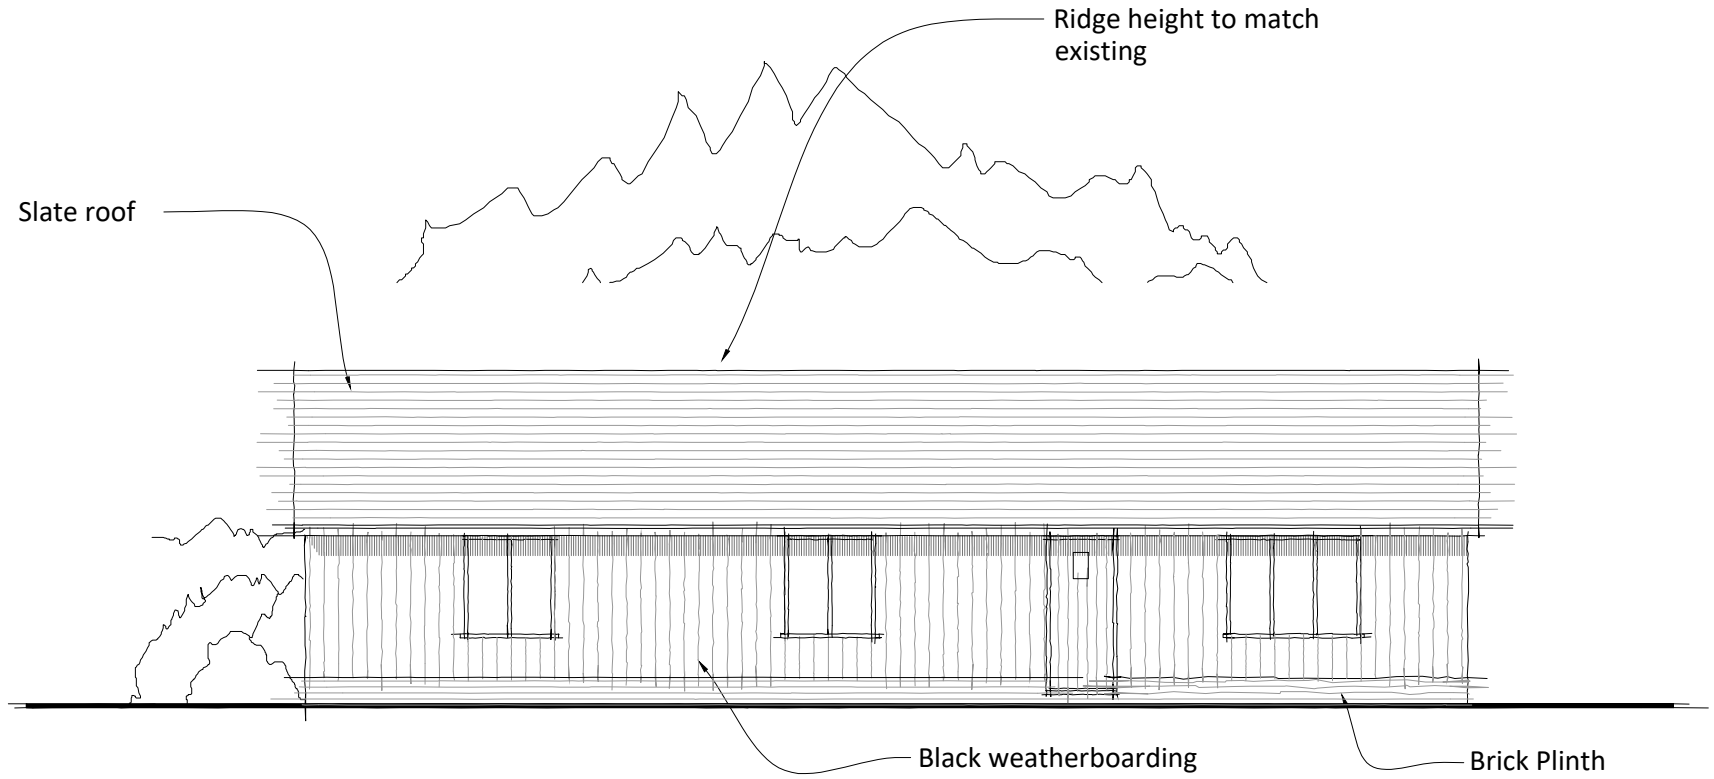

Front Elevation

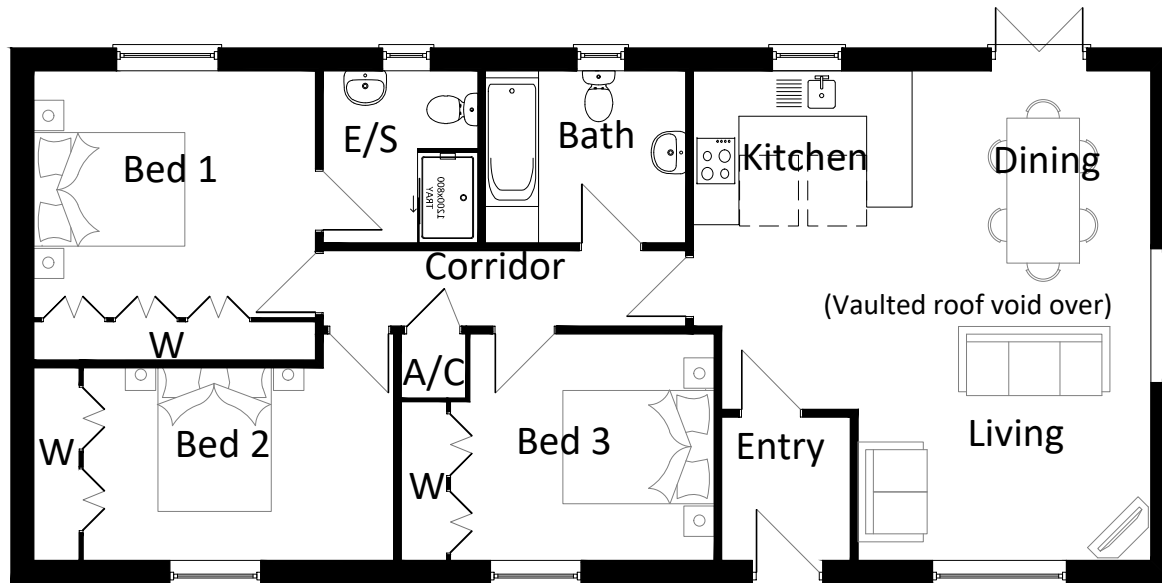

Ground Floor Plan

A Scale bar added

04/10/23 SOA

**CLIENT** Trish Norris  
**PROJECT** Proposed Residential Redevelopment at Rectory Road, Little Burstead

**DRAWING TITLE** Proposed Plot 2 Floor Plan and Front Elevation

**ISSUE PURPOSE** Planning Submission 26/09/23 v2

**DRAWING NO.** 1323 . L . 106 (A)

**SHEET** A3

**DATE** 15/09/2023

**SCALE** 1:100



Architecture - Design - Planning

T - 01206 242070  
 E - mail@adpltd.co.uk  
 W - www.adpltd.co.uk

1 Kolo Walk - Colchester - Essex - C04 6ER