


SECTION AA FRONT ELEVATION OF NEW CART SHED GARAGE.

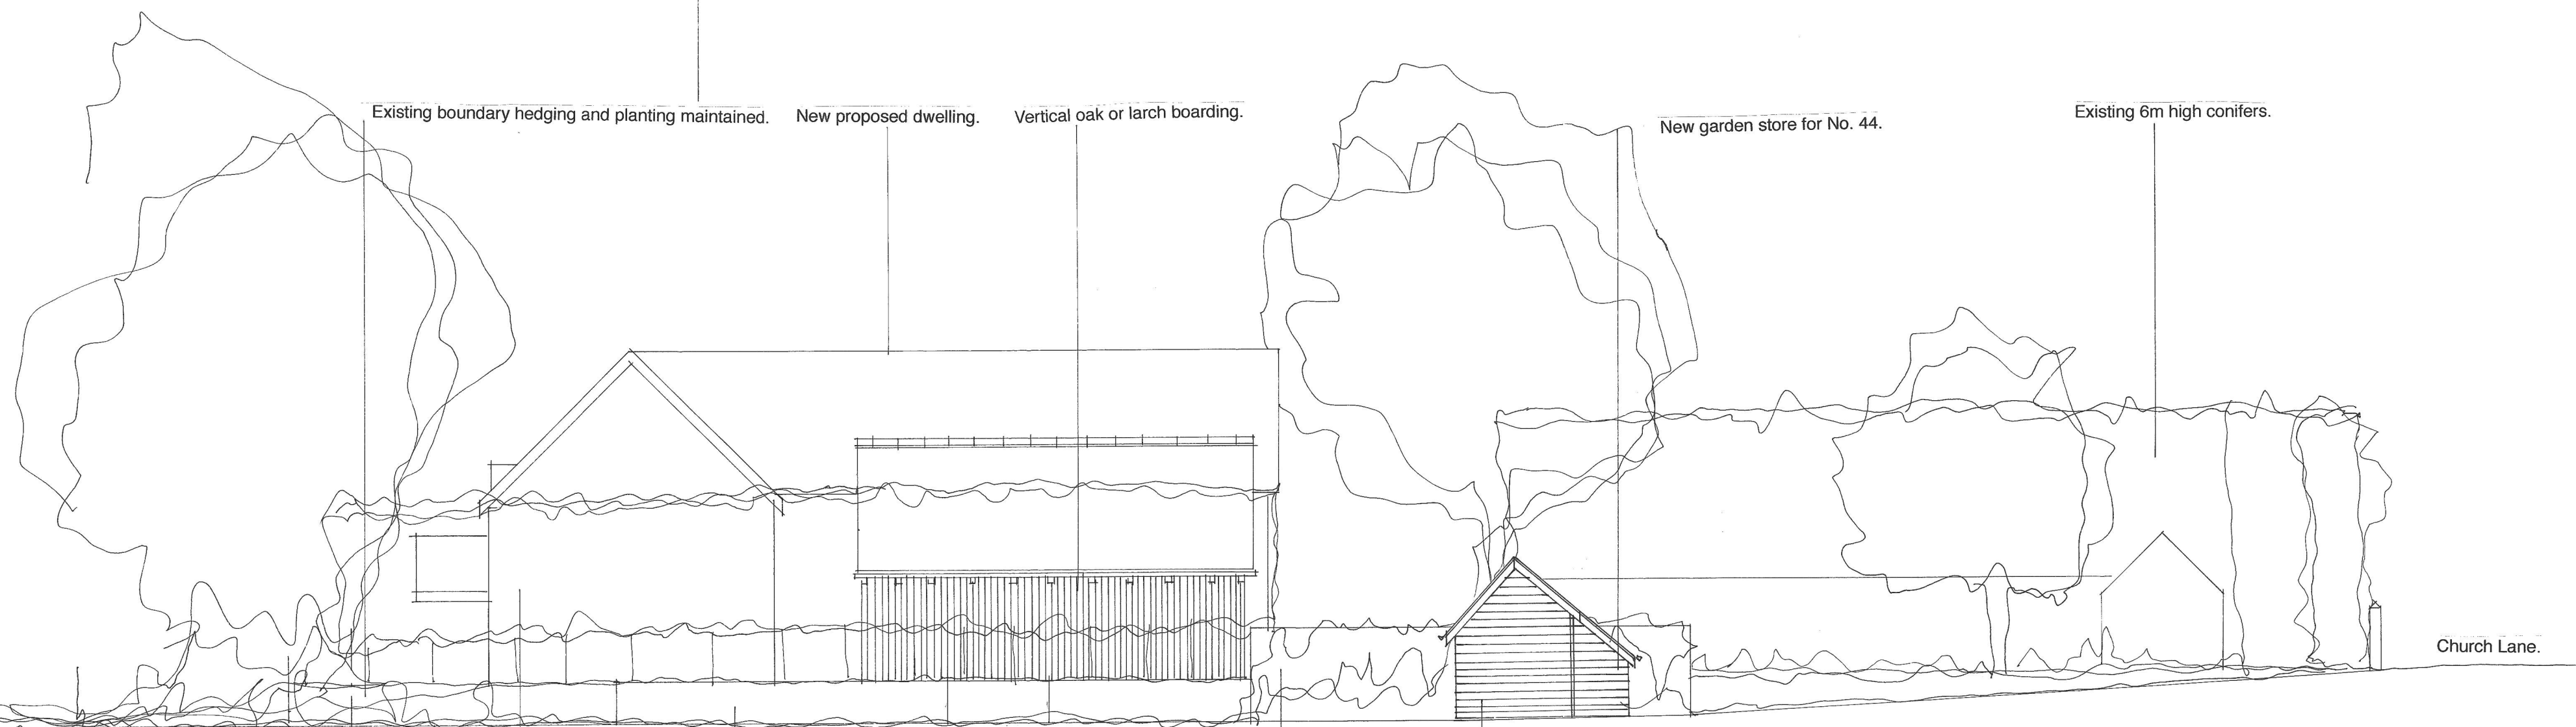


SECTION BB REAR ELEVATION OF NEW CART SHED GARAGE

New pleached trees.

Existing retaining wall

New 2m high soft red reclaimed brick wall Garden wall bond

Horizontal oak boarding recovered from original

 

|   |                 |   |                |                         |
|---|-----------------|---|----------------|-------------------------|
| Project: LAND TO THE REAR CHURCH LANE, CHEVELEY, CAMBS. CB8 9DJ |                 |   |                |                         |
| Subject: ELEVATIONS.  |                 |   |                |                         |
| Scale: 1 : 100.   | Date: Jun, 23.  | Project Ref: CL.  | Drwg. No.: 09. | Rev.:                   |
| Architects: <b>Big Brown Dog Limited</b>                        |                 | The Old Post Office, Brookside, Dalham, Suffolk CB8 8TG |                |                         |
| T: 01638 500234   | F: 01638 500343 | E: bigbrowndog@keme.co.uk                               |                |                         |
| Original size: A2   |                 |   |                | © BIG BROWN DOG LIMITED |