



PROPOSED GROUND FLOOR PLAN
SC: 1/100




PROPOSED FIRST FLOOR PLAN
SC: 1/100
Not fully Surveyed

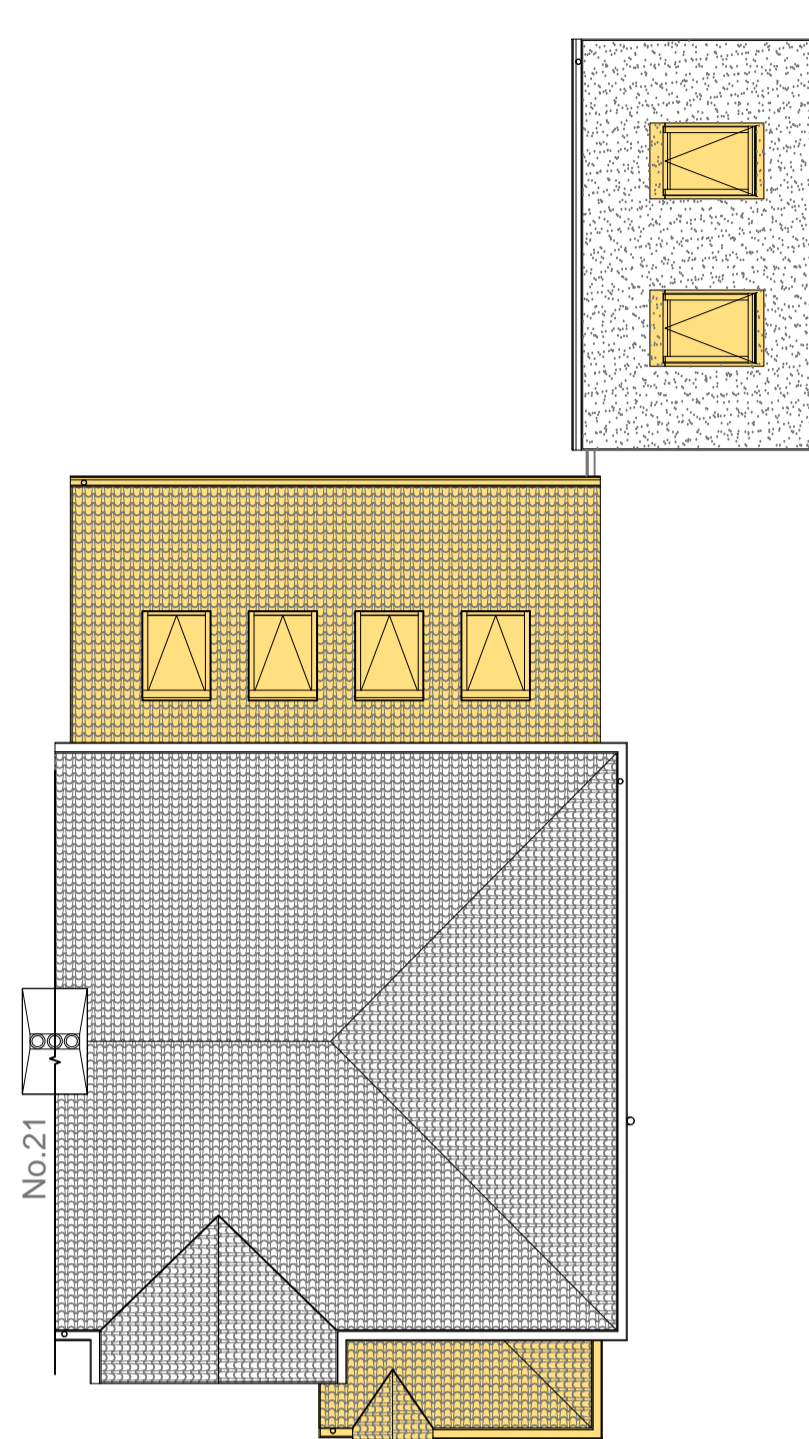


PROPOSED ROOF PLAN
SC: 1/100

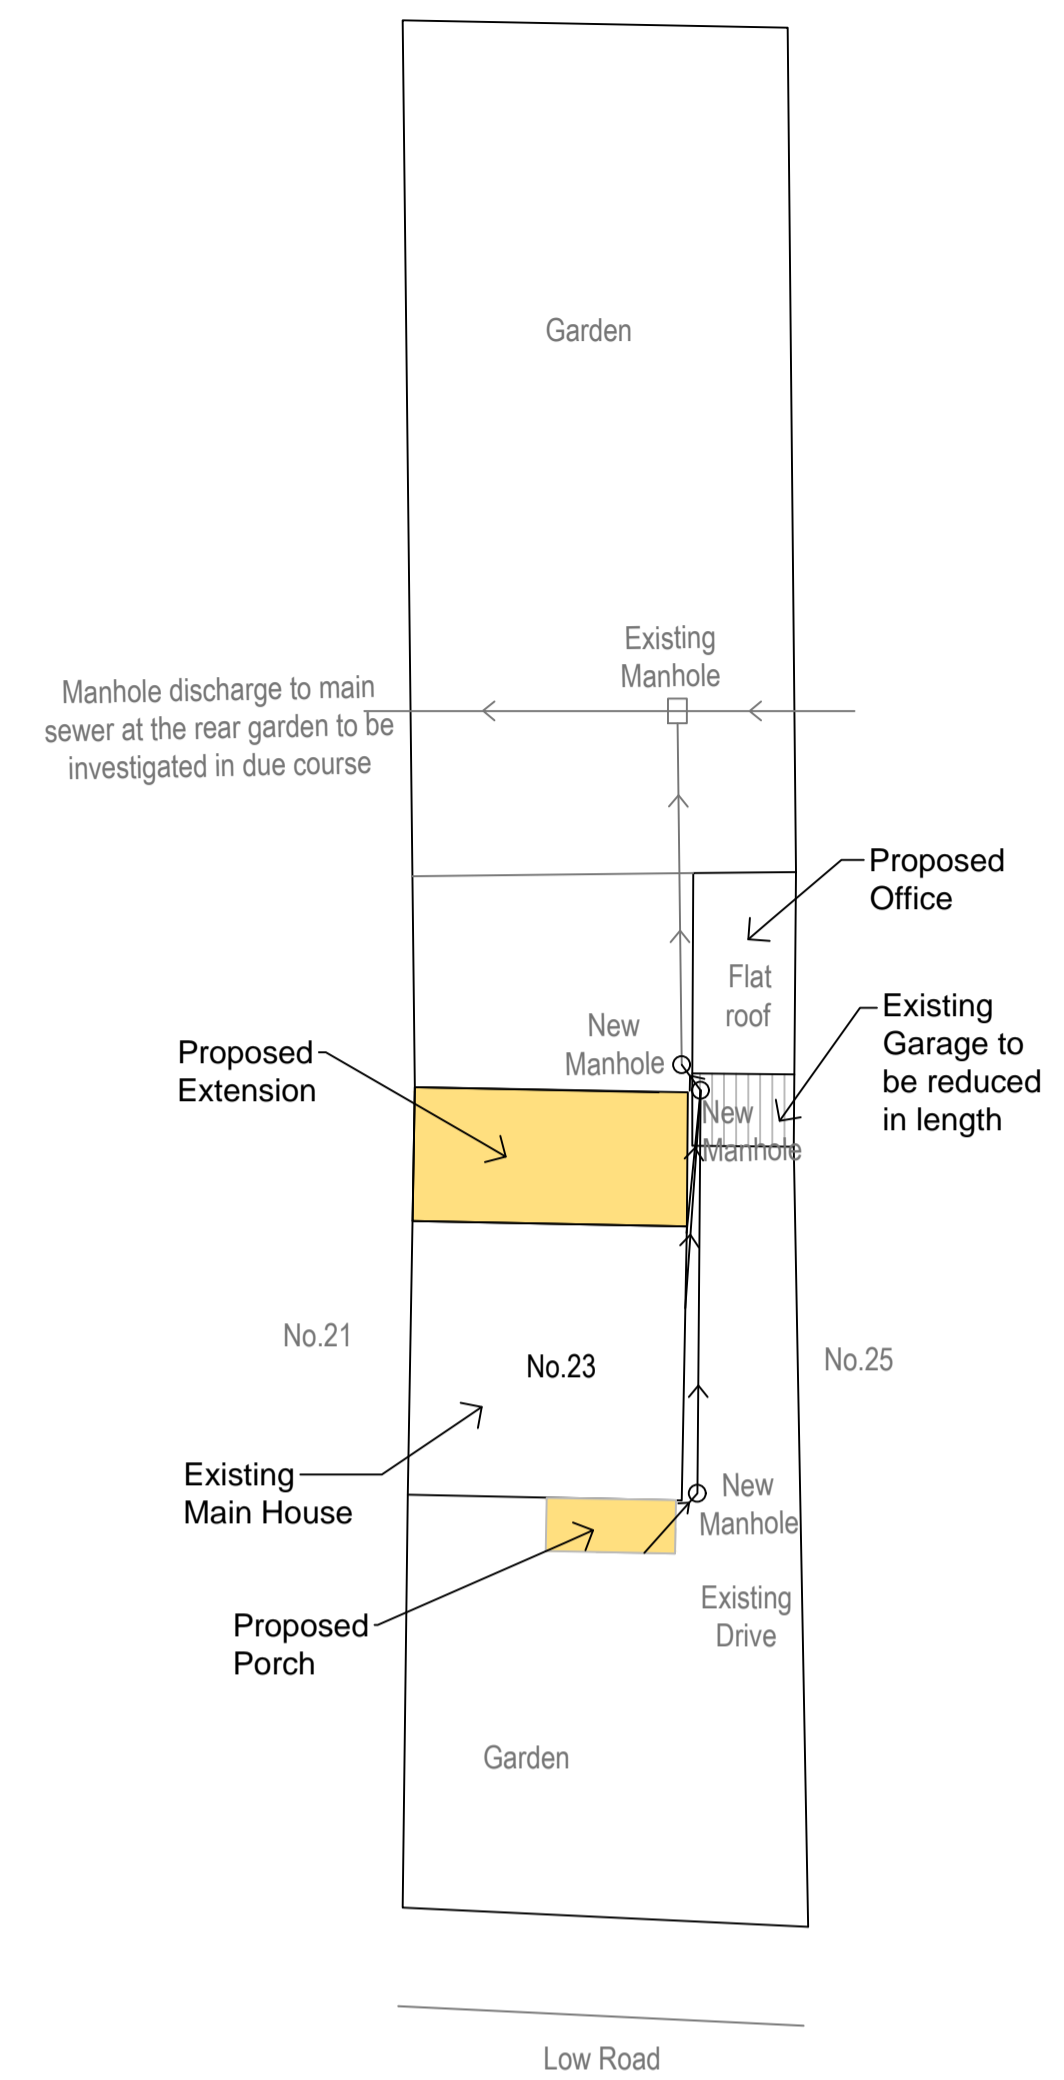


PROPOSED SITE PLAN
SC: 1/200

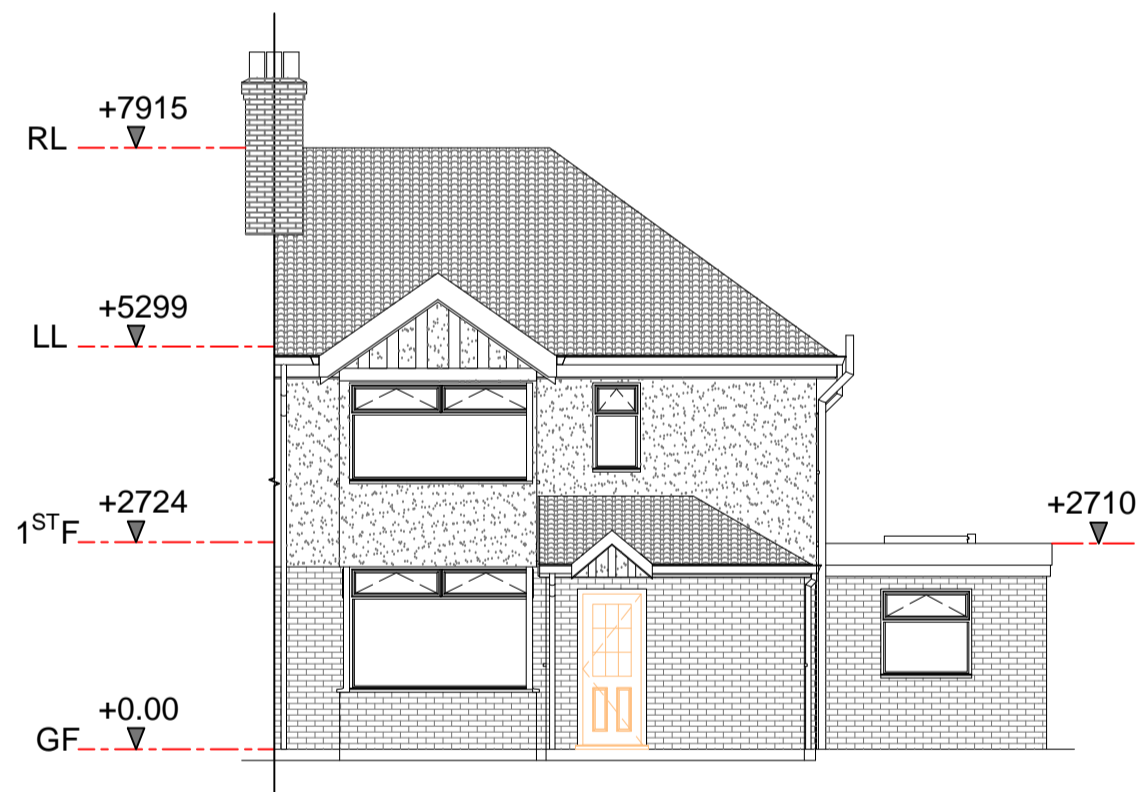


PROPOSED EAST ELEVATION
SC: 1/100
FRONT

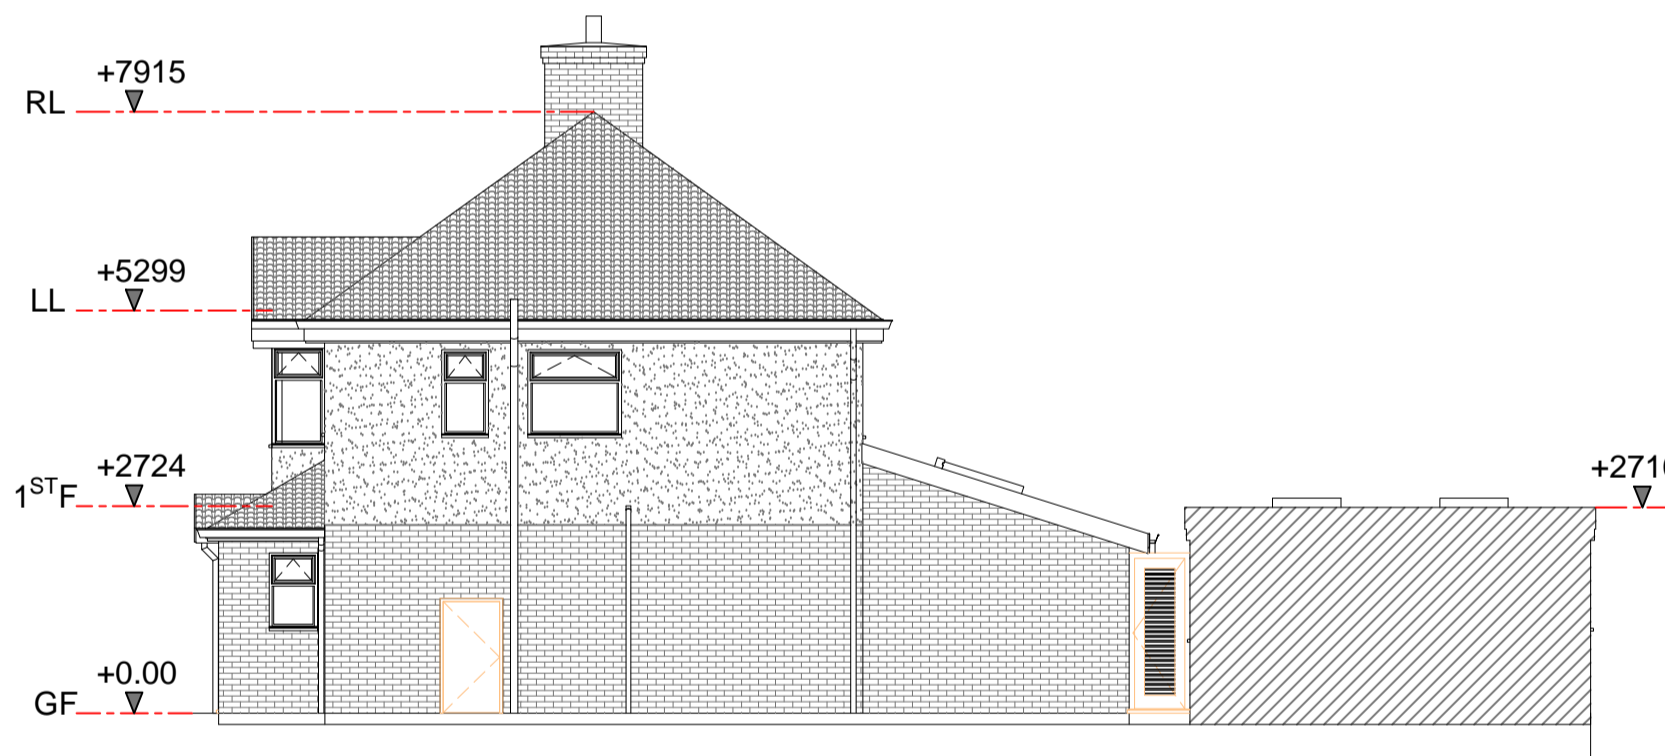

PROPOSED NORTH ELEVATION
SC: 1/100
SIDE

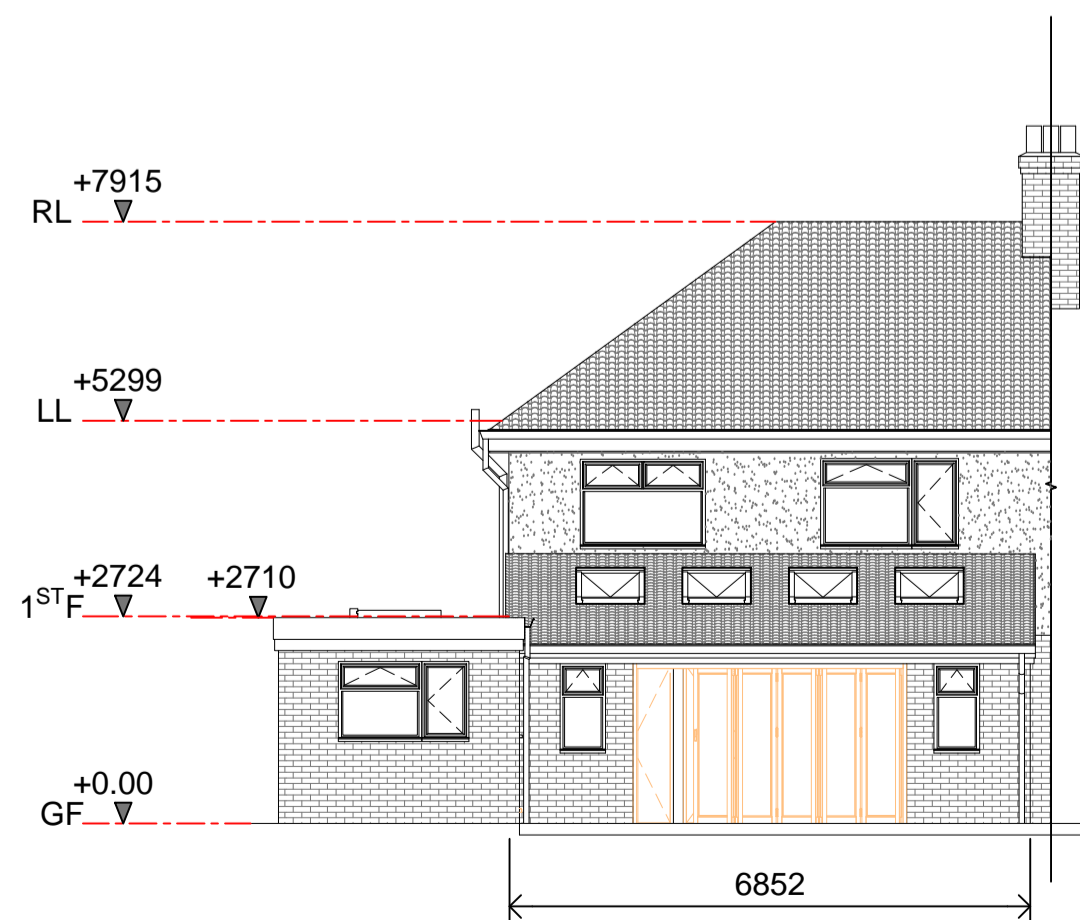

PROPOSED WEST ELEVATION
SC: 1/100
REAR

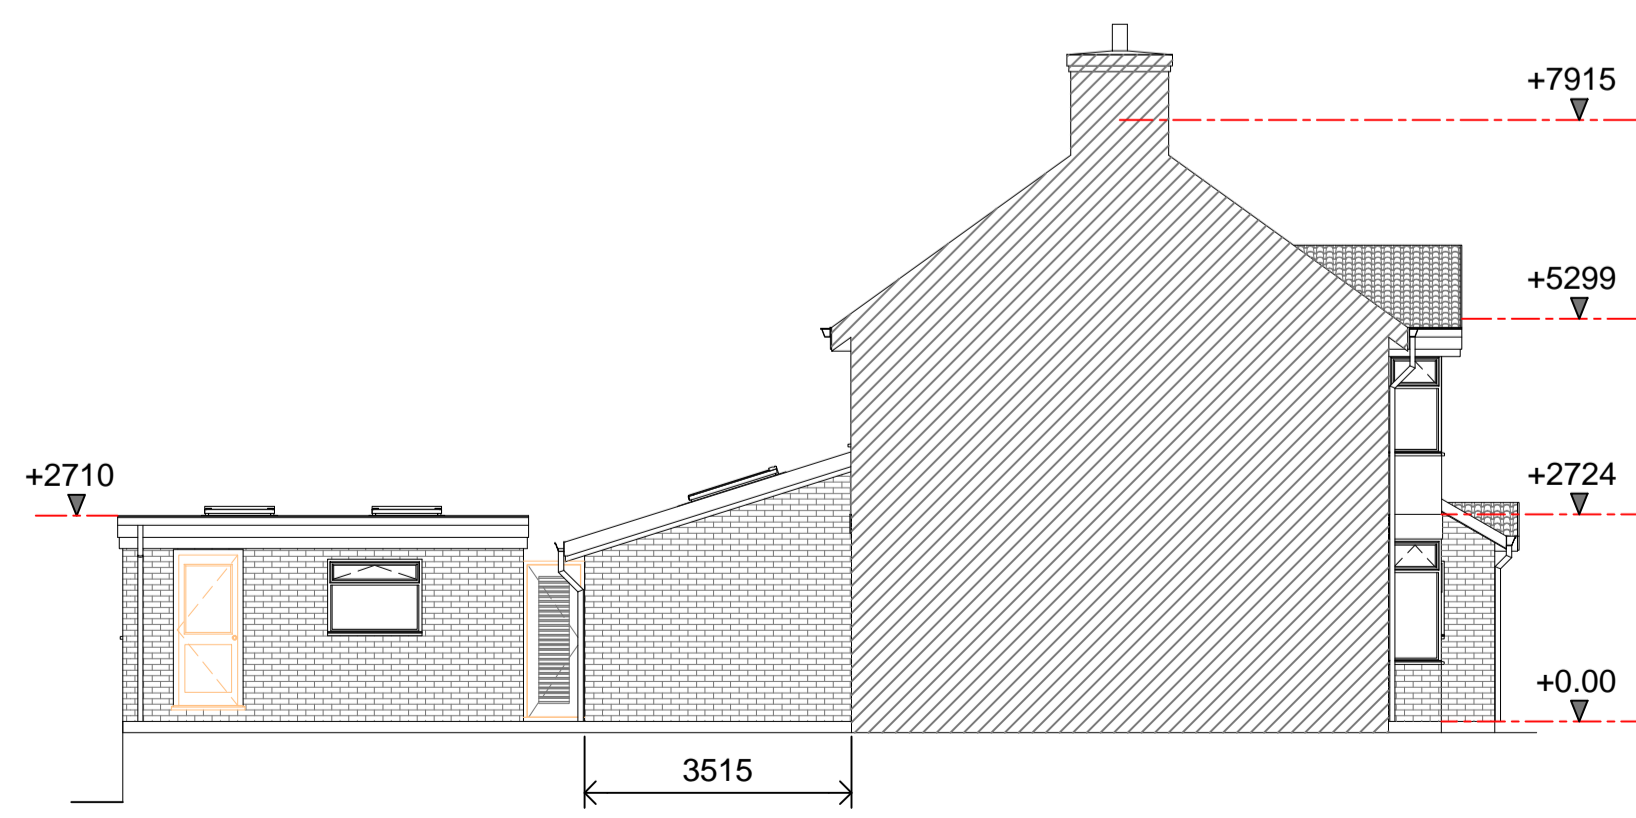

PROPOSED SOUTH ELEVATION
SC: 1/100
SIDE



PROPOSED FRONT ELEVATION- LOOKING SOUTH-WEST



PROPOSED REAR ELEVATION- LOOKING NORTH-EAST

- Notes:**
1. ALL DIMENSIONS ARE IN MILLIMETERS UNLESS OTHERWISE STATED.
 2. DIMENSIONS ARE NOT TO BE SCALED FROM THE DRAWING.
 3. THIS DRAWING IS TO BE USED FOR GUIDANCE ONLY, ALL DIMENSIONS MUST BE VERIFIED ON SITE.
 4. ALL DIMENSIONS ARE TO BE CHECKED BEFORE ANY SITE FABRICATIONS BY THE CONTRACTOR OR SUB CONTRACTOR SPECIALIST SUPPLIERS ETC.
 5. THESE DRAWINGS ARE NOT FOR CONSTRUCTION.
 6. ANY DEVIATION FROM THIS DRAWINGS IS TO BE REPORTED TO ATTICAD ARCHITECTURAL DESIGN SERVICES IMMEDIATELY. THIS DRAWING HAS BEEN PREPARED FOR THE FOLLOWING PURPOSES AND DOES NOT CONSTITUTE USE FOR ANY OTHER PURPOSE.
 7. ATTICAD ARCHITECTURAL DESIGN SERVICES RETAIN COPYRIGHT OF THIS DRAWING/DESIGN.
- IF IN DOUBT PLEASE ASK.

PROPOSED EXTENSION

THIS DRAWINGS ARE INDICATIVE ONLY AND REQUIRED PLANNING PERMISSIONS.

0 1 2 M



Rev	Date	By	Amendment Description	Chkd



ATTICAD Architectural Design Services
www.atticad.co.uk
Tel: 07402652141

Drawing Status		
PLANNING DRAWINGS		
Client MR CHRISTOPHER HOWARD		
Project Title 23 LOW ROAD HELLESDON, NORWICH NR6 5AE		
Drawing Title PROPOSED PLANS & ELEVATIONS		
Scale 1:100 & 1:200	Date Created MAR 21	Drawn By MN
Paper Size A1	Checked By	
Drawing No. J027-102		Revision