




Proposed North Elevation
(1:100 scale)

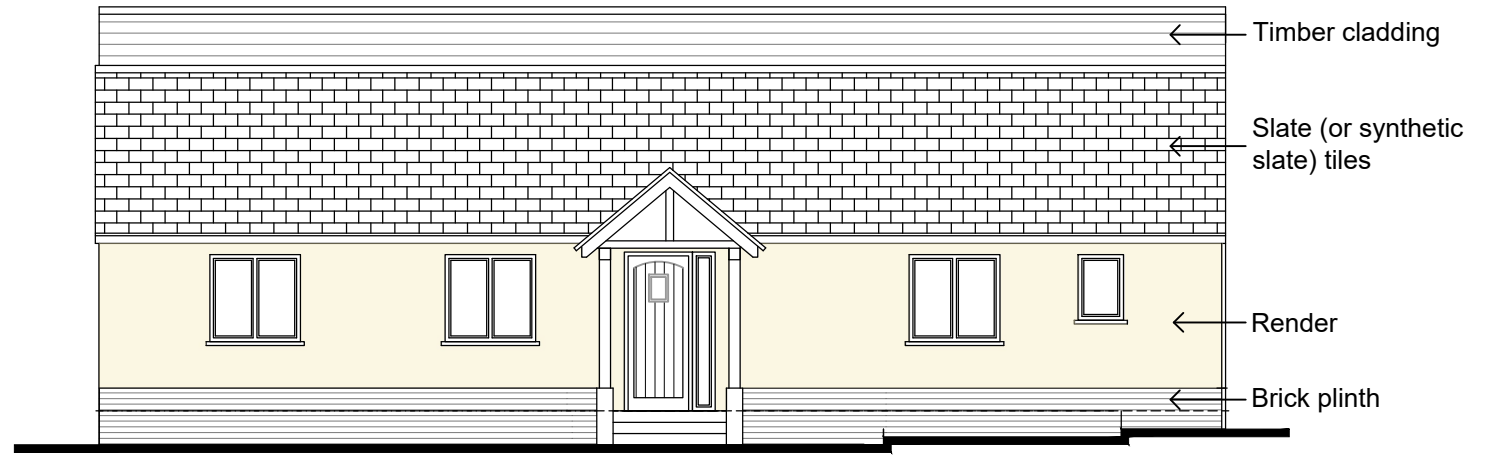

Proposed East Elevation
(1:100 scale)

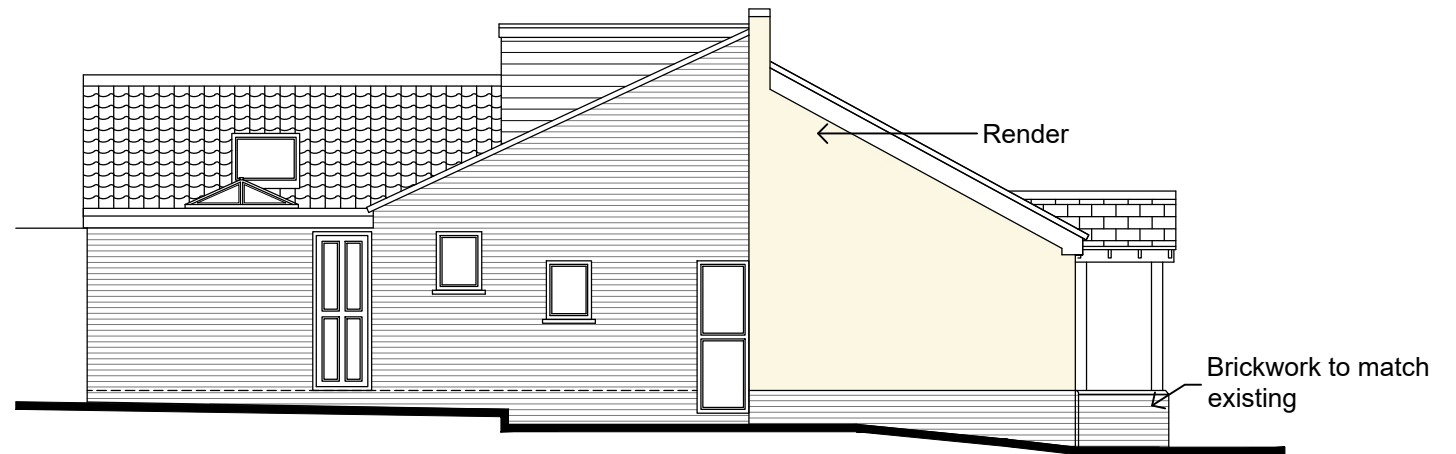

Proposed South Elevation
(1:100 scale)

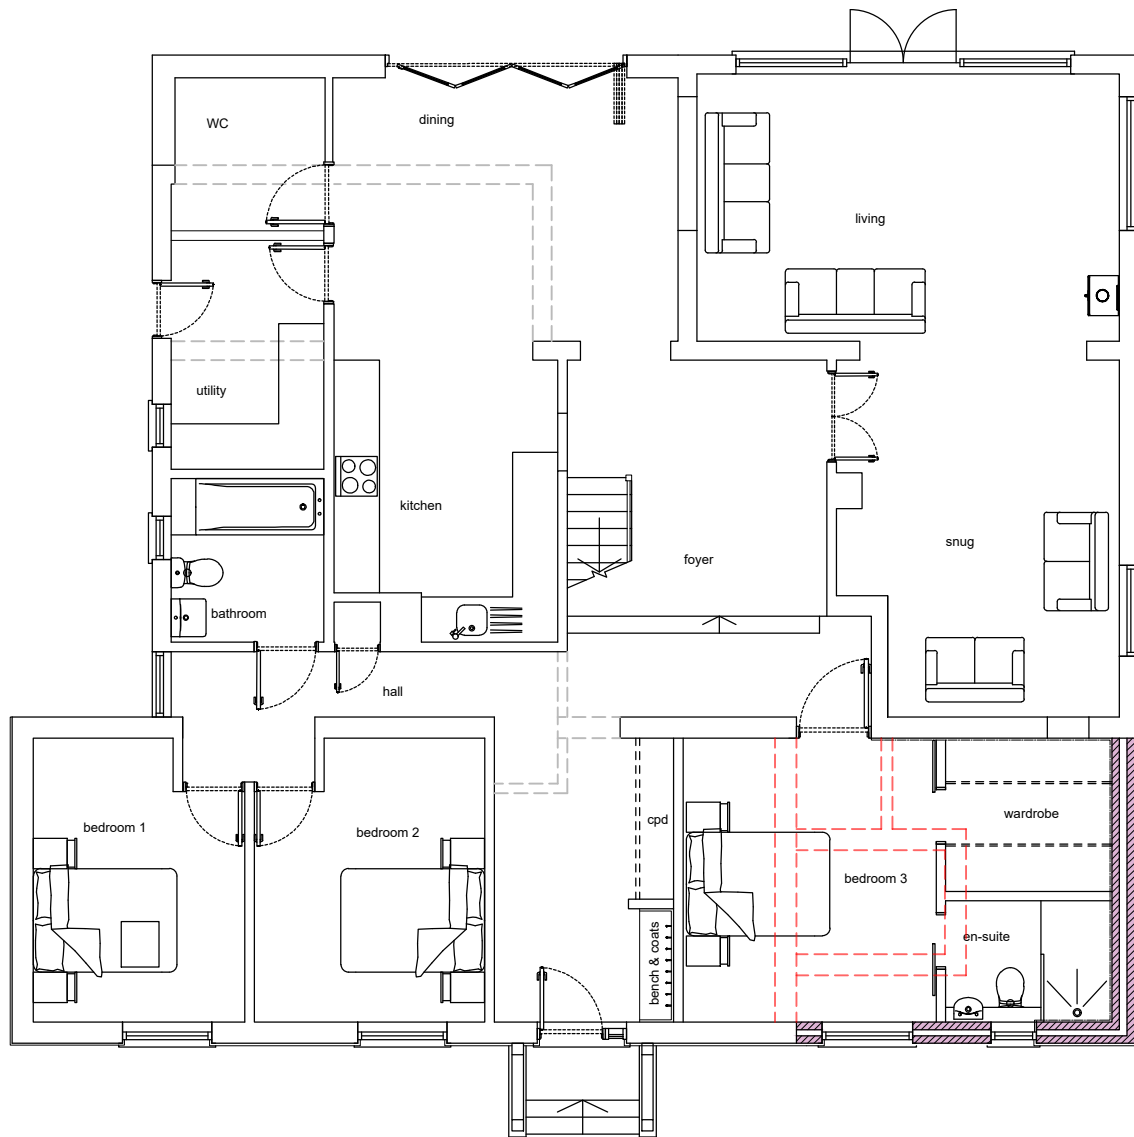

Proposed Ground Floor Plan
(1:100 scale)

Rev.	Date	Details	Drawn	Checked
Issued for:				
PLANNING				
Client/Project:				
Proposed Extension				
97 High Road, Wortwell, Harleston, IP20 0EF				
Drawing Title:				
Proposed Floor Plan and Elevations				
Drawn.	Checked.	Size.	Scale.	Date.
TK		A3	1:100	September 23
Project No.		Drawing No.		Revision.
23007		003		0

Issued for:

PLANNING

Client/Project:

Proposed Extension

97 High Road, Wortwell, Harleston, IP20 0EF

Drawing Title:

Proposed Floor Plan and Elevations

Drawn.	Checked.	Size.	Scale.	Date.
TK		A3	1:100	September 23
Project No.		Drawing No.		Revision.
23007		003		0

