

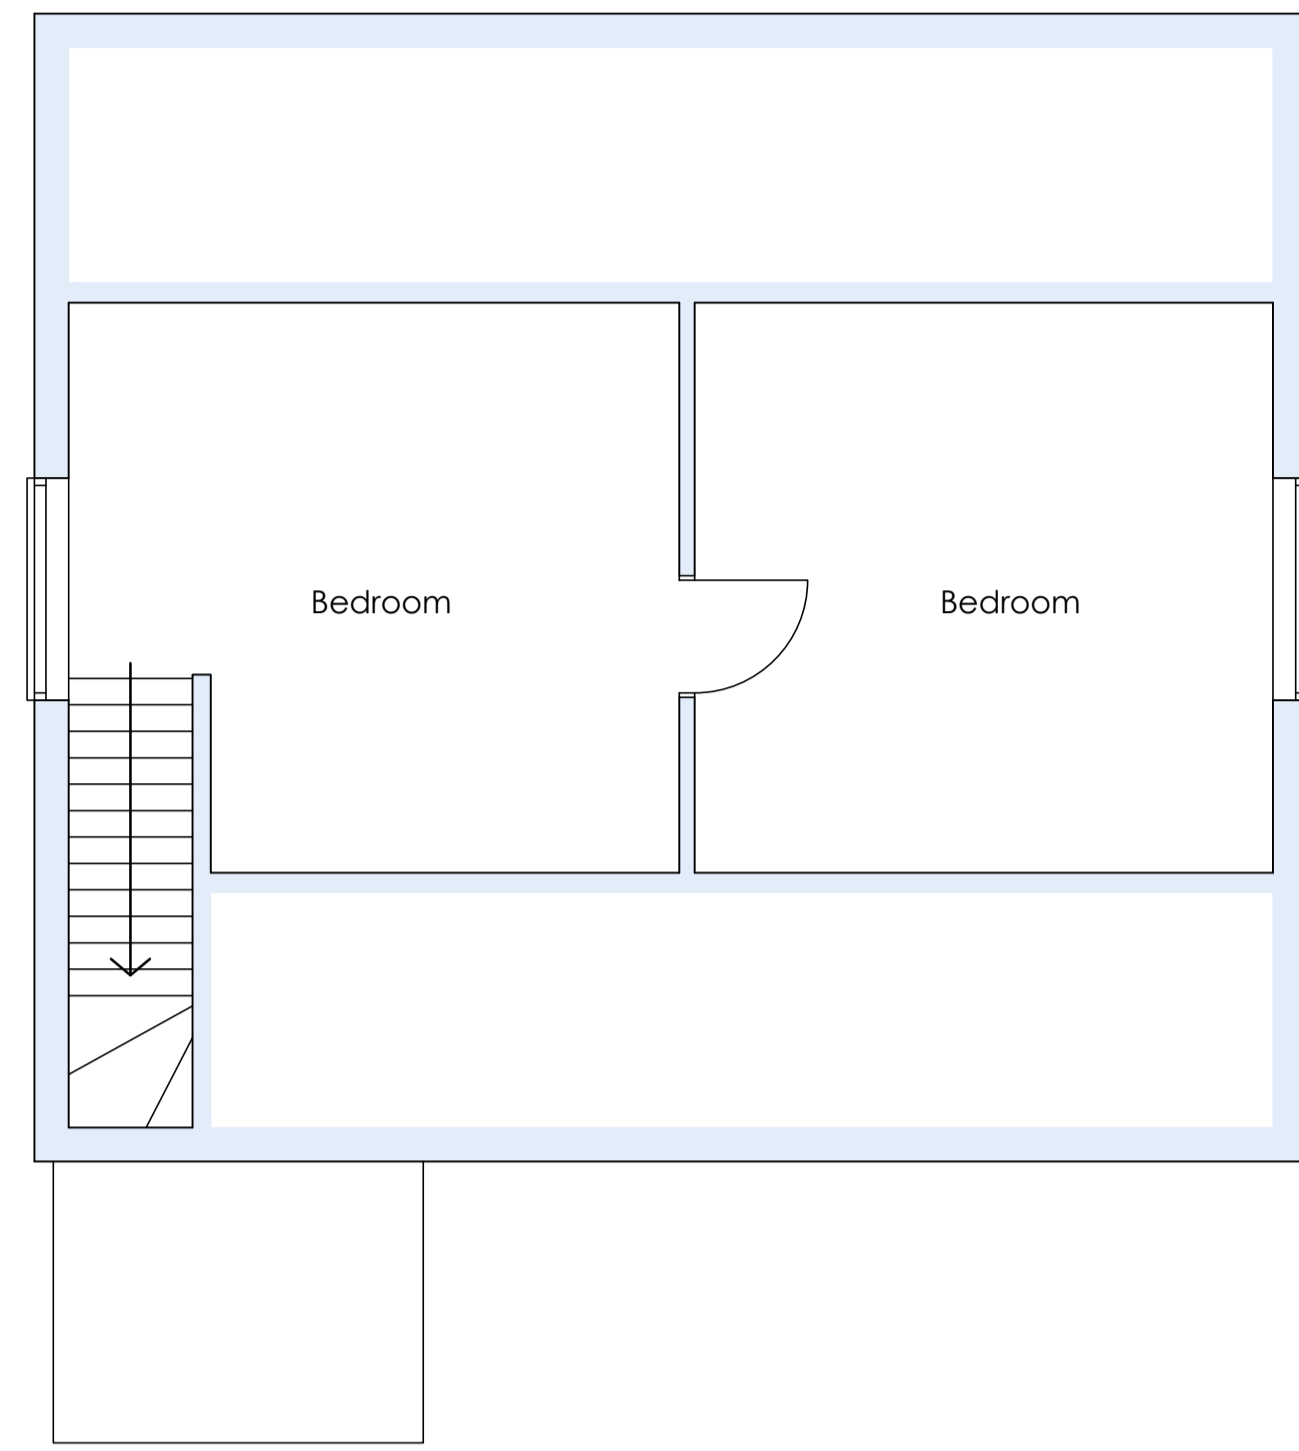
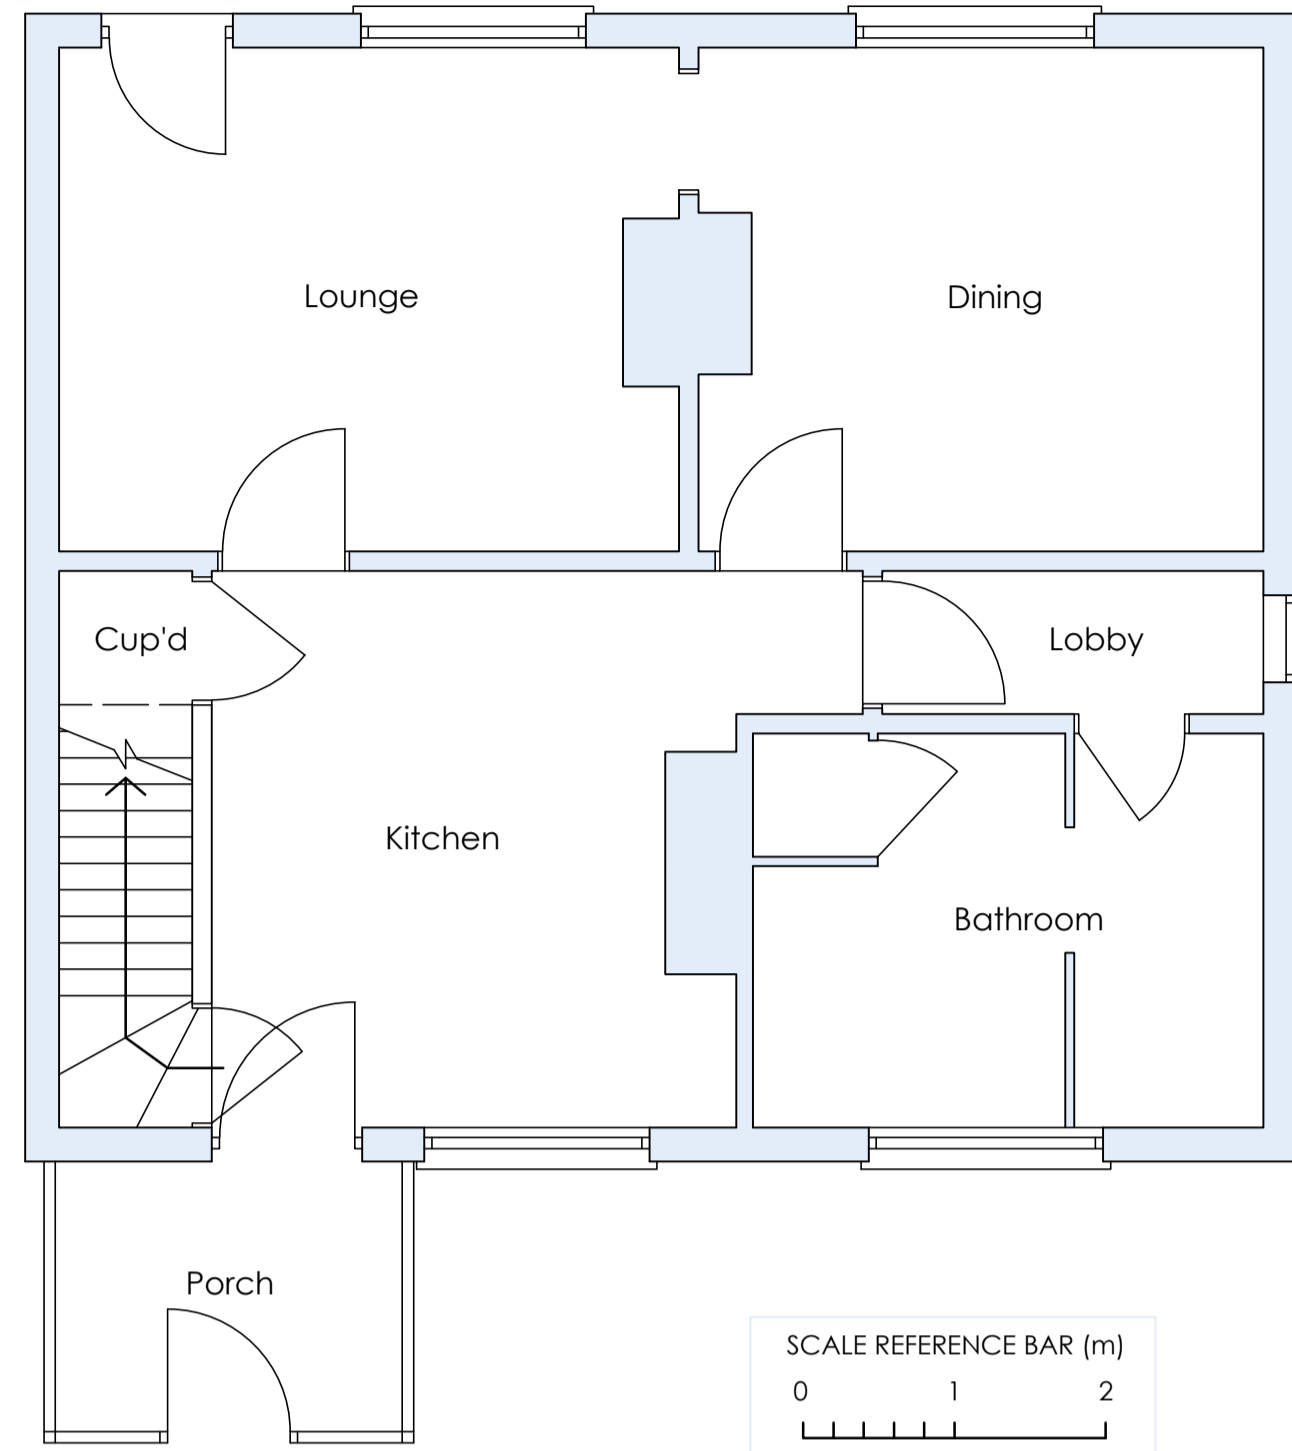
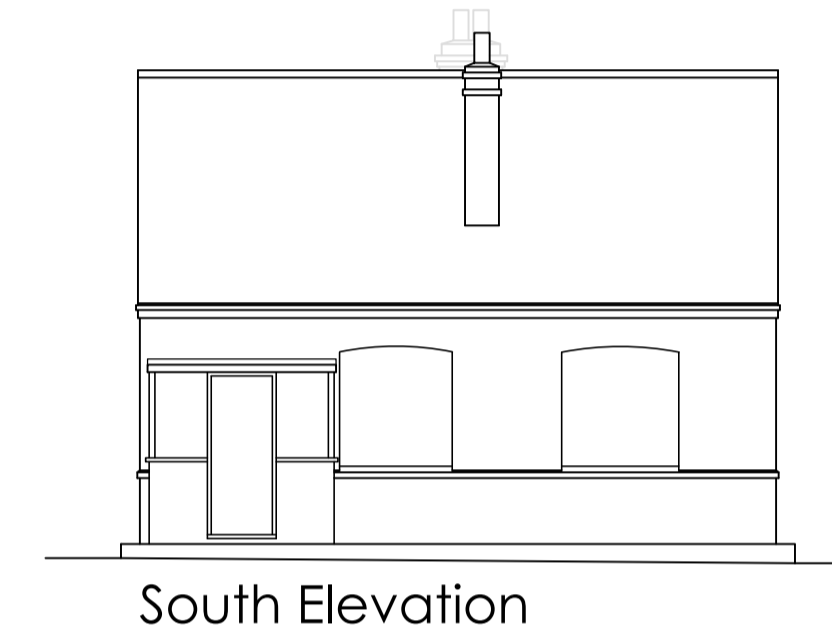



Existing Dwelling Floor Plans

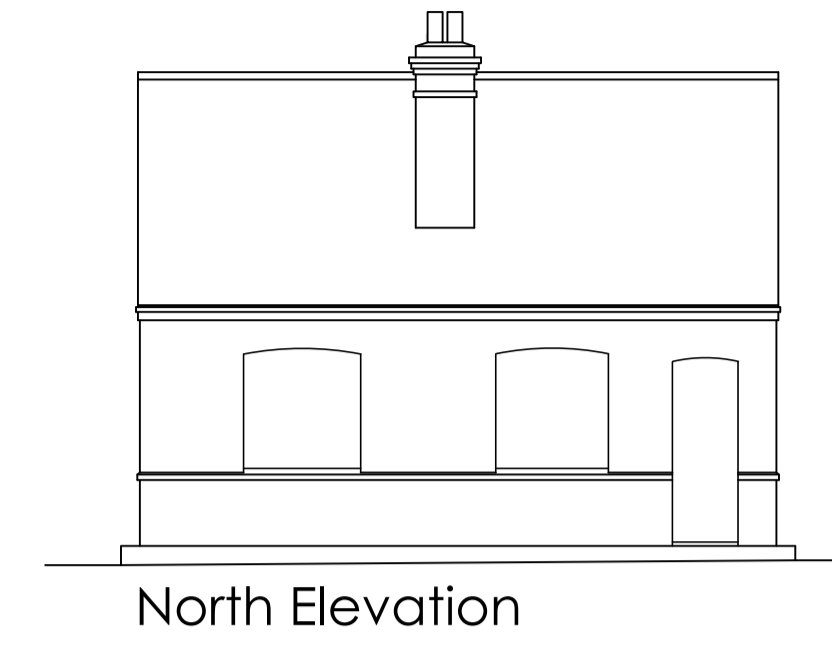


Existing Dwelling Elevations

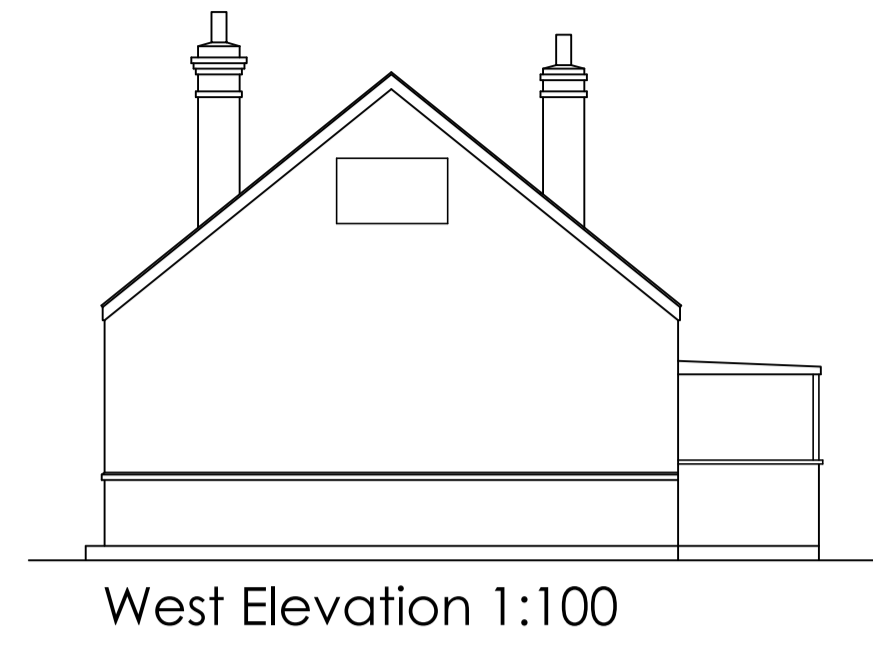

Retained Outbuilding Elevations 1:100

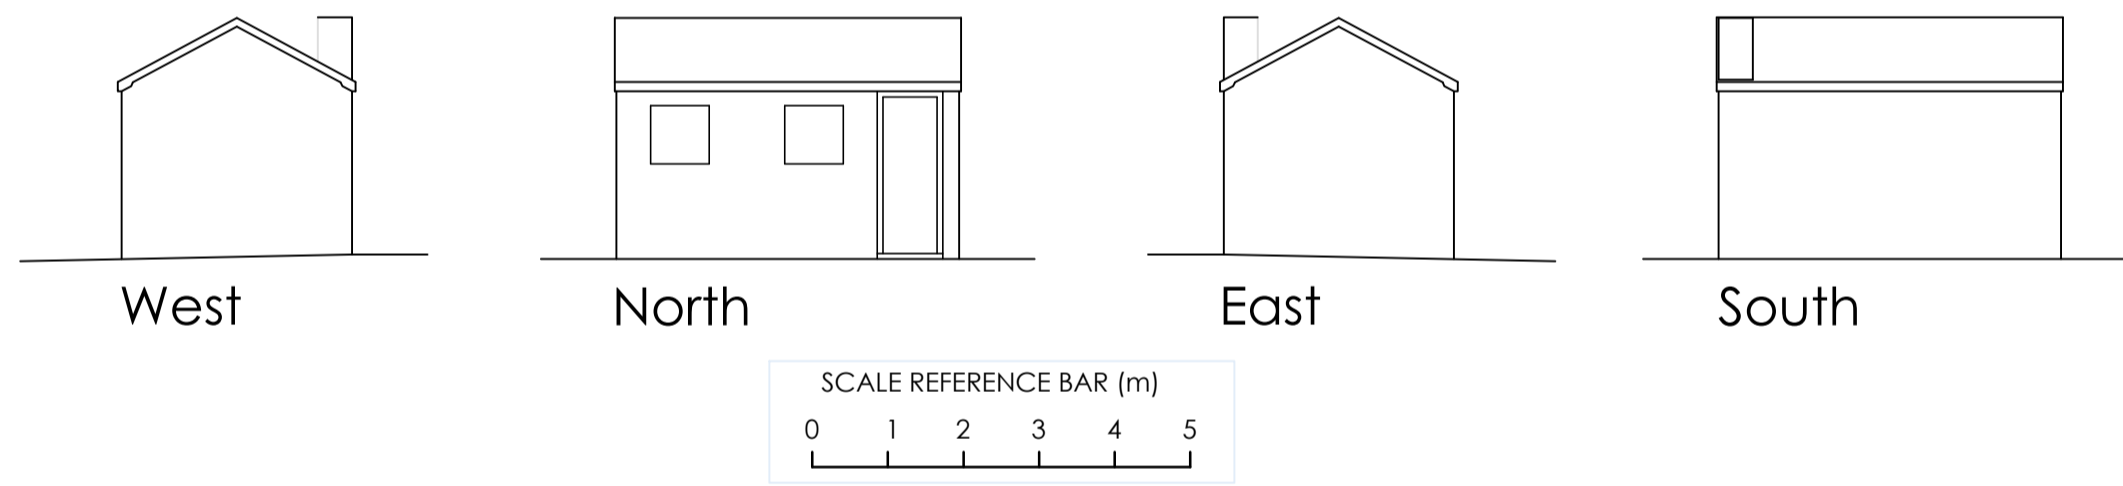

Site/Farm Building Elevations 1:100

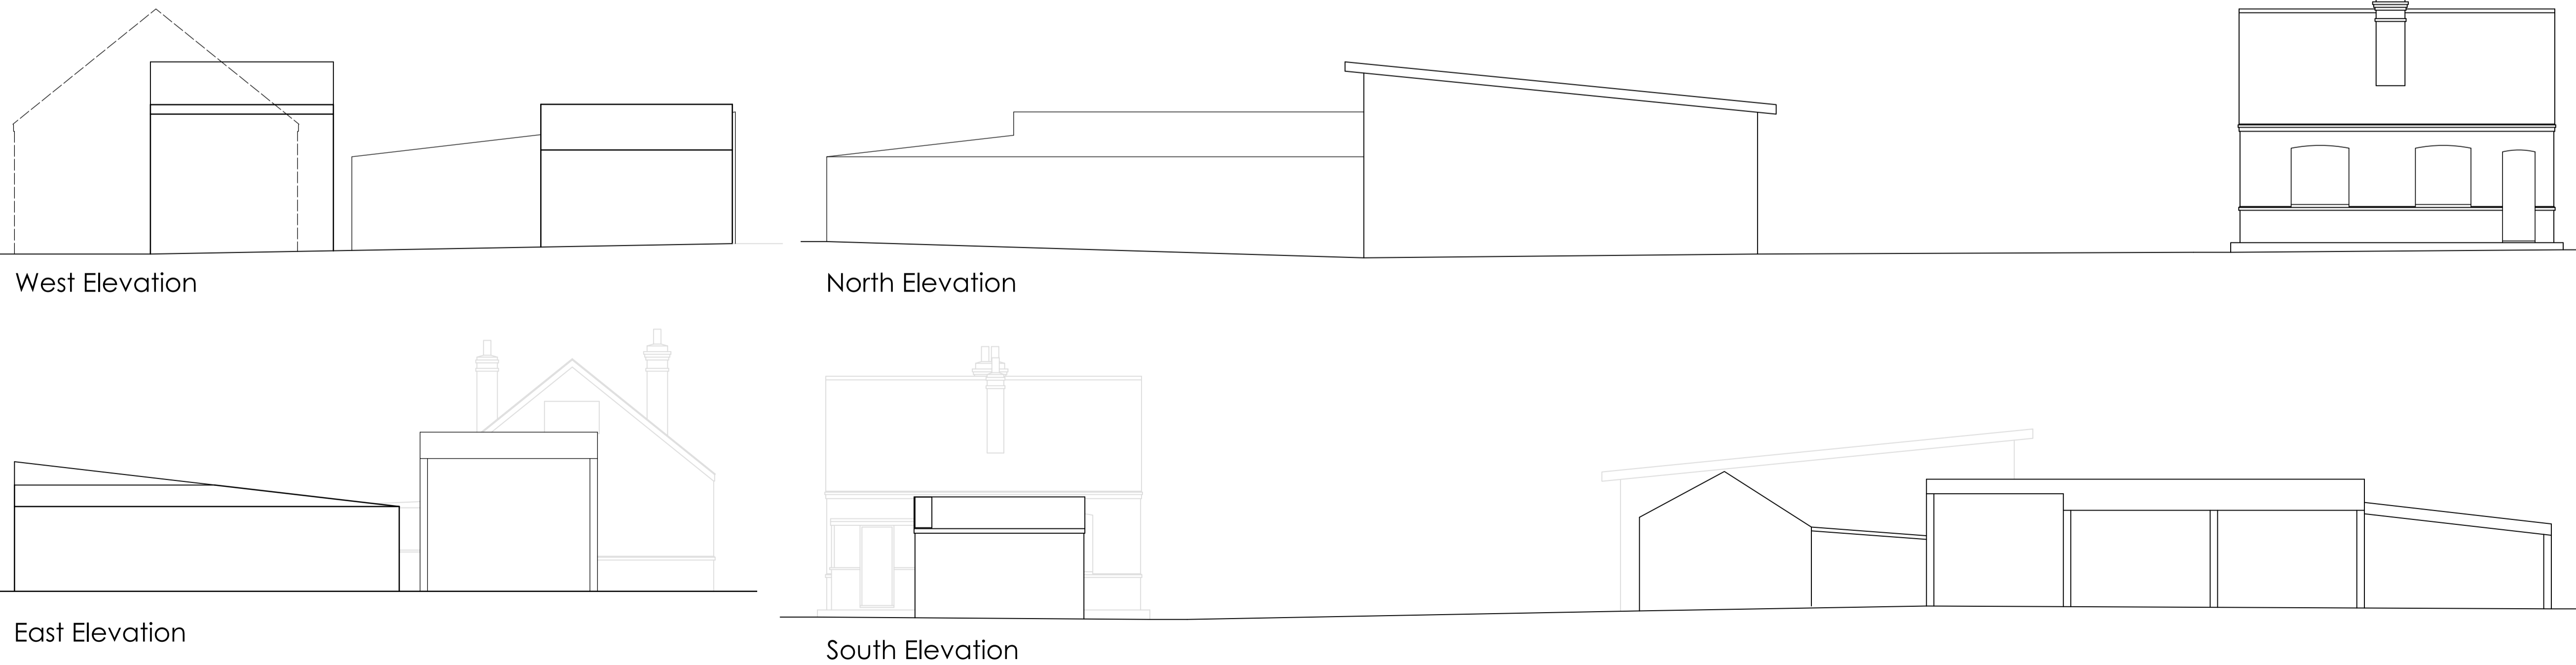

Notes

- The copyright of this drawing is the property of IAN H. BIX, M.C.I.A.T., and must not be copied without his consent.
- Measurements to be checked on site by the Contractors prior to commencement of works, and any discrepancies brought to the attention of the Designer.

Revisions

IAN · H · BIX
Associates Ltd
 M · C · I · A · T
 ARCHITECTURAL AND
 BUILDING CONSULTANTS
 SANDPIPER HOUSE, LEETE WAY, WEST WINCH
 KING'S LYNN, NORFOLK PE33 0ST
 TEL: 01553 844077 FAX: 01553 844078

Project
 Replacement Dwelling
 Keepers Cottage
 Decoy Road
 Southery

Drawing Title
 Existing Plans and Elevations

Scale 1:50 & 1:100
 Date August 2023
 Drawn MC

Drawing No.
2560-03