




First Floor Plan

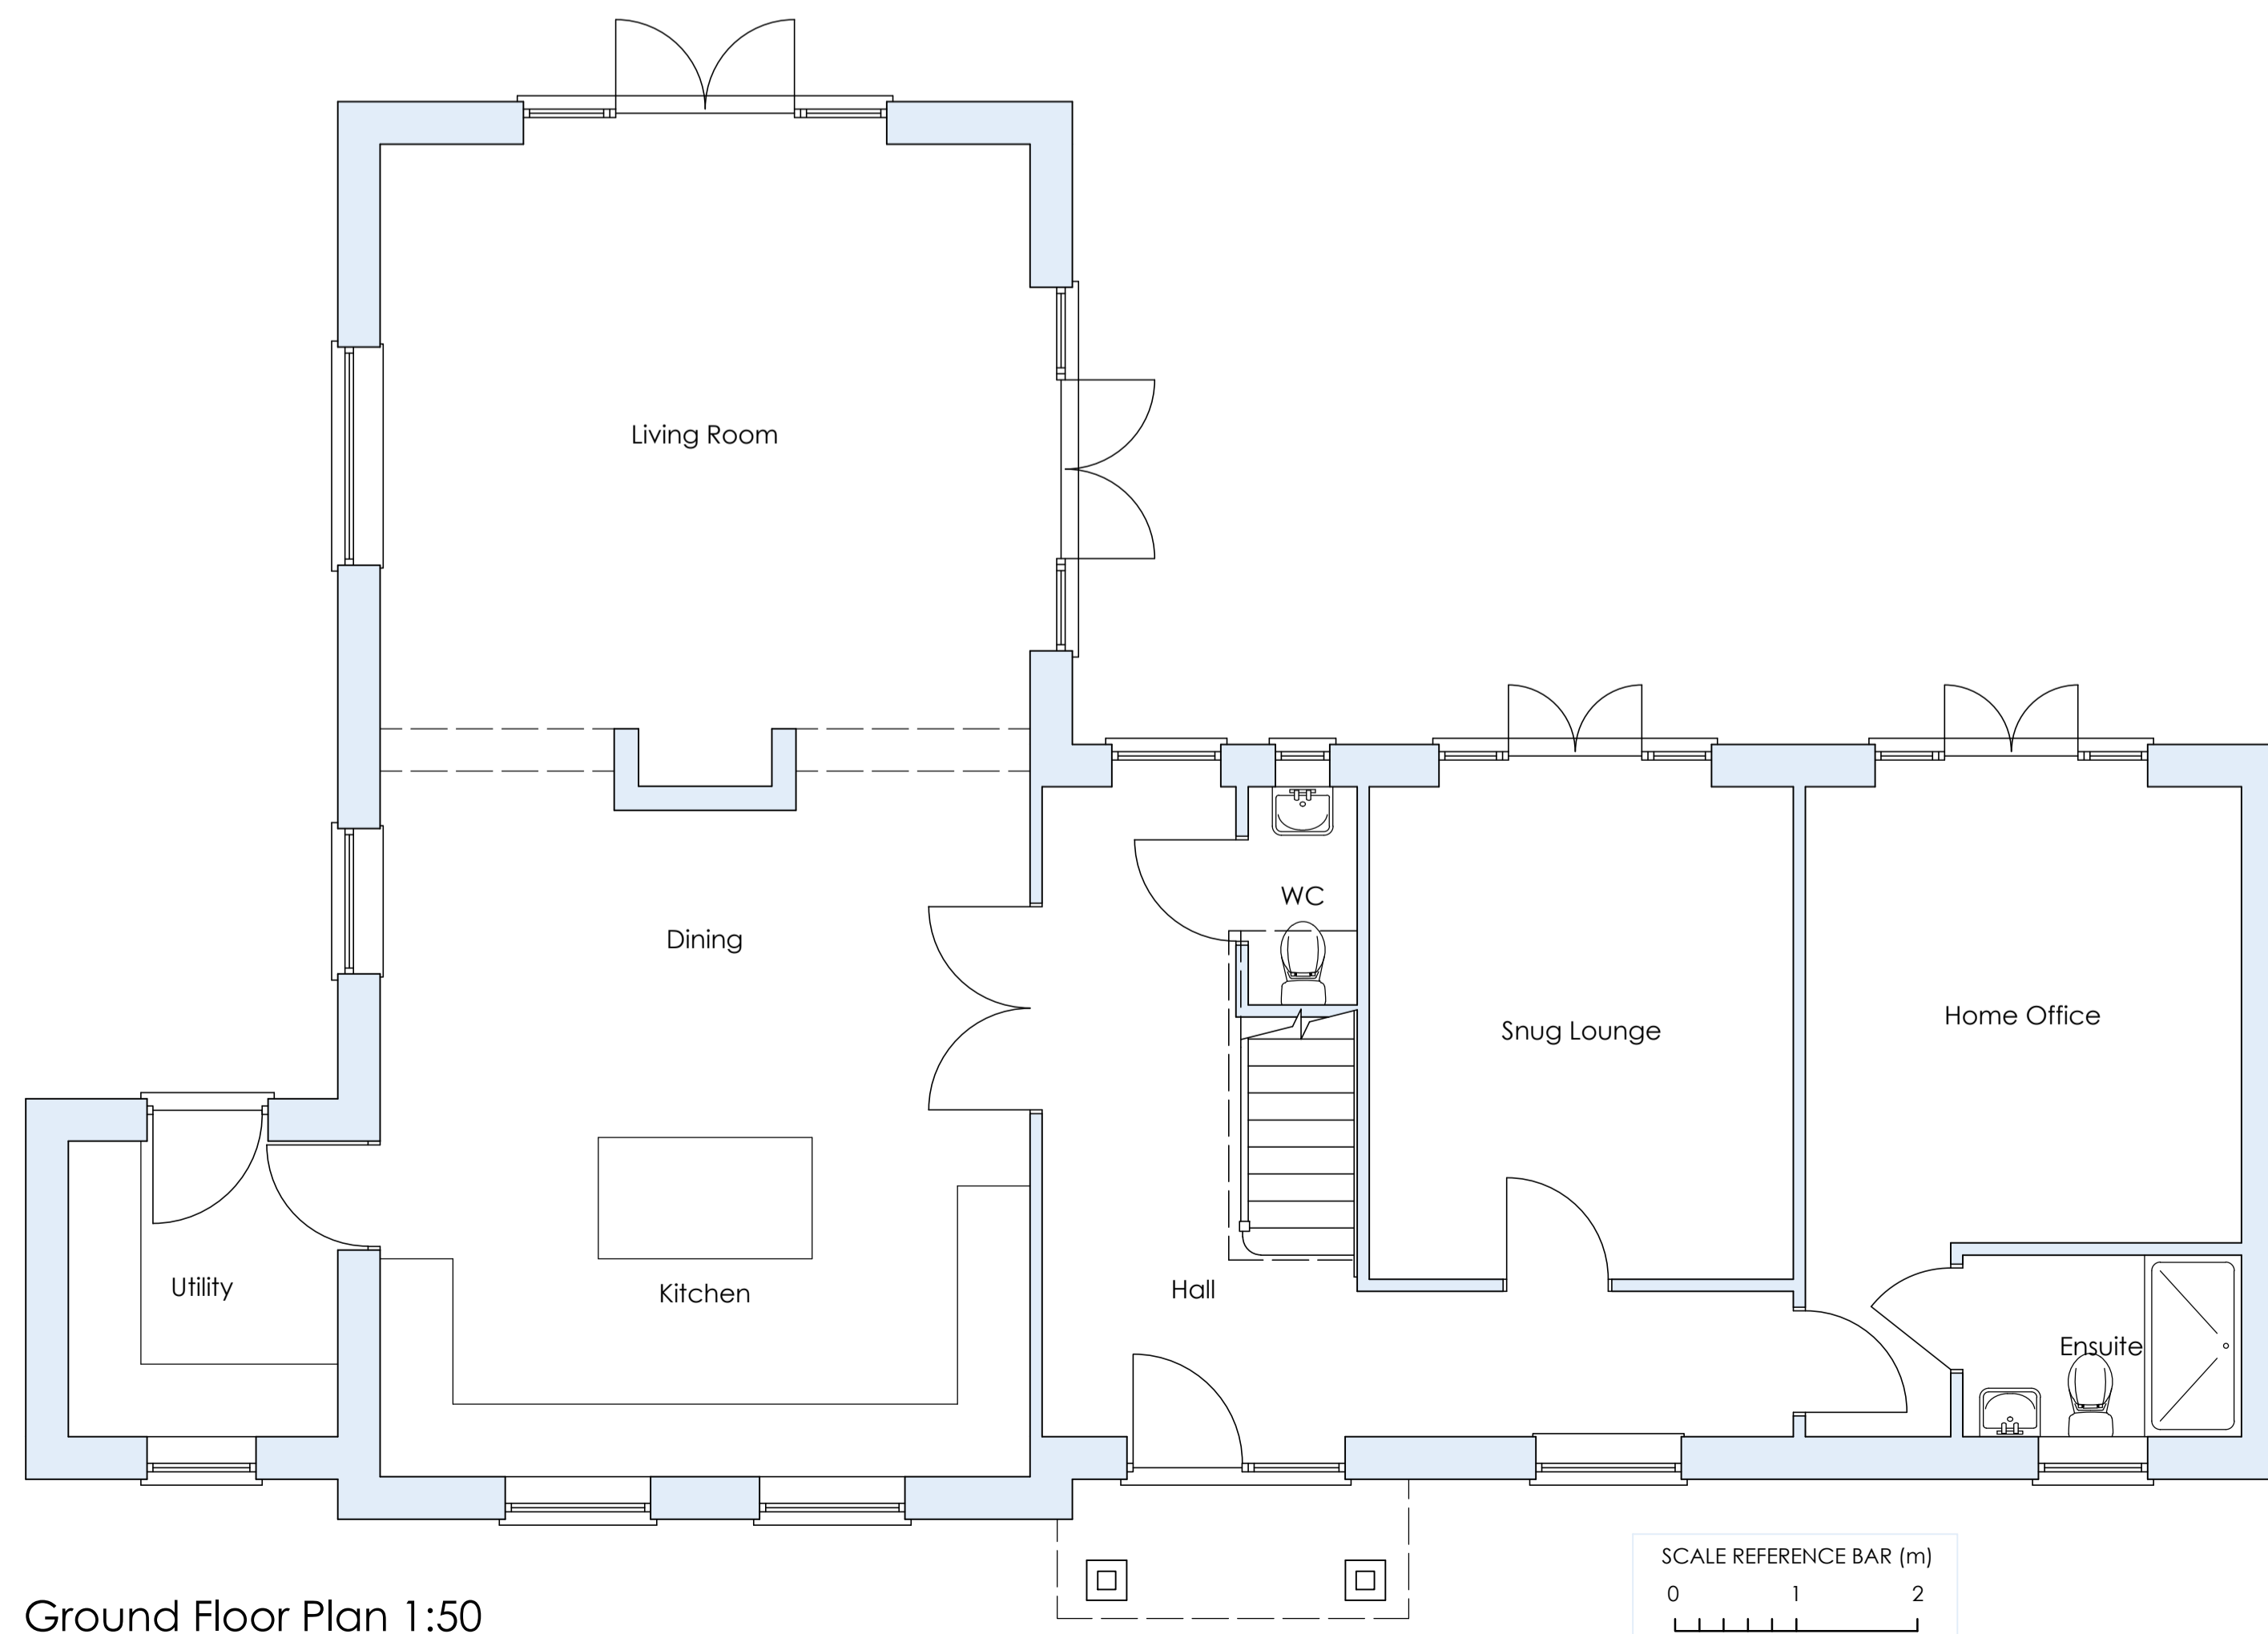

Ground Floor Plan 1:50



West Elevation 1:100

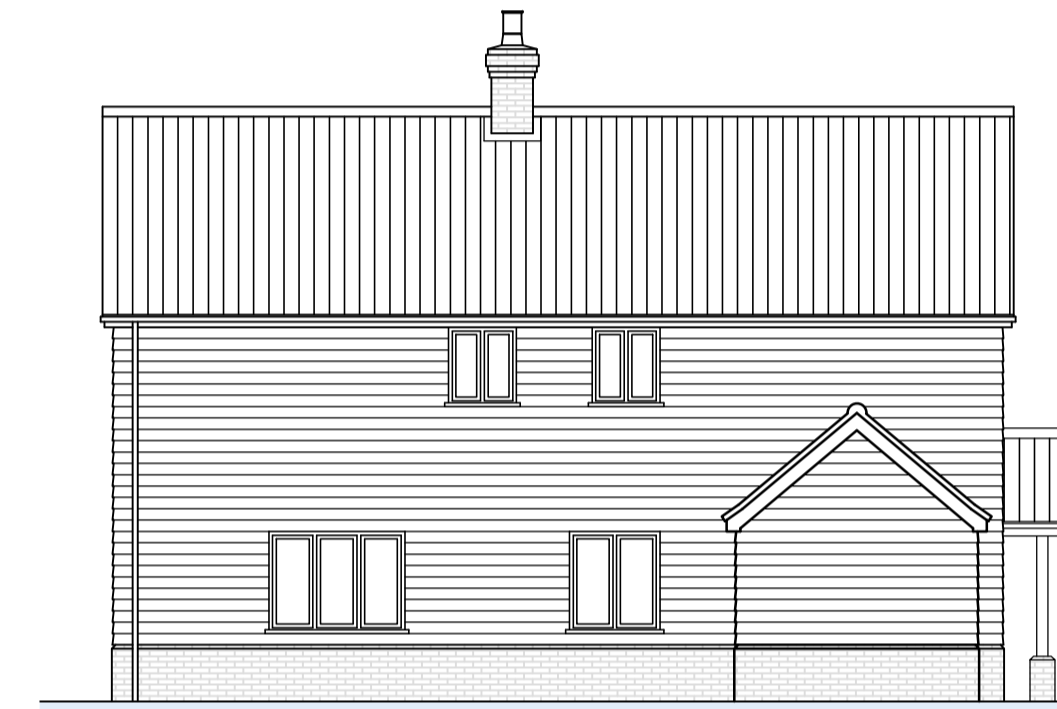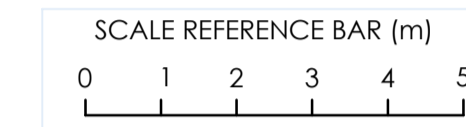

North Elevation



East Elevation



South Elevation

- Notes**
1. The copyright of this drawing is the property of IAN H. BIX, M.C.I.A.T., and must not be copied without his consent.
  2. Measurements to be checked on site by the Contractors prior to commencement of works, and any discrepancies brought to the attention of the Designer.

**Revisions**

Rev. No.	Date	Description
A	09.08.2023	Cladding details amended and porch design revised.

--	--	--

**IAN · H · BIX**  
**Associates Ltd**  
M · C · I · A · T  
ARCHITECTURAL AND  
BUILDING CONSULTANTS  
SANDPIPER HOUSE, LEETE WAY, WEST WINCH  
KING'S LYNN, NORFOLK PE33 0ST  
TEL: 01553 844077 FAX: 01553 844078

Project  
Replacement Dwelling  
Keepers Cottage  
Decoy Road  
Southery

Drawing Title  
Proposed Plans and Elevations

Scale 1:50 & 1:100

Date July 2023

Drawn MC

Drawing No. 2560-02A