


Location Plan 1:1250

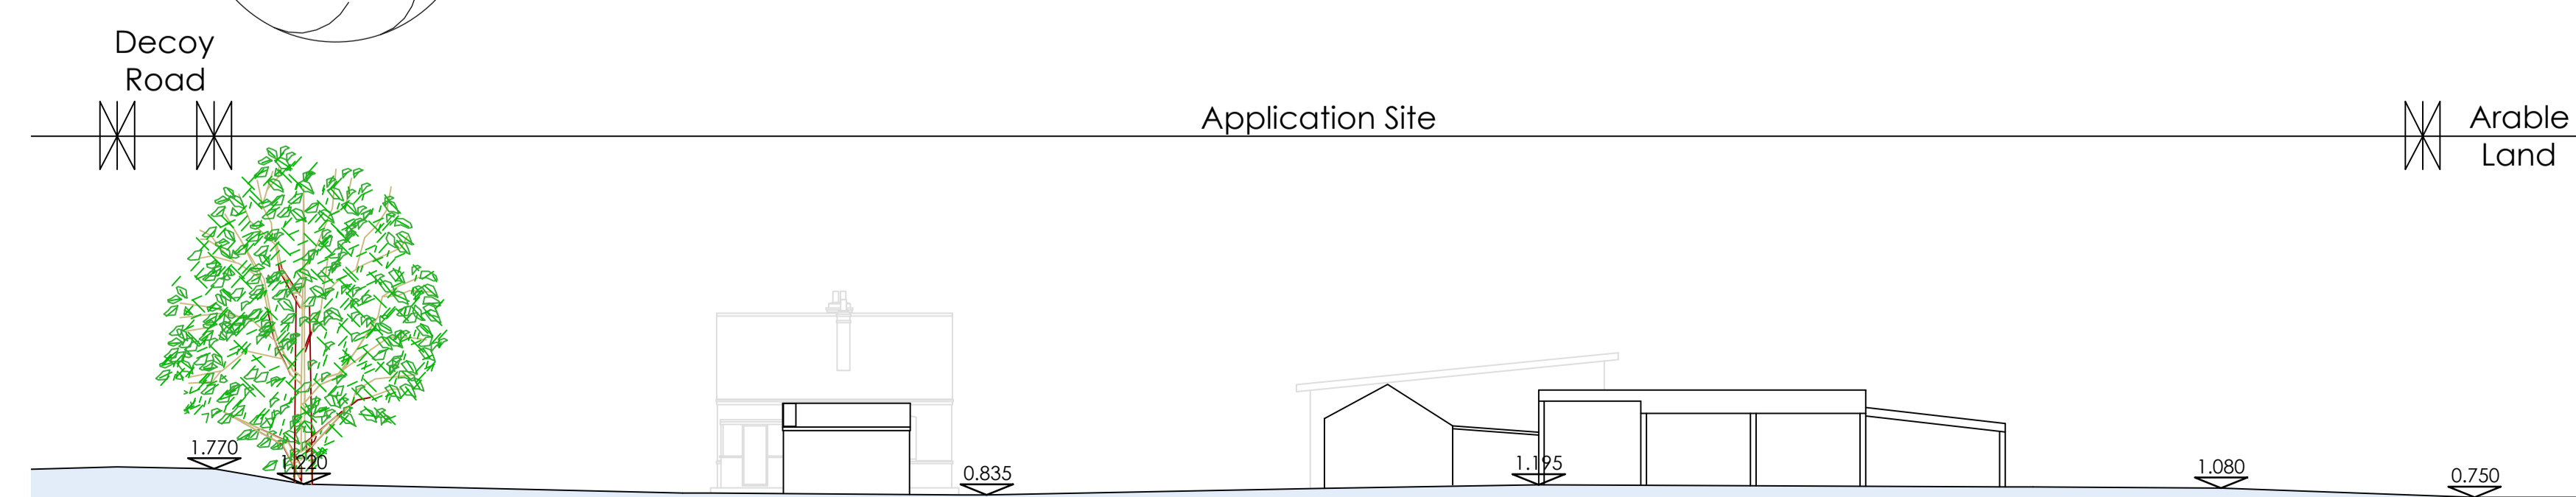

Existing Site Section A-A 1:200

Existing Site Plan 1:200

Notes

1. The copyright of this drawing is the property of IAN H. BIX, M.C.I.A.T., and must not be copied without his consent.
2. Measurements to be checked on site by the Contractors prior to commencement of works, and any discrepancies brought to the attention of the Designer.

Revisions

Revision	Date	Description
A	09.08.2023	Topographical survey information added to plan.

IAN · H · BIX
Associates Ltd
 M · C · I · A · T
 ARCHITECTURAL AND
 BUILDING CONSULTANTS
 SANDPIPER HOUSE, LEETE WAY, WEST WINCH
 KING'S LYNN, NORFOLK PE33 0ST
 TEL: 01553 844077 FAX: 01553 844078

Project
 Replacement Dwelling
 Keepers Cottage
 Decoy Road
 Southery

Drawing Title
 Site and Location Plans
 and Site Section

Scale 1:200 & 1:1250
 Date June 2023
 Drawn MC

Drawing No.
2560-01A