

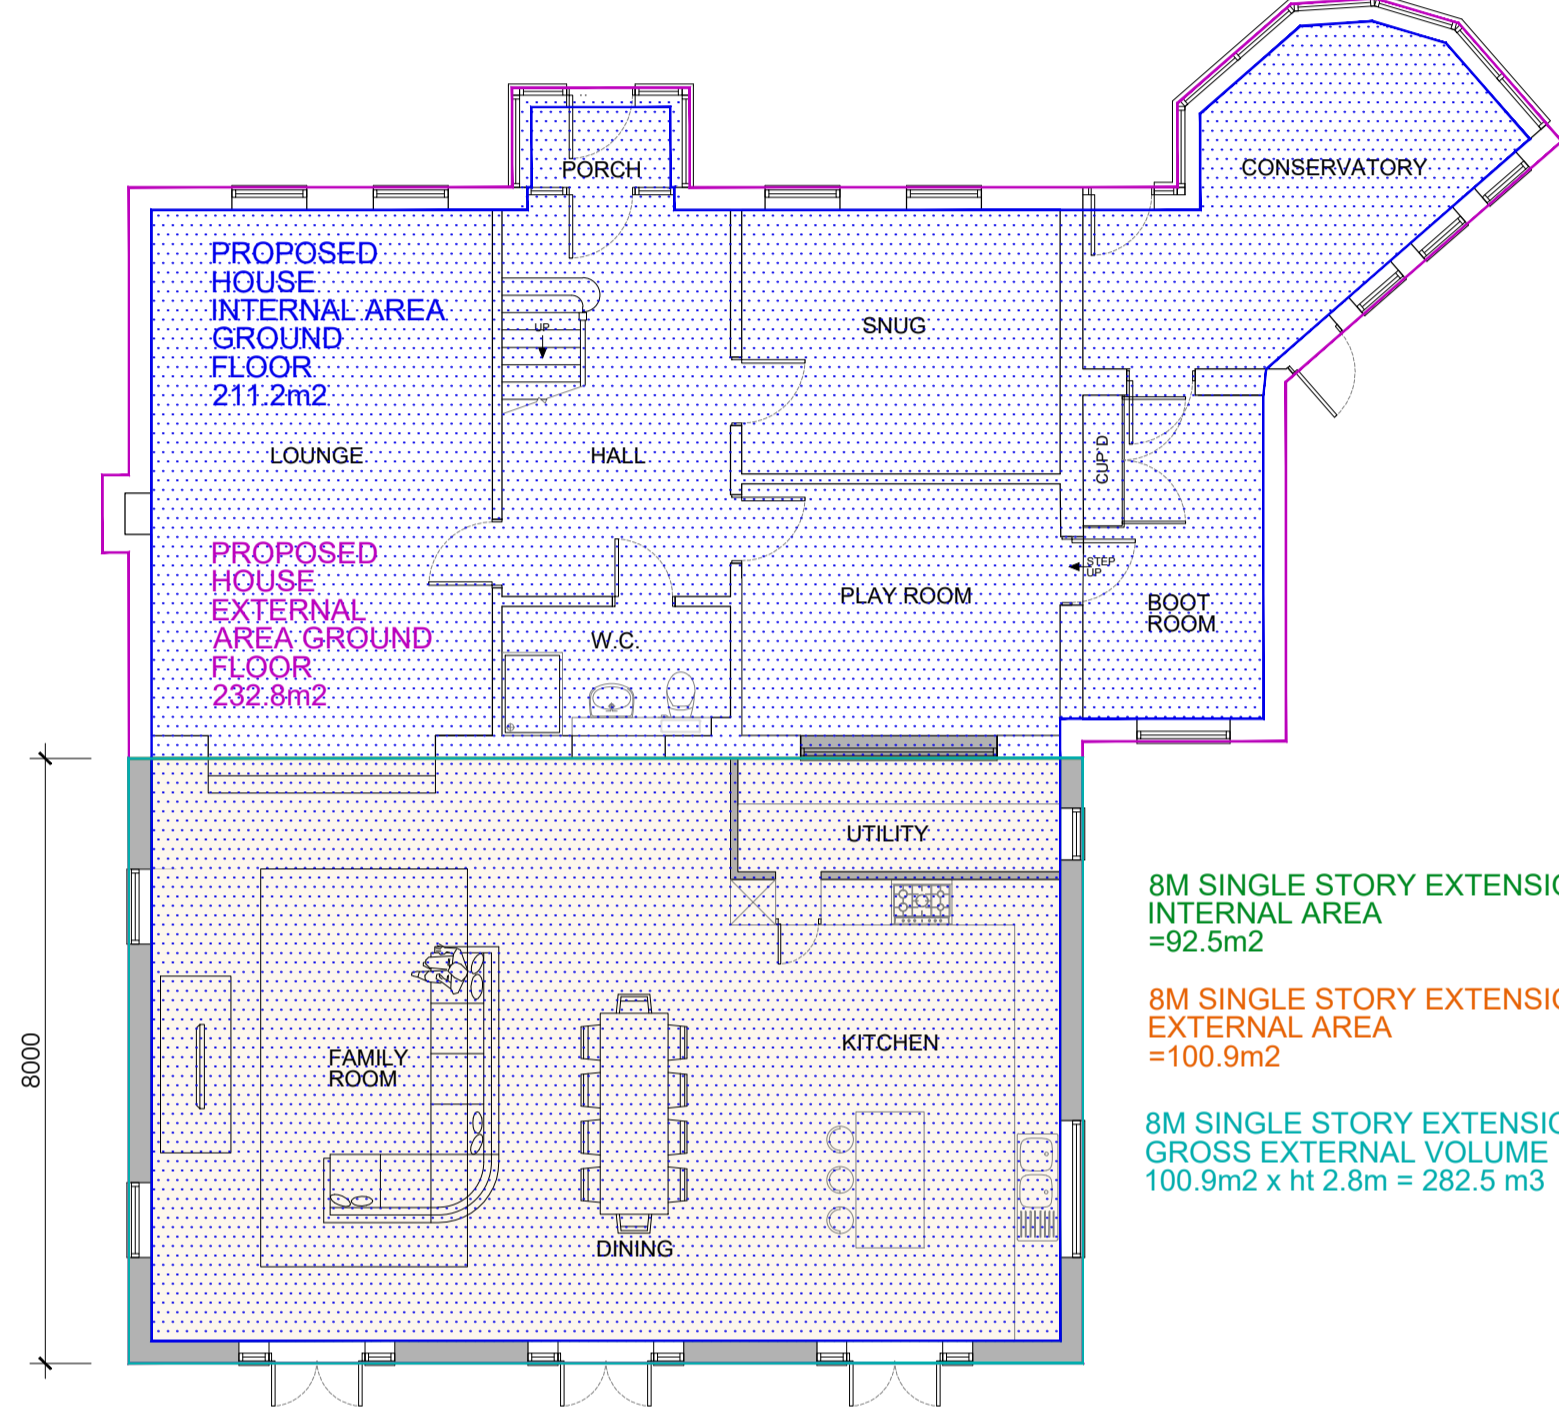



PROPOSED PD - 8M SINGLE STORY REAR EXTENSION

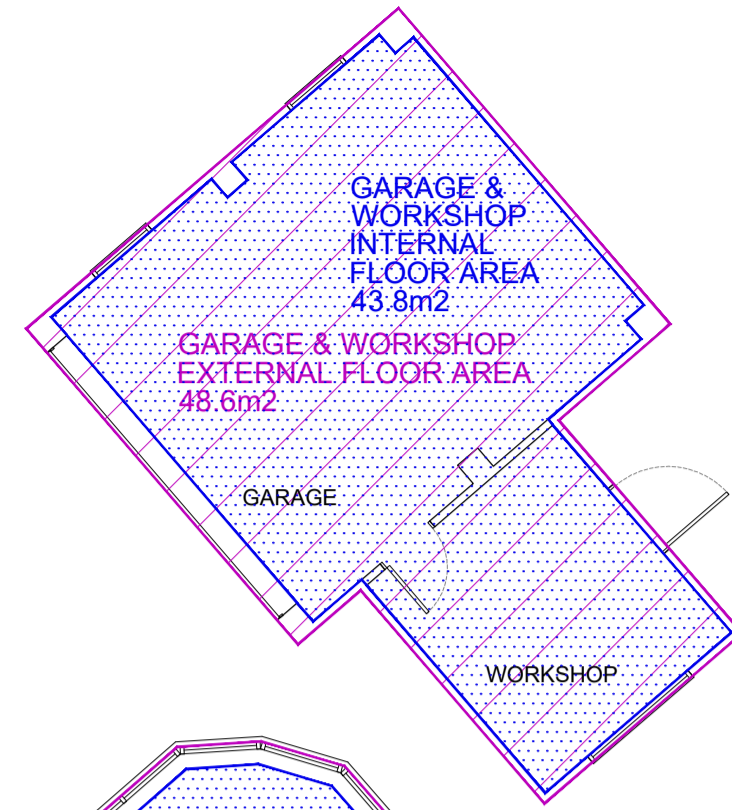


GROUND FLOOR PLAN 1:100

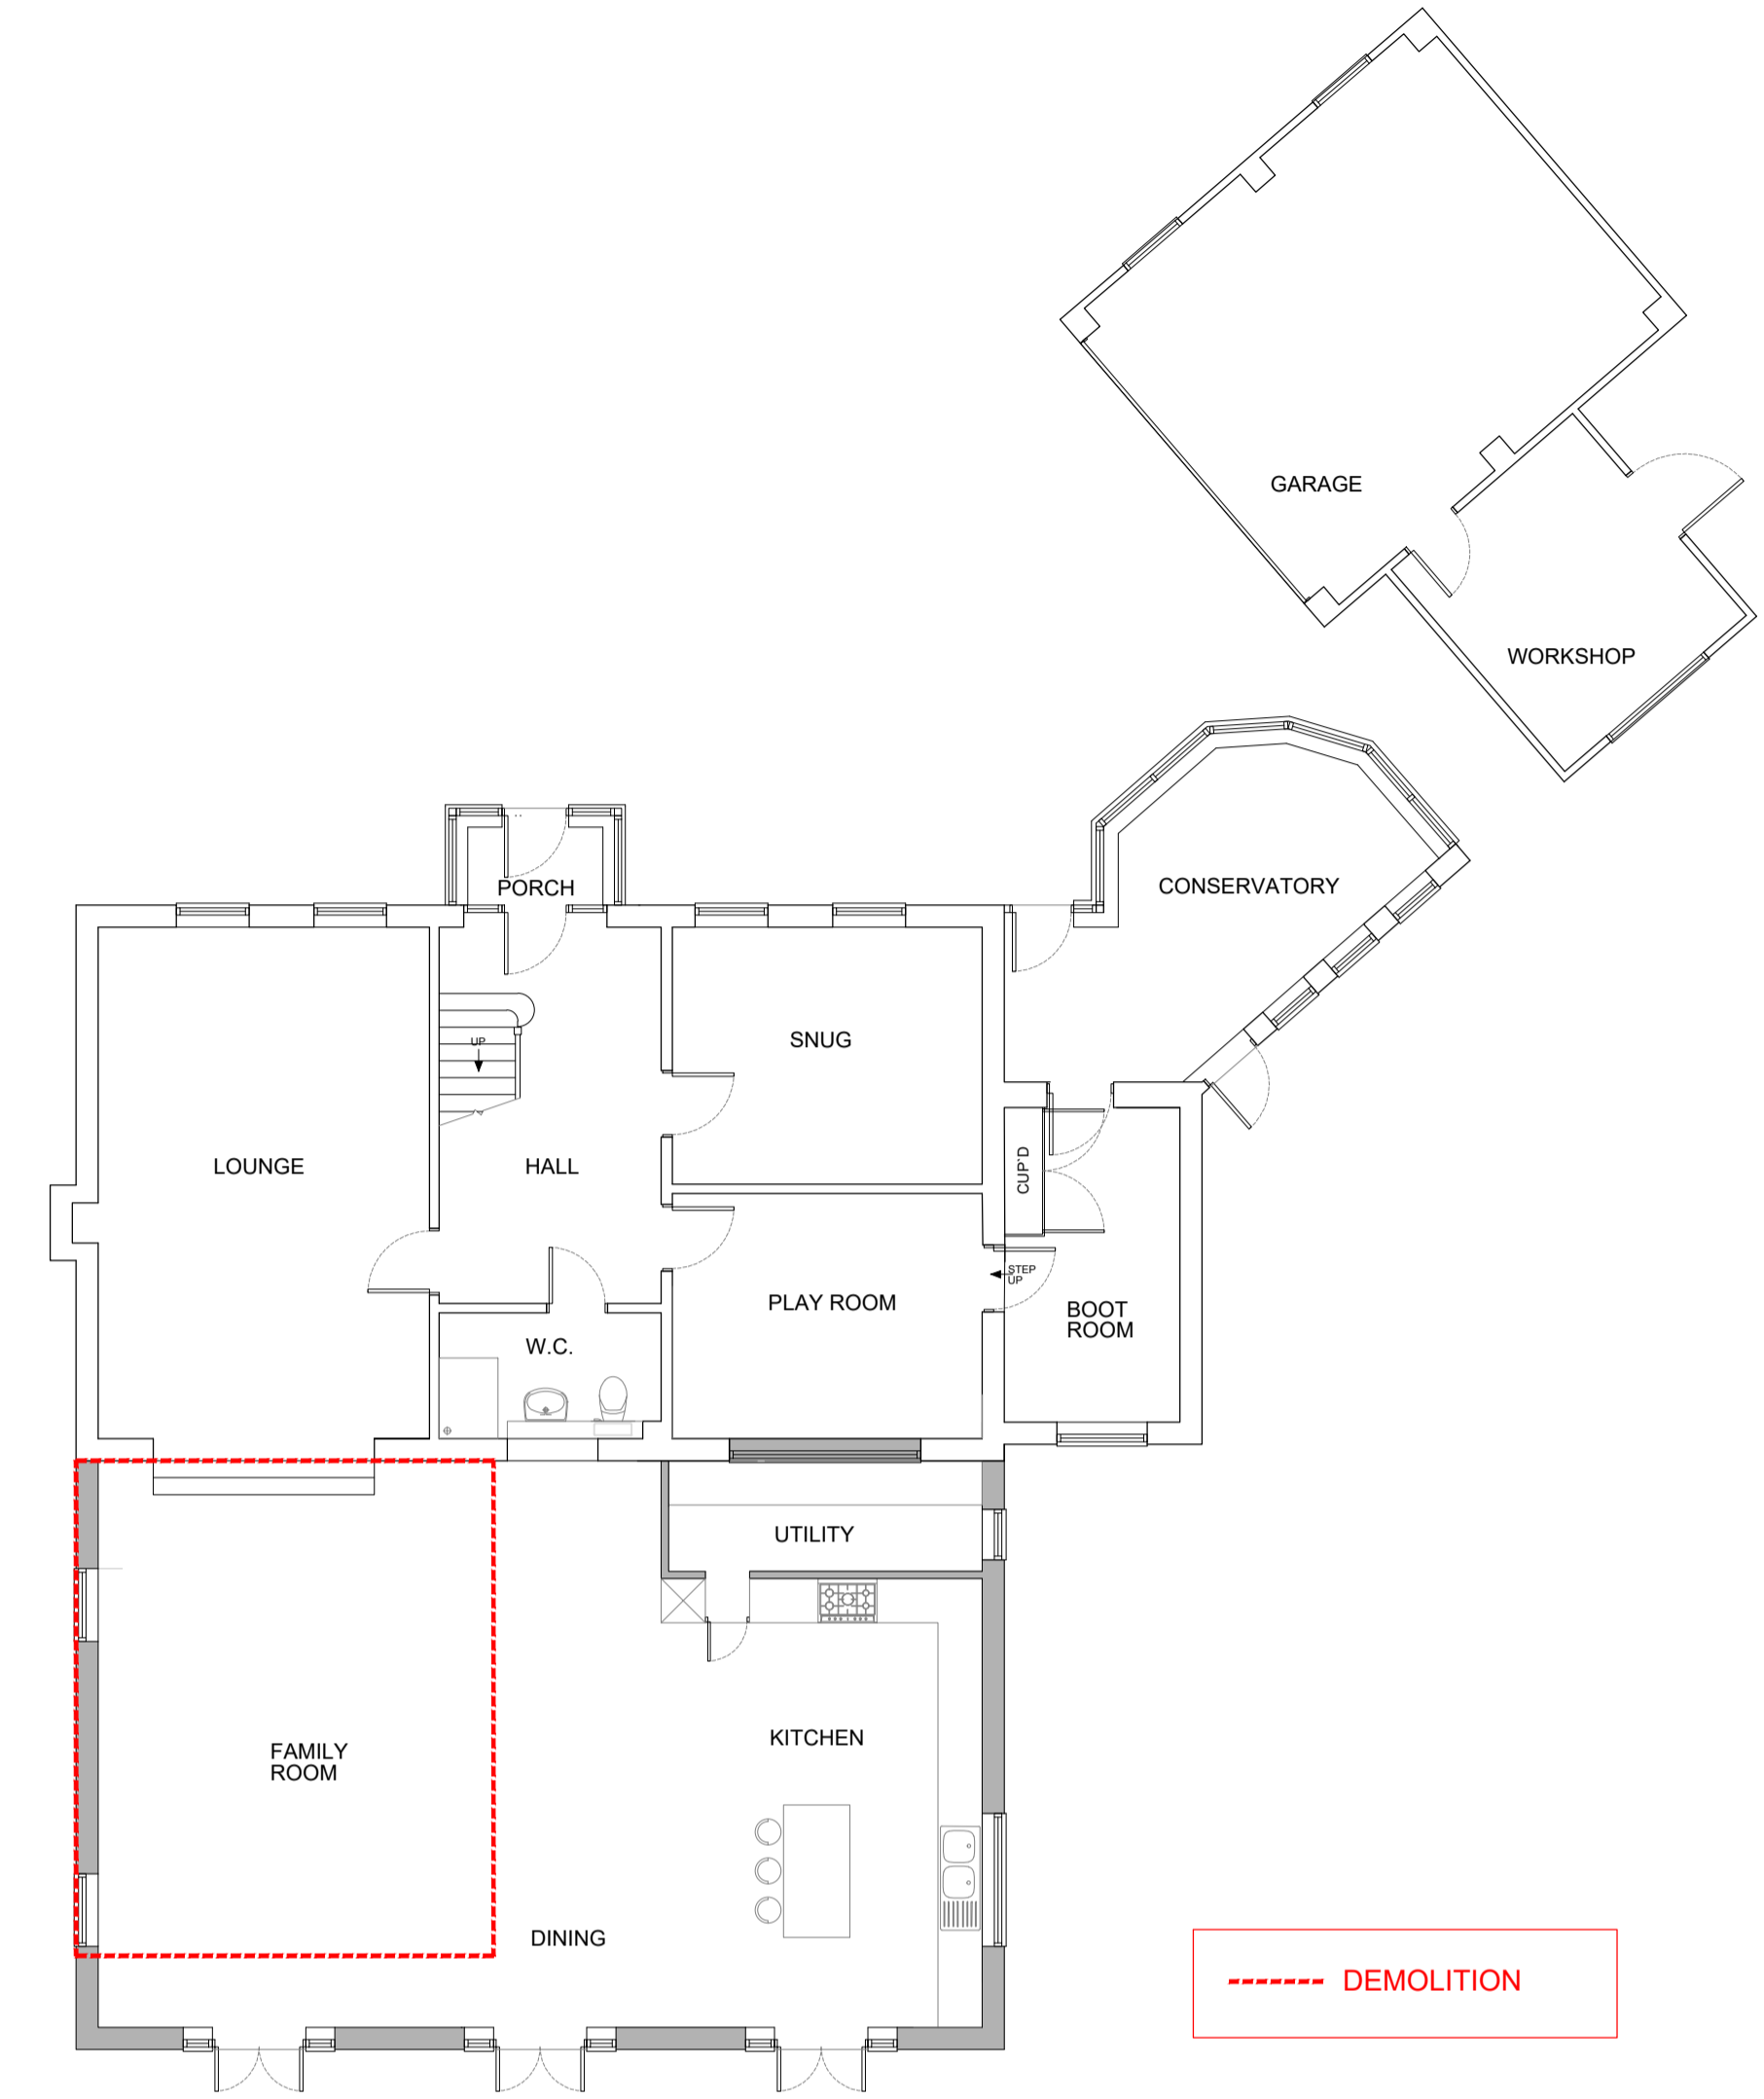




GROUND FLOOR DEMOLITION PLAN 1:100

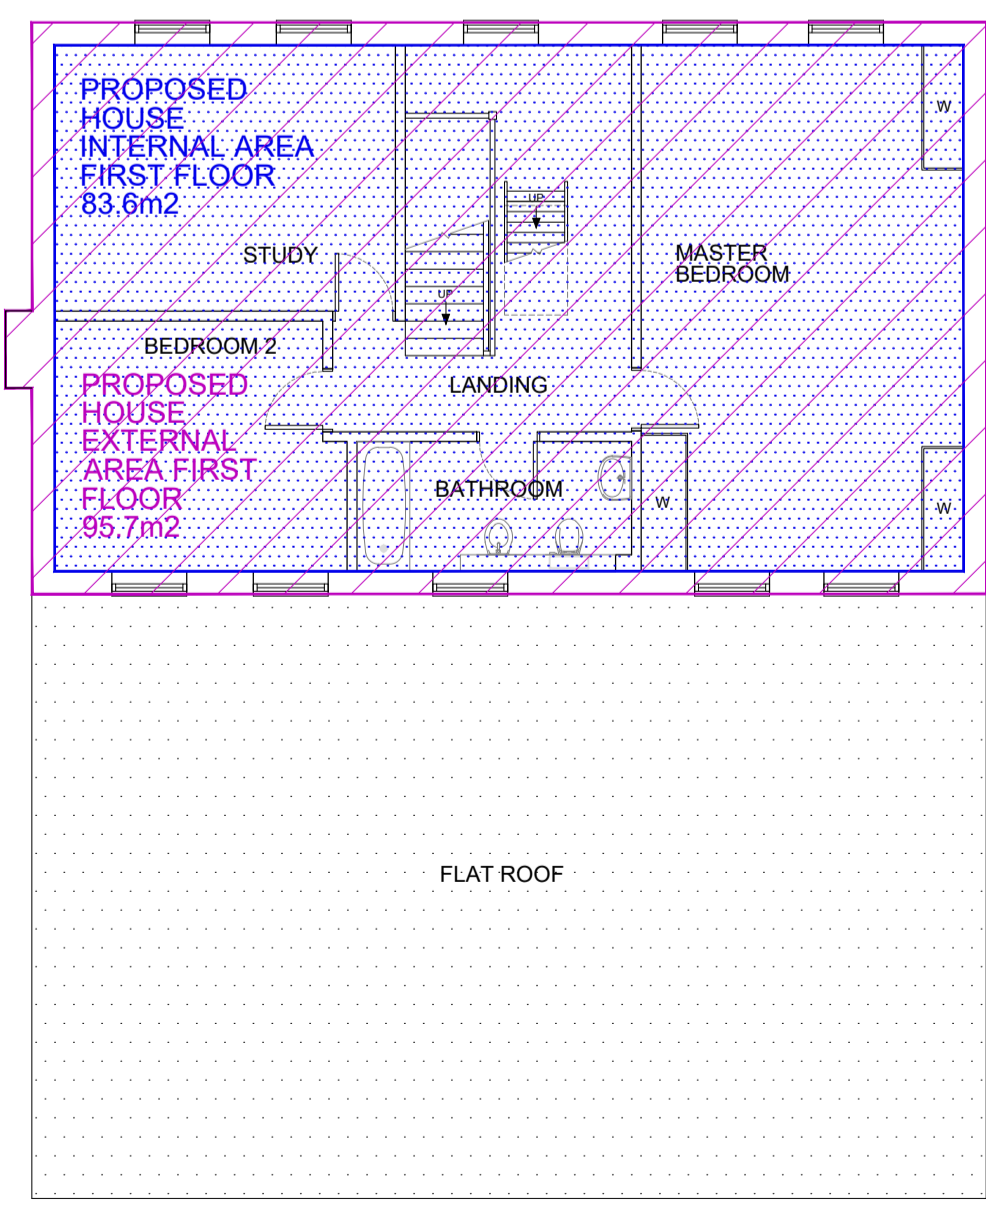

FIRST FLOOR PLAN 1:100

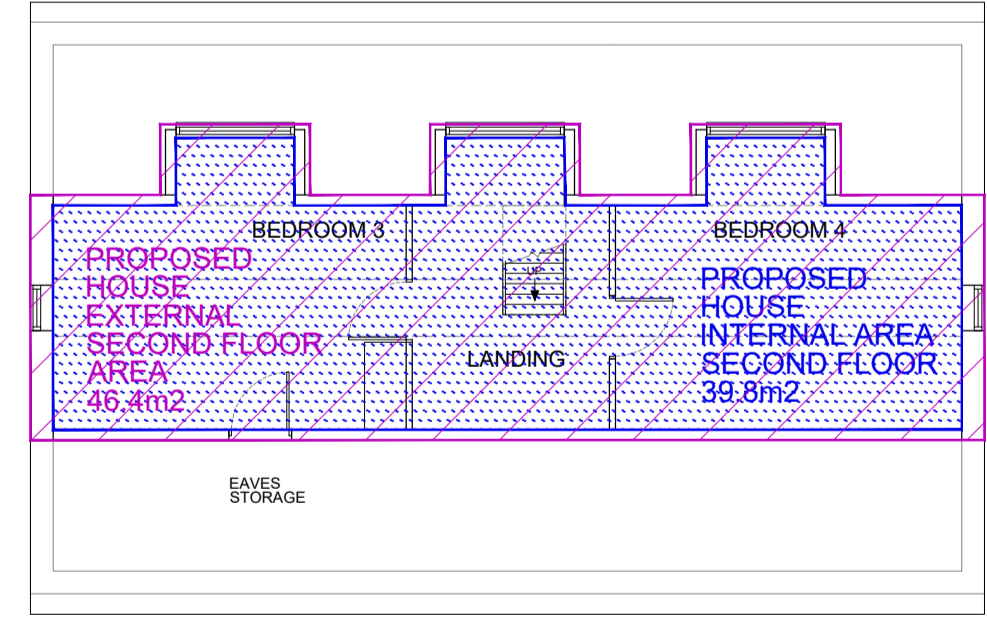

SECOND FLOOR PLAN 1:100

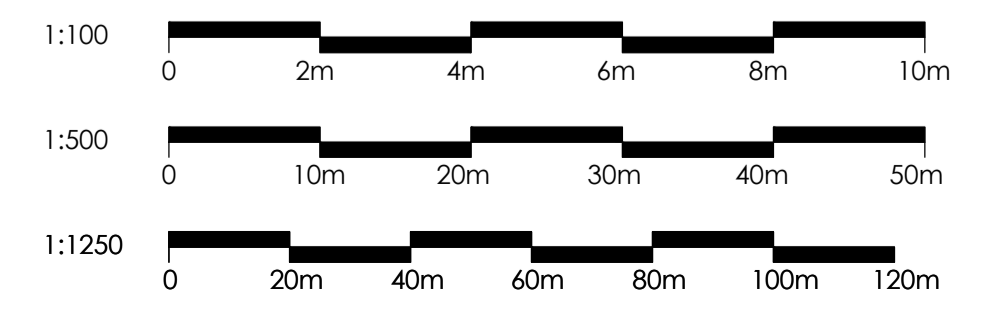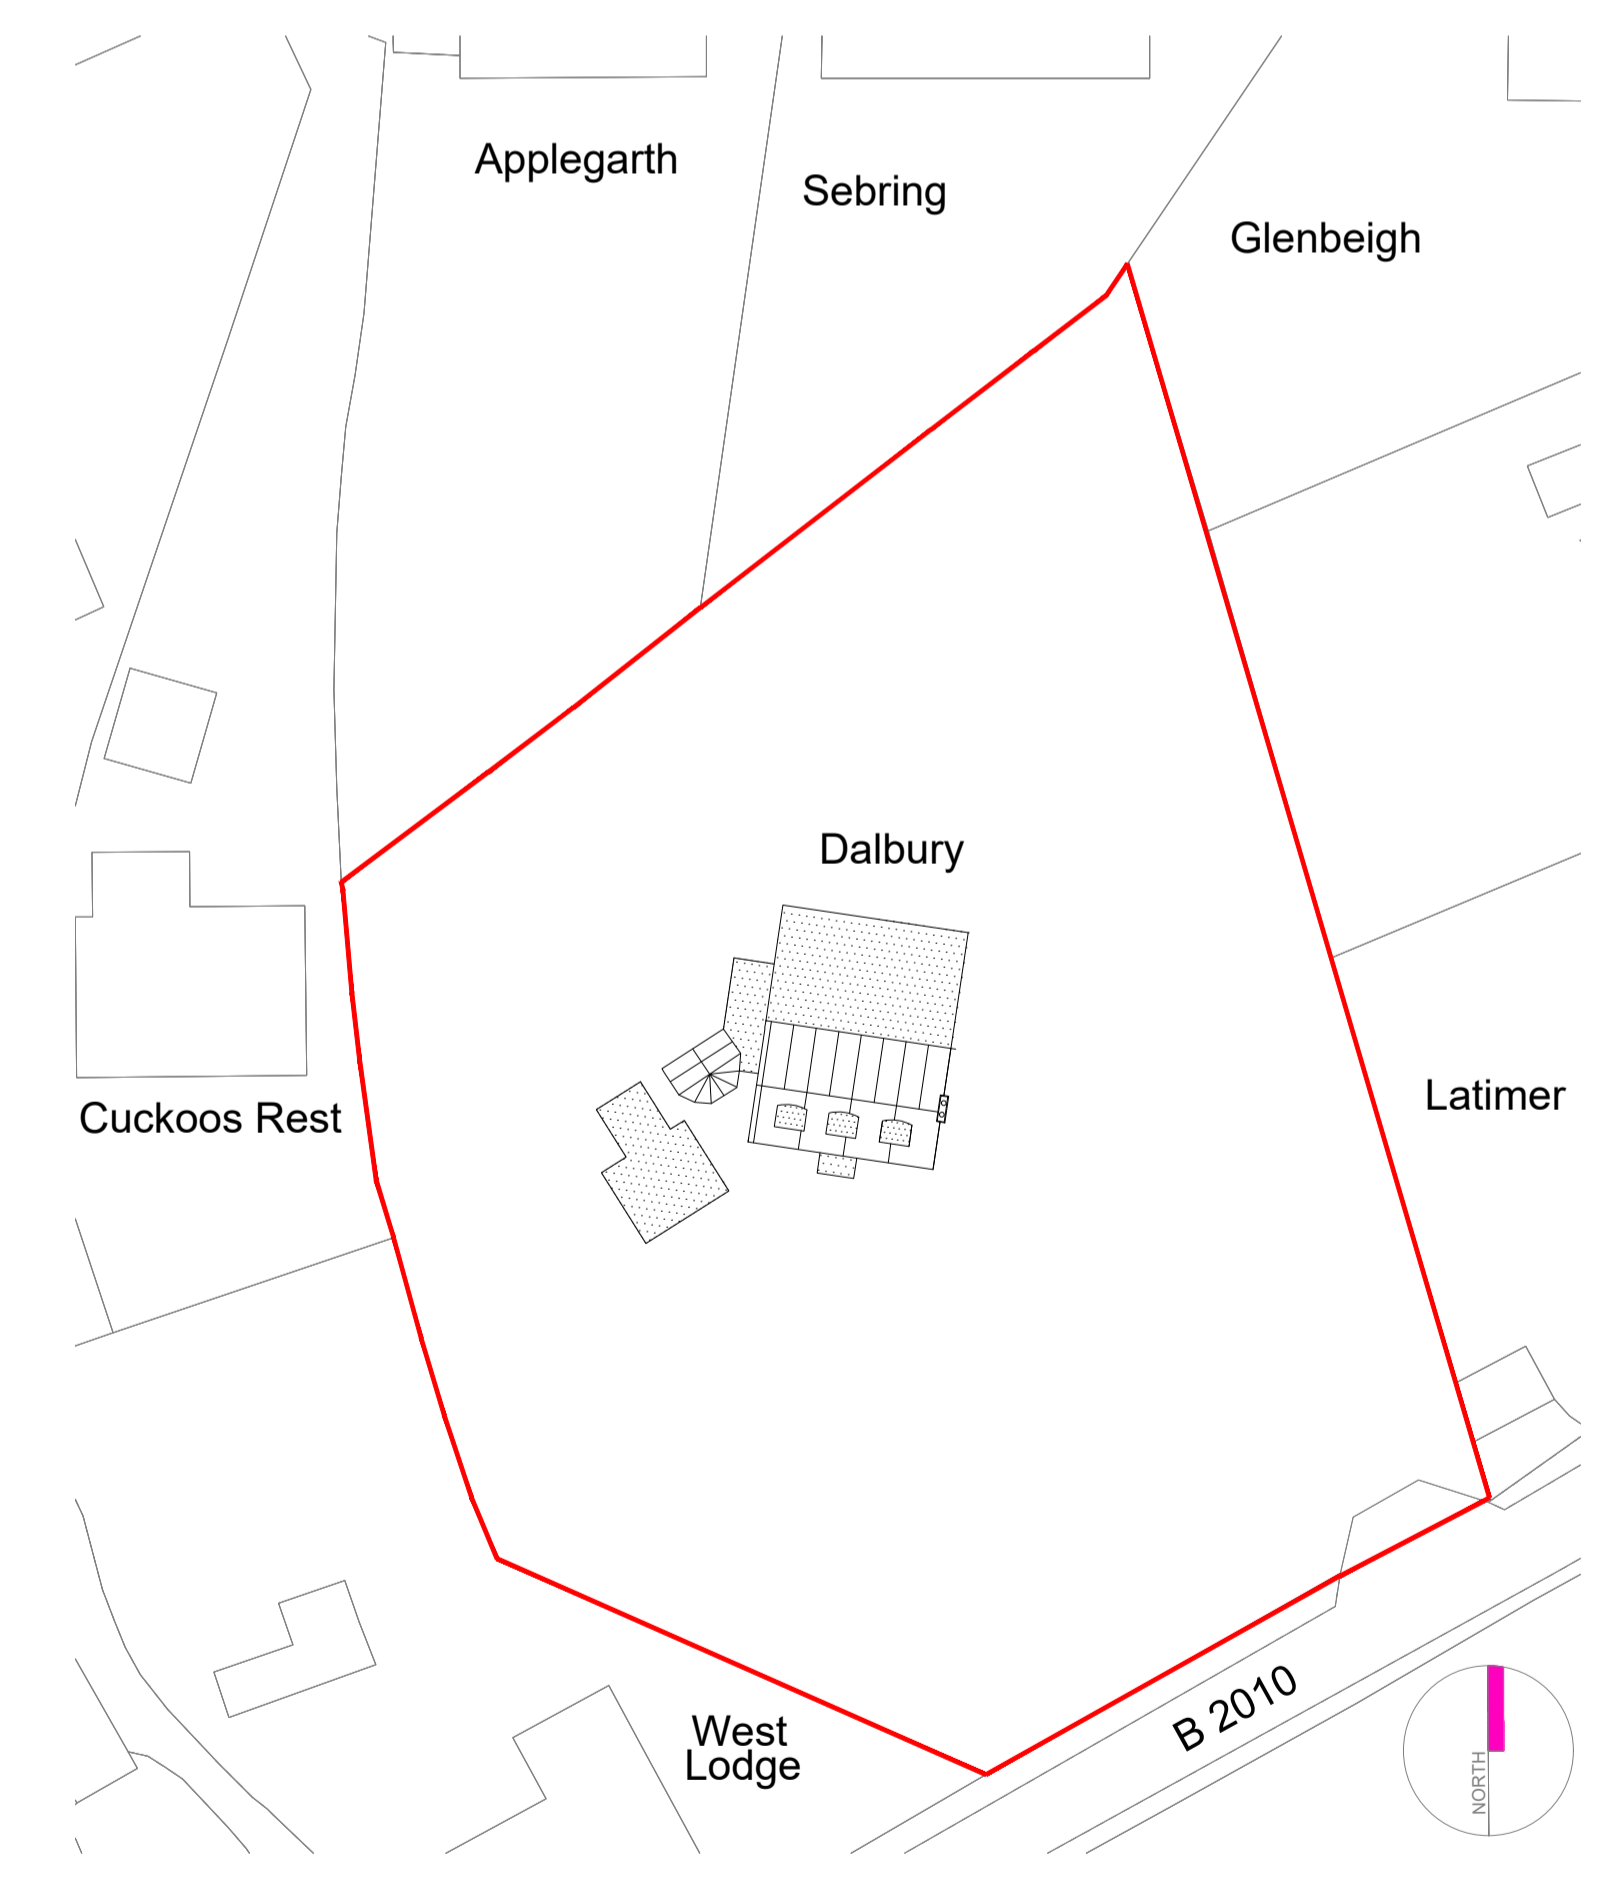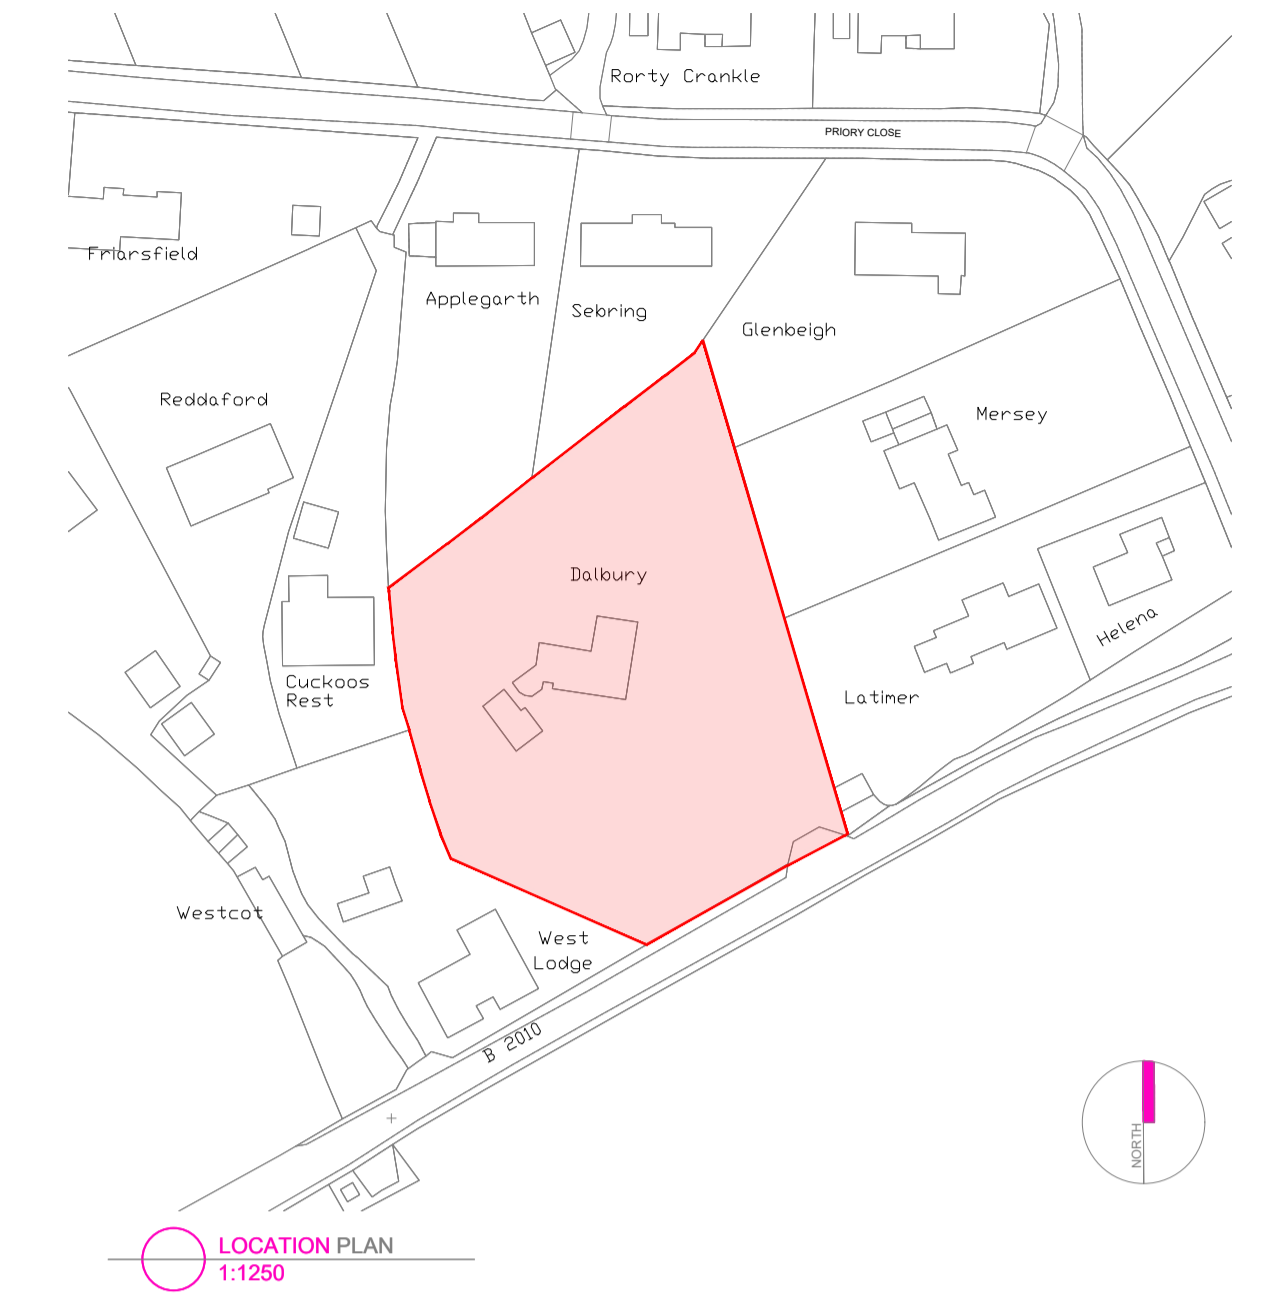

JOB TITLE DALBURY EAST FARLEIGH, MAIDSTONE ME15 0JH	DRAWING TITLE PROPOSED PLANS 8M SINGLE STORY REAR EXTENSION - AREAS & VOLUMES
SCALE A1:100@A1 DATE SEPT 23	DRAWING NUMBER BDS-DB-PD102
	REVISION A

