



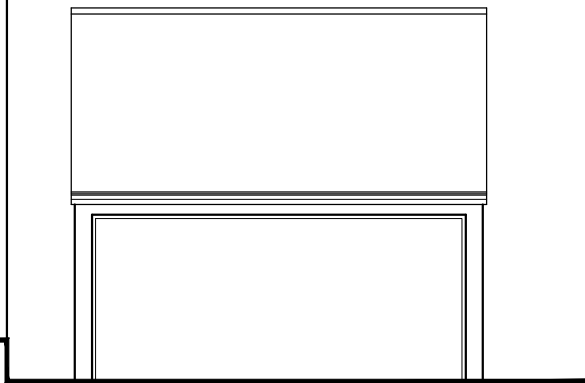


**EXISTING WEST ELEVATION**  
SCALE - 1:100

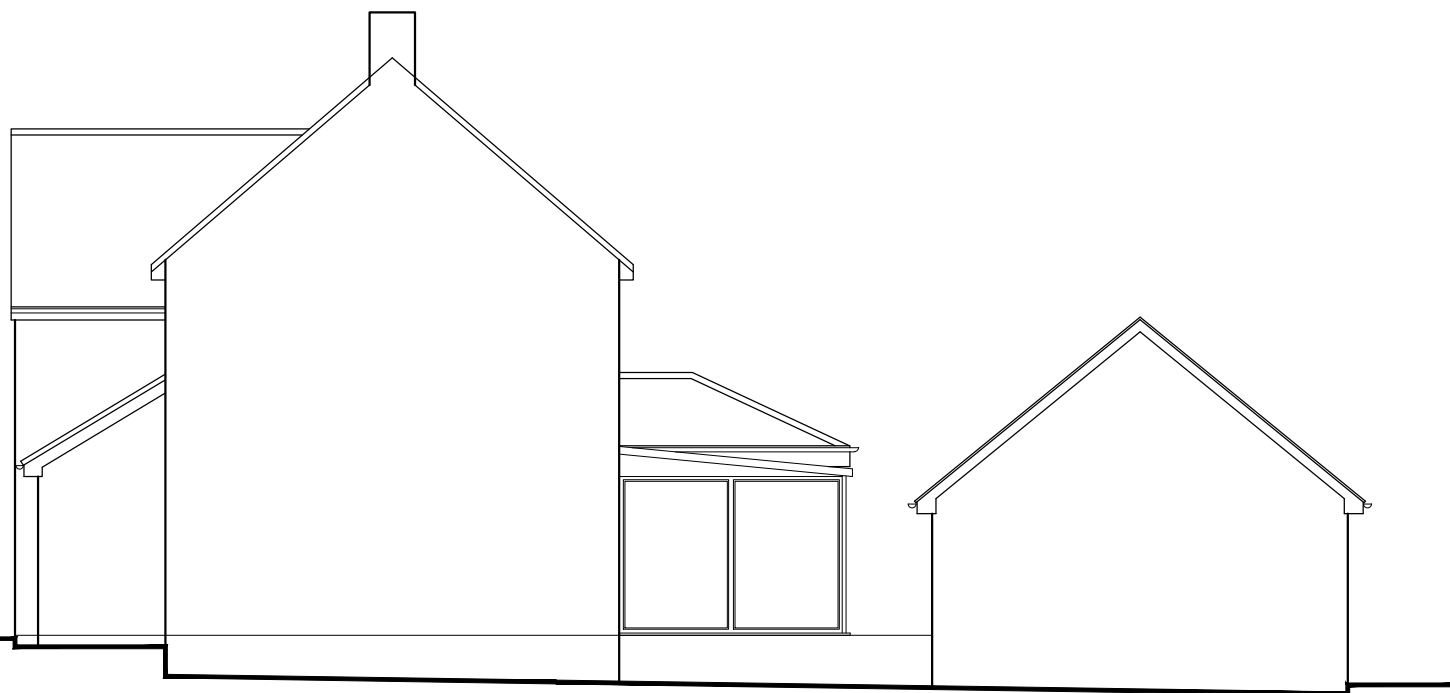


**EXISTING NORTH ELEVATION**  
SCALE - 1:100



**EXISTING SOUTH ELEVATION**  
SCALE - 1:100

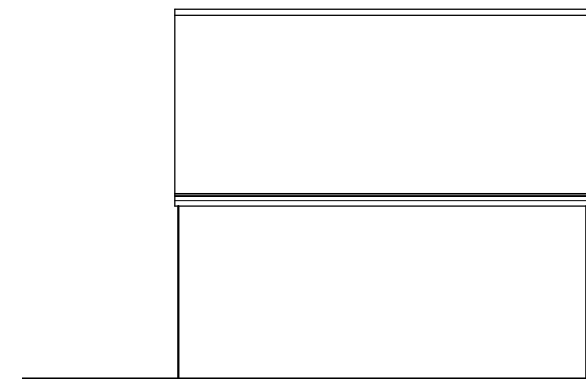


**EXISTING EAST ELEVATION**  
SCALE - 1:100

 

100 A3 paper



Project: Proposed Replacement Garage		Title: Existing Elevations	
Address: 21 Walton Crescent Winford Bristol		Scale(s): As Shown	Drawn: DGT
		Drwg No.: WAL21/23/100	Rev.
		 T: 07920 557247 E: darren@bsc.limited	