


PROPOSALS AT
38 BAILLESTON ROAD
GLASGOW
SCALE 1:200
DWG NO. 31087/11

BAILLESTON ROAD

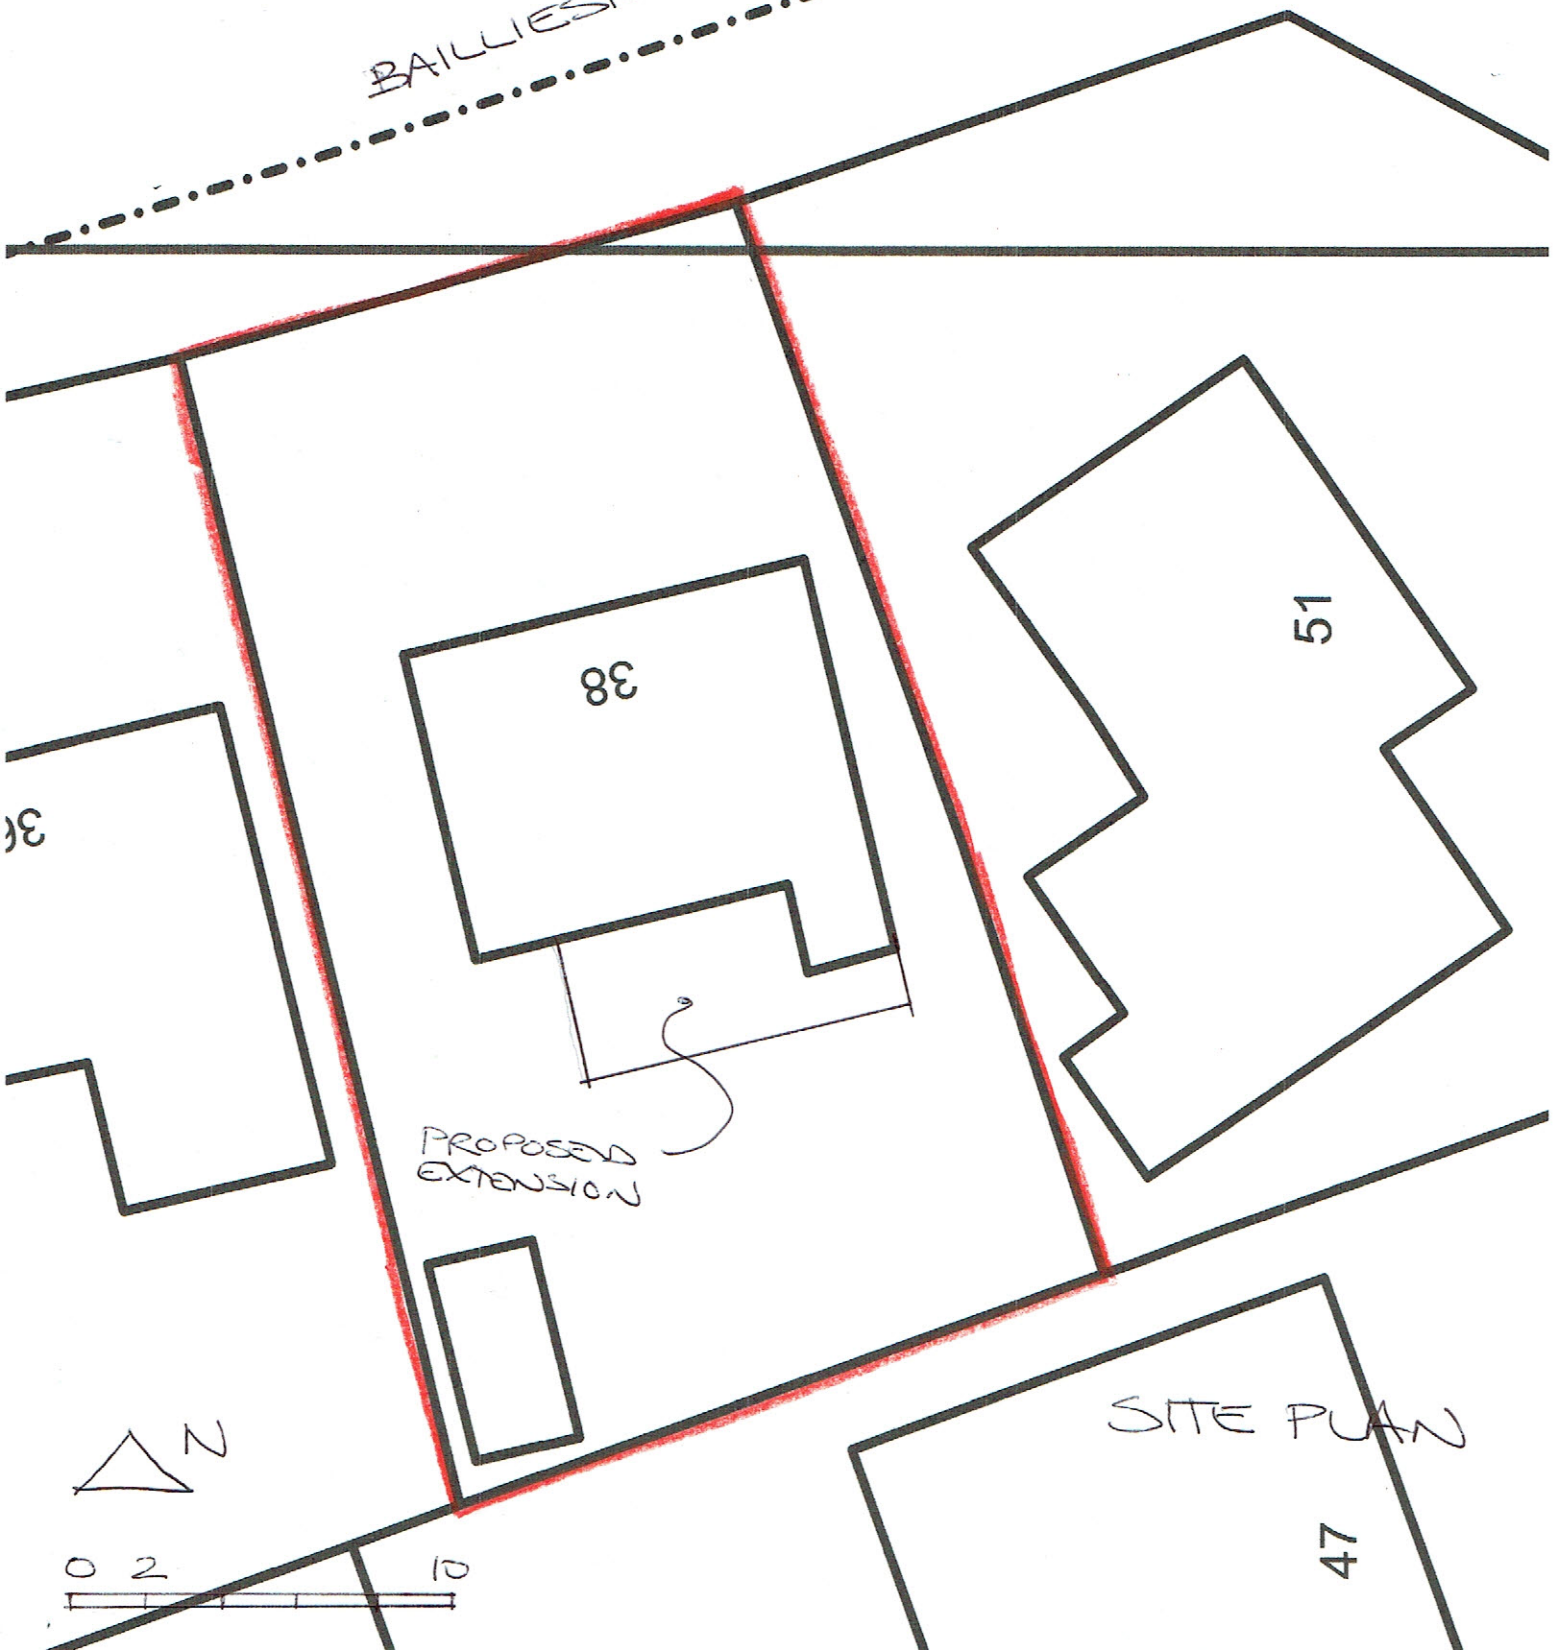

PROPOSED
EXTENSION

SITE PLAN

