



side elevation as existing



rear elevation as existing



front elevation as existing

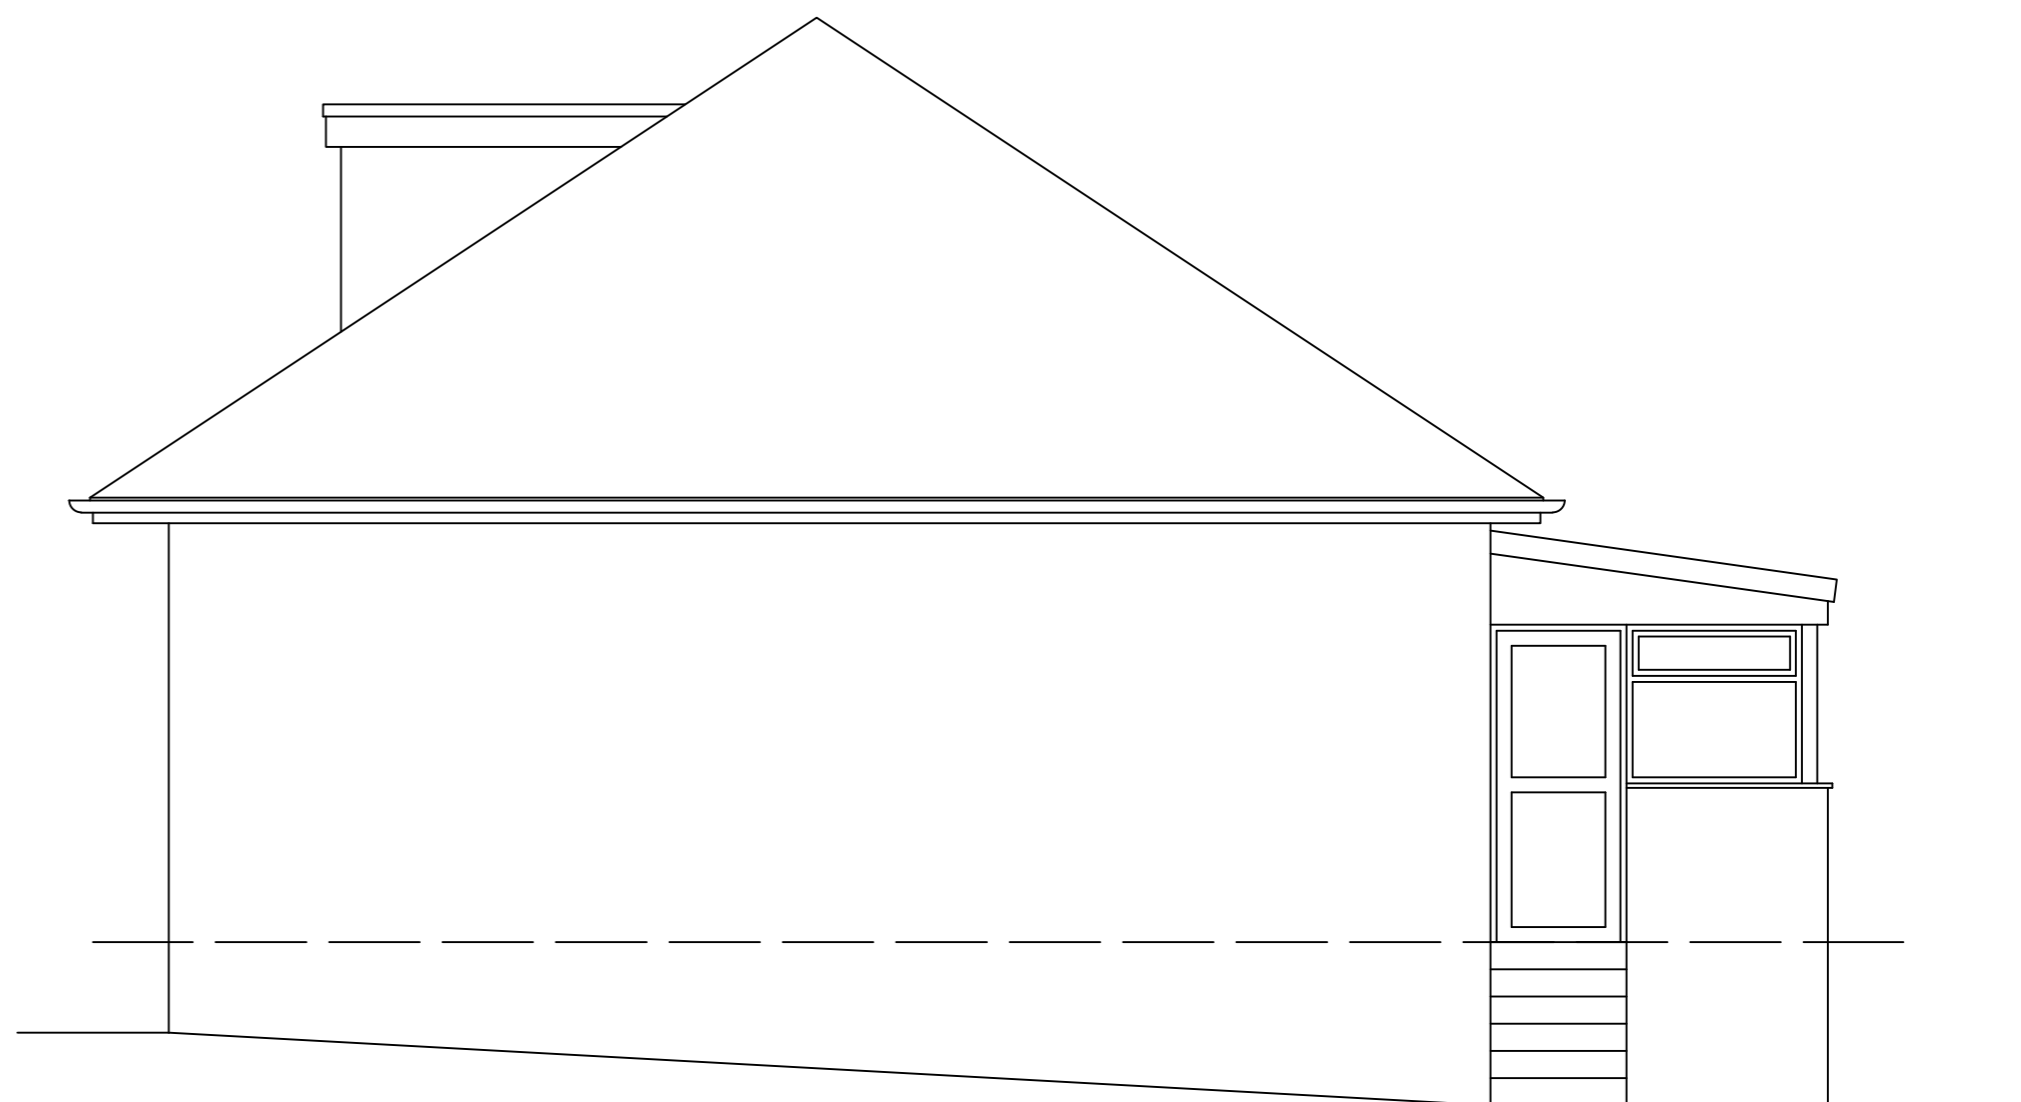 

side elevation as existing

Proposals at
38 Baillieston Road
Glasgow
G32 0QQ

scale 1:50 (A2)
dwg no. 31087/3a