


Location Plan Plan 1:1250 @ A1



Existing Block Plan 1:500 @ A1

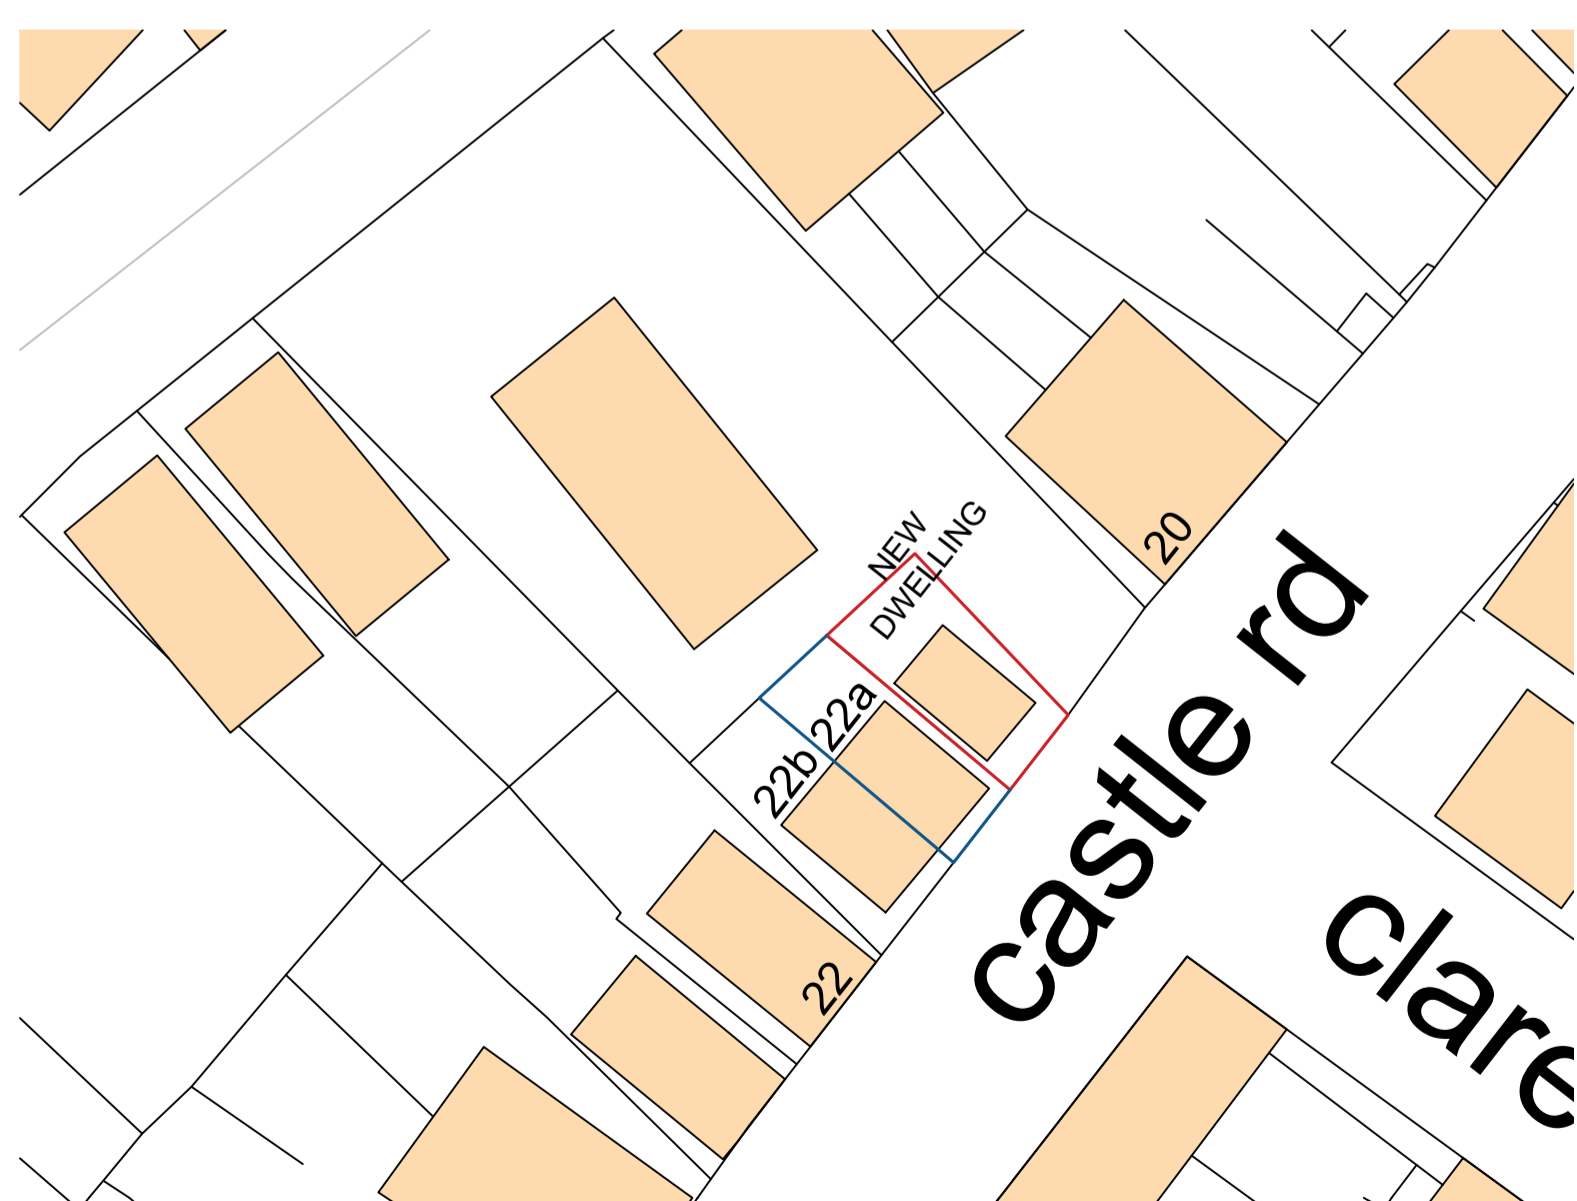

Proposed Block Plan 1:500 @ A1


Outline application for a new dwelling in place of existing garages at Land at 22A Castle Rd, Newport, IOW.



SCALE 1:500



Existing Site Plan 1:100 @ A1

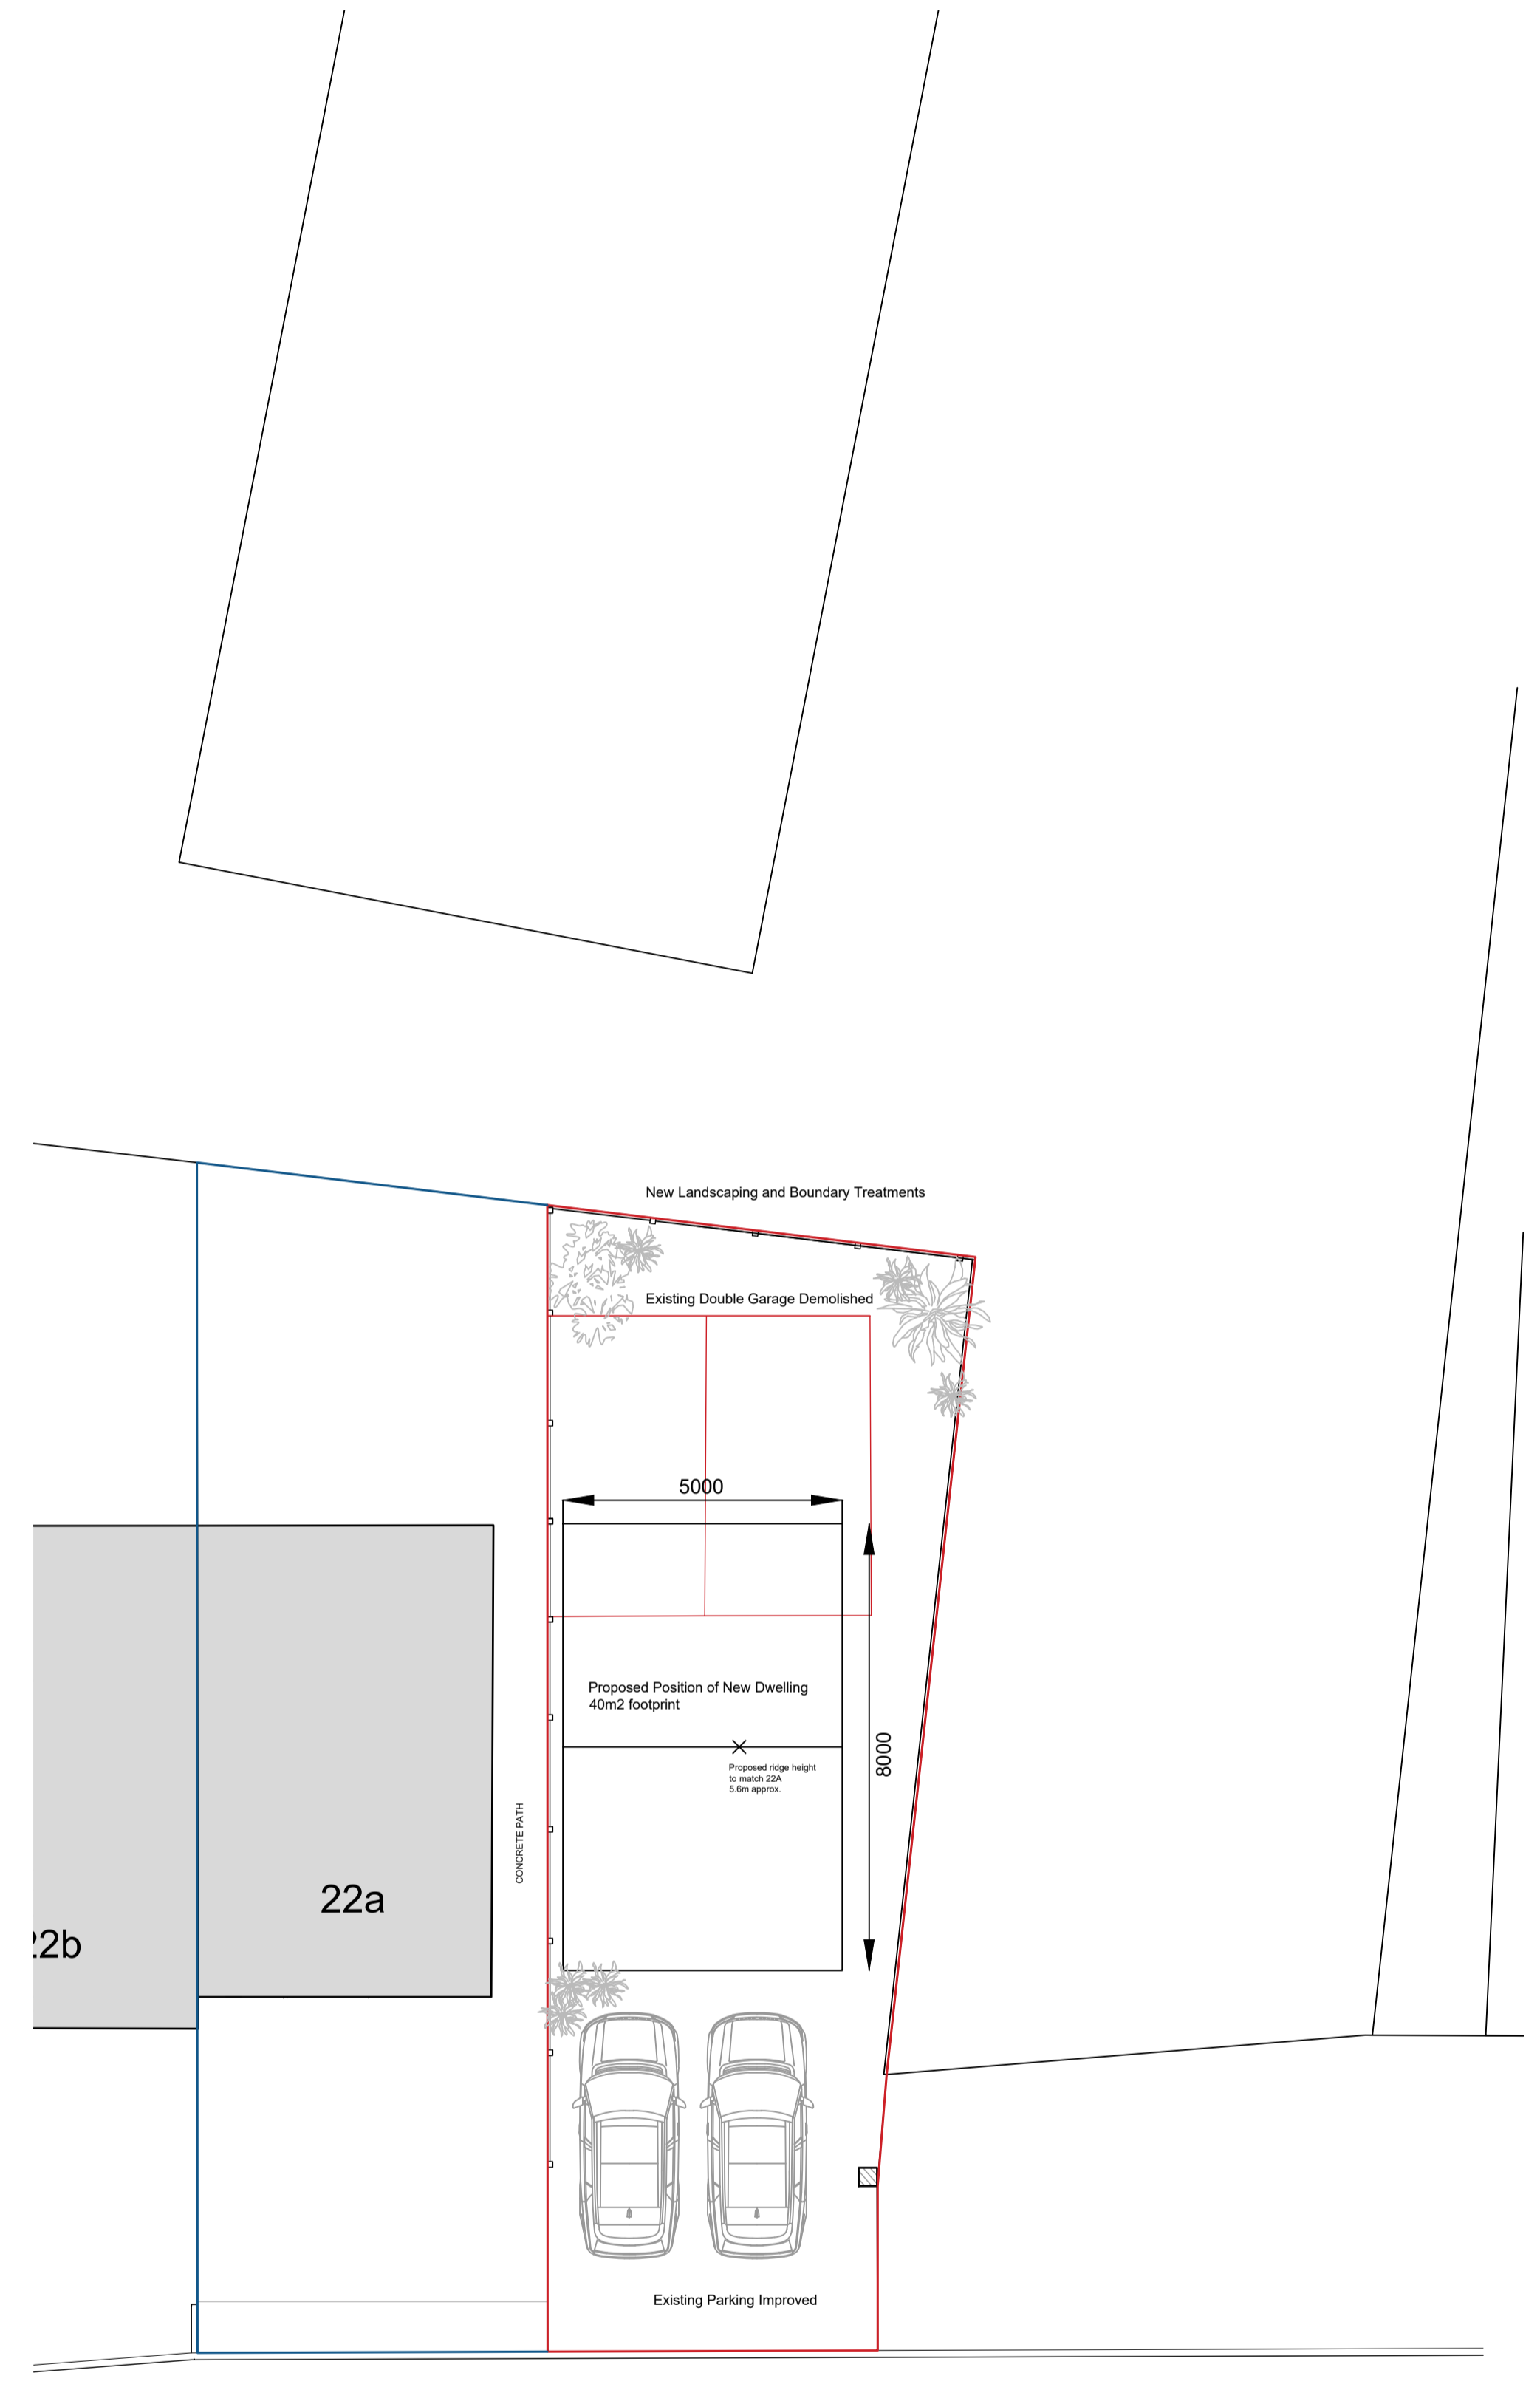

Proposed Site Plan (rev A) 1:100 @ A1

