




**1** Existing Ground Floor Plan  
Scale 1:50

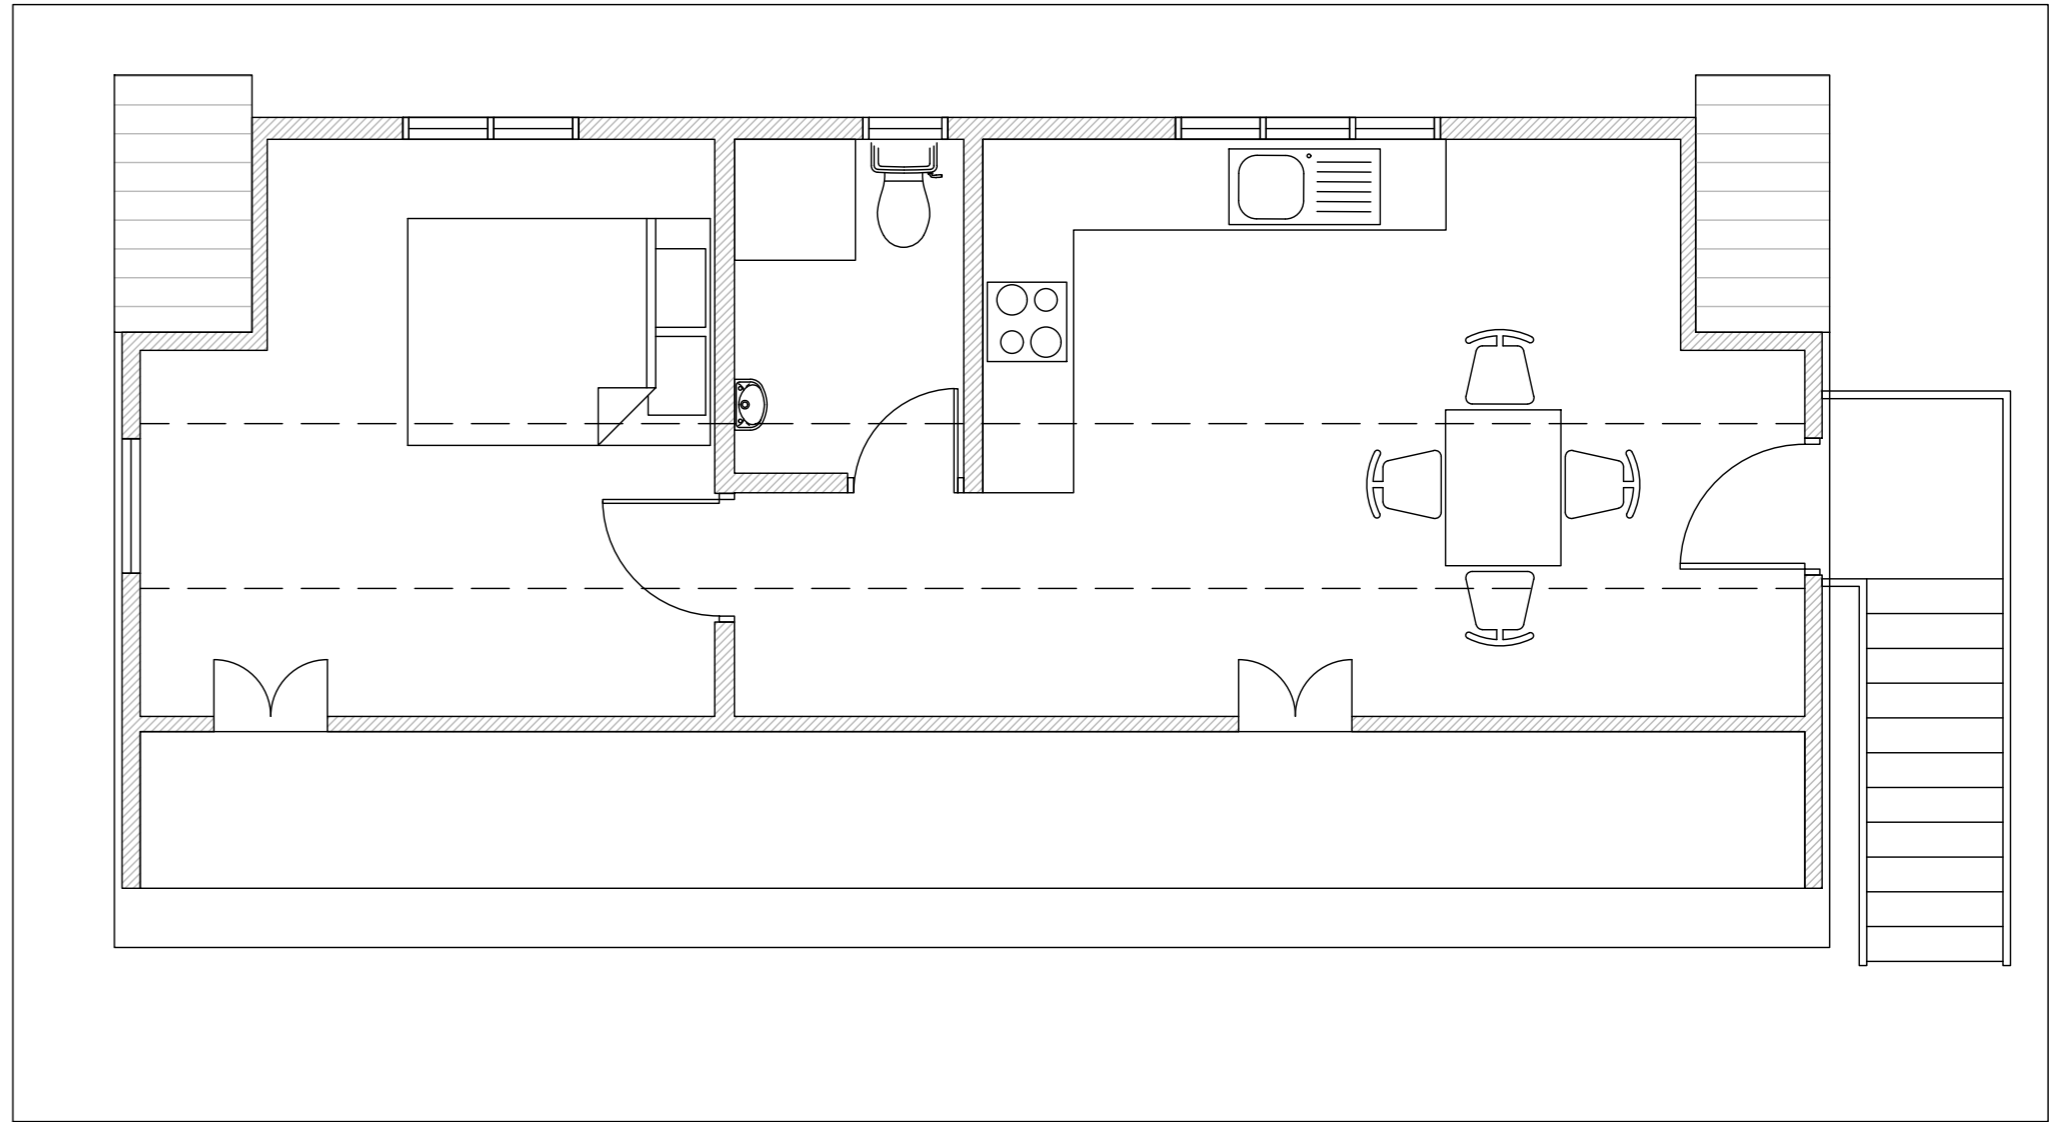

**2** Existing First Floor Plan  
Scale 1:50

 

**3** Existing Roof Plan  
Scale 1:50

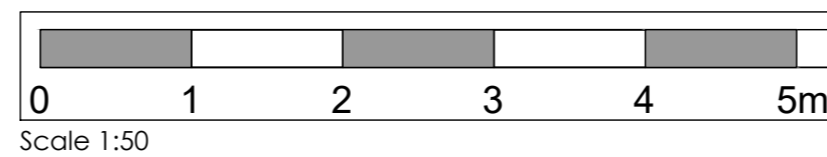

Note:  
Drawing issued for information only.  
All statutory and party wall consents to be agreed prior to any works being undertaken.  
Do not construct from this drawing.  
Alterations to main house subject to building control advice and approval and structural engineers review and confirmation.  
No part of this drawing should be scaled.  
For dimensions and information relating to this drawing, contractors must visit site and be responsible for taking and checking dimensions.  
CDM 2015 Contractor should be aware of risks associated with handling and installation of all areas of the proposed design proposal

Site subject to detailed survey

Planning Drawing

**CBGB Design Ltd.**

16 Avenue Road, Chelmsford, Essex, CM2 9TY - T +44(0)7966193859

Rev		Project No.	13256	Drawing Number
A	titleblock altered	Scale	1:50	EP-01 Rev A
--	--	Date	August 2023	