
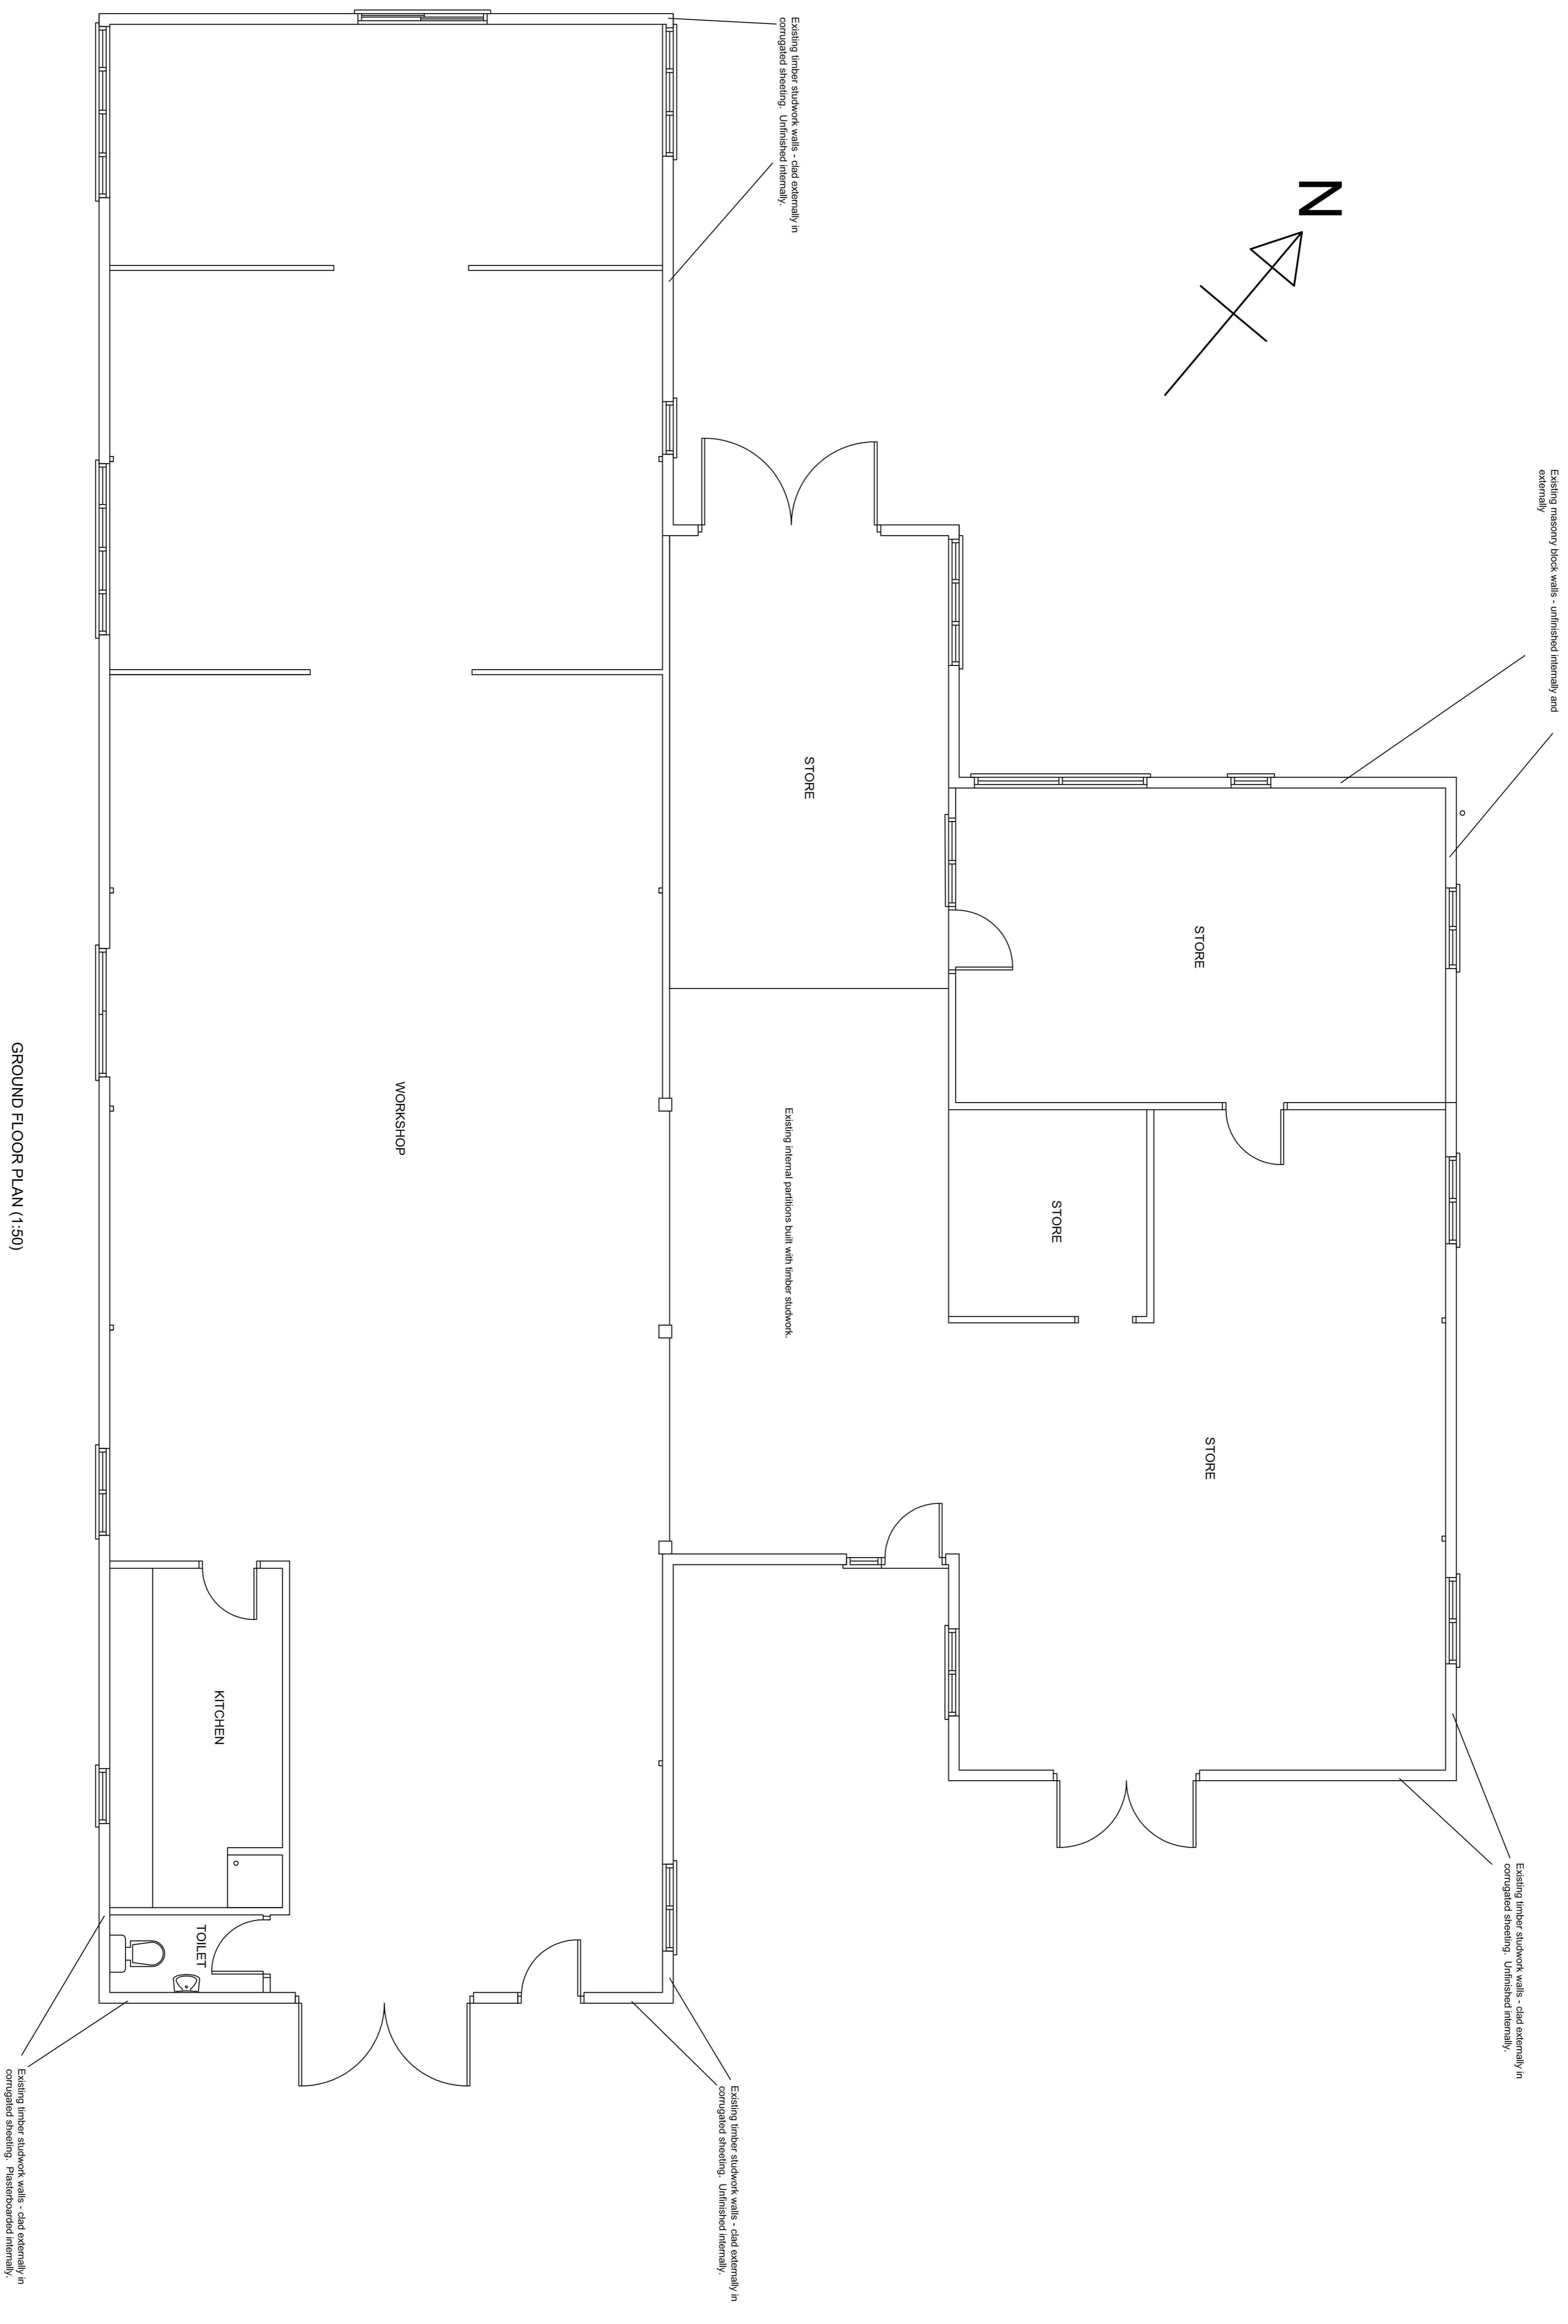


**Notes:**  
 ALL DIMENSIONS TO BE CHECKED ON SITE BY THE GENERAL CONTRACTOR BEFORE ANY WORK IS PUT IN HAND.

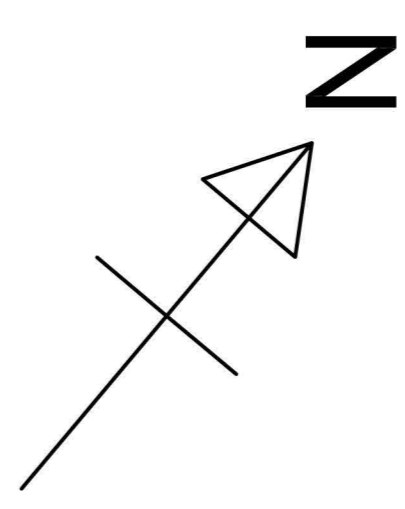

GROUND FLOOR PLAN (1:50)

**Bridletree Limited**  
 36 The Maltings  
 150000  
 Stansfeld Abbeys  
 Herts  
 SG12 8HG  
 Tel: 014920 827567

Builders Workshop & Store  
 At Lower Farm, Throcking  
 Changes of Use (Class MA) from  
 Commercial Business & Service Use (Class E)  
 to Dwellinghouse (Class C3)  
 Ref: CDB/1277

Existing Floor Plan

Dwg No. D221202/1 Date: MARCH 2023

Scales: 1:50 at A1