




**Notes:**  
 ALL DIMENSIONS TO BE CHECKED ON SITE BY THE GENERAL CONTRACTOR  
 BEFORE ANY WORK IS PUT IN HAND.

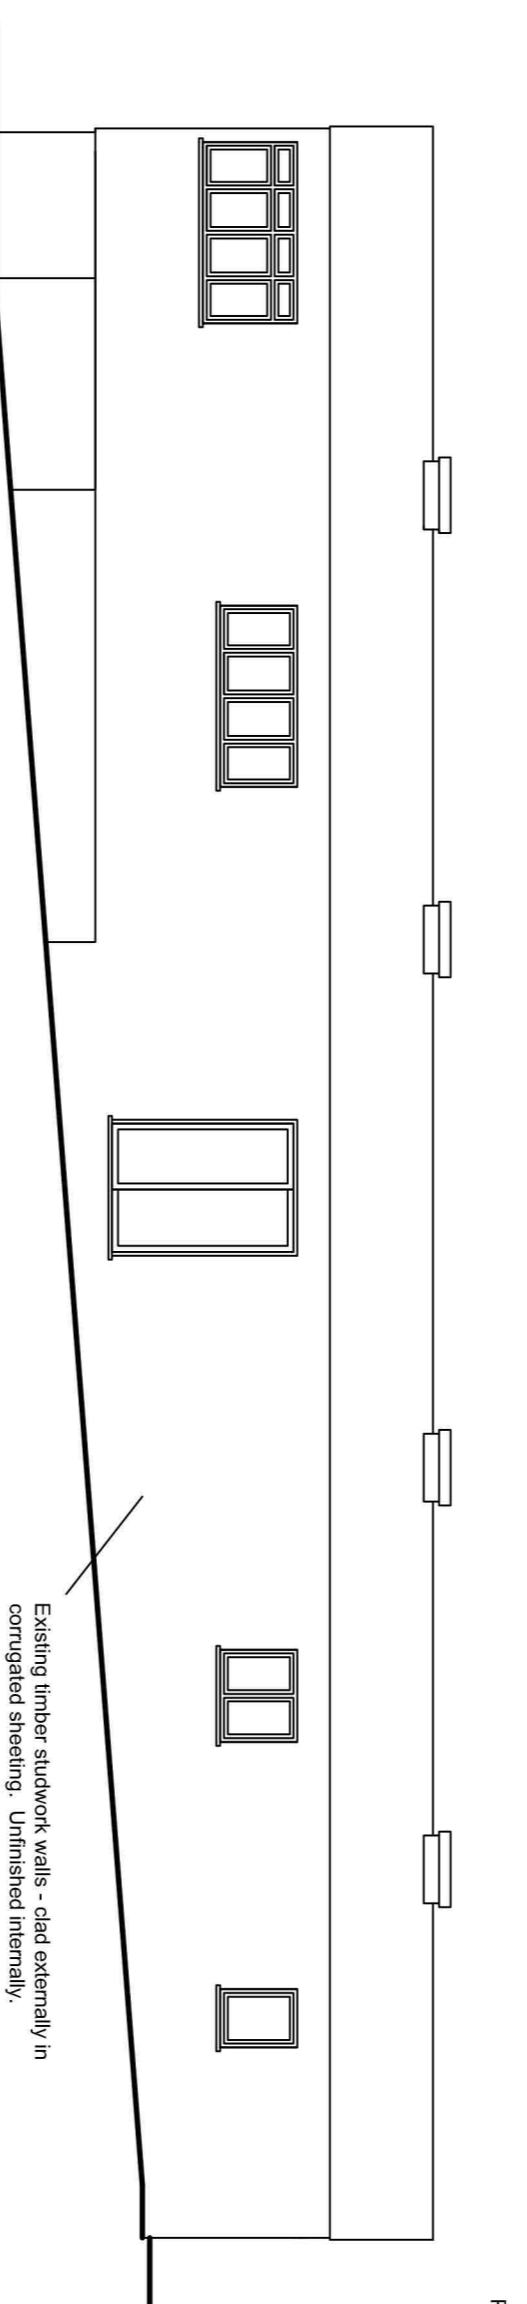


SOUTH WEST ELEVATION (1:100)

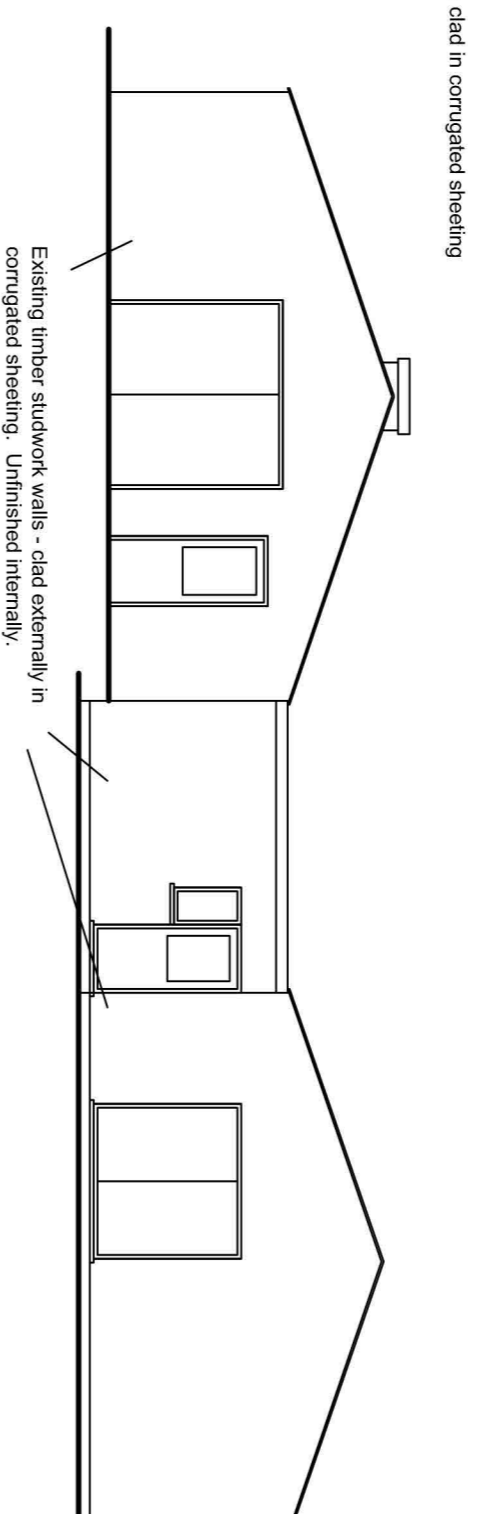

SOUTH EAST ELEVATION (1:100)

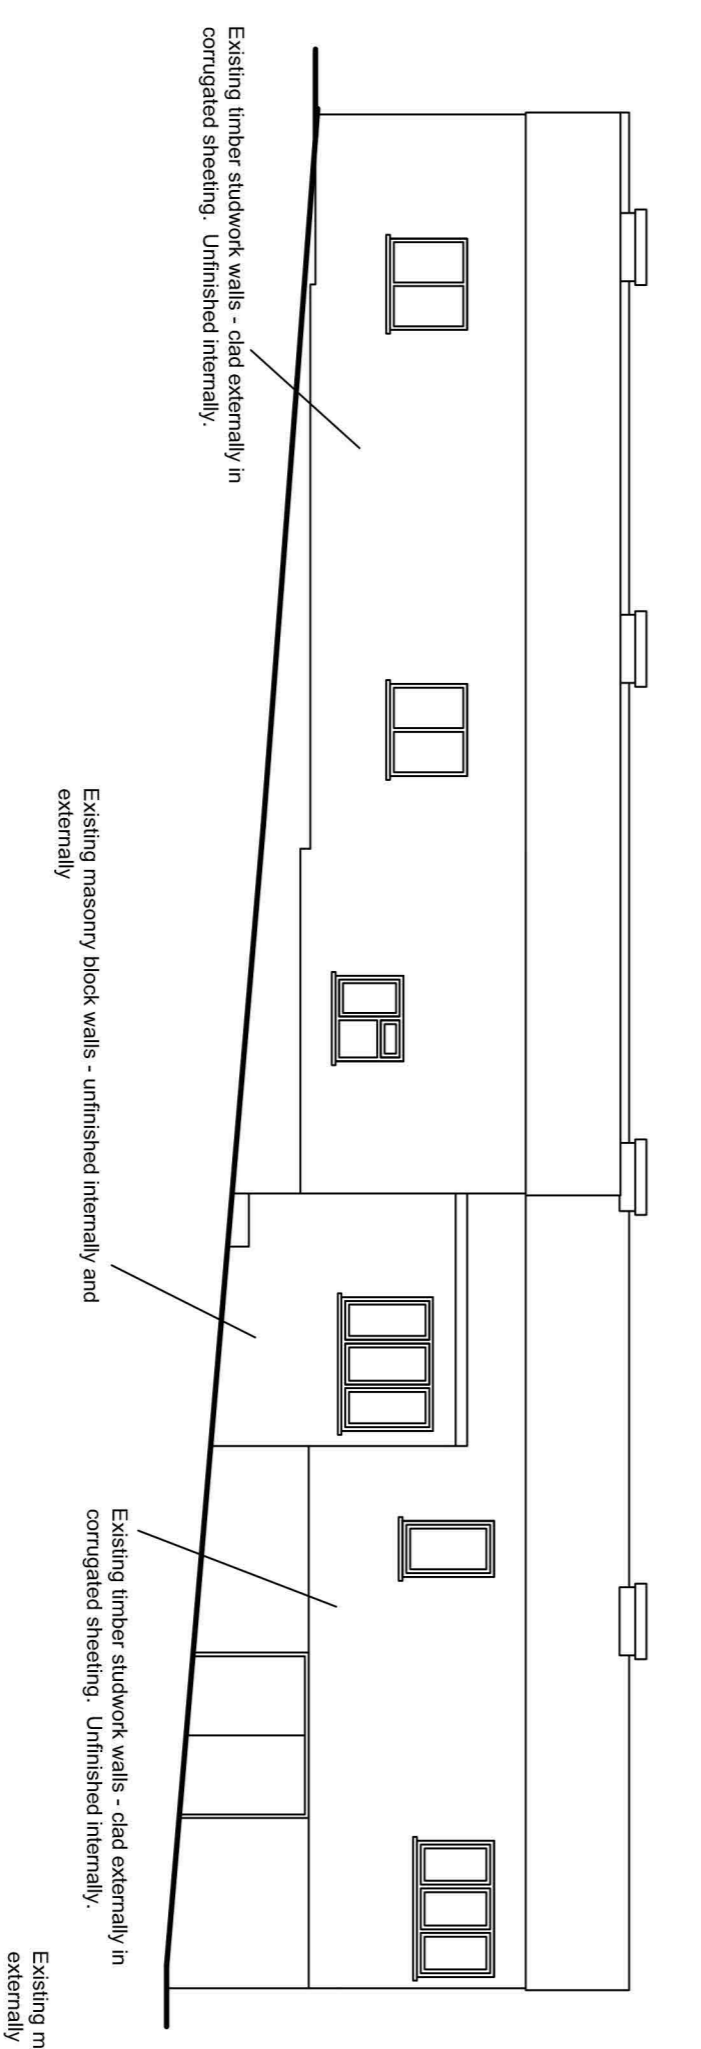

NORTH EAST ELEVATION (1:100)

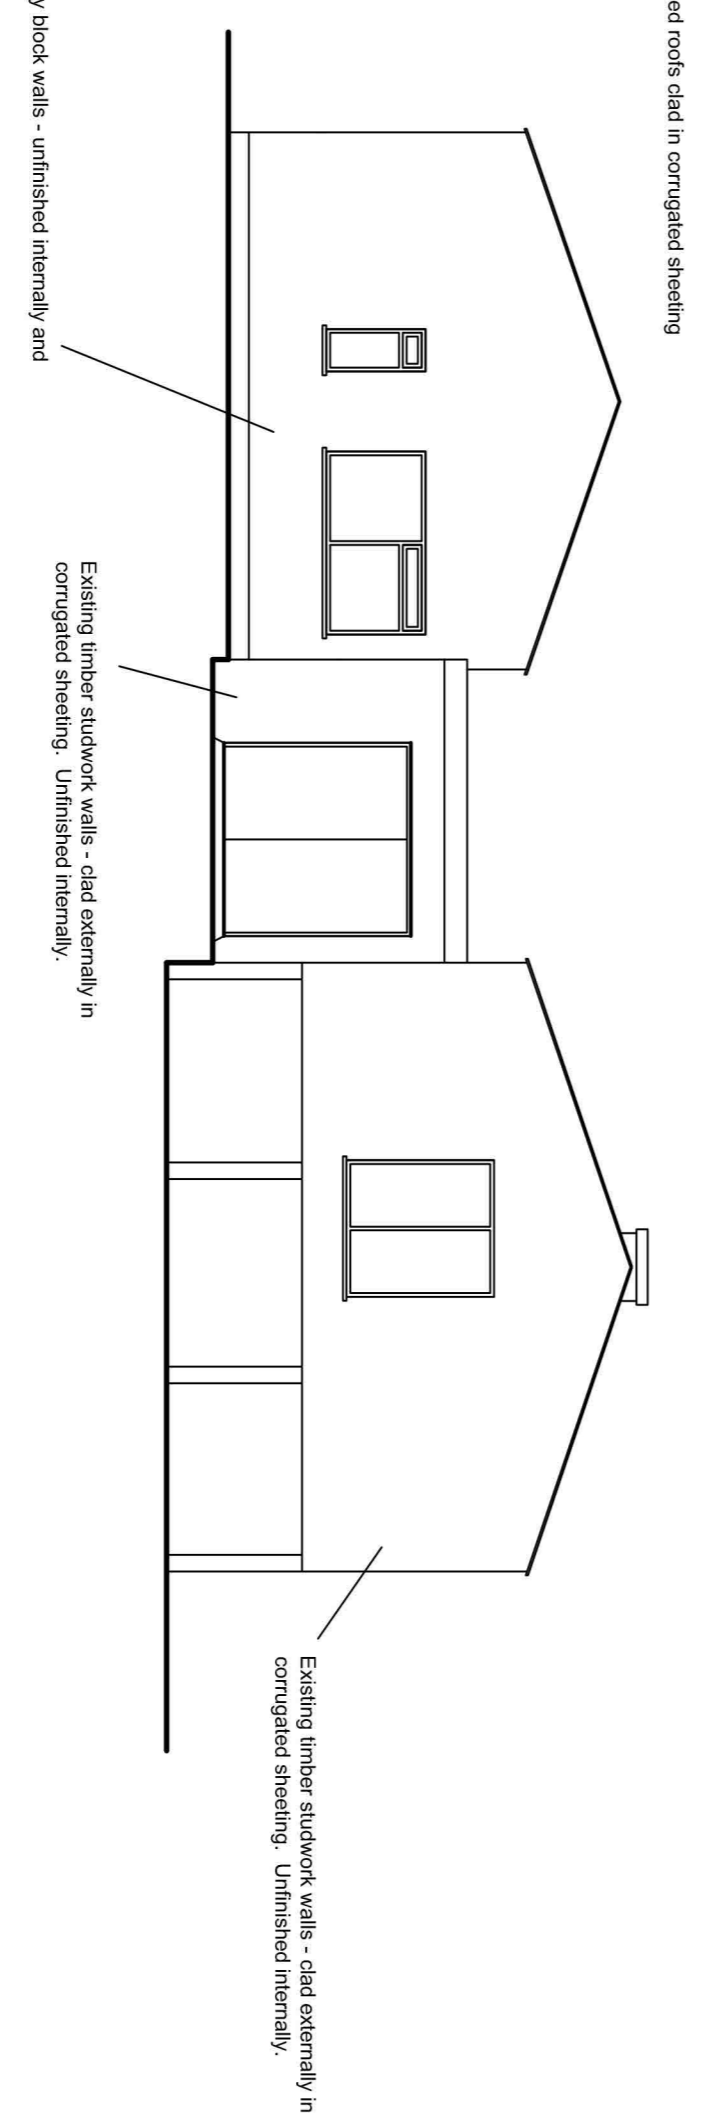

NORTH WEST ELEVATION (1:100)

**Bridle Tree Limited**  
 36 The Maltings  
 100 High Street  
 Stonehouse, Abbeots  
 Herts  
 SG12 8HG  
 Tel: 01920 877557

Builders Workshop & Store  
 At Lower Farm, Throcking  
 Change of Use (Class MA) from  
 Commercial Business & Service Use (Class E)  
 to Dwellinghouse (Class C3)  
 Ref: CDB/1277

Existing Elevations

Dwg No. D2212022	Date: MARCH 2023
Scales: 1:50 at A1	