




South Elevation

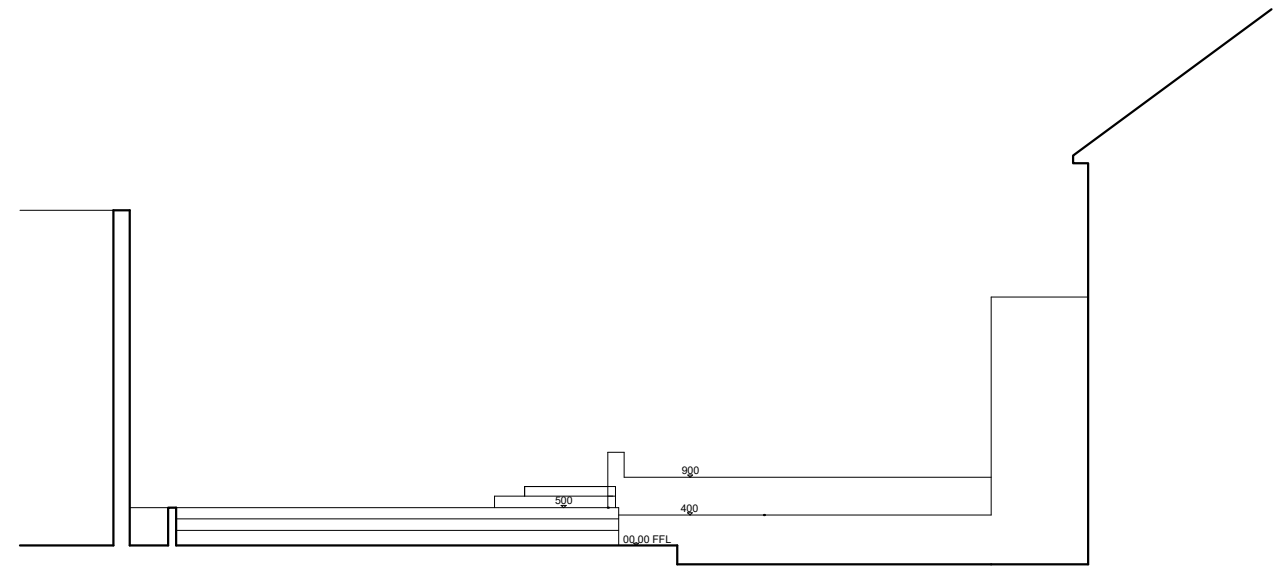

West Elevation



East Elevation

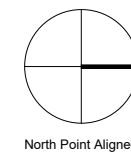 

Notes/
Report all errors and omissions to the architect.
Dimensions to be checked on site prior to fabrication.
~~No dimensions to be scaled from this drawing.~~

© Copyright
hox
design
architects
Unit 2
5 Drysdale Street
London N1 6ND
020 7739 2050
hoxdesign.co.uk

Rev	Description

Crown House, High Street
Much Hadham, SG10 6BY
Alterations & Extension
Existing Elevations

Scale 1:100	Date Sep 2022	Drawn By PM
----------------	------------------	----------------

Drawing No. 735 / 1-03	Date Sep 2022
Rev. PA	