



South Elevation





Section BB

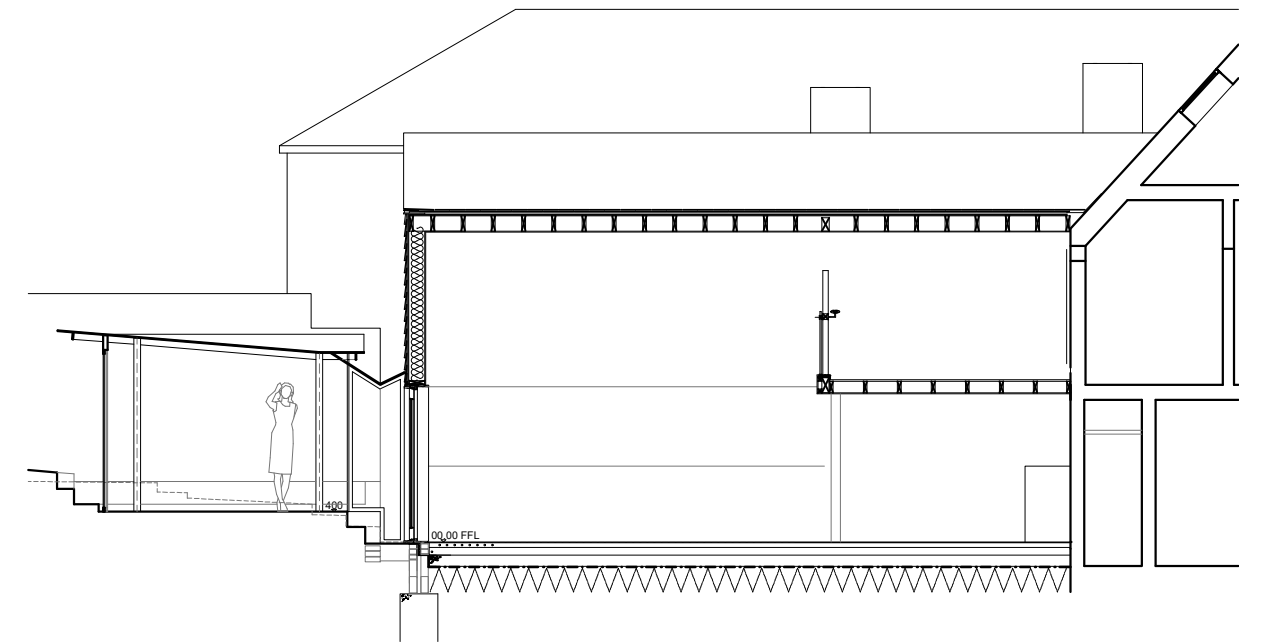

West Elevation

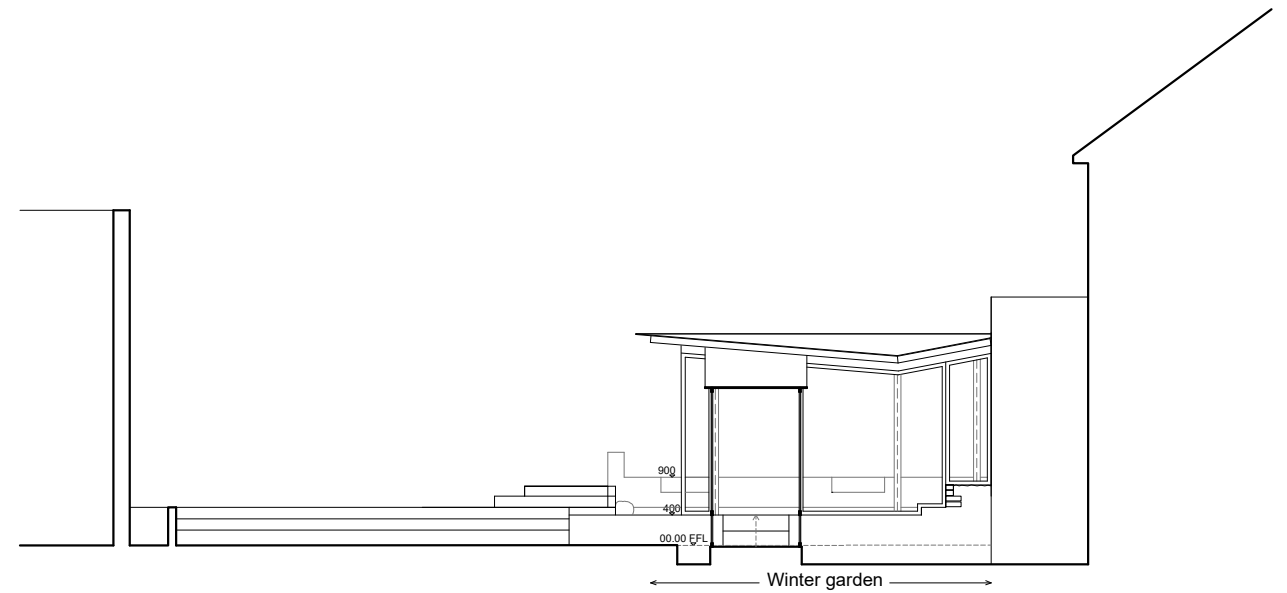

East Elevation

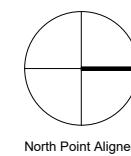 

Notes/
Report all errors and omissions to the architect.
Dimensions to be checked on site prior to fabrication.
No dimensions to be scaled from this drawing.

Rev	Description	Date	Initials

	Unit 2 5 Drysdale Street London N1 6ND 020 7739 2050 hoxdesign.co.uk	Crown House, High Street Much Hadham, SG10 6BY Alterations & Extension Proposed South, West, East Elevation and Section BB	Scale 1:100	Drawing No. 735 / 2-03
	Date Sep 2022	Drawn By PM	Rev. PA	Date Sep 2022